




Existing Ground Floor Plan

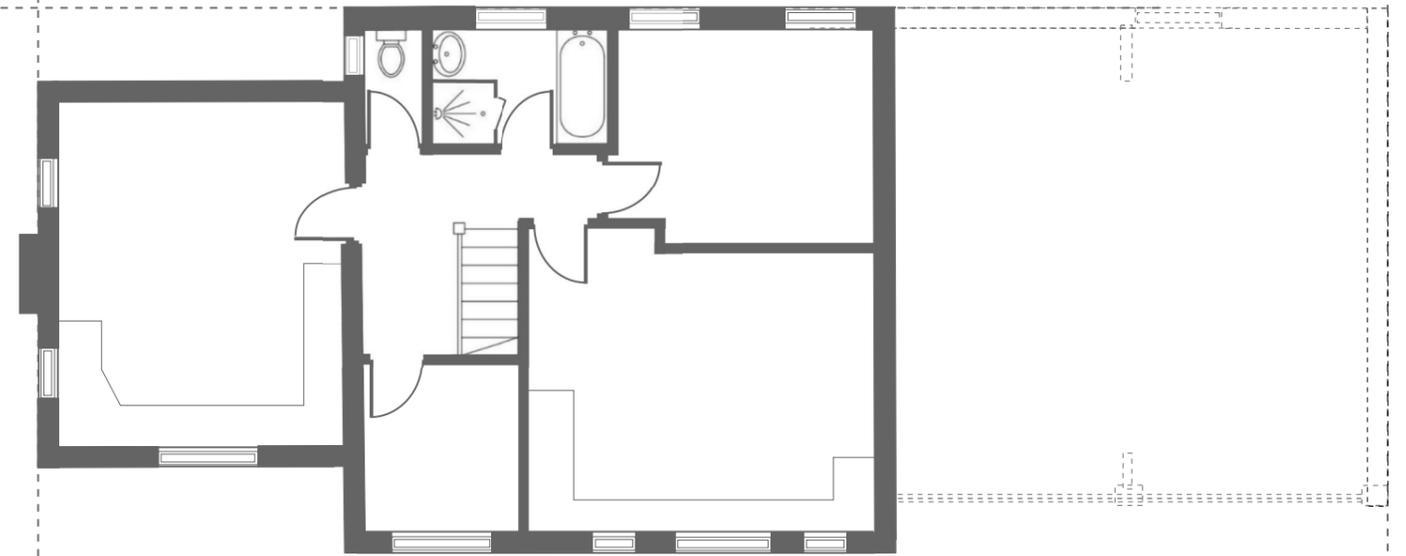

Existing First Floor Plan

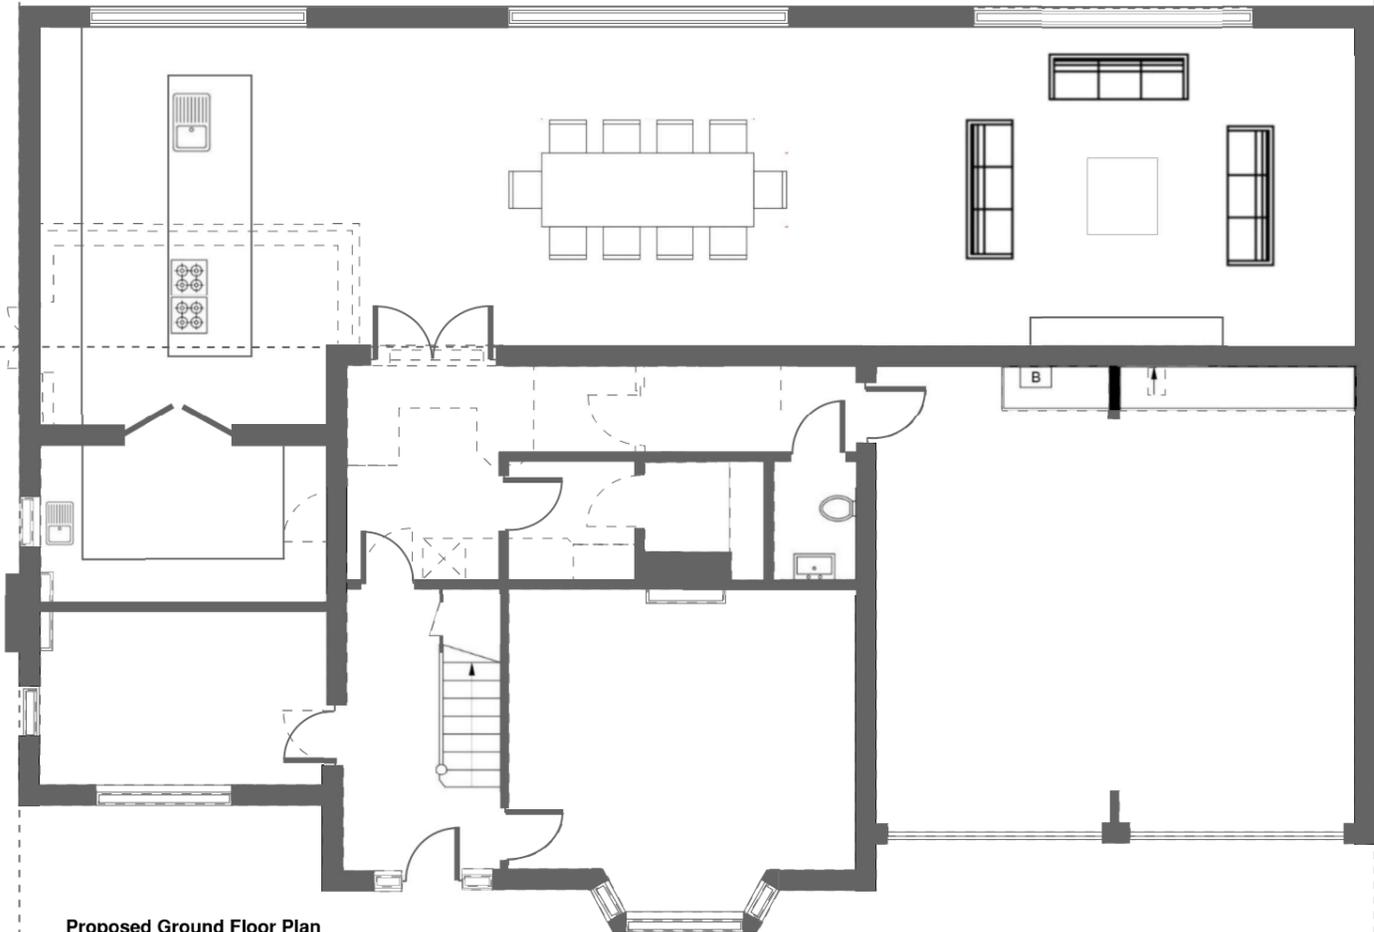

Proposed Ground Floor Plan

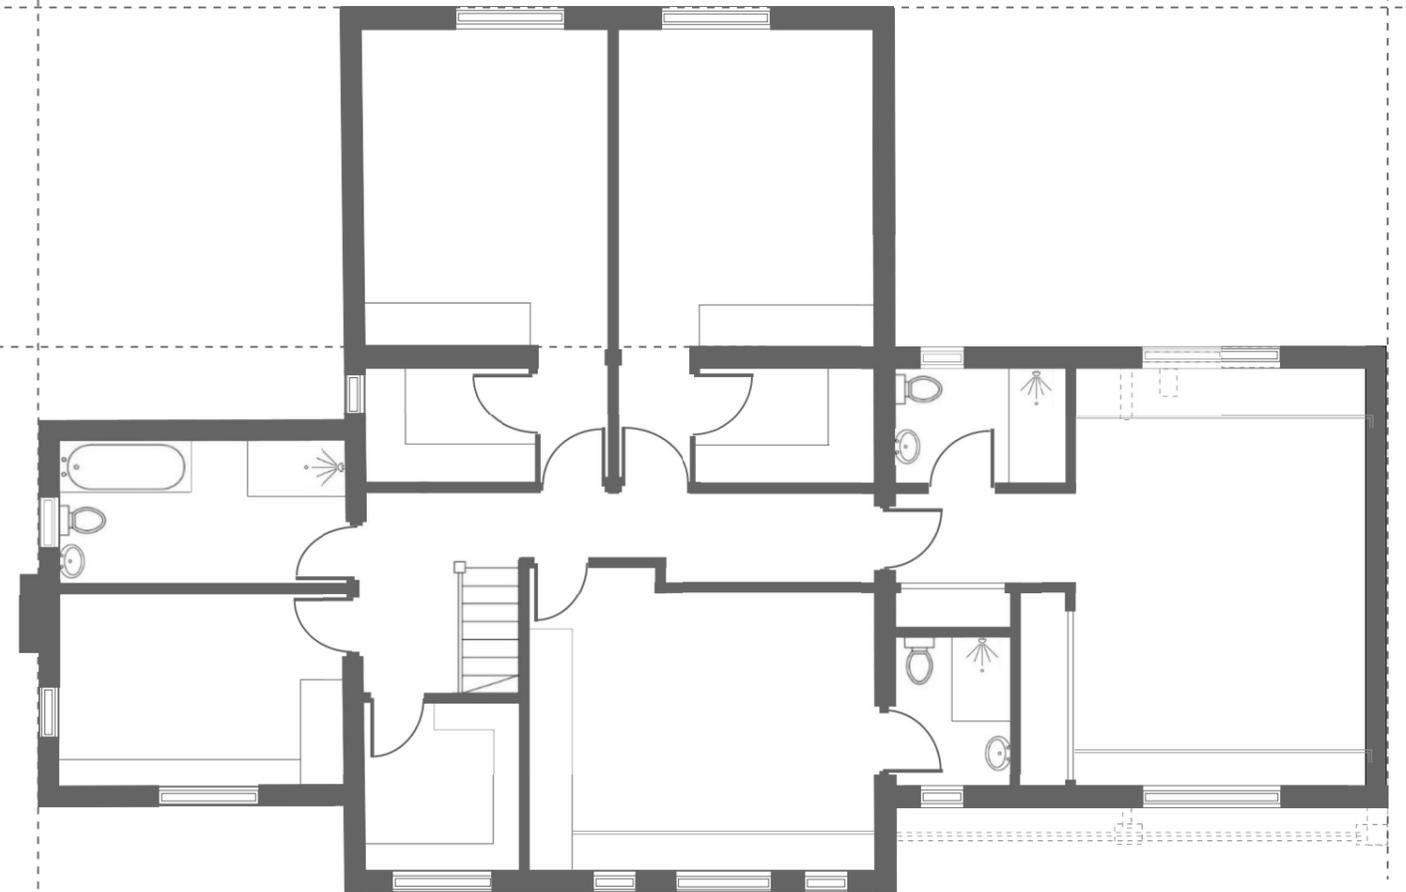

Proposed First Floor Plan

Do not scale from this drawing. Only figured dimensions should be taken from this drawing. All dimensions must be checked prior and verified on site before commencing works: or produce shop fabrication drawings. The originator should be notified immediately of any discrepancy.

Drawings based on site survey information, ordnance survey and/or existing record information - the design and drawing content is subject to final site survey and statutory requirements.

This drawing is to be read in conjunction with all related drawings.



Scale: 1:100 @A3

Address: 42 Station Lane
 Bradford BD11 2JE
Title: Existing Floor &
 Proposed Floor Plans
Scale: 1:100 @A3
Drg No. 42SL - 001
Date: 16/Jan/25