


client WESTBOROUGH WMC

title SITE PLAN

scale 1:500

drg no: 24 | 131 | 1

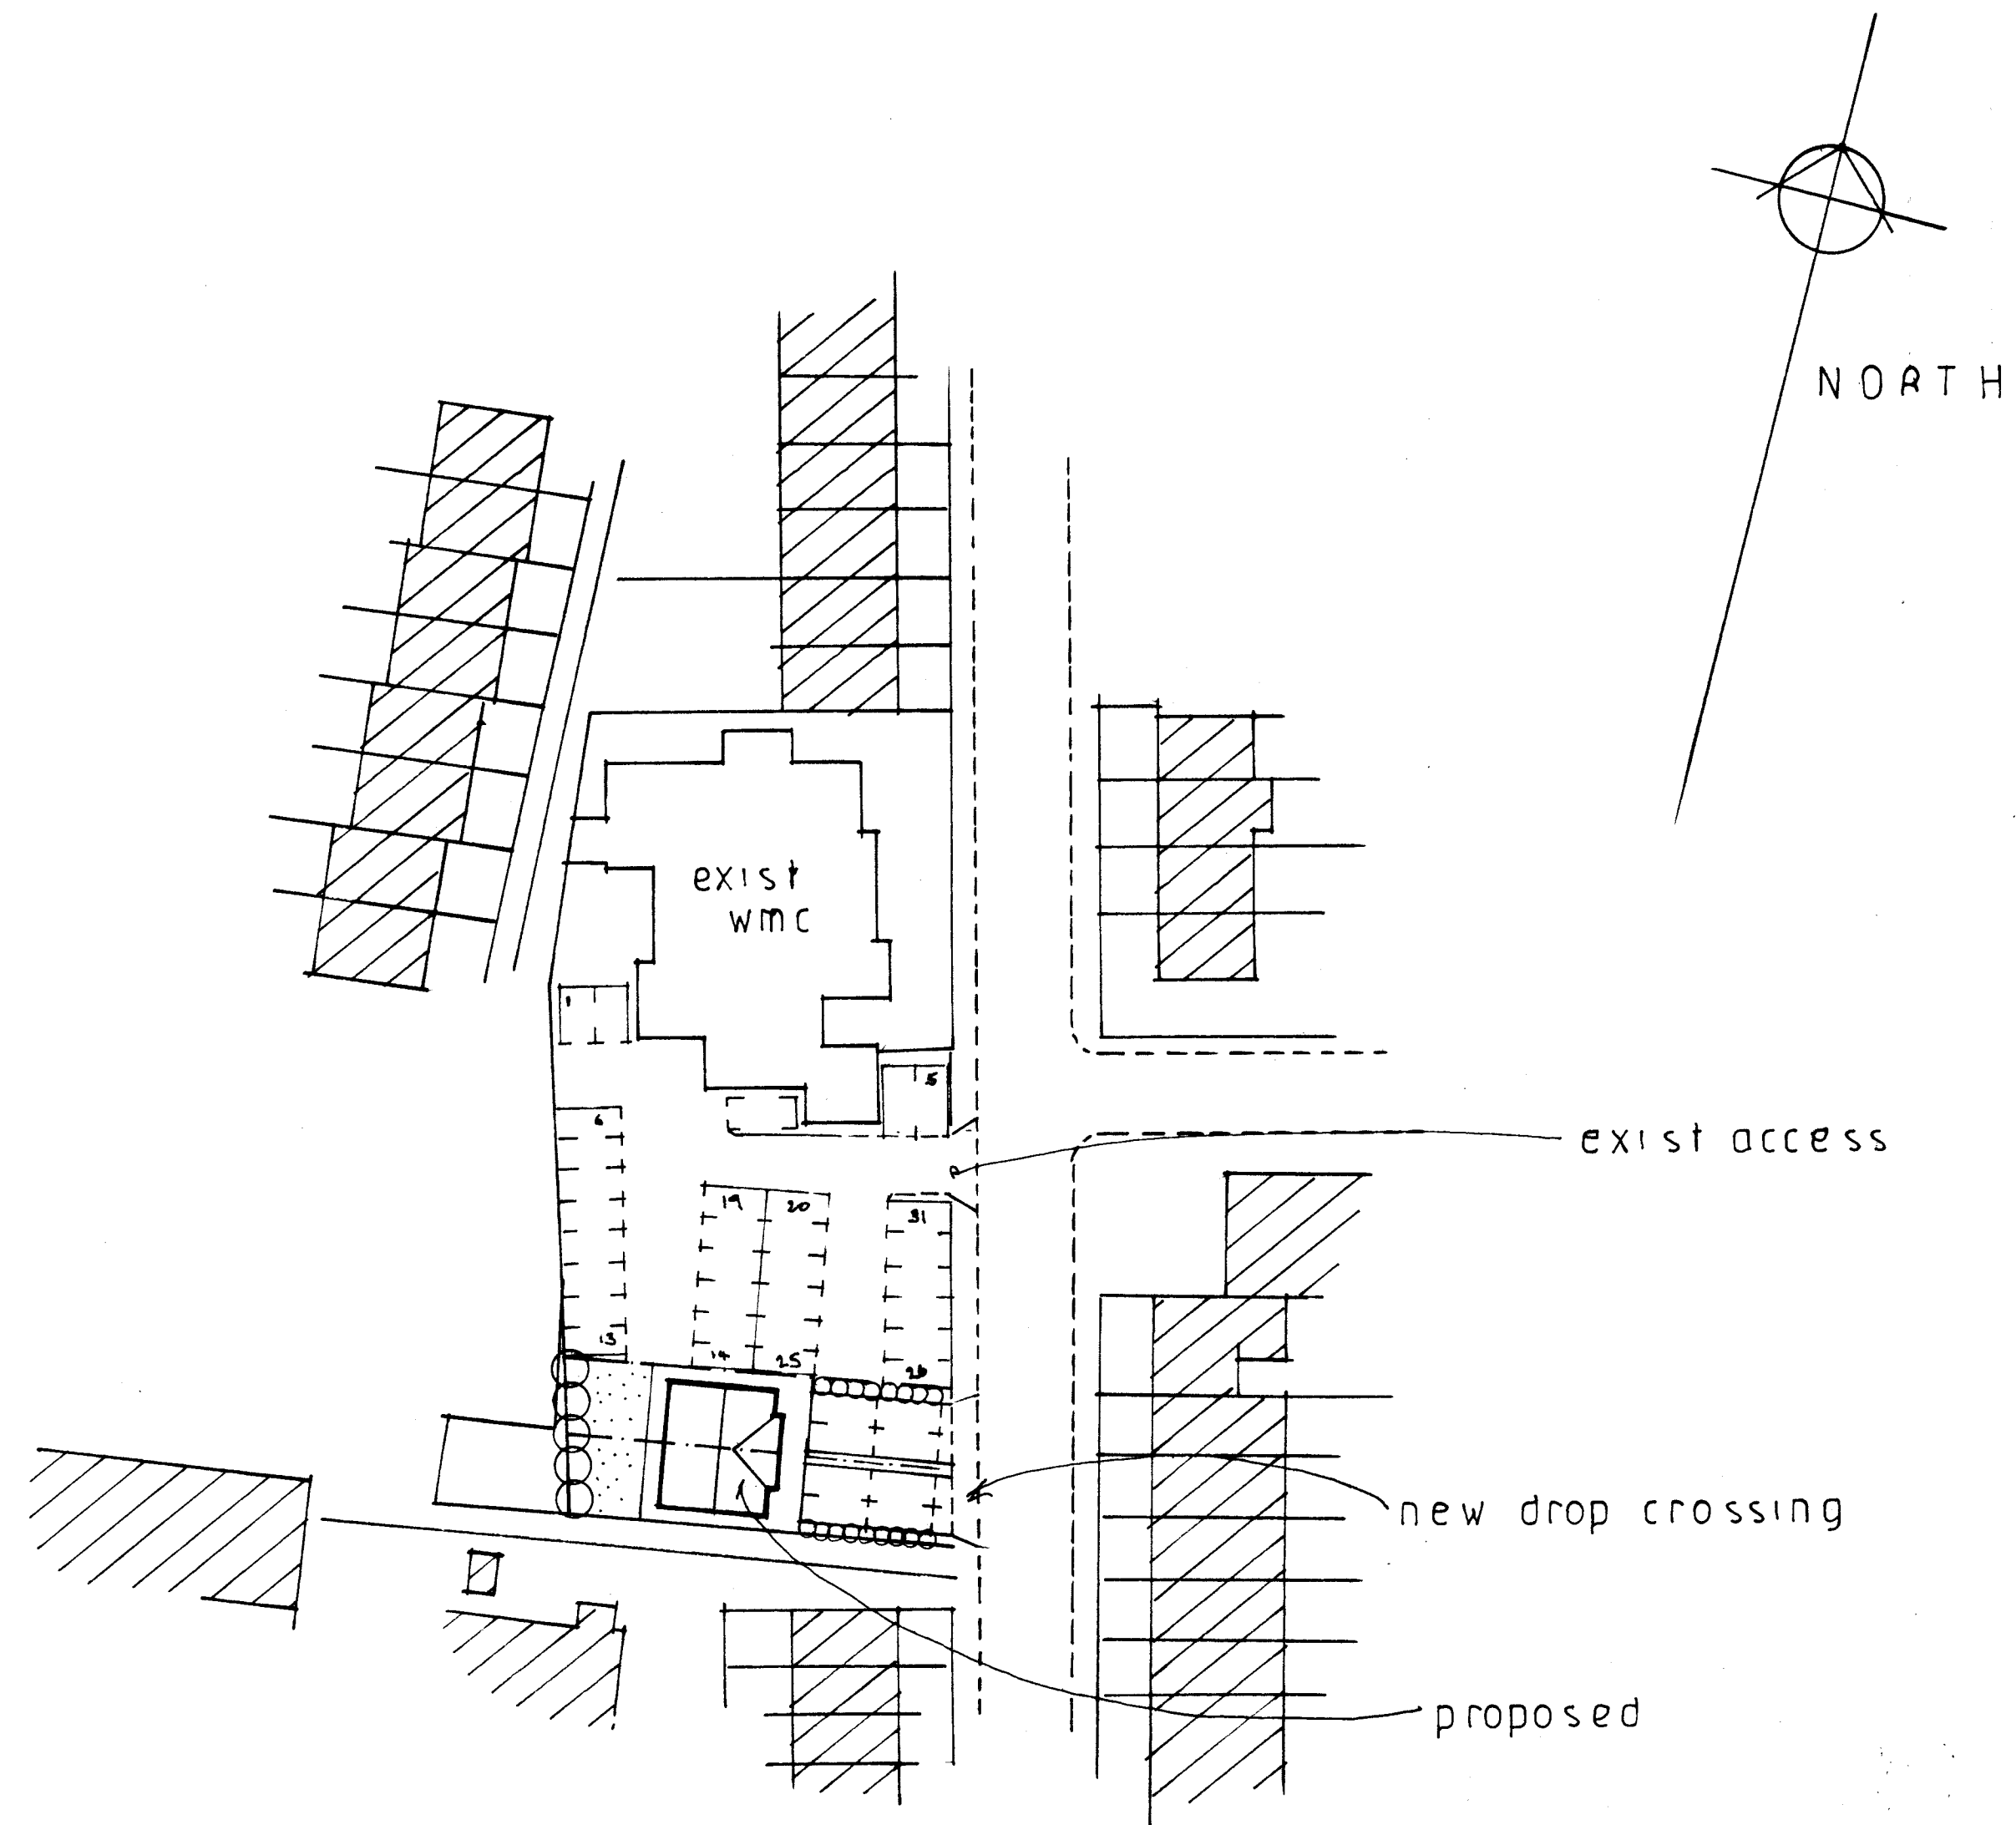

S I T E P L A N