


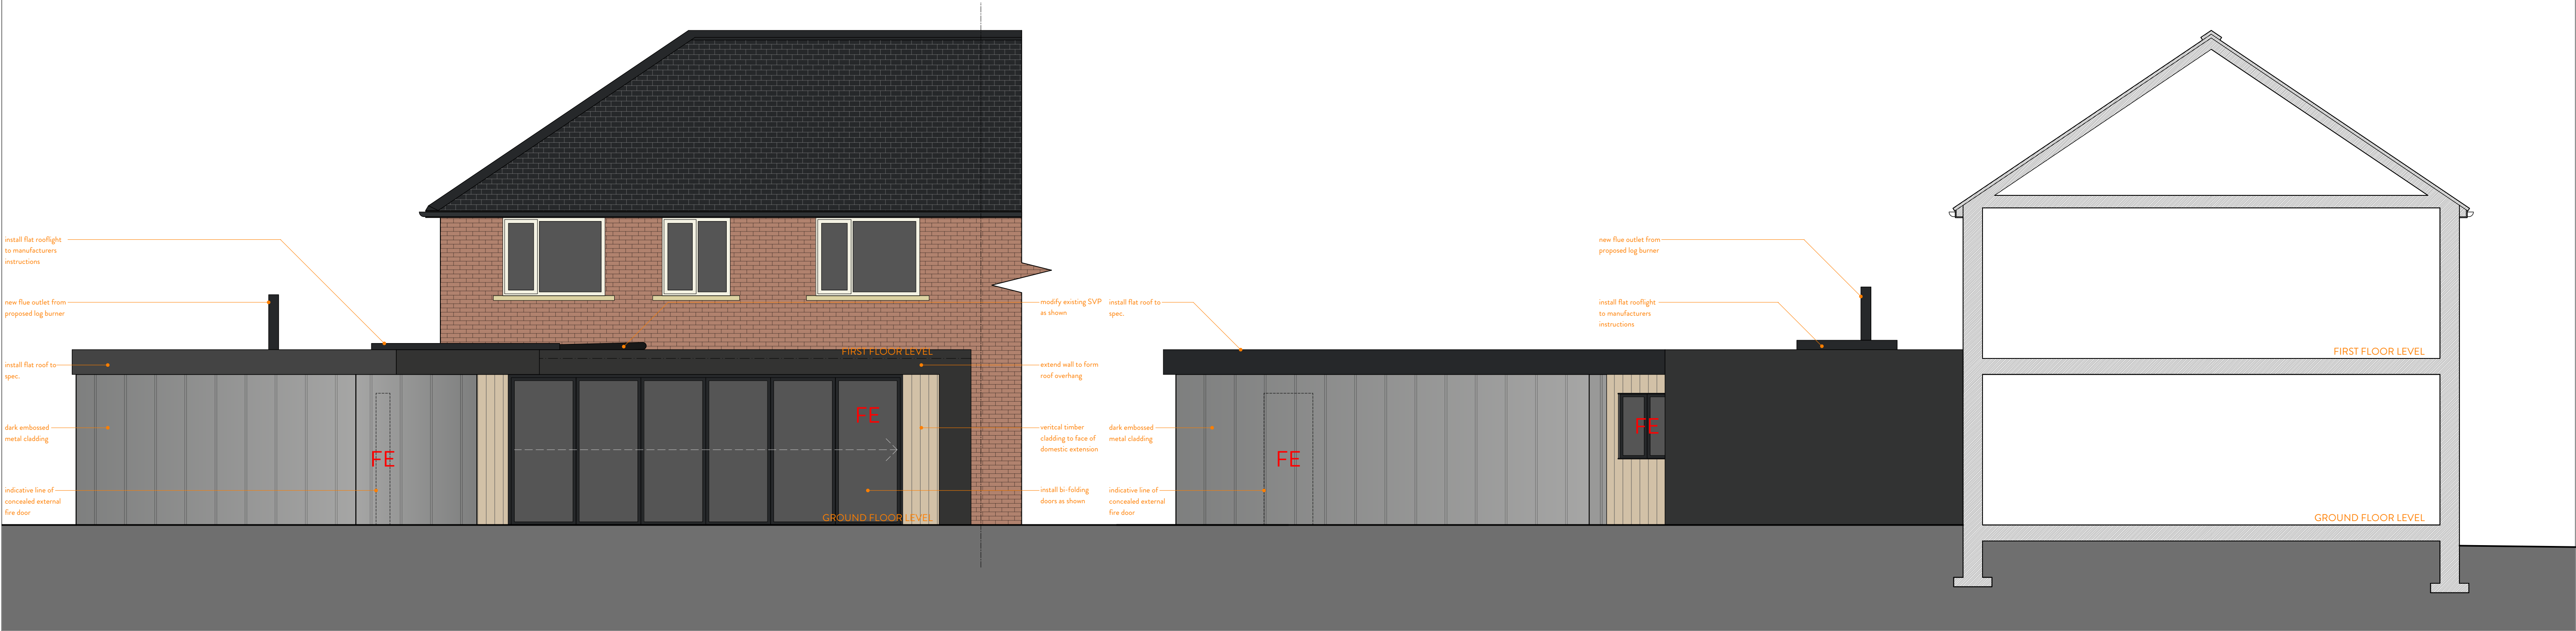

SOUTH EAST ELEVATION.
1:50

NORTH EAST ELEVATION.
1:50



NORTH WEST ELEVATION
1:50

SOUTH WEST ELEVATION.
1:50

ALL MEASUREMENTS TO BE CHECKED ON SITE PRIOR TO COMMENCEMENT

ALL STRUCTURAL WORK TO BE IN STRICT ACCORDANCE WITH STRUCTURAL ENGINEERS DRAWINGS

ALL WINDOWS TO BE CHECK MEASURED ON SITE PRIOR TO MANUFACTURE

REVISION	DESCRIPTION	DATE	NOTES
B	Amendments made to clients comments	10/02/25	



STATUS CONSTRUCTION DRAWING		PROJECT TITLE 28 RAFBORN GROVE			
ORANGE DESIGN STUDIO. ARCHITECTURAL PRACTICE hello@orangedesignstudio.co.uk 59A, Huddersfield Road, Mirfield, WF14 8AA orangedesignstudio.co.uk 01924 650930		DRAWING TITLE WORKING ELEVATIONS			
		SCALE 1:50	DRAWN EB	CHECKED JH	PROJECT REFERENCE ODS_23_793
		PAPER SIZE A1	DWG NUMBER (30)001	DATE 18/12/24	REVISION B
		CLIENT MR AND MRS WARD			
COPYRIGHT © ORANGE DESIGN STUDIO LIMITED					

ORANGE DESIGN STUDIO.
ARCHITECTURAL PRACTICE

hello@orangedesignstudio.co.uk
59A, Huddersfield Road, Mirfield, WF14 8AA
orangedesignstudio.co.uk
01924 650930