




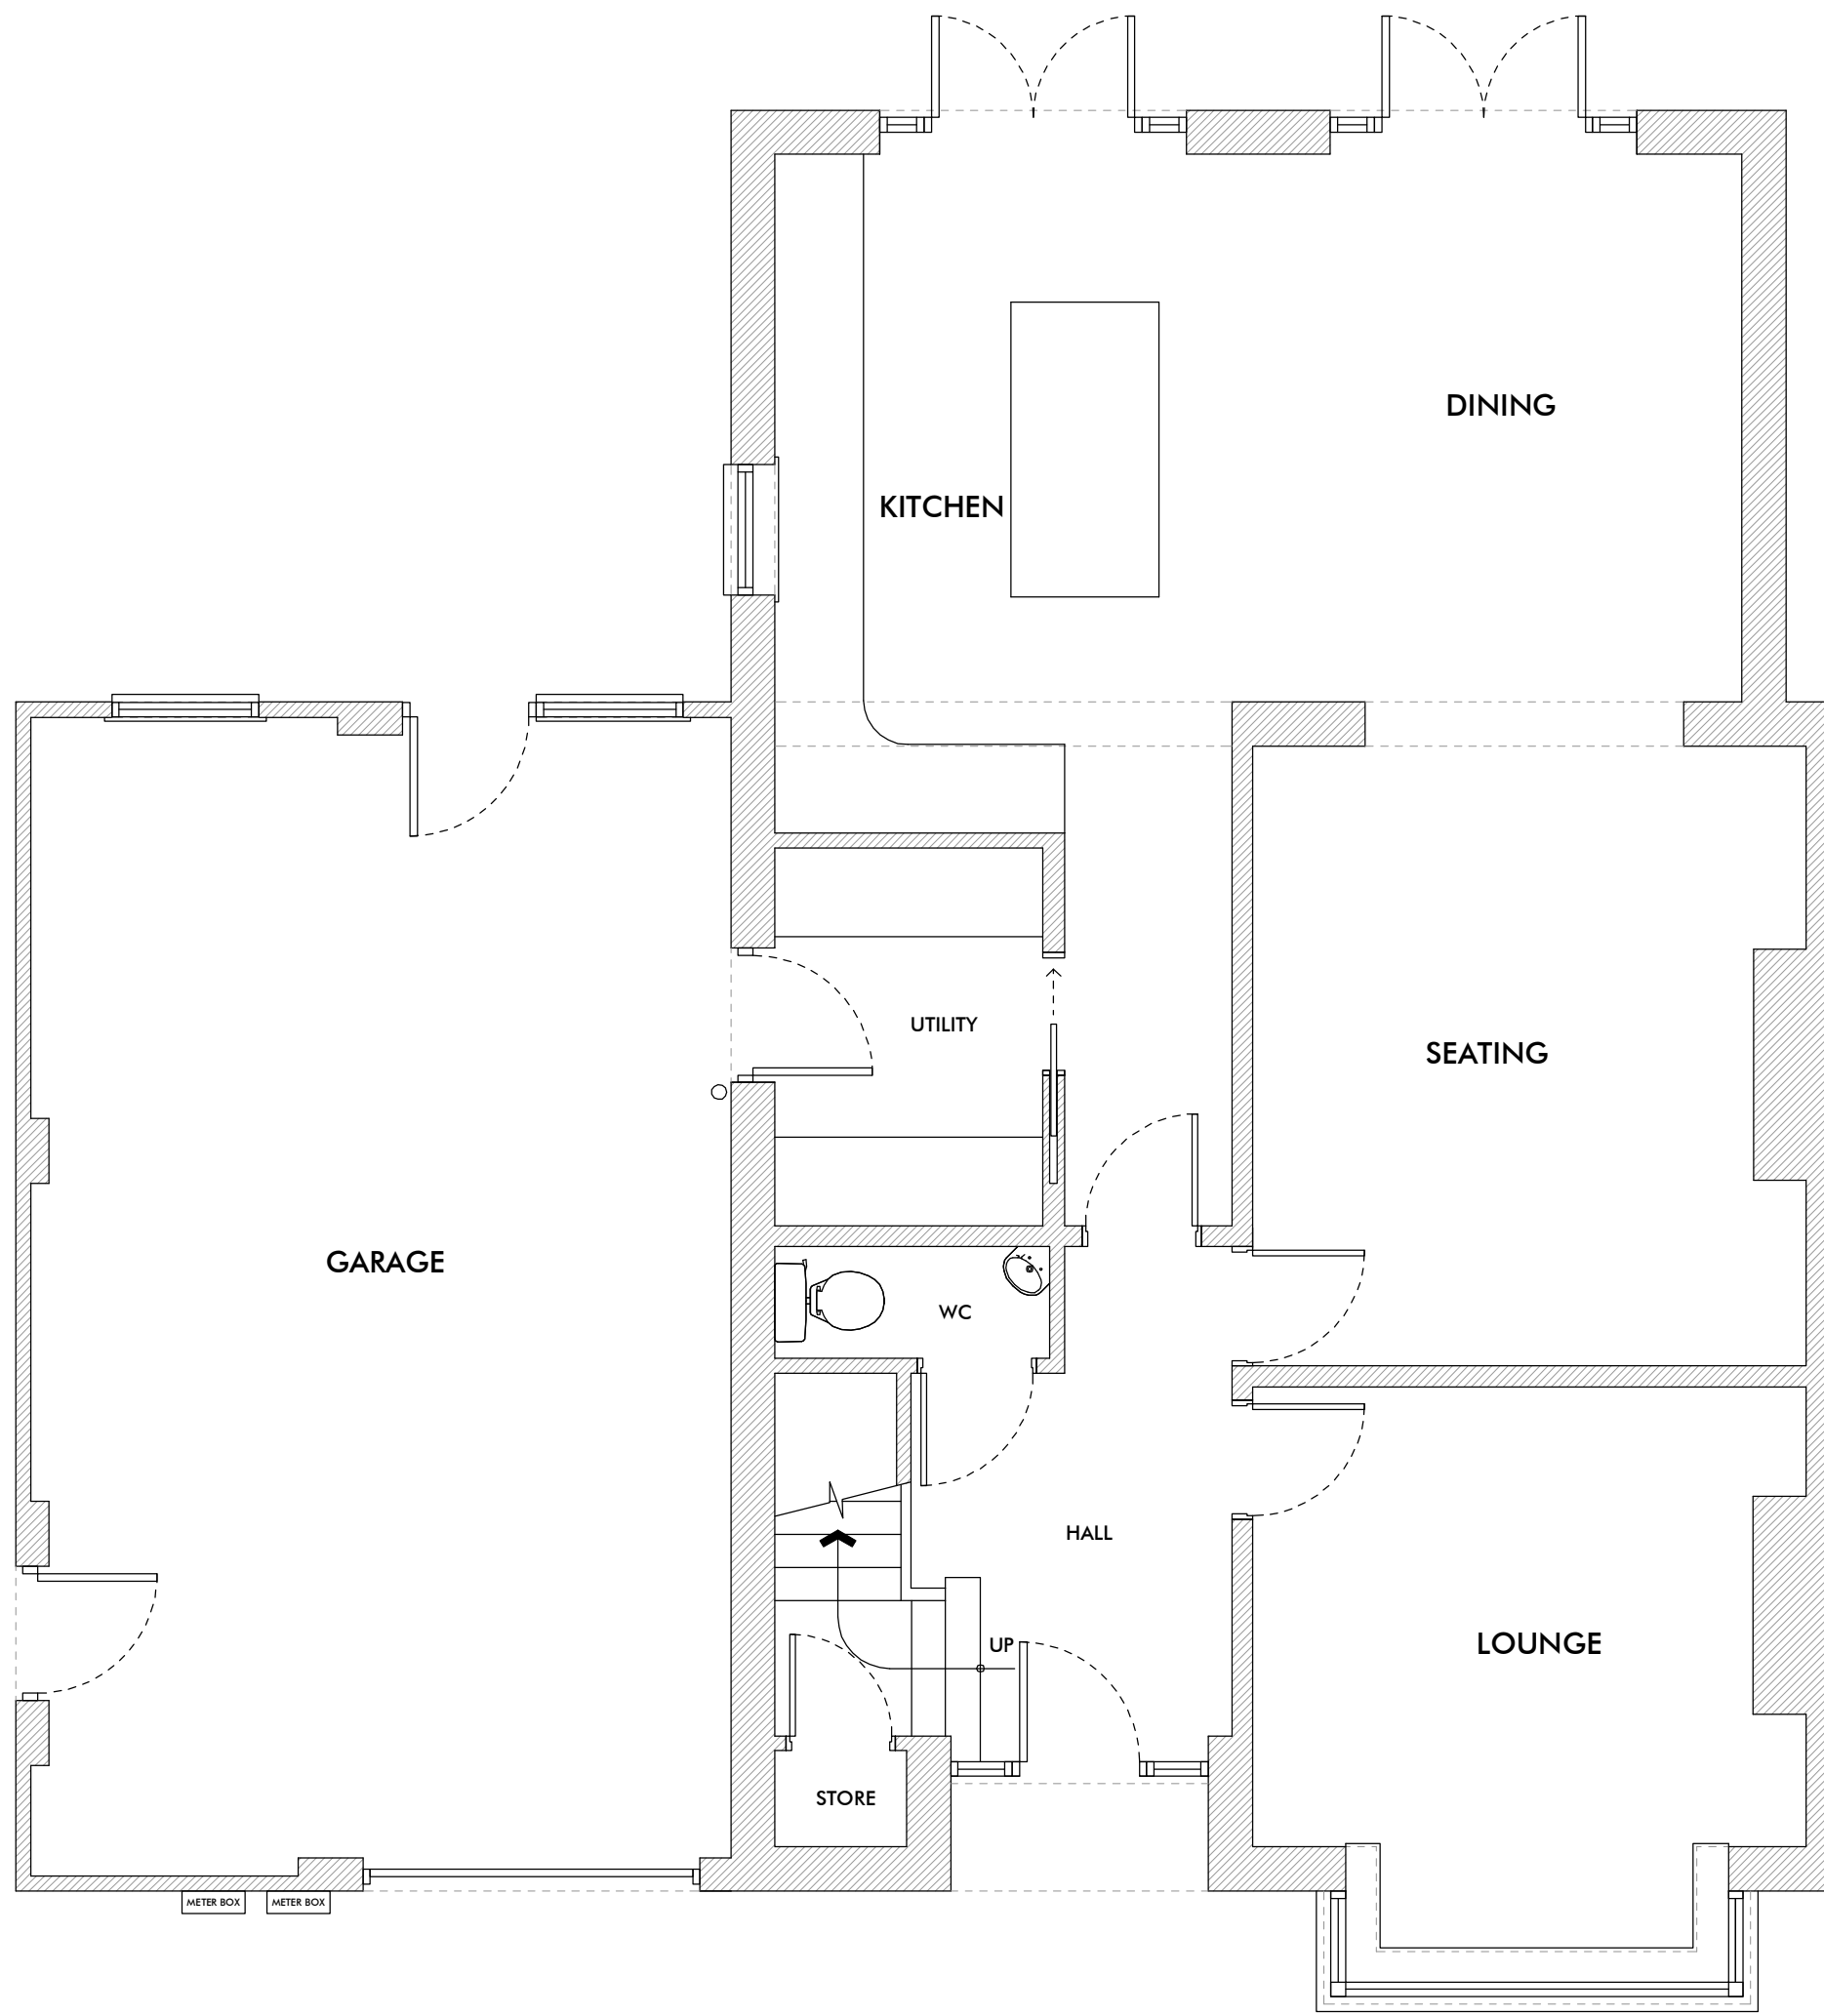

GROUND FLOOR PLAN 1:50

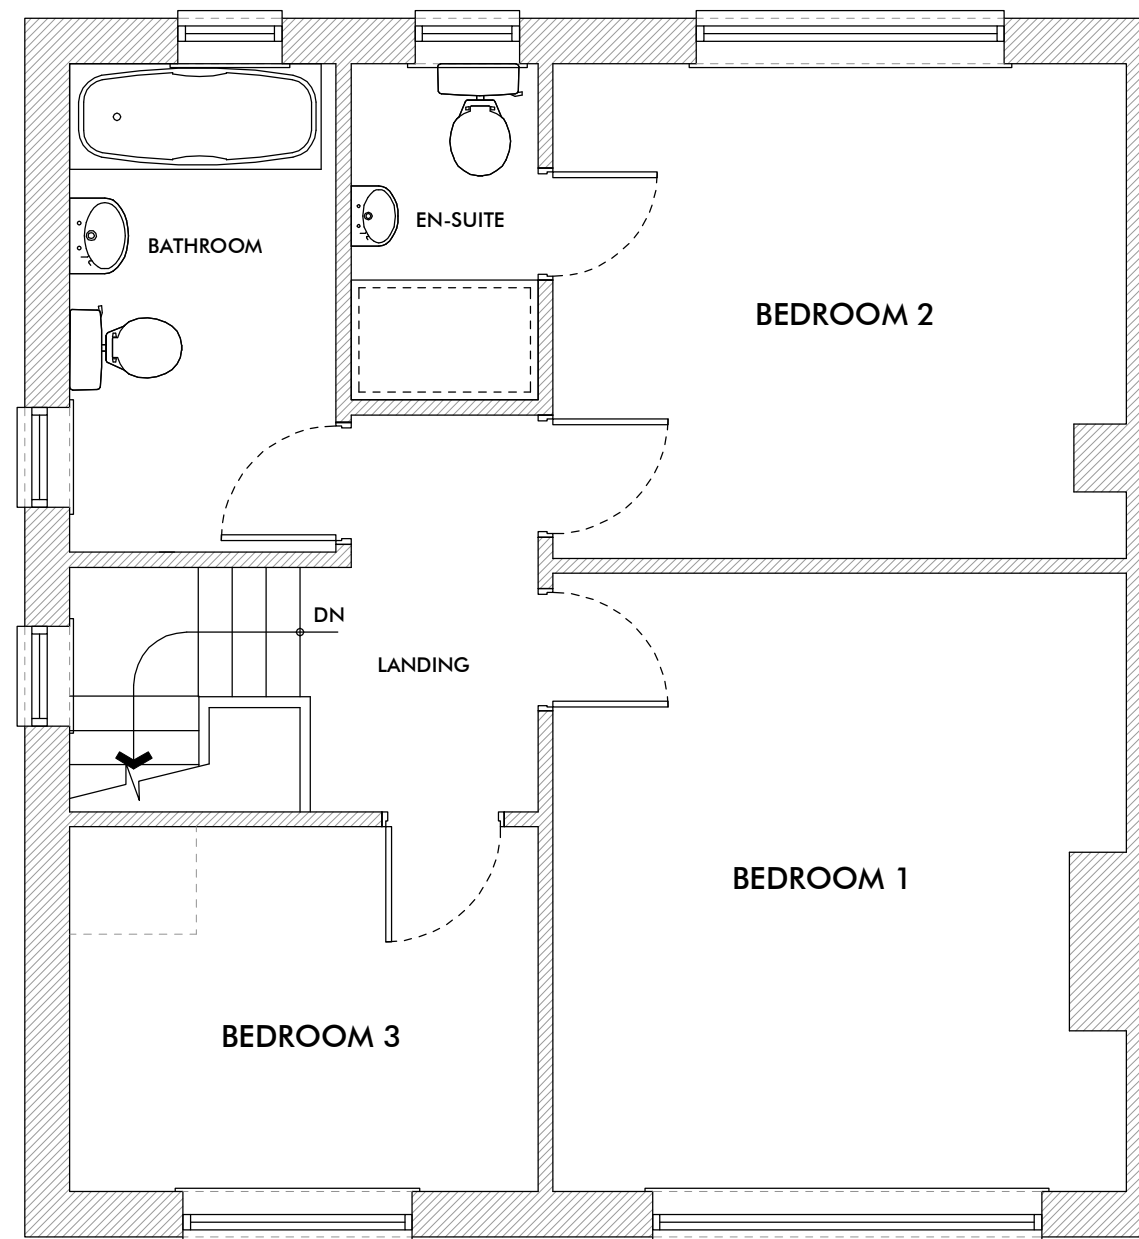

FIRST FLOOR PLAN 1:50

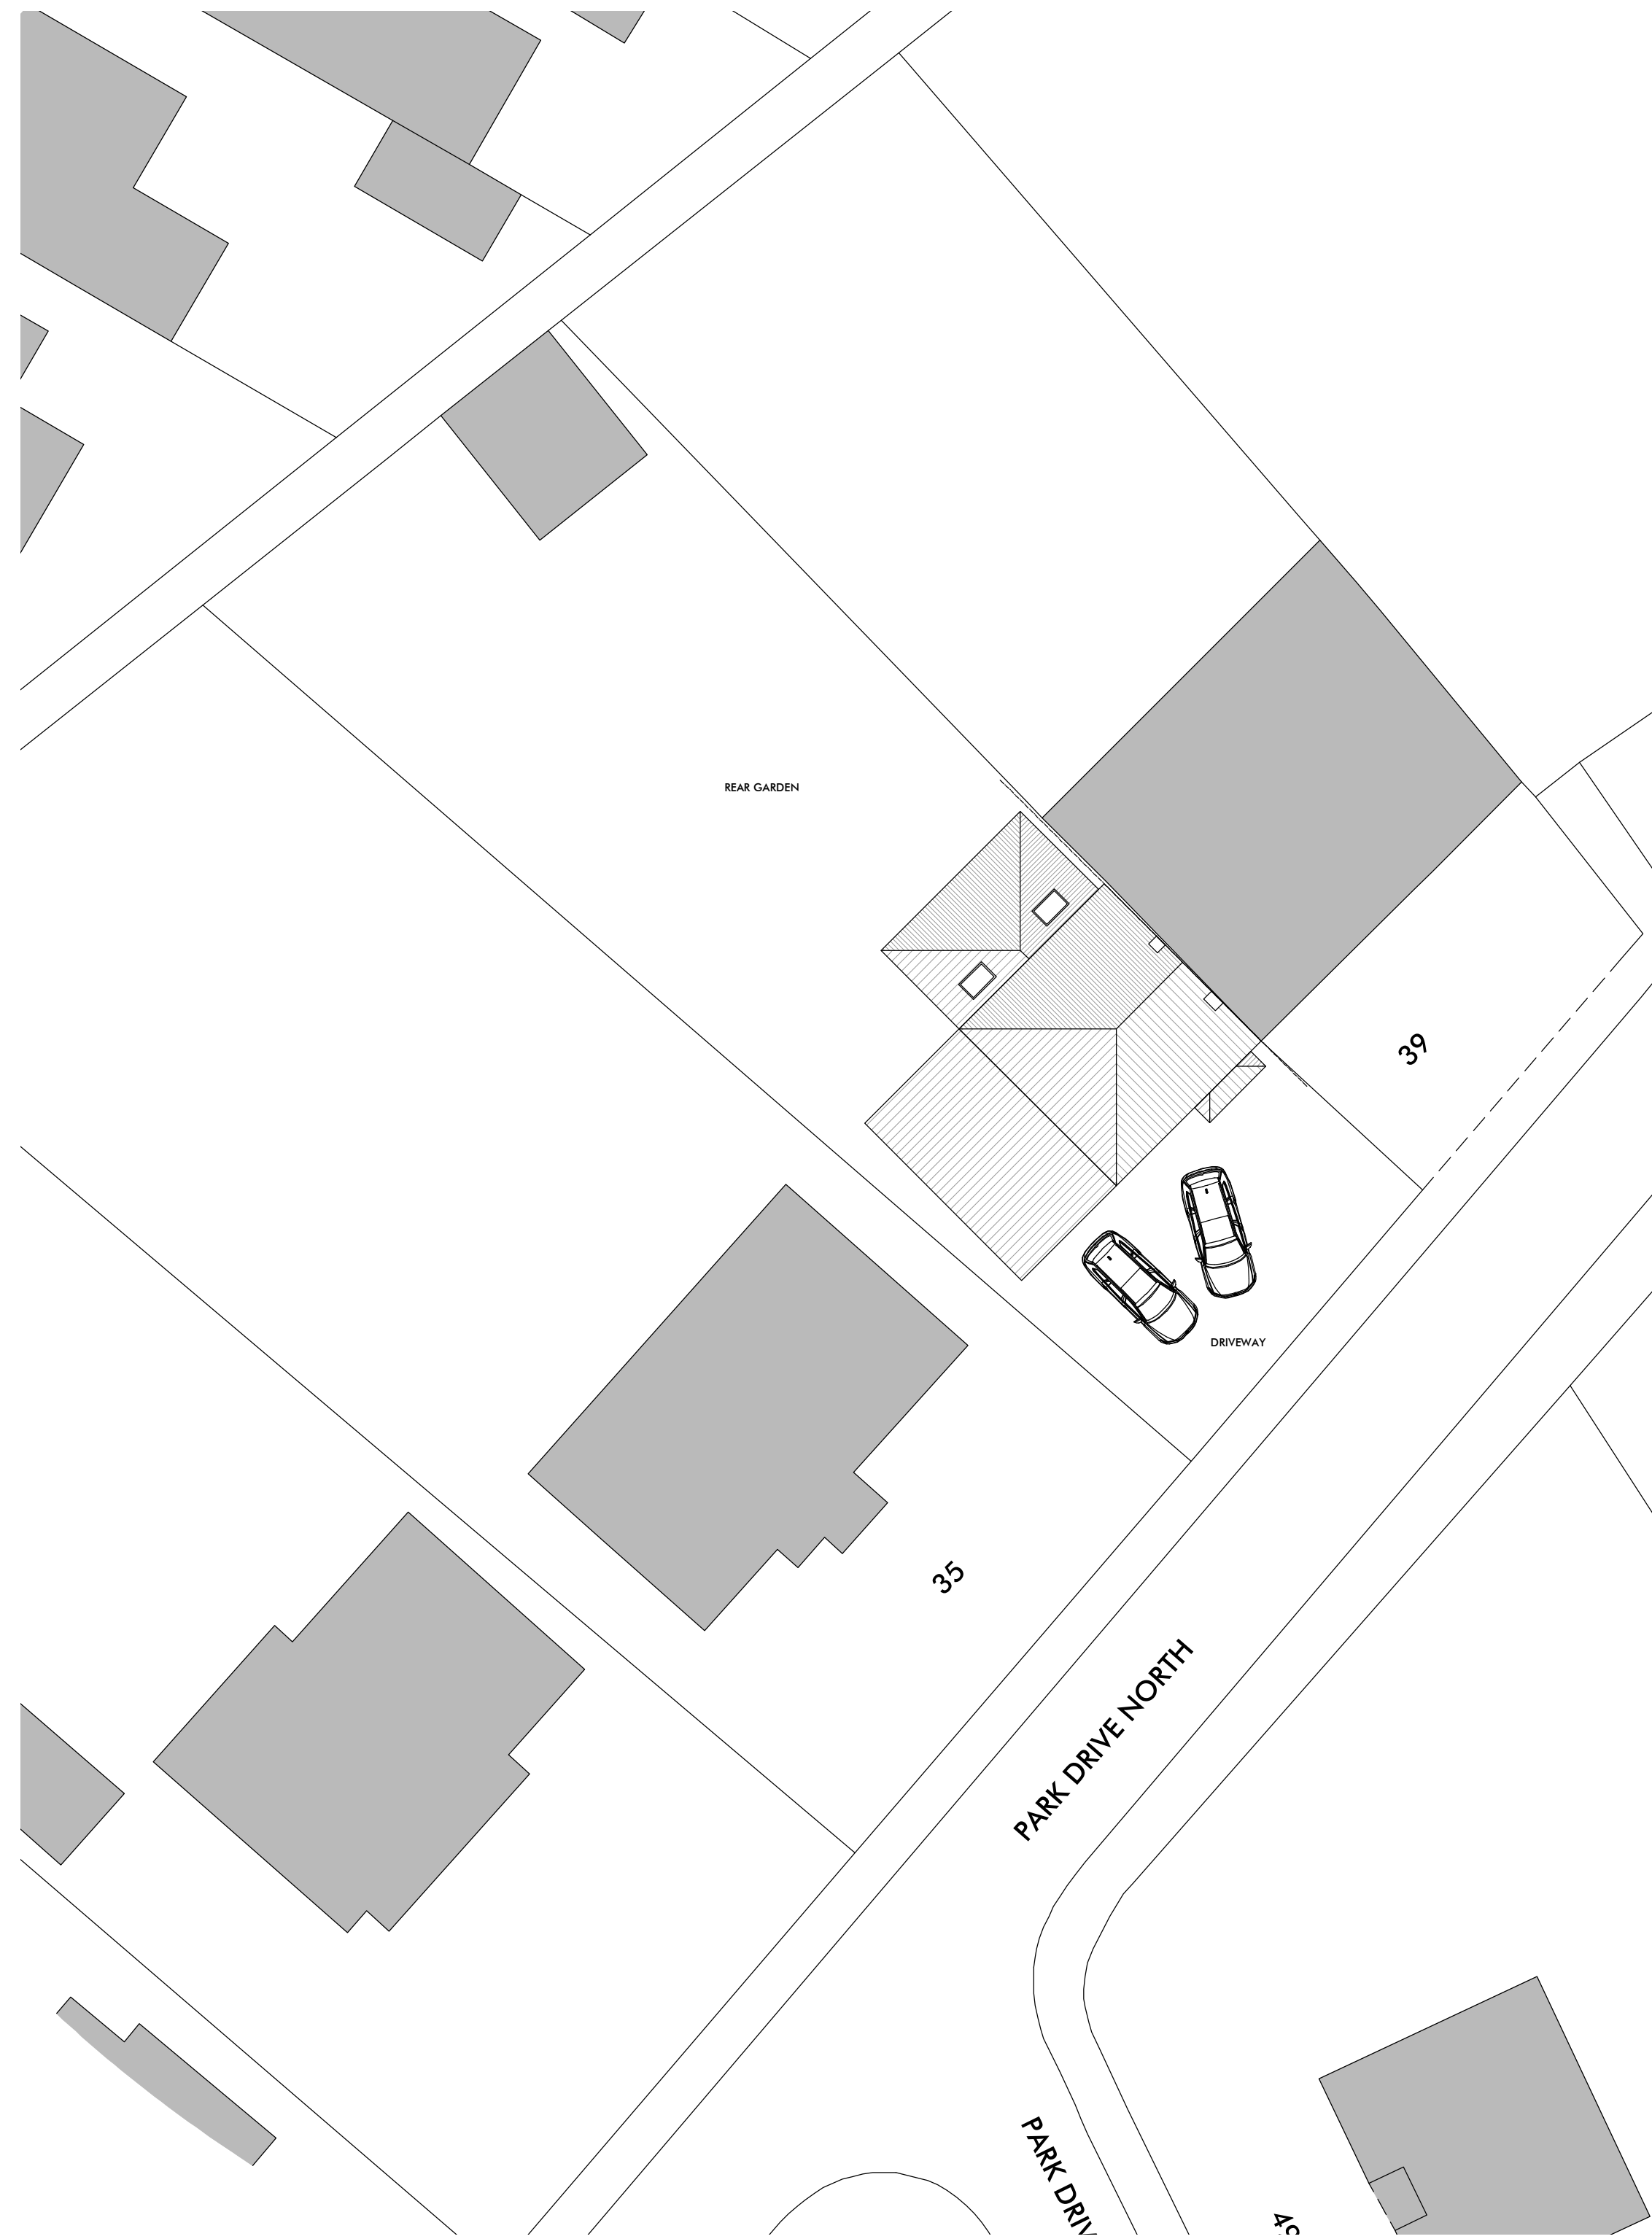

SITE PLAN 1:200




NORTH WEST ELEVATION



SOUTH WEST ELEVATION



SOUTH EAST ELEVATION

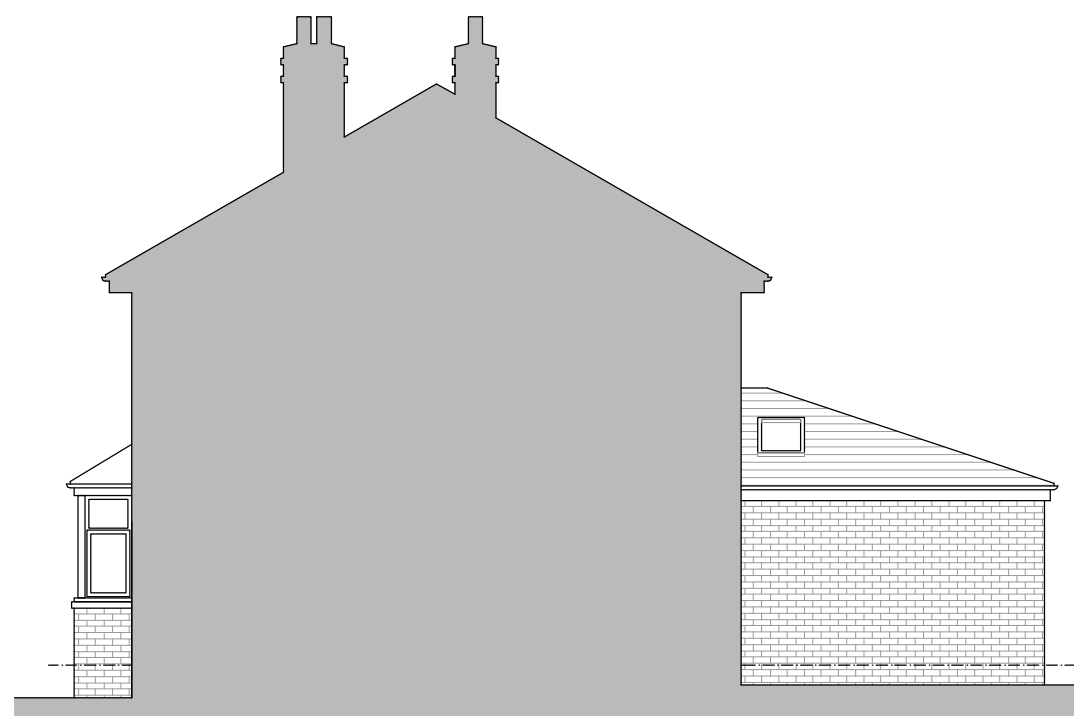

NORTH EAST ELEVATION

ELEVATIONS 1:100

REV:	DATE:	DESC:
SK DESIGN The Nook Lingwell Gate Lane Lofthouse Wakefield WF3 3JU T: 01924 835600 M: 07767 774257 W: www.sk-design.co.uk E: info@sk-design.co.uk		
CLIENT:	MR & MRS SWEATMAN	
PROJECT:	37 PARK DRIVE MIRFIELD WF14 9NJ	
DRAWING TITLE:	AS EXISTING	
PROJECT REF:	2025-052	
DRAWING NO:	100	REVISION: -
SCALE:	AS SHOWN @ A1	DATE: JAN 2025