



GROUND FLOOR PLAN 1:50

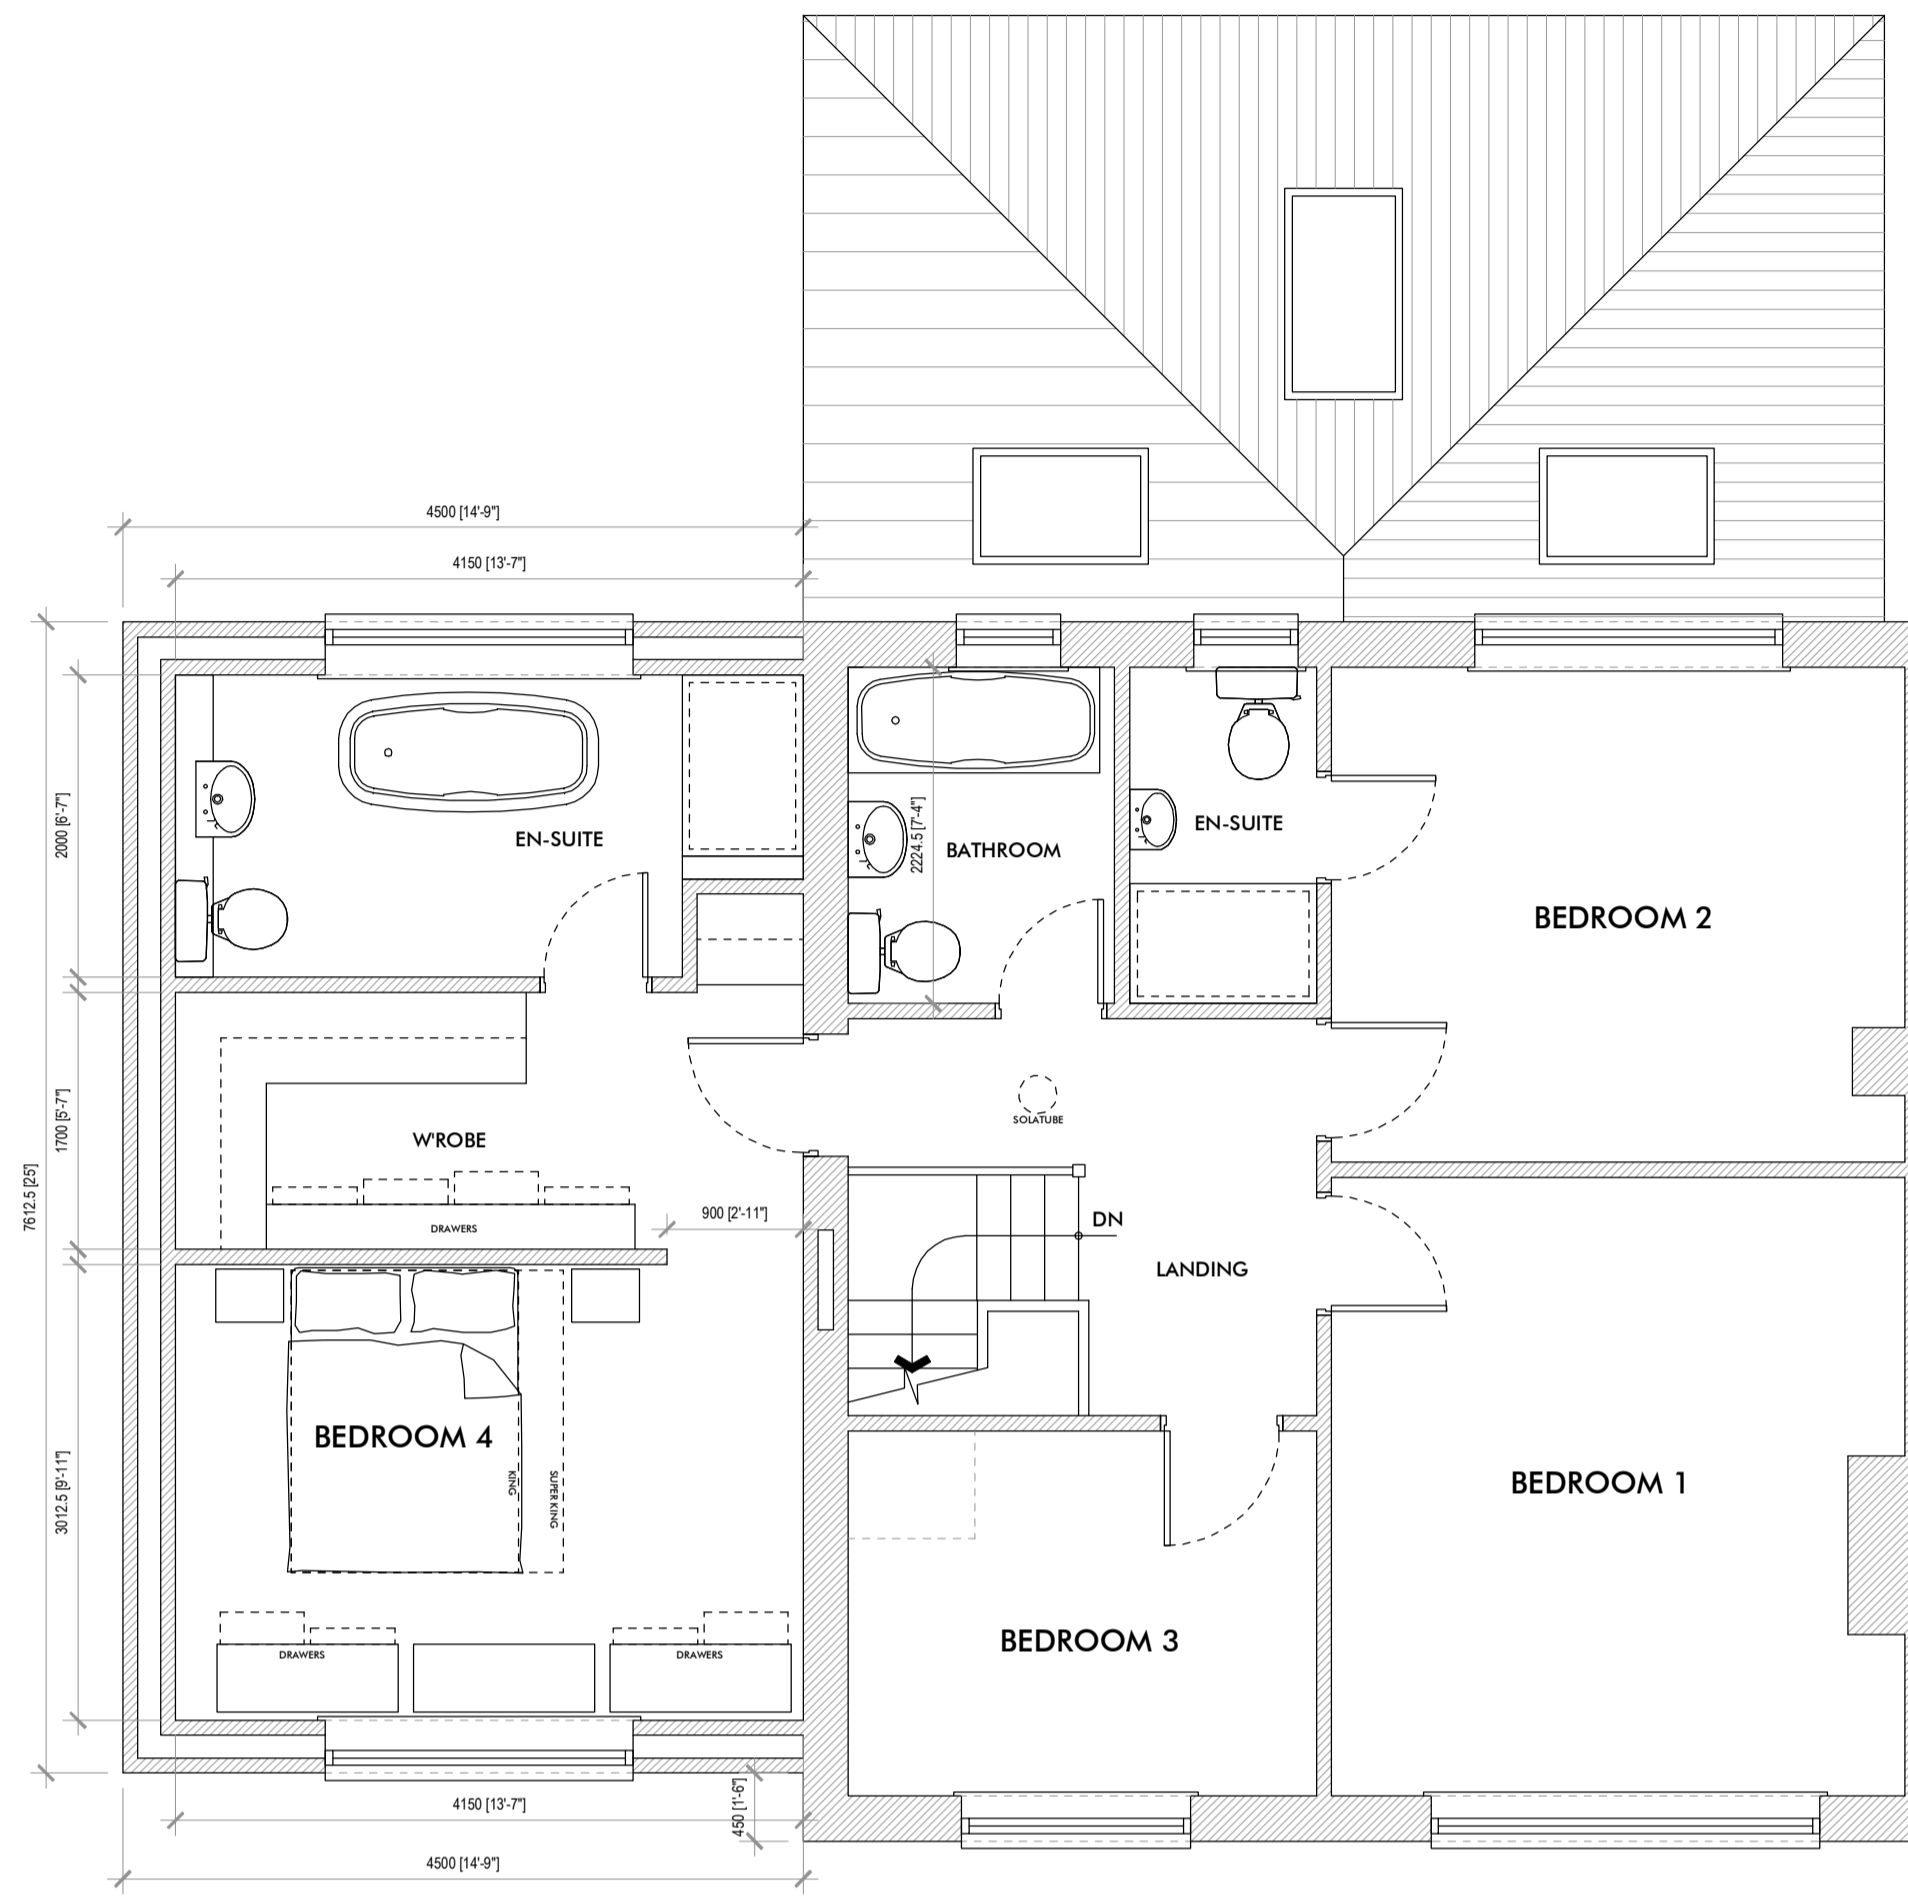

FIRST FLOOR PLAN 1:50

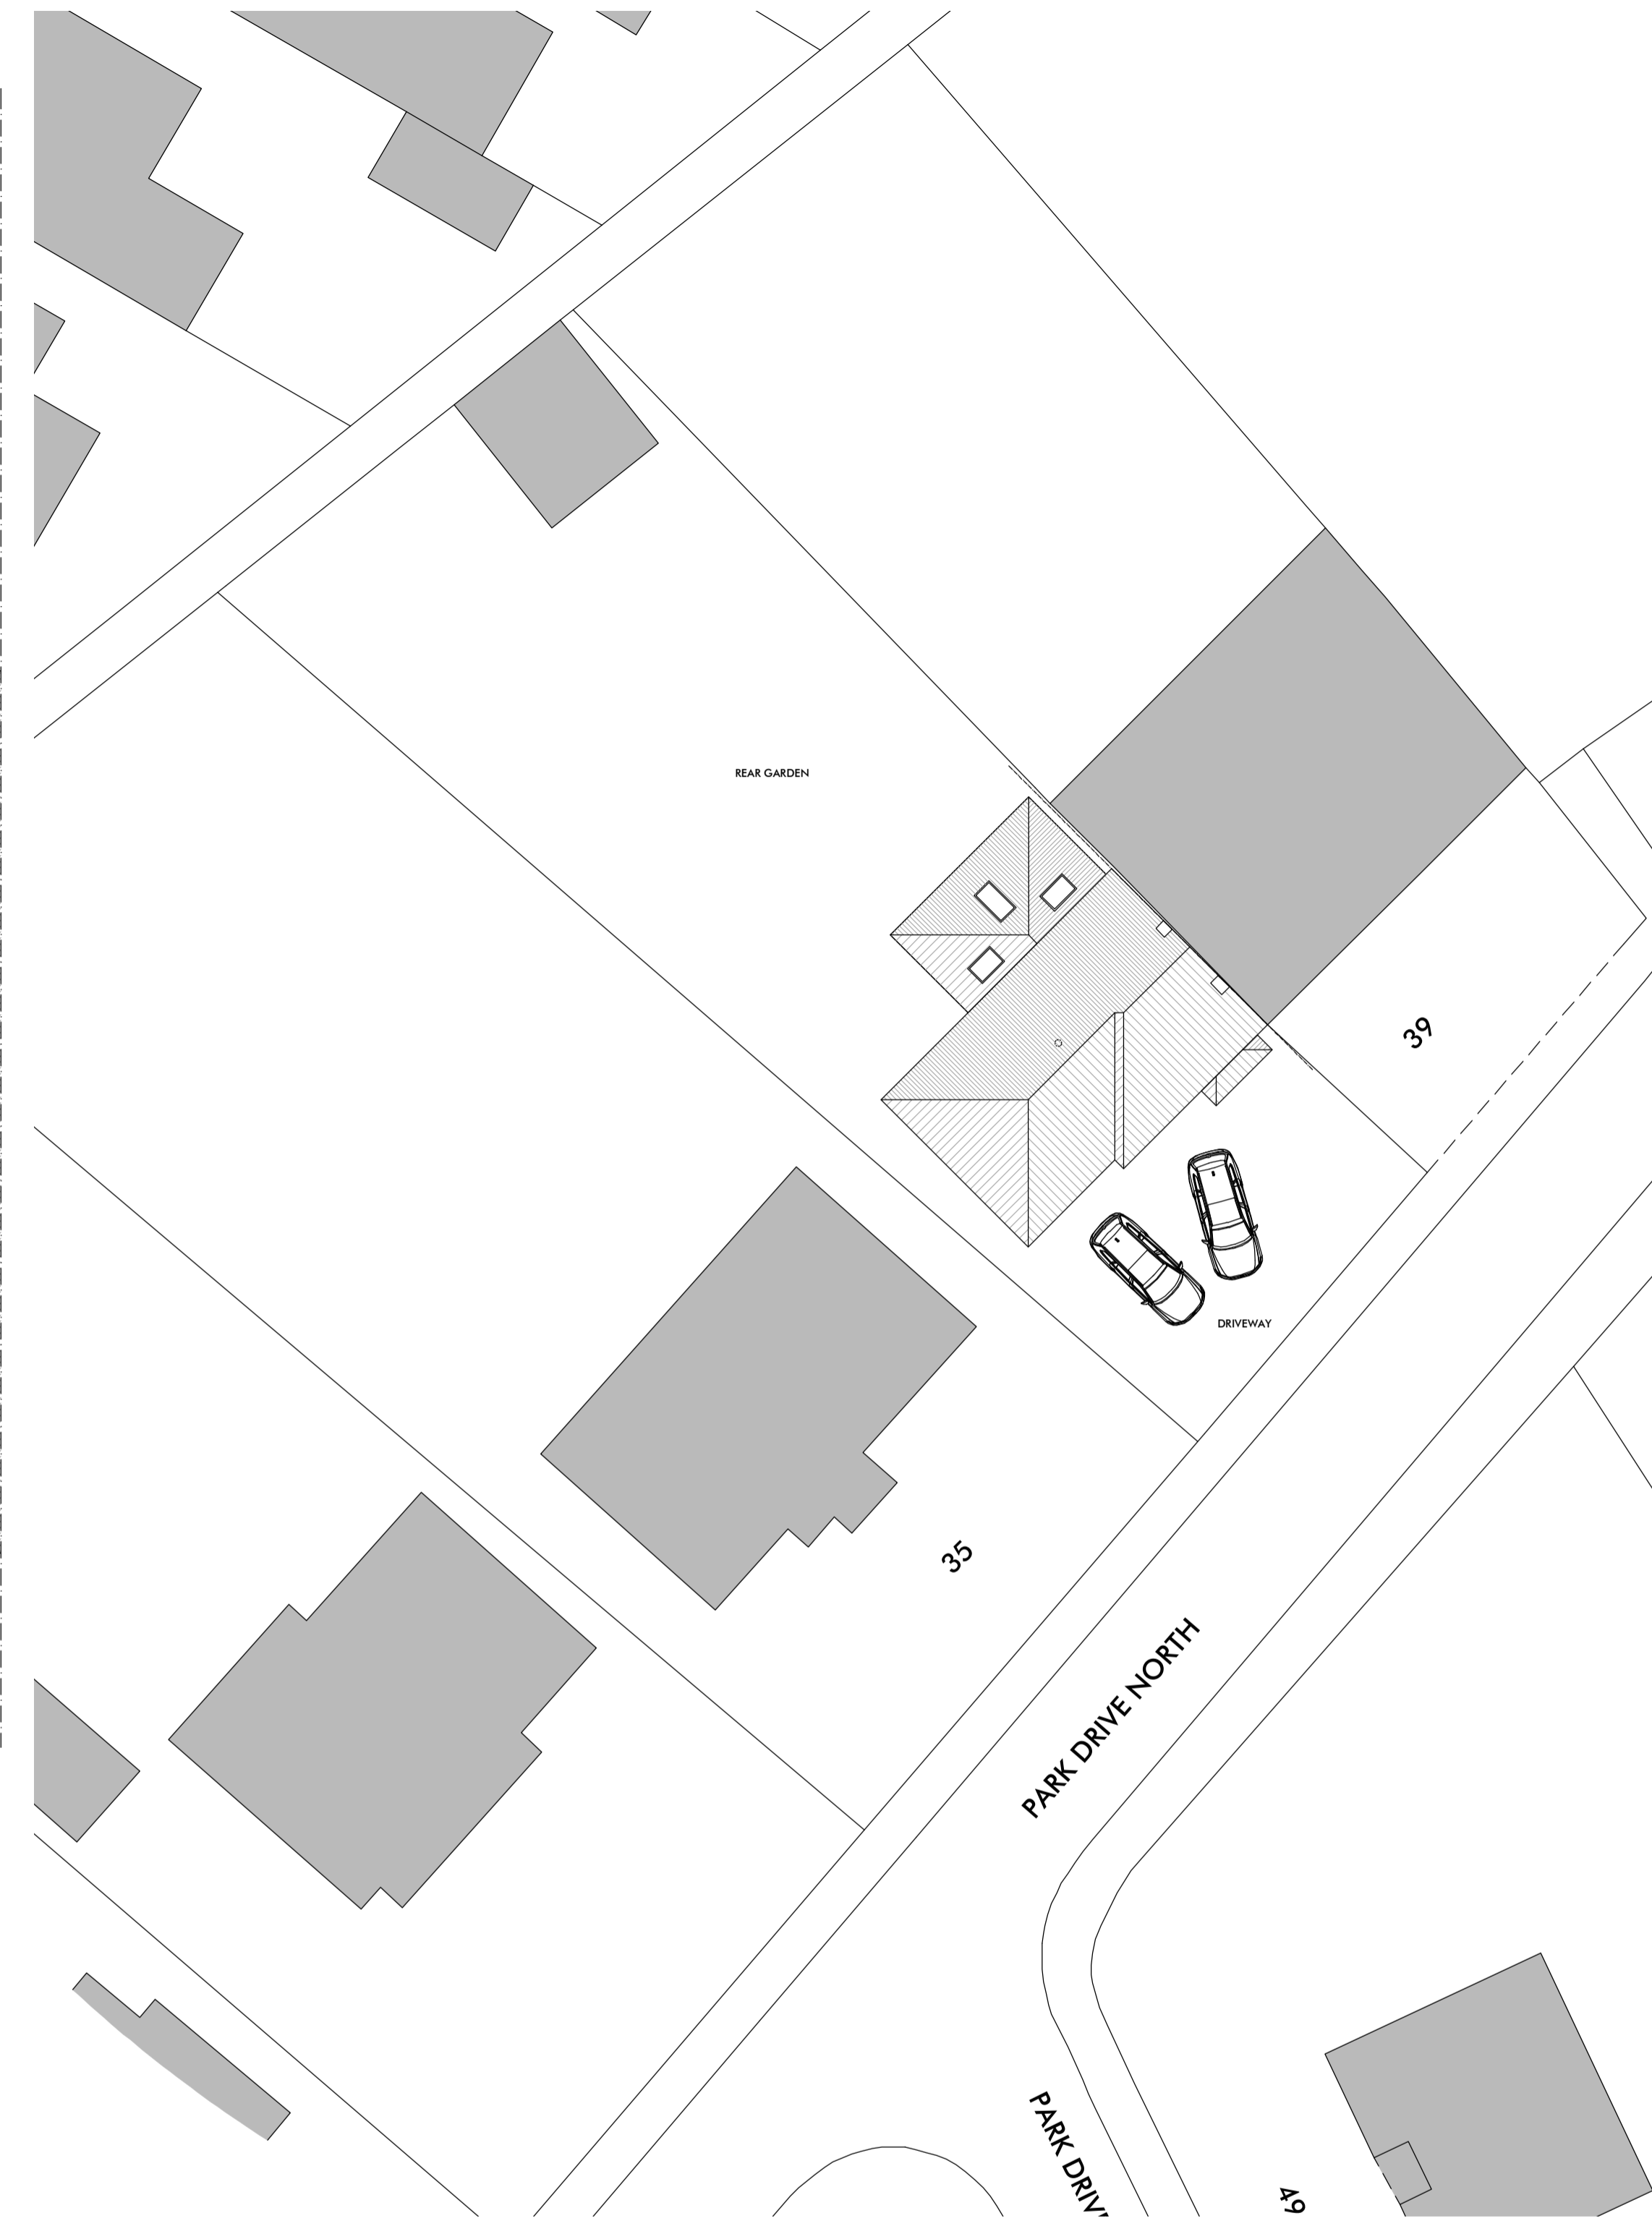

SITE PLAN 1:200




NORTH WEST ELEVATION
ELEVATIONS 1:100



SOUTH WEST ELEVATION



SOUTH EAST ELEVATION

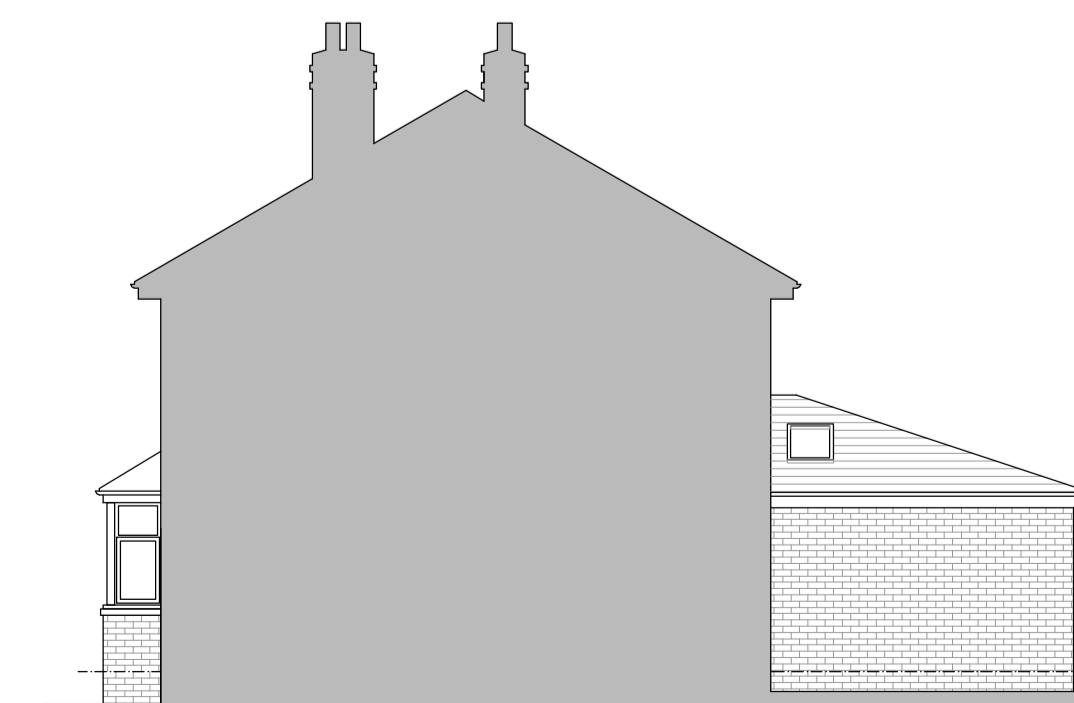

NORTH EAST ELEVATION

REV: DATE: DESC:



The Nook
Lingwell Gate Lane
Luffhouse
Wakefield
WF3 3JU
T: 01924 835600
M: 07767 774257
W: www.sk-design.co.uk
E: info@sk-design.co.uk

CLIENT:	MR & MRS SWEATMAN
PROJECT:	37 PARK DRIVE MIRFIELD WF14 9NJ
DRAWING TITLE:	AS PROPOSED
PROJECT REF:	2025-052
DRAWING NO:	200
REVISION:	-
SCALE:	AS SHOWN @ A1
DATE:	JAN 2025