


The drawing is copyright © Eight One Two Architects Ltd. If in doubt... ASK. Drawing measurements shall not be obtained from scaling from the drawing. All dimensions are to be checked prior to construction. Any discrepancies are to be reported to Eight One Two Architects Ltd immediately. This drawing is to be read in conjunction with all associated drawings and specifications including all relevant sub-consultants information.

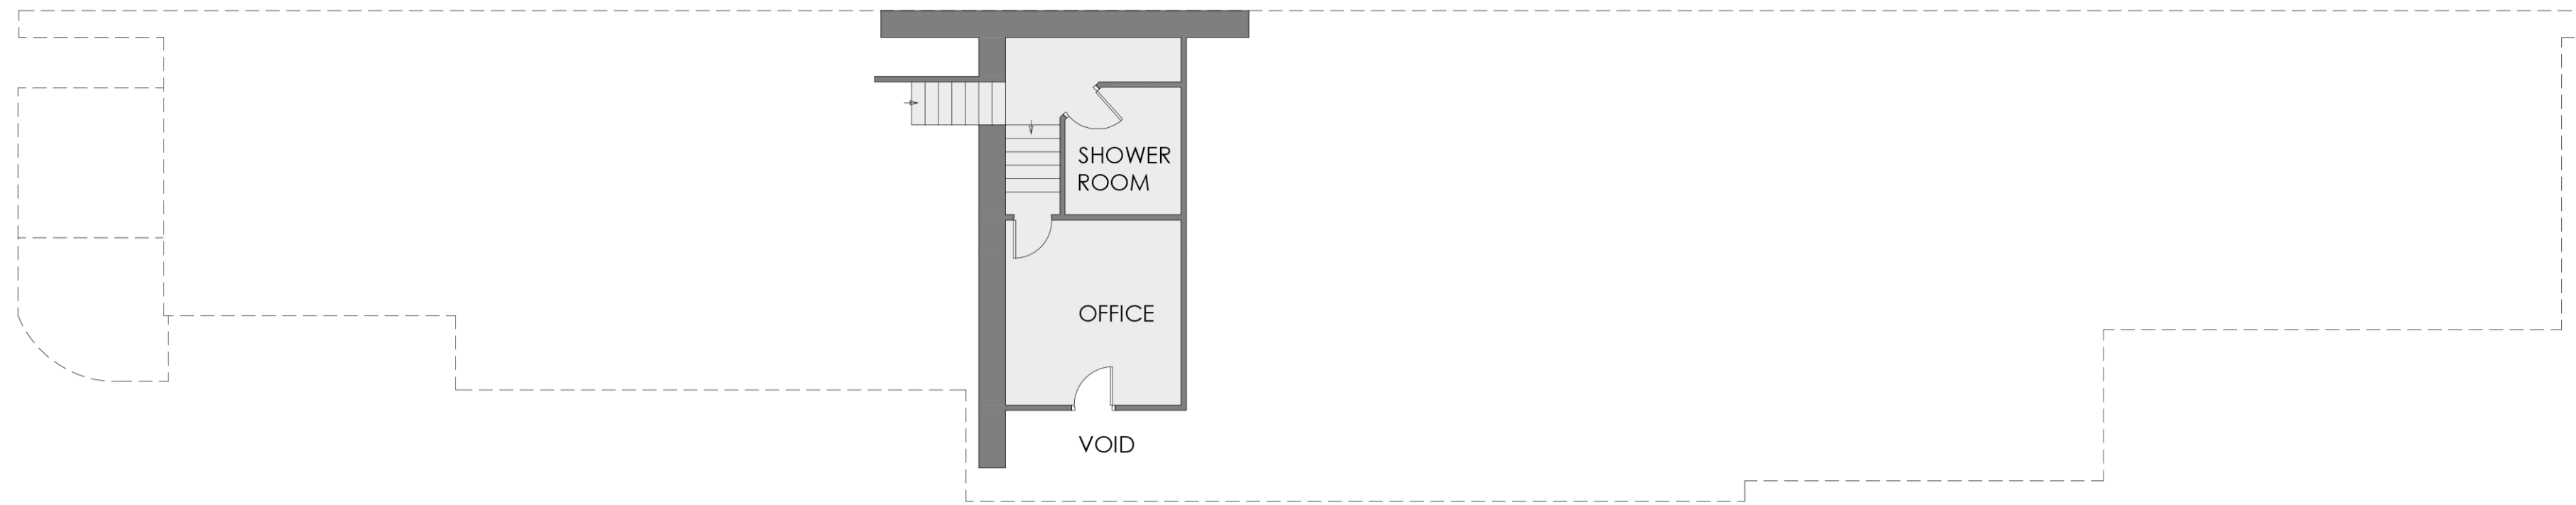


AREA OVER WC AS EXISTING Scale 1:100

Notes


PLANNING

0 1000 2000 3000 4000 5000mm
SCALE 1:100

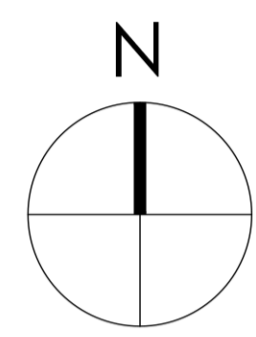

Note: Surrounding contextual buildings and information are based on received ordinance survey drawings and are shown for illustrative purposes only. assumed site boundary is subject to confirmation to legal confirmation

Note: Information is based on OS map and received information and is subject to full topographical survey. Assumed site boundary and site constraints subject to legal confirmation. All Legal easements and extent of existing underground services locations are subject to confirmation.

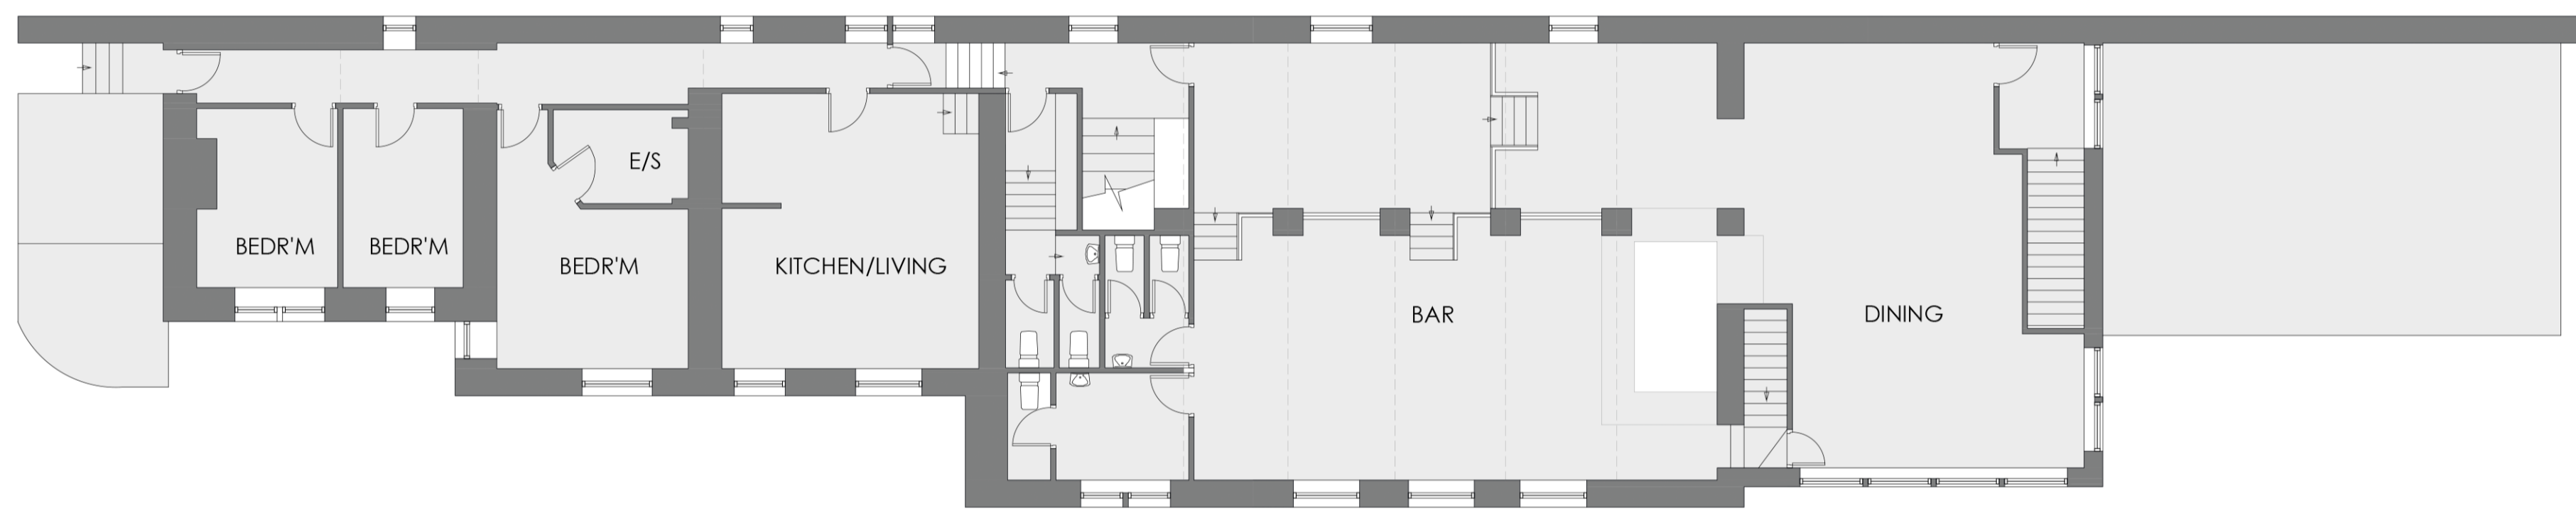

FIRST FLOOR PLAN AS EXISTING Scale 1:100

Rev. Date. Amendment. By. Apr'd.

Eight OneTwo Architects

Tel. +44 [0]7761 570735
Email. mail@eightonetwo.co.uk
www.eightonetwo.co.uk
Studio A5, Brooke's Mill, Armitage Bridge, Huddersfield, HD4 7NR

Drawing Status PLANNING

Client MR STEVE KERR


Project ROSE & CROWN INN, COP HILL SIDE, SLAITHWAITE, HUDDERSFIELD

Drawing Title AS EXISTING FLOOR PLANS

Drawing Scale 1:100 Drawn By RH Checked By Jot

Paper Size A1 Drawn Date APRIL 2024 Checked Date DECEMBER 2024

Drawing Number 24_806 120

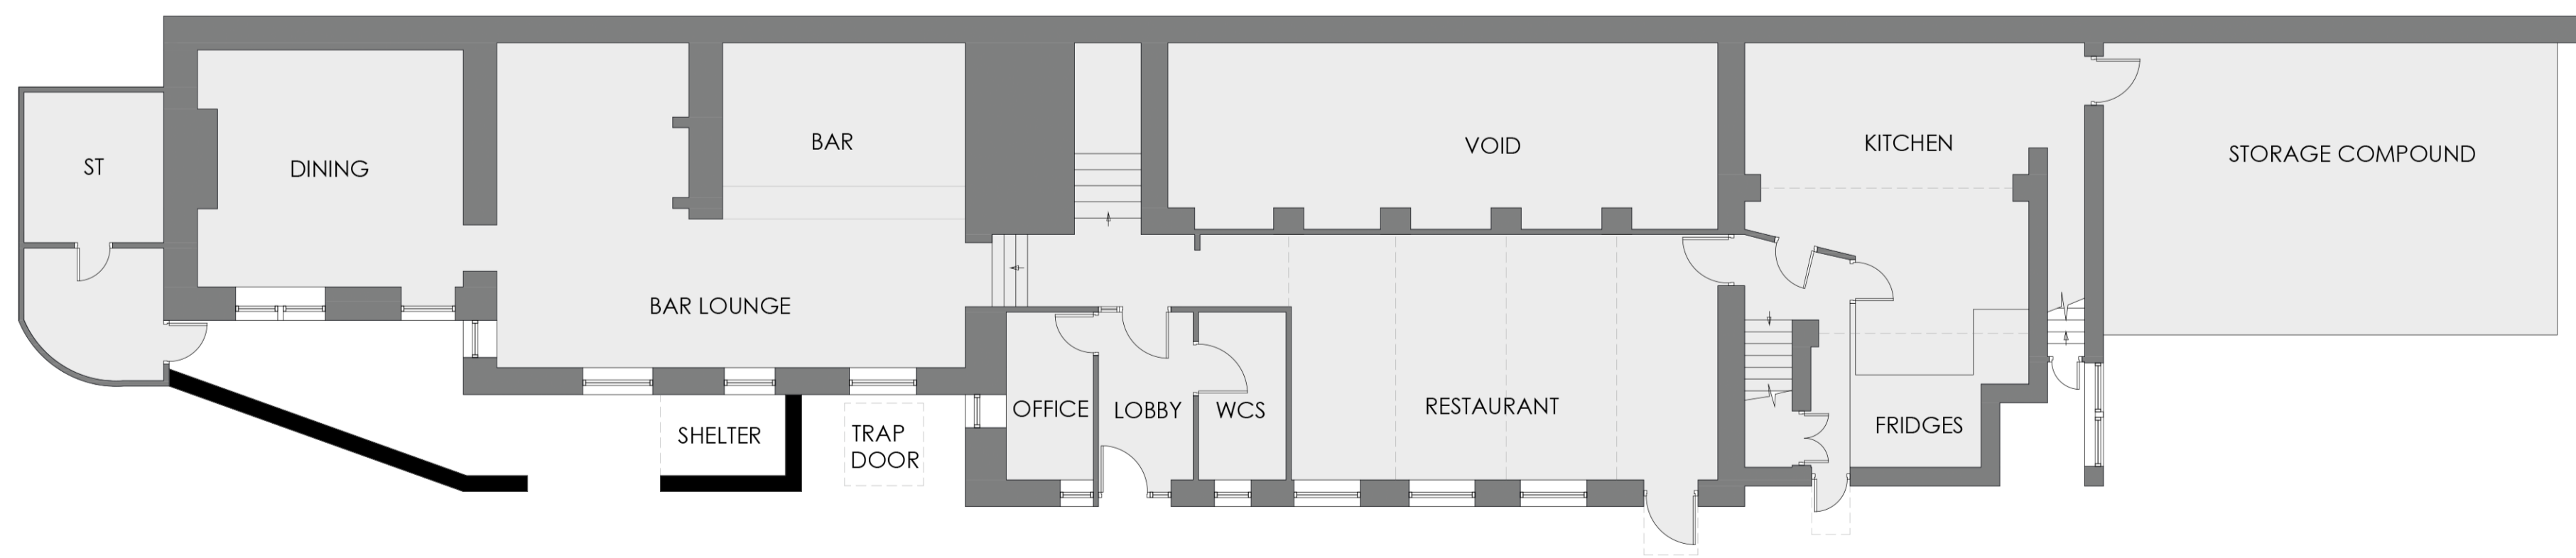

GROUND FLOOR PLAN AS EXISTING Scale 1:100