
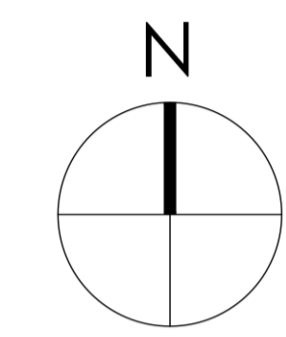


Notes


**PLANNING**

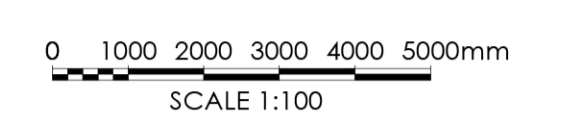

**Note:**  
Surrounding contextual buildings and information are based on received ordinance survey drawings and are shown for illustrative purposes only. assumed site boundary is subject to confirmation and legal confirmation.


**Note:**  
Information is based on OS map and received information and is subject to full topographical survey. Assumed site boundary and site constraints subject to legal confirmation. All Legal easements and extent of existing underground services locations are subject to confirmation.

PLOT 01 2 BED | PLOT 02 3 BED | PLOT 03 4 BED | PLOT 04 3 BED | PLOT 05 4 BED | PLOT 06 2 BED

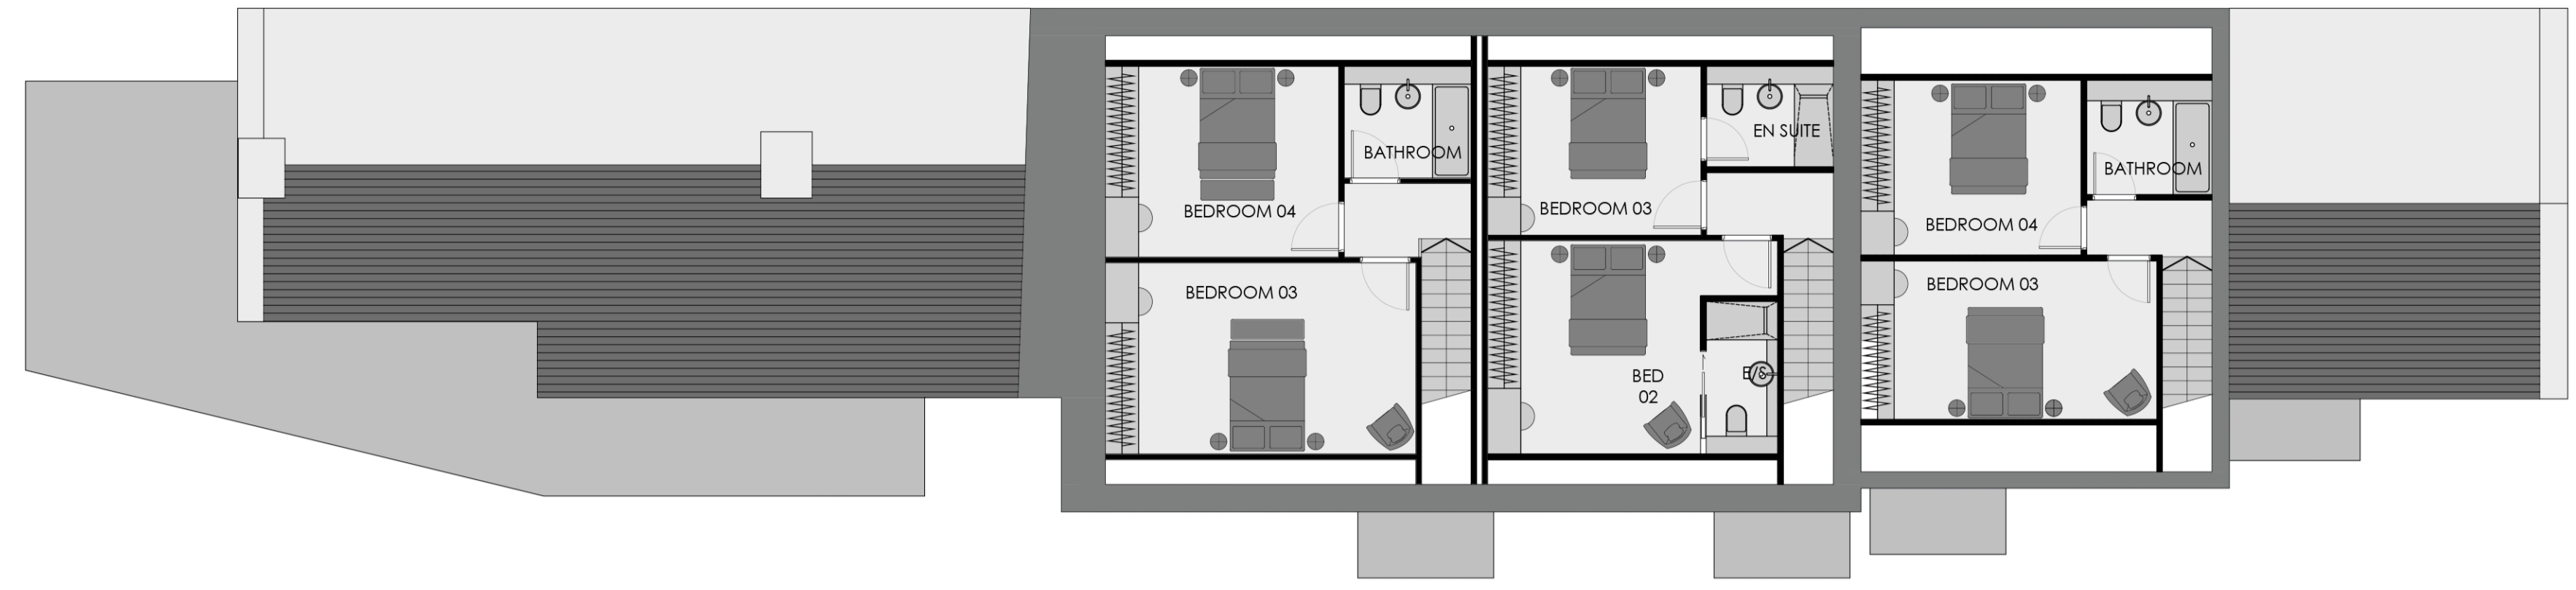


SECOND FLOOR PLAN  
AS PROPOSED  
Scale 1:100

PLOT 01 2 BED | PLOT 02 3 BED | PLOT 03 4 BED | PLOT 04 3 BED | PLOT 05 4 BED | PLOT 06 2 BED

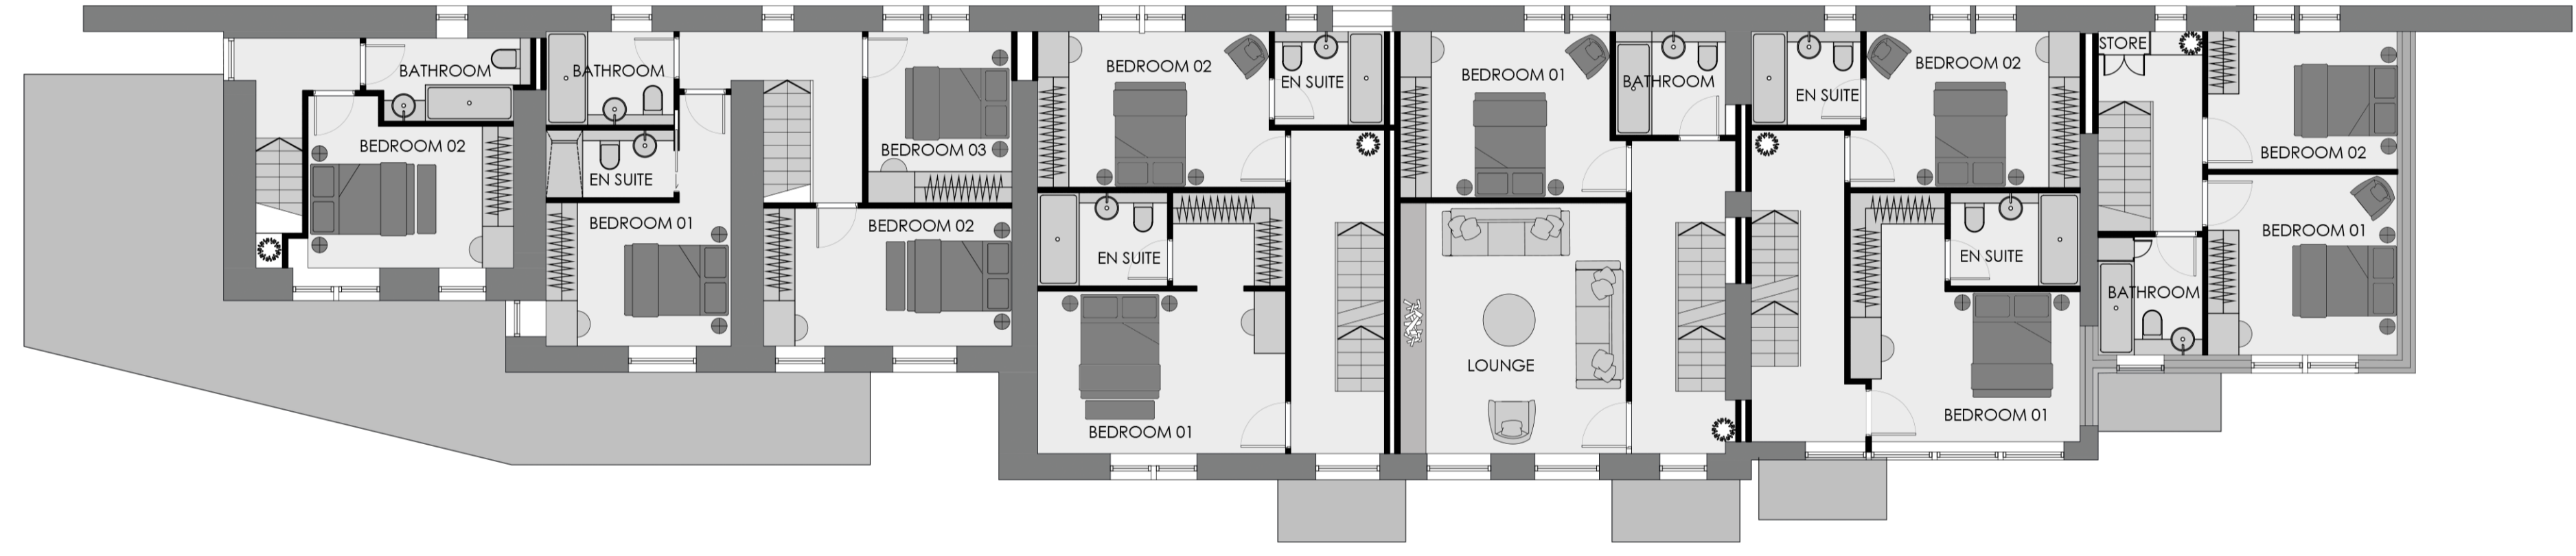

FIRST FLOOR PLAN  
AS PROPOSED  
Scale 1:100

PLOT 01 2 BED | PLOT 02 3 BED | PLOT 03 4 BED | PLOT 04 3 BED | PLOT 05 4 BED | PLOT 06 2 BED

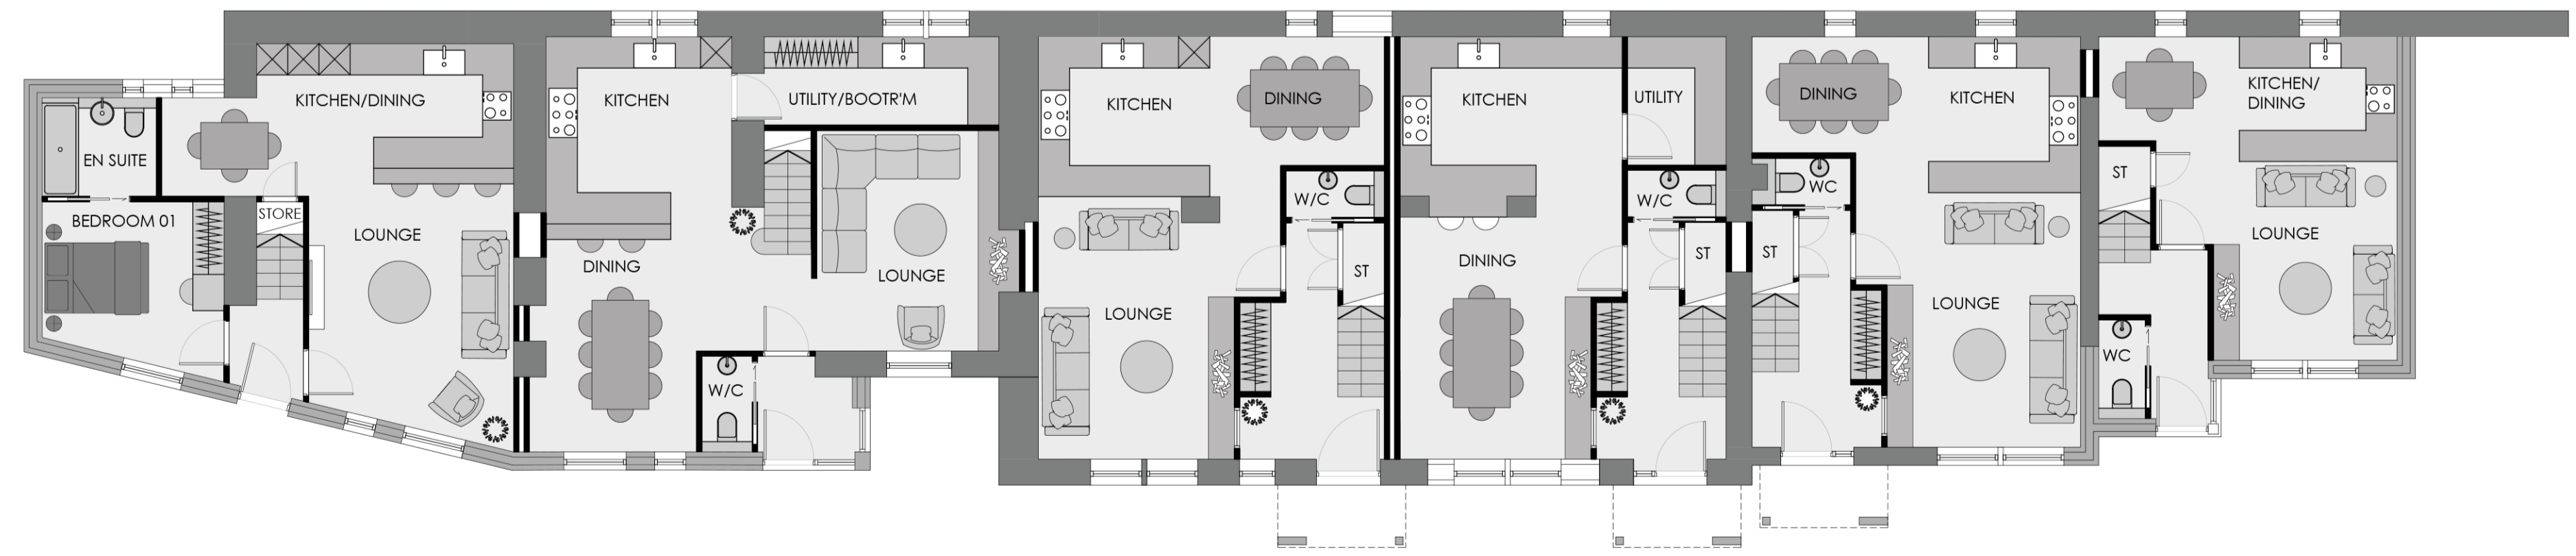

GROUND FLOOR PLAN  
AS PROPOSED  
Scale 1:100

Rev. Date. Amendment. By. App'd.

# Eight OneTwo Architects

Tel. +44 [0]7761 570735  
Email. mail@eightonetwo.co.uk  
www.eightonetwo.co.uk  
Studio A5, Brooke's Mill, Armitage Bridge, Huddersfield, HD4 7NR

Drawing Status  
PLANNING

Client  
MR STEVE KERR

Project  
ROSE & CROWN INN, COP HILL SIDE, SLAITHWAITE, HUDDERSFIELD

Drawing Title  
AS PROPOSED PLANS

Drawing Scale. 1:100 | Drawn By. SD | Checked By. Jot

Paper Size. A1 | Drawn Date. DECEMBER 2024 | Checked Date. DECEMBER 2024

Drawing Number.  
24\_806\_123