

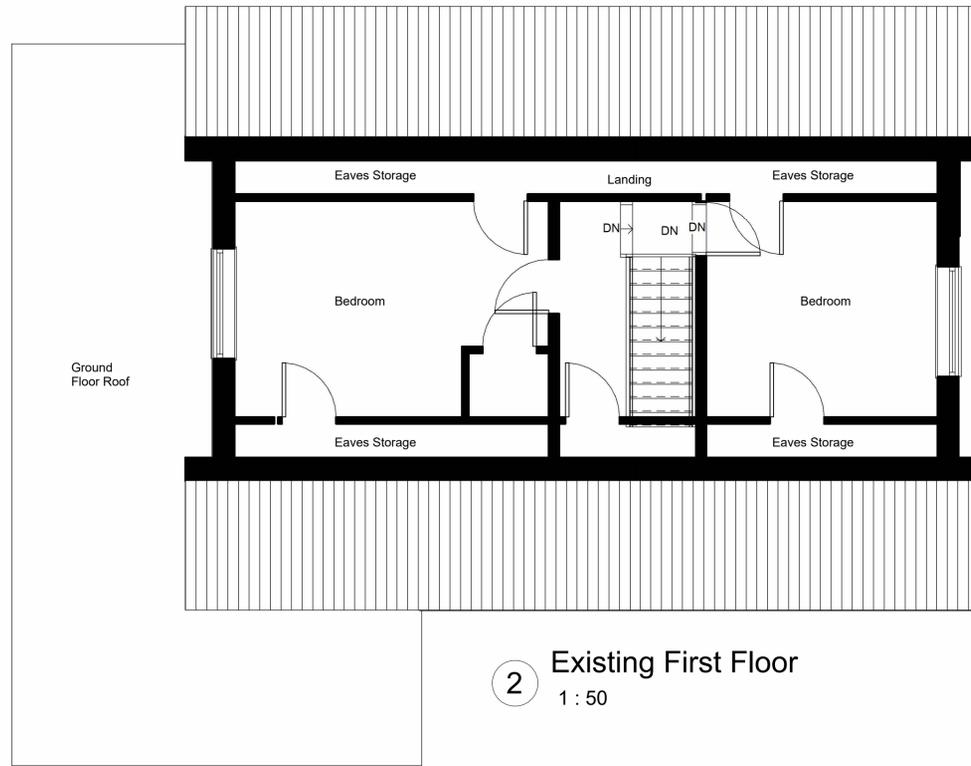


1 Existing Ground Floor
1 : 50

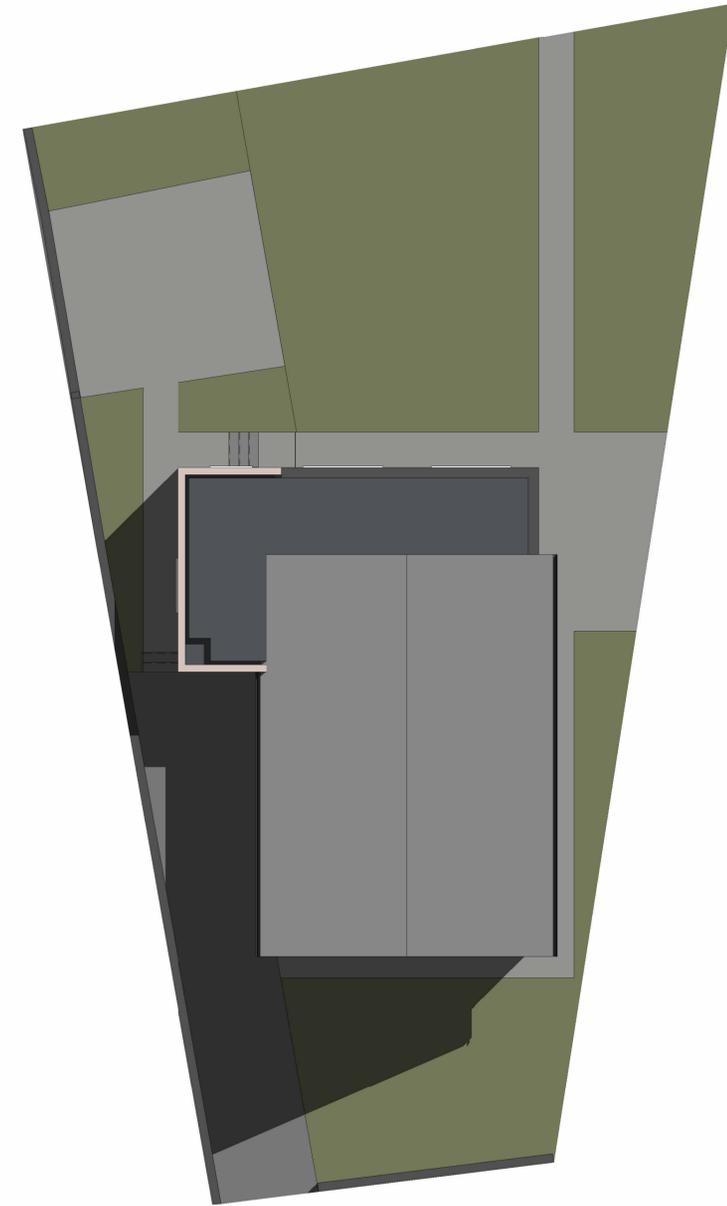


2 Existing First Floor
1 : 50

Only figured dimensions should be used.
Scaled dimensions should be checked with the Architect.
This drawing together with the design, is the property and copyright of the Architect and must not be reproduced without written permission.

 

7 Existing Site Plan
1 : 100

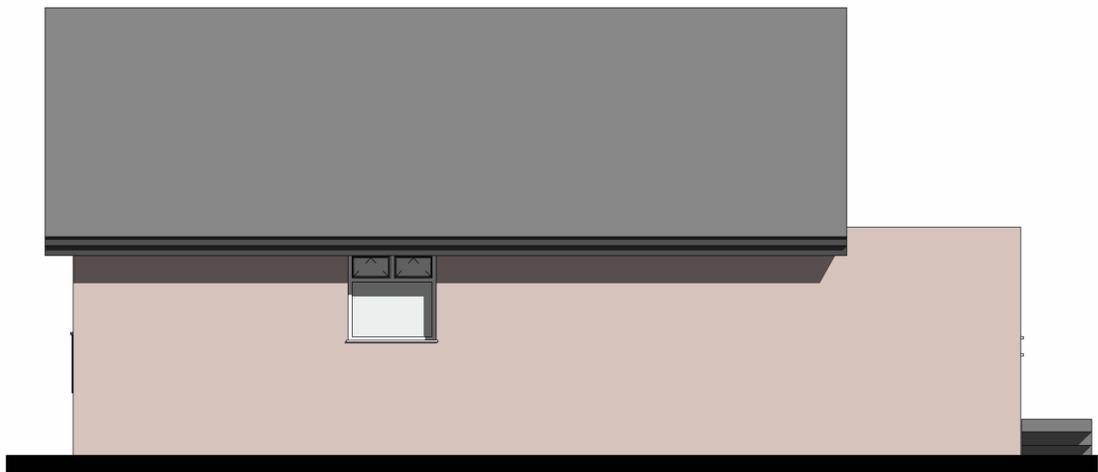

3 (West) Rear Elevation as Existing
1 : 50



4 (North) Side Elevation as Existing
1 : 50



5 (East) Front Elevation as Existing
1 : 50



6 (South) Side Elevation as Existing
1 : 50

Rev No.	Description	Drawn	Date
DO NOT SCALE OFF THIS DRAWING			
ACUMEN Designers & Architects			
acumenarchitects.co.uk		01484 544 000	
Headrow House, Old Leeds Road, Huddersfield, Huddersfield HD1 1SG			
Client R HALLAS			
Project 31 SKELTON CRESCENT			
Description EXISTING PLANS AND ELEVATIONS			
Drawing No. 2921_(100) 01		Rev No.	
Scale As Indicated	Date Drawn 22.08.24	Drawn By AO	Authorised By JC
Purpose of Issue <input checked="" type="radio"/> Planning <input type="radio"/> Building Regs <input type="radio"/> Tender <input type="radio"/> Construction <input type="radio"/> Comment <input type="radio"/> Info			