



1 Proposed Ground Floor
1 : 50

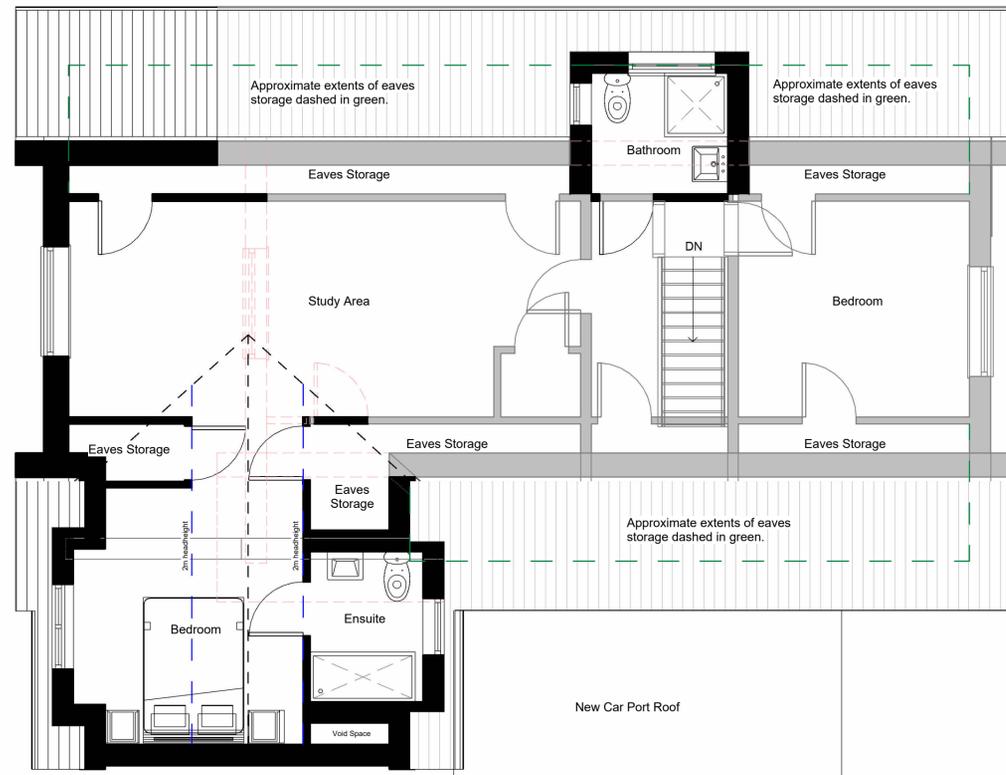


2 Proposed First Floor
1 : 50

Only figured dimensions should be used.
Scaled dimensions should be checked with the Architect.
This drawing together with the design, is the property and copyright of the Architect and must not be reproduced without written permission.

0 1 2 3 4 5 10
GRAPHIC SCALE 1:100
0 2 3 4 5
GRAPHIC SCALE 1:50

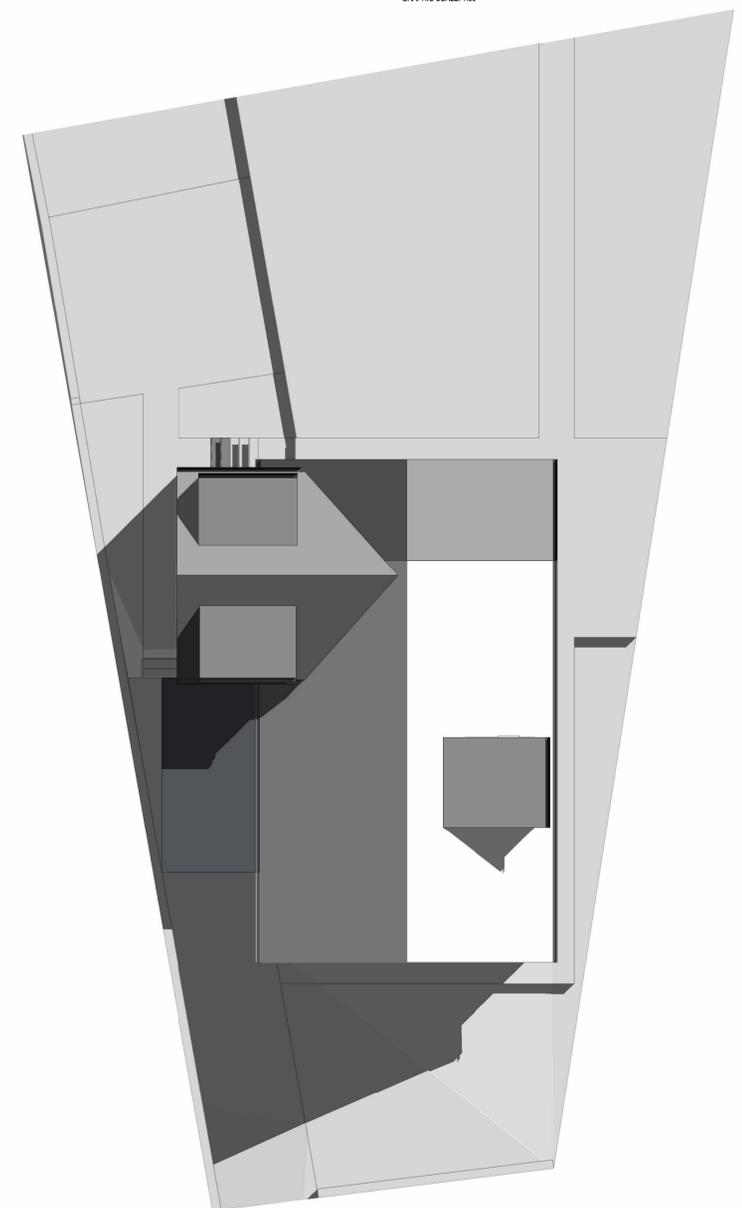


7 Proposed Site Plan
1 : 100

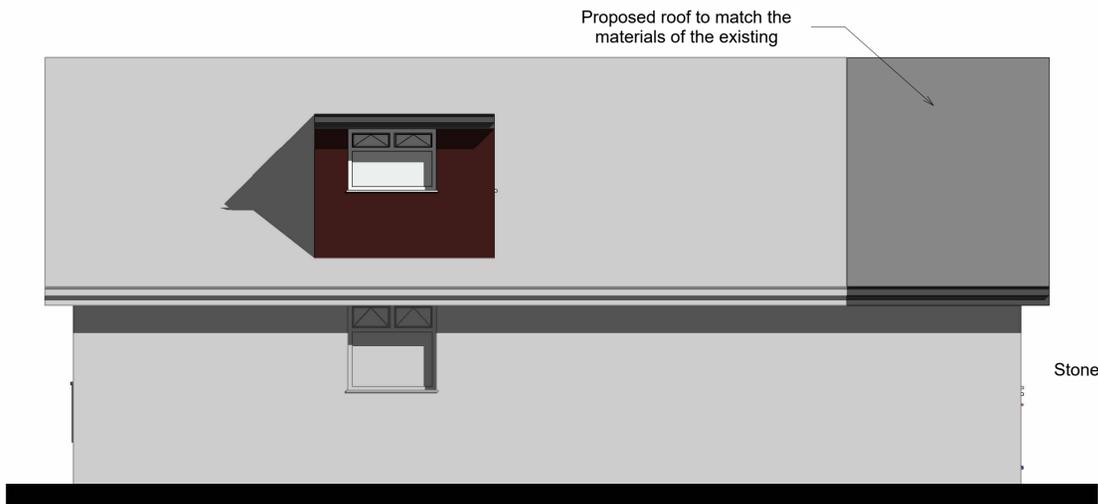

3 (West) Rear Elevation as Proposed
1 : 50



4 (North) Side Elevation as Proposed
1 : 50

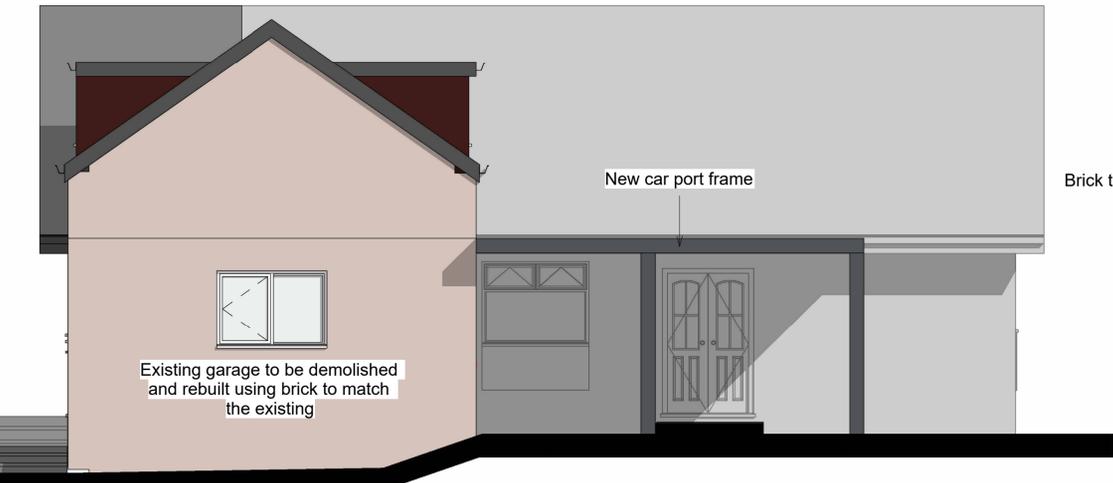

5 (East) Front Elevation as Proposed
1 : 50



6 (South) Side Elevation as Proposed
1 : 50

Clay roof tiles to match the existing

Existing garage to be demolished and rebuilt using brick to match the existing

Existing stairs demolished and new steps created to accommodate level of new door

A	Domner window added to new first floor bathroom. Car port length extended to 5.5m.	GH	03.03.25
Rev No.	Description	Drawn	Date
DO NOT SCALE OFF THIS DRAWING			
acumenarchitects.co.uk		01484 544 000	
Headrow House, Old Leeds Road, Huddersfield, Huddersfield HD1 1SG			
Client			
R HALLAS			
Project			
31 SKELTON CRESCENT			
Description			
PROPOSED PLANS AND ELEVATIONS			
Drawing No		Rev No	
2921_(100) 02		A	
Scale	Date Drawn	Drawn By	Authorised By
As indicated	22.08.24	AO	JC
Purpose of Issue			
Planning	Building Regs	Tender	Construction
<input checked="" type="checkbox"/>	<input type="checkbox"/>	<input type="checkbox"/>	<input type="checkbox"/>
<input type="checkbox"/>	<input type="checkbox"/>	<input type="checkbox"/>	<input type="checkbox"/>