


Site plan scale 1:100

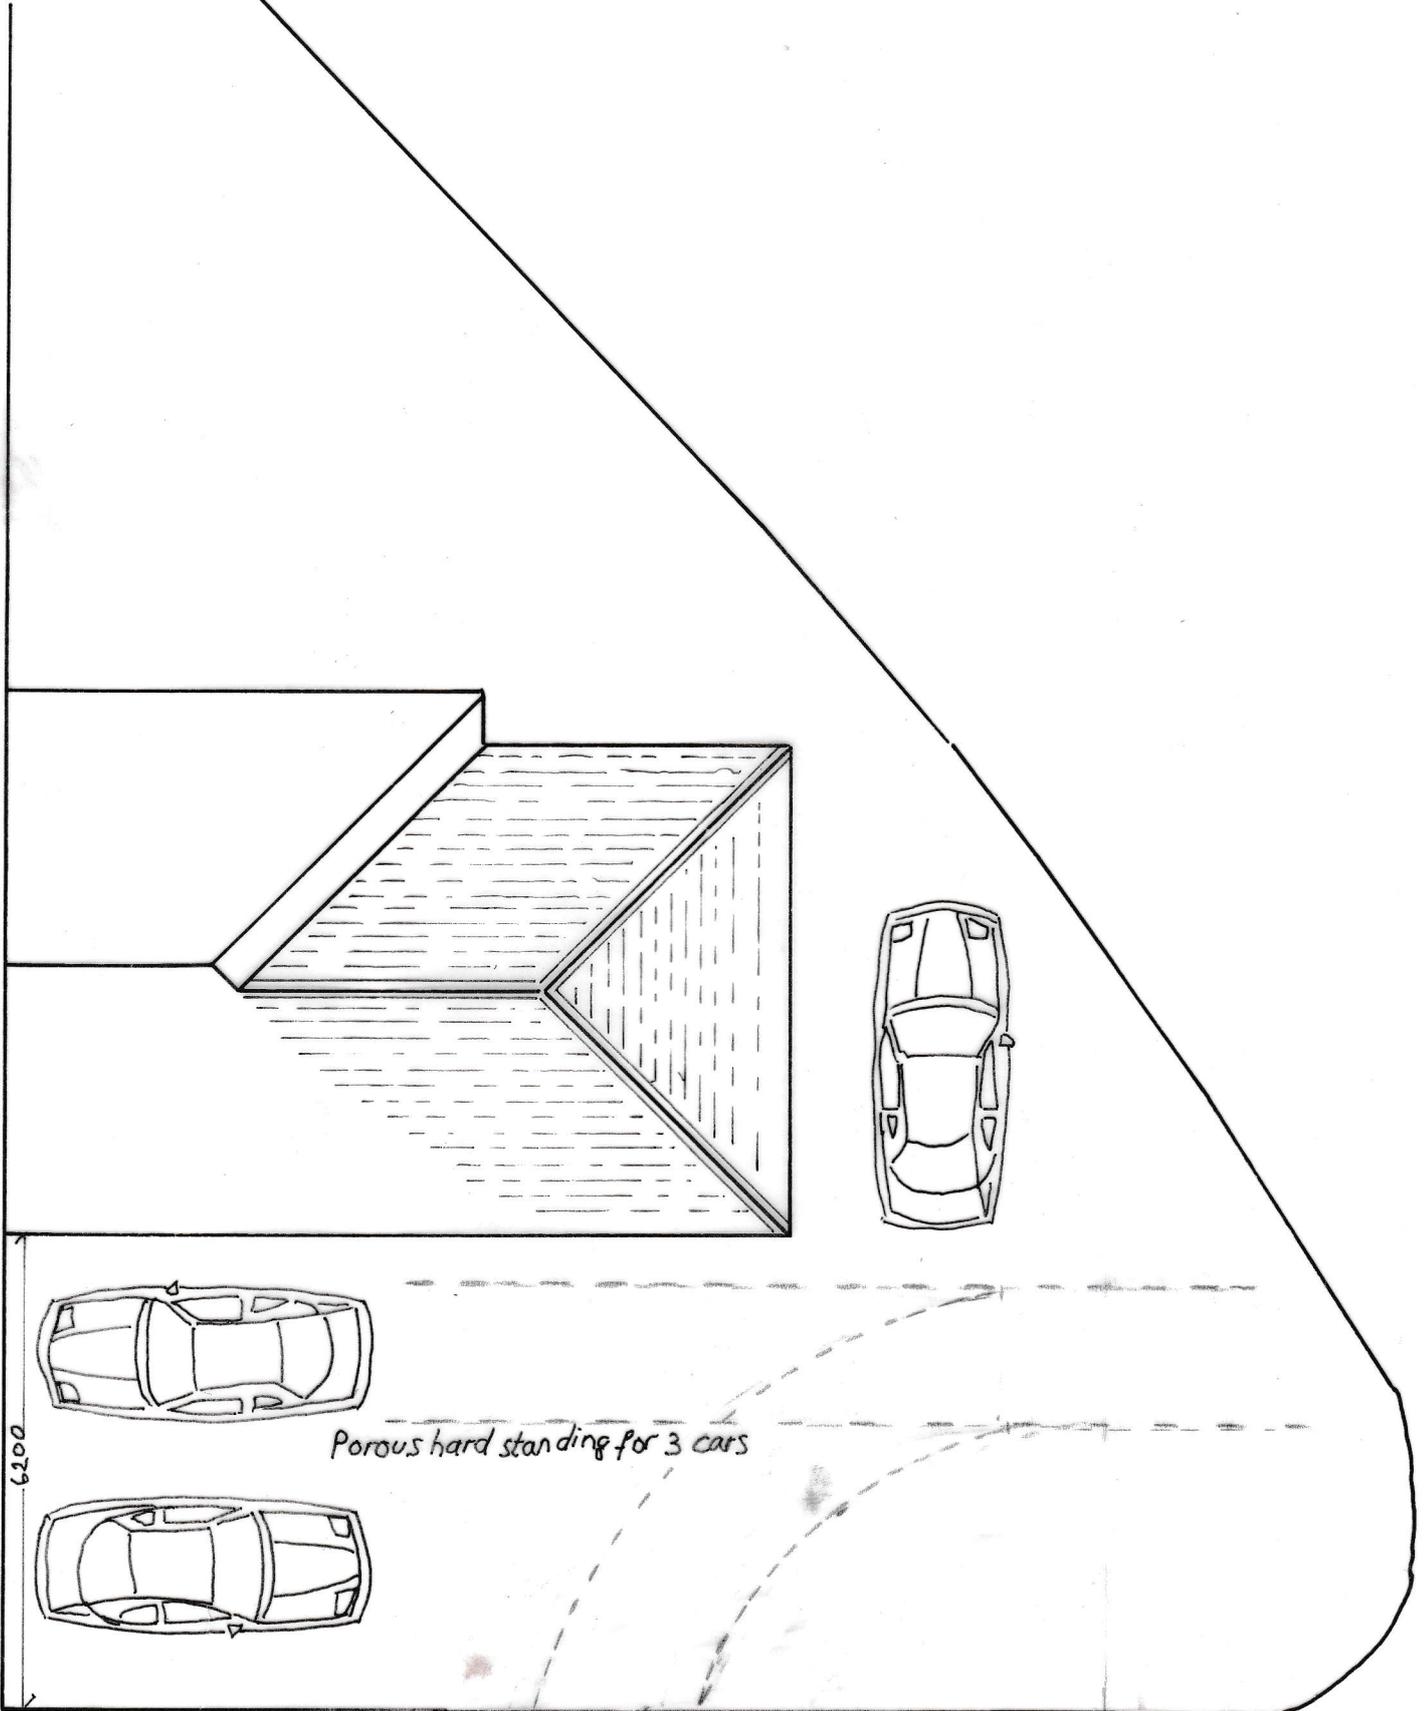

6100

Porous hard standing for 3 cars

existing vehicle access