



 PROPOSED SITE PLAN
1:100

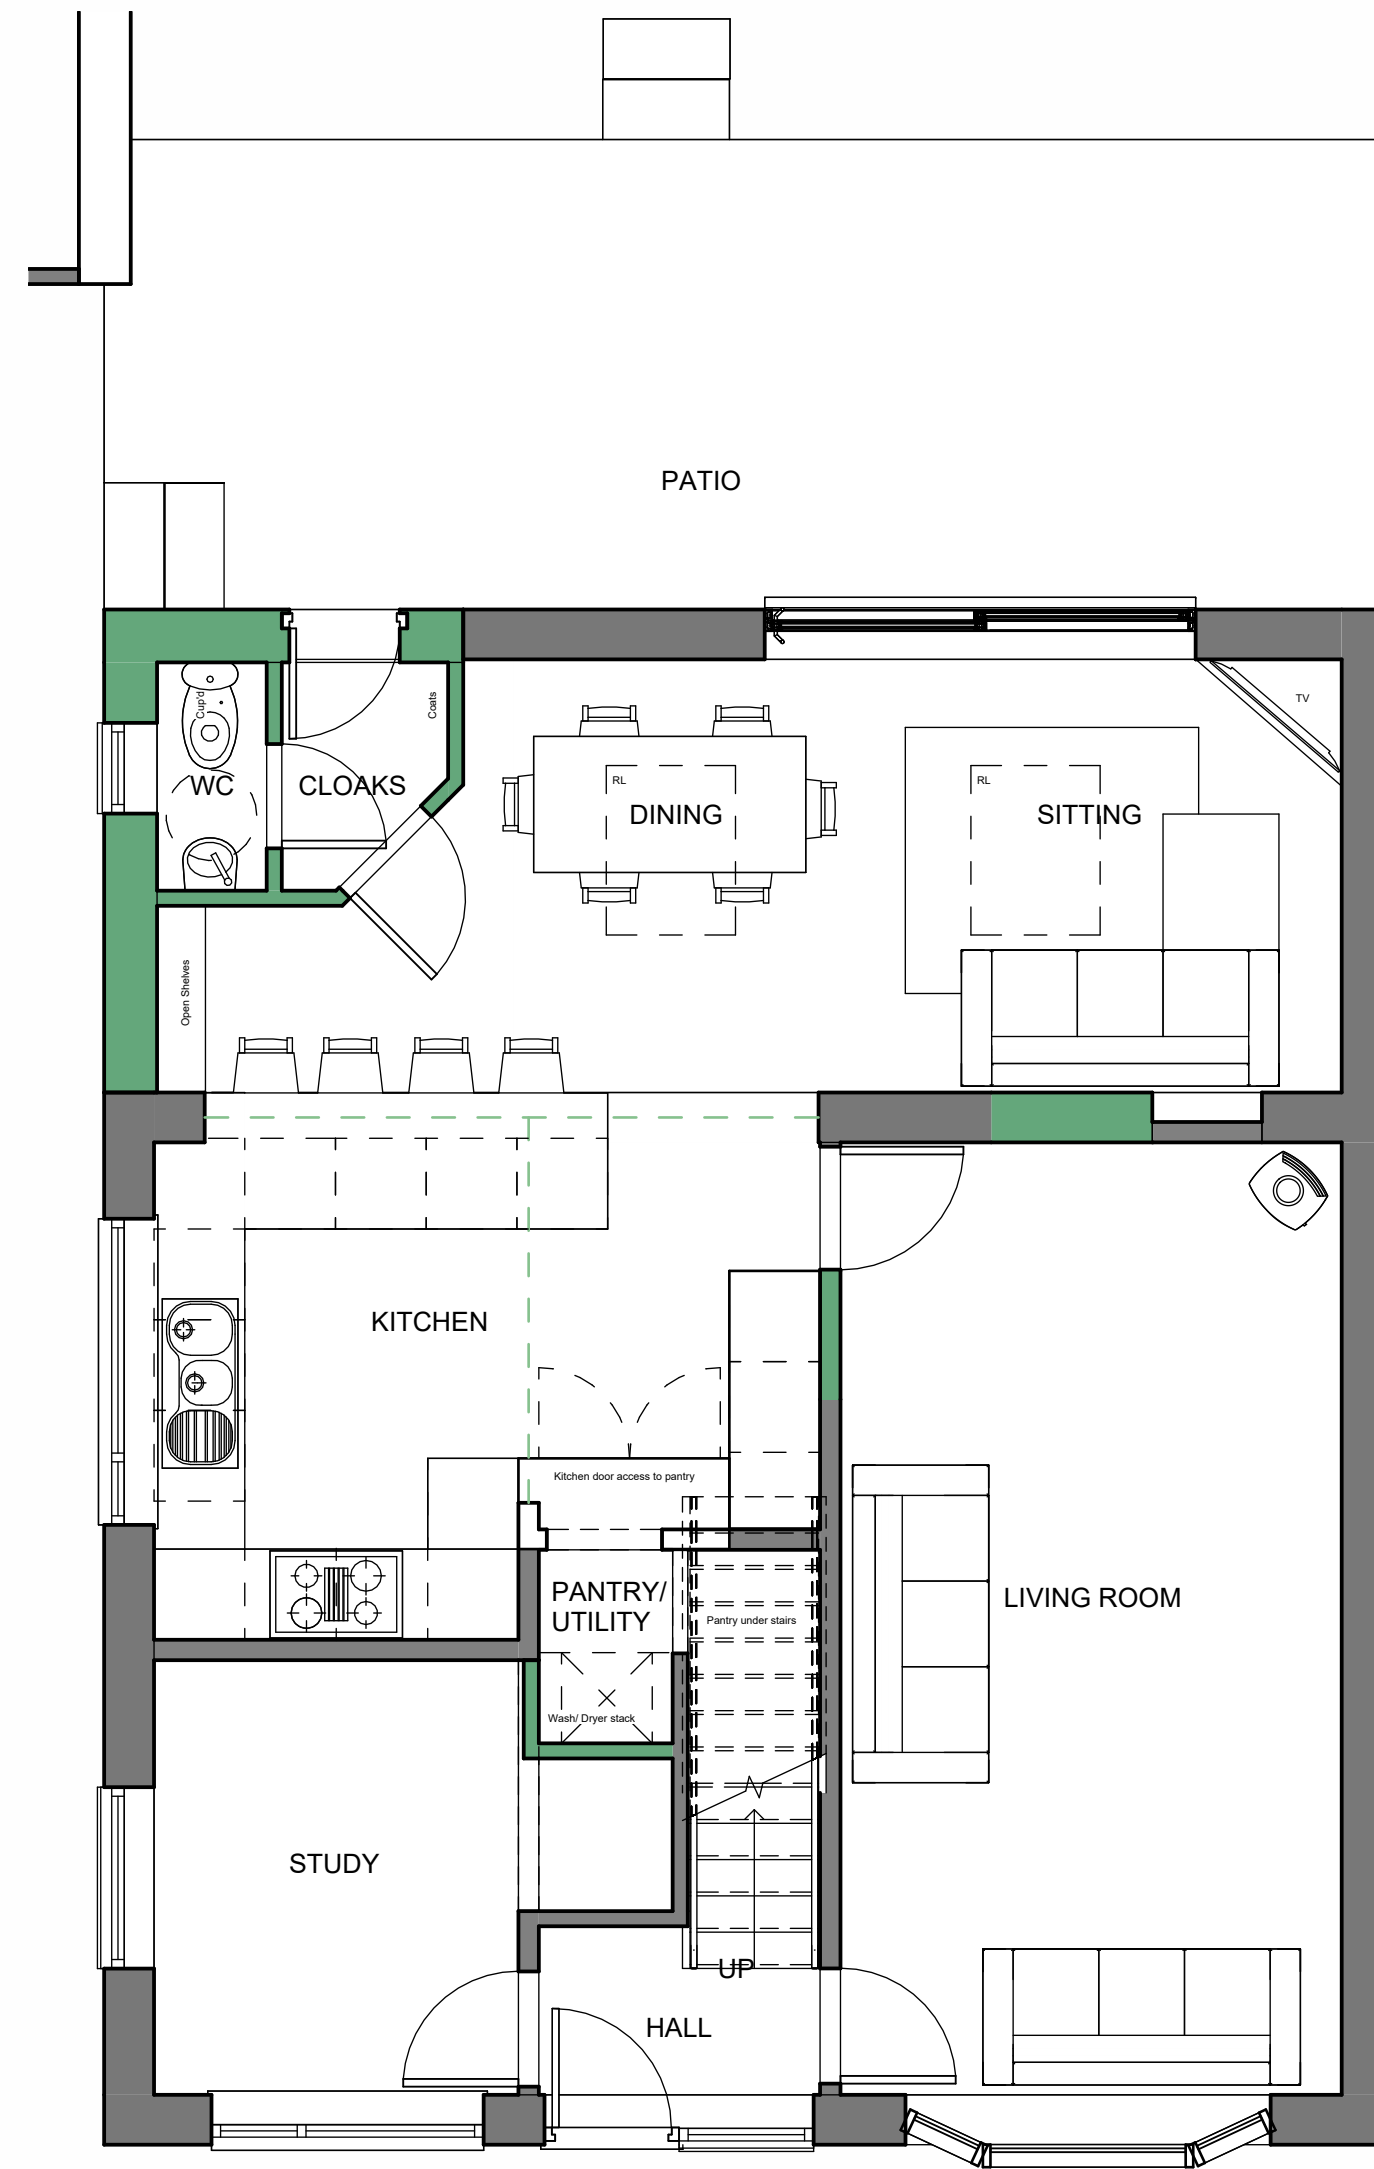

 PROPOSED GROUND FLOOR PLAN
1:50

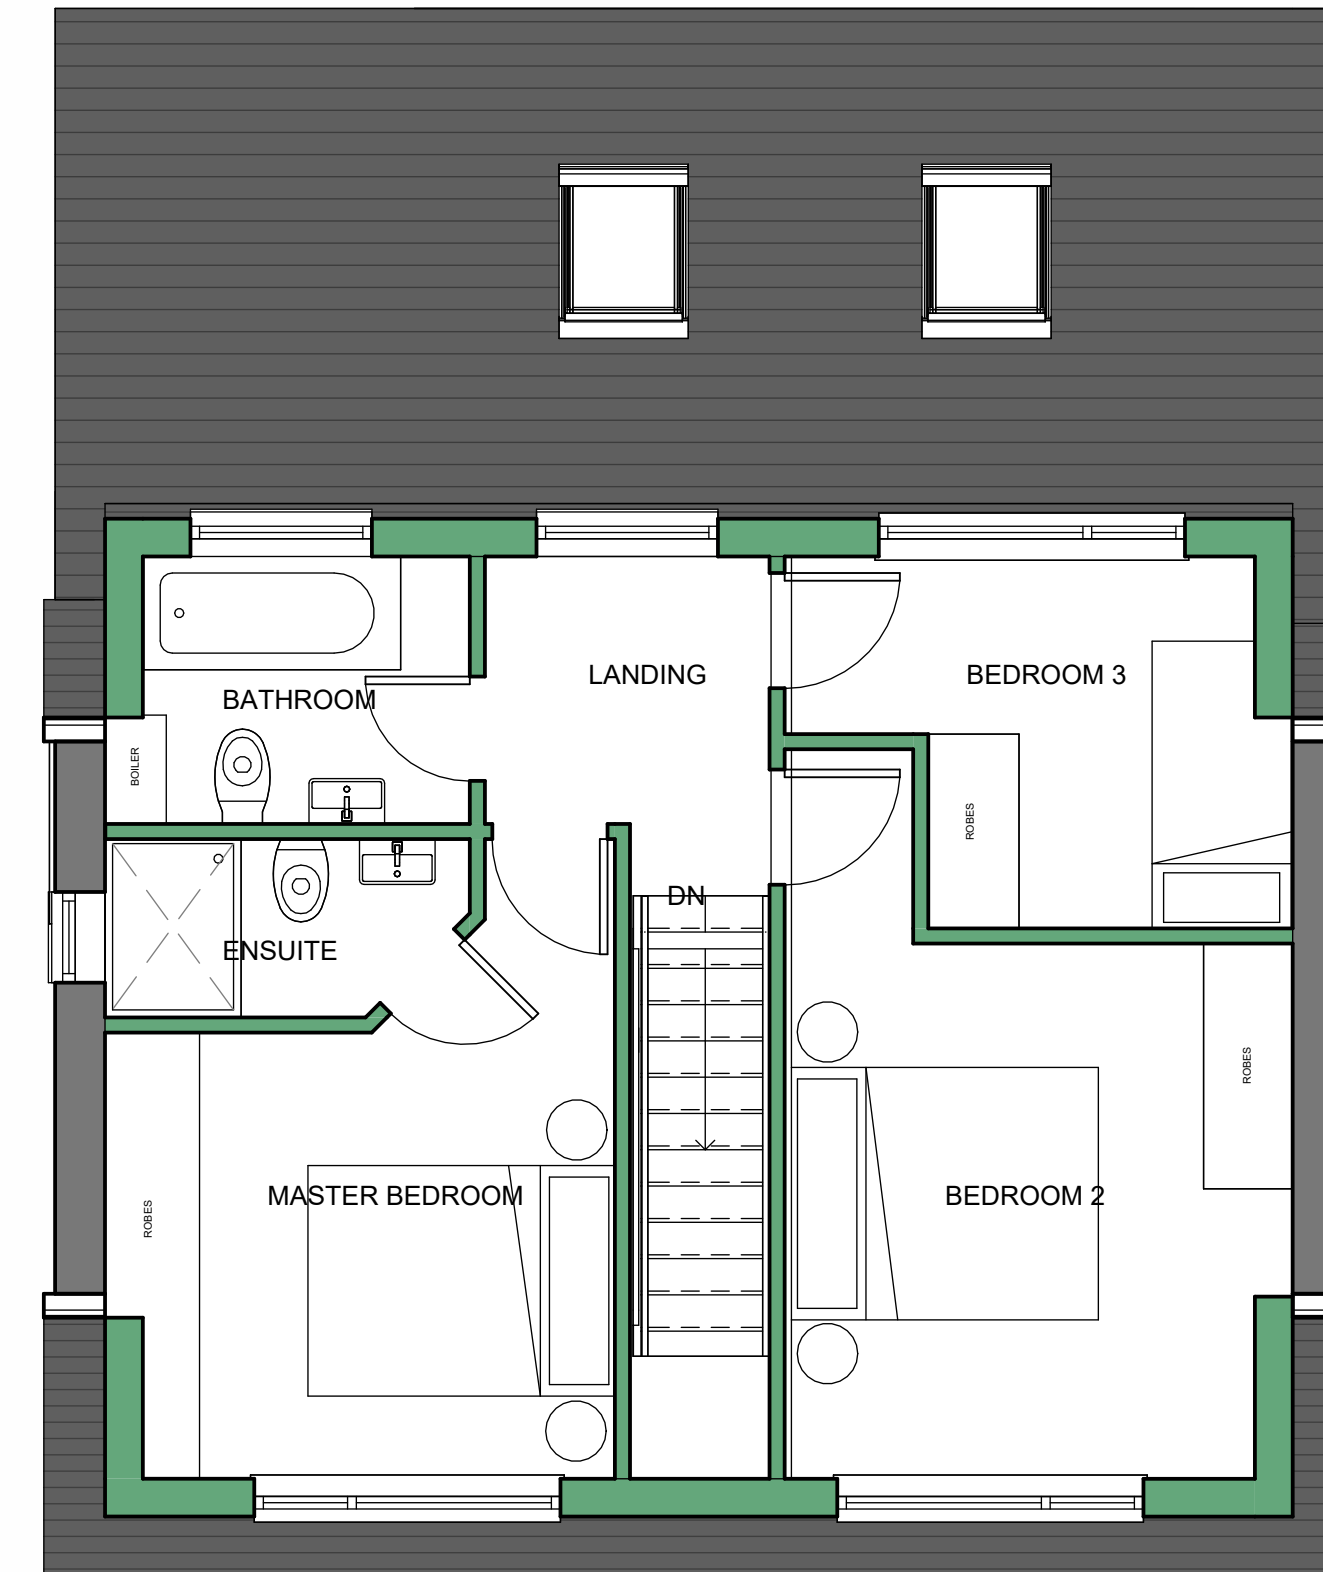

PROPOSED FIRST FLOOR PLAN
1:50

P1	Drawing issued for planning	JF	10.03.2025
P0	Drawing originated for comment	JF	07.03.2025
Rev No.	Description	Drawn	Date



Client
Mr M Hare
 Project
5 Dene Road, Skelmanthorpe
 Drawing Title
Proposed Plans

Drawing No	Rev No
2025104-103	P1
Scale	Date Drawn
As indicated @ A1	Mar'25
Purpose of Issue	Drawn By
PLANNING	JF