



NOTE
 MATERIALS TO MATCH EXISTING
 THESE NOTES DO NOT COMPRISE A FULL SPECIFICATION
 THEY ARE FOR GENERAL GUIDANCE ONLY AND THEIR
 PRIMARY FUNCTION IS TO ASSIST LOCAL AUTHORITY
 OFFICERS IN DETERMINING BUILDING REGULATION COMPLIANCE.
 ALL DIMENSIONS MUST BE CHECKED ON SITE PRIOR TO WORKS
 STARTING.
 ALL WORKS MUST BE CARRIED OUT IN ACCORDANCE WITH
 CURRENT BUILDING REGULATIONS, CODES OF PRACTICE AND
 PLANNING OFFICERS REQUIREMENTS.
 ALL MATERIALS MUST COMPLY WITH CURRENT BRITISH STANDARDS
 IN SITUATIONS USED.

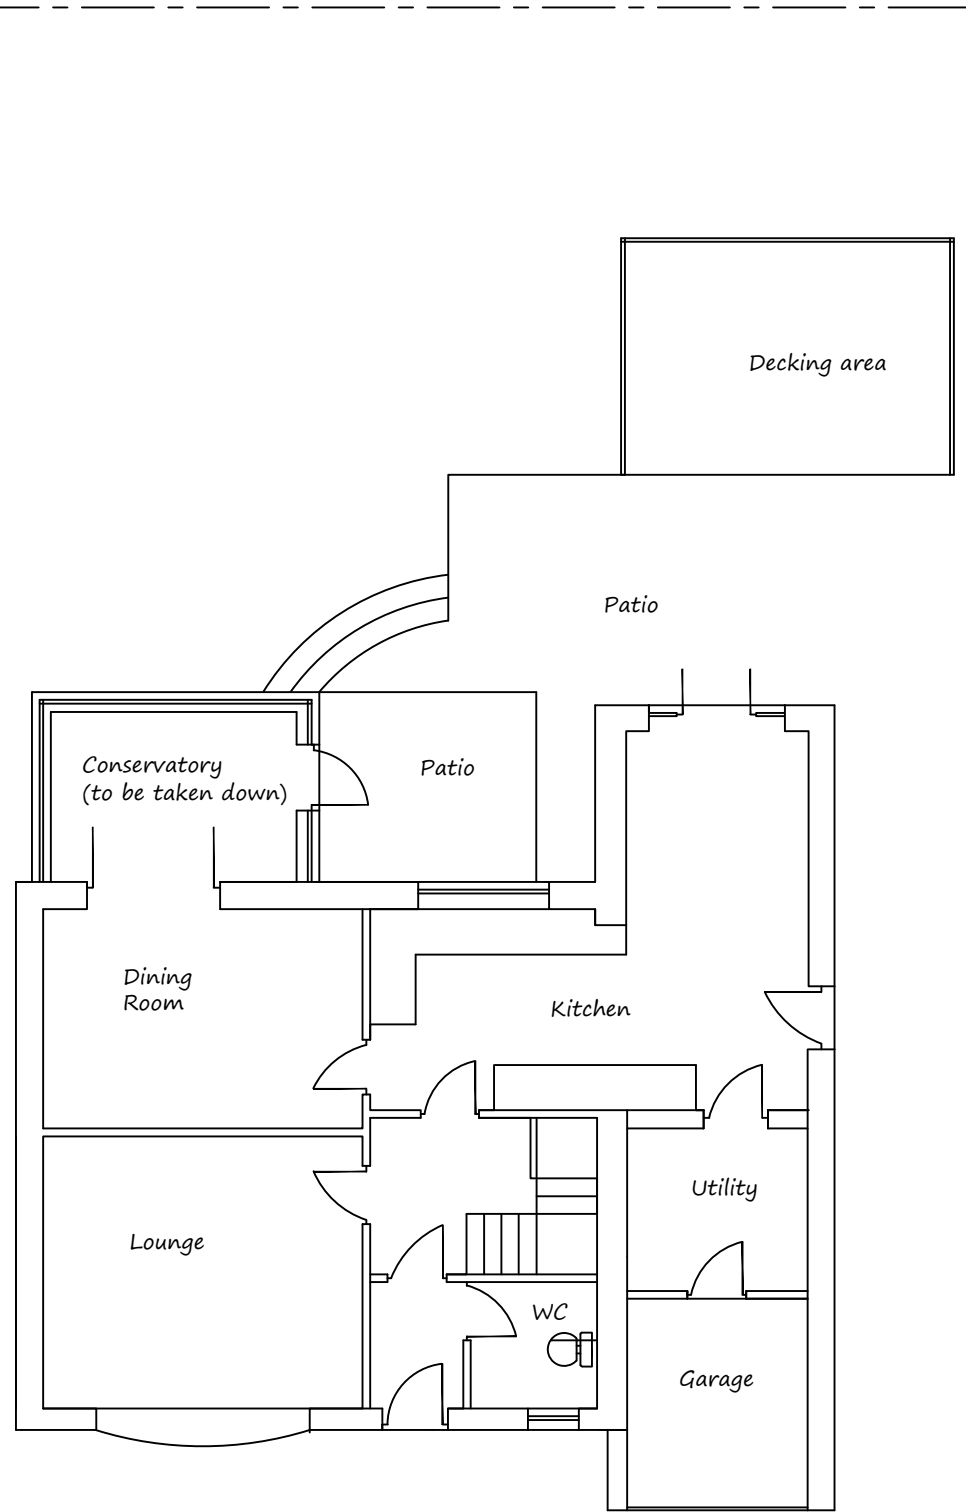


Existing Ground Floor Plan

1:100

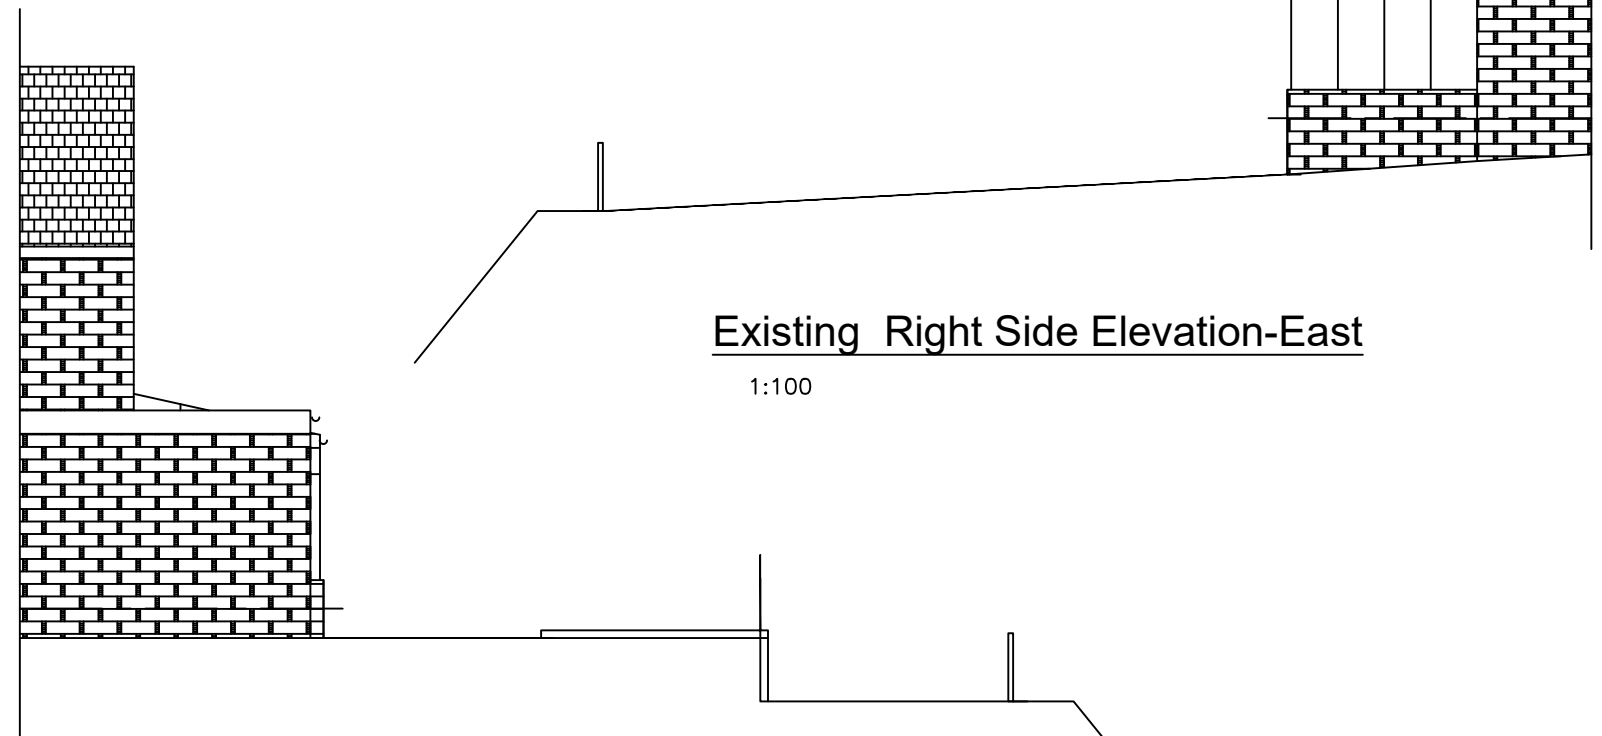

Existing Right Side Elevation-East

1:100

 

Existing Left Side Elevation-West

1:100



Existing Rear Elevation - South

1:100

MIRFIELD DESIGNS

Planning & Building Control Services

Tel: 07877959728

Email: mirfielddesigns@gmail.com

Client		Mr & Mrs Whitfield	
Job		27 Mead Way Highburton	
Title		Existing Floor plan & Elevations	
Drawn By	RK	Date	Feb 2025
Eng. Check		Scale	1:100
Tech. Check			
Drawing No.		Rev.	
2025 / 477 / 01			