


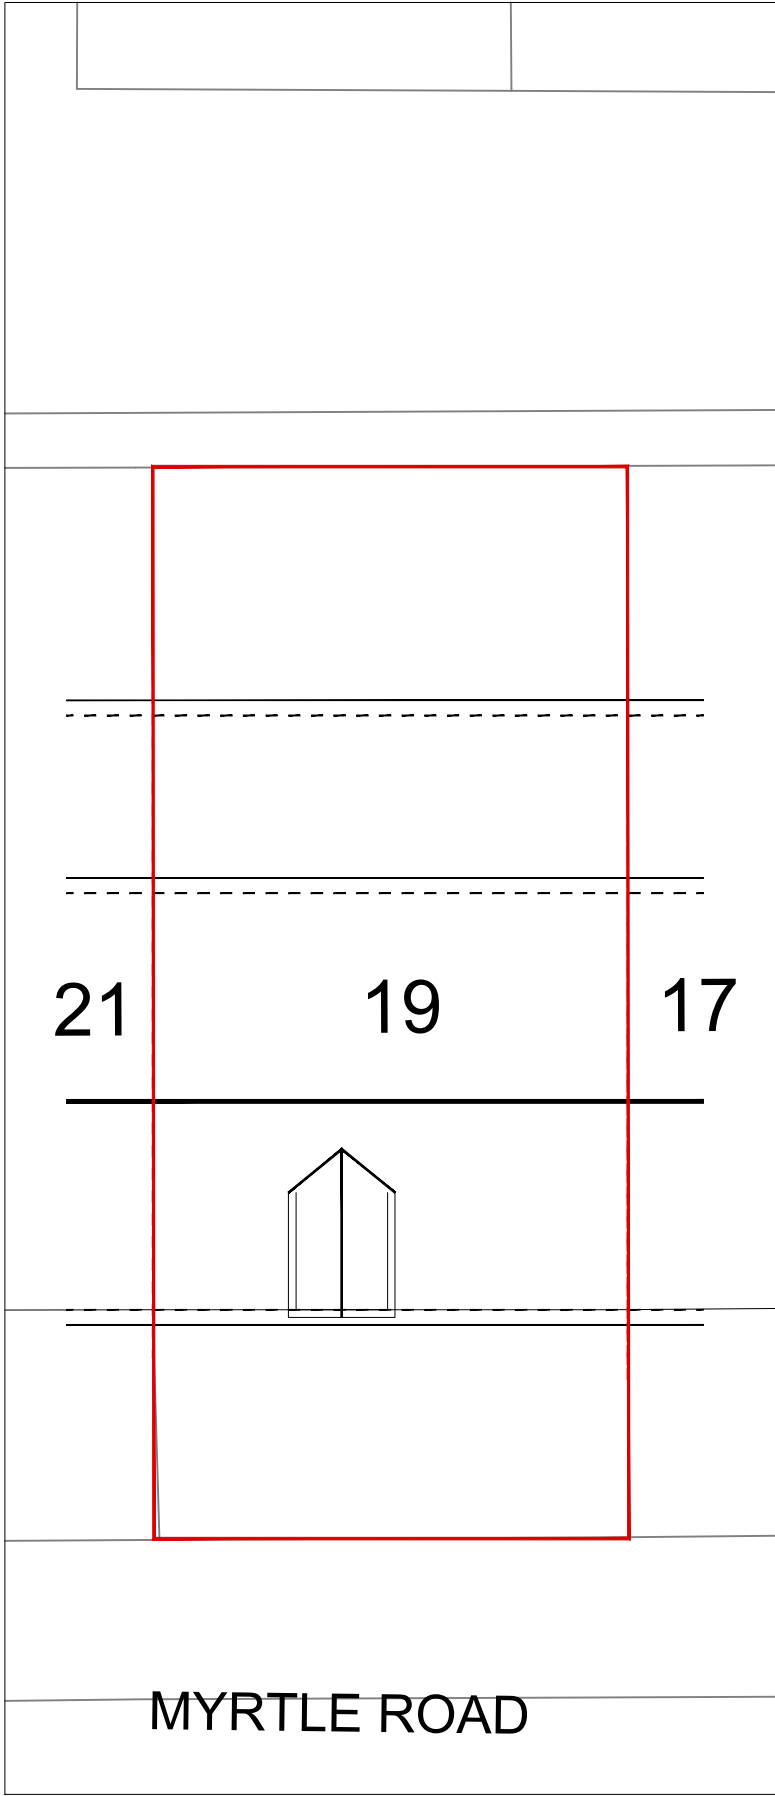


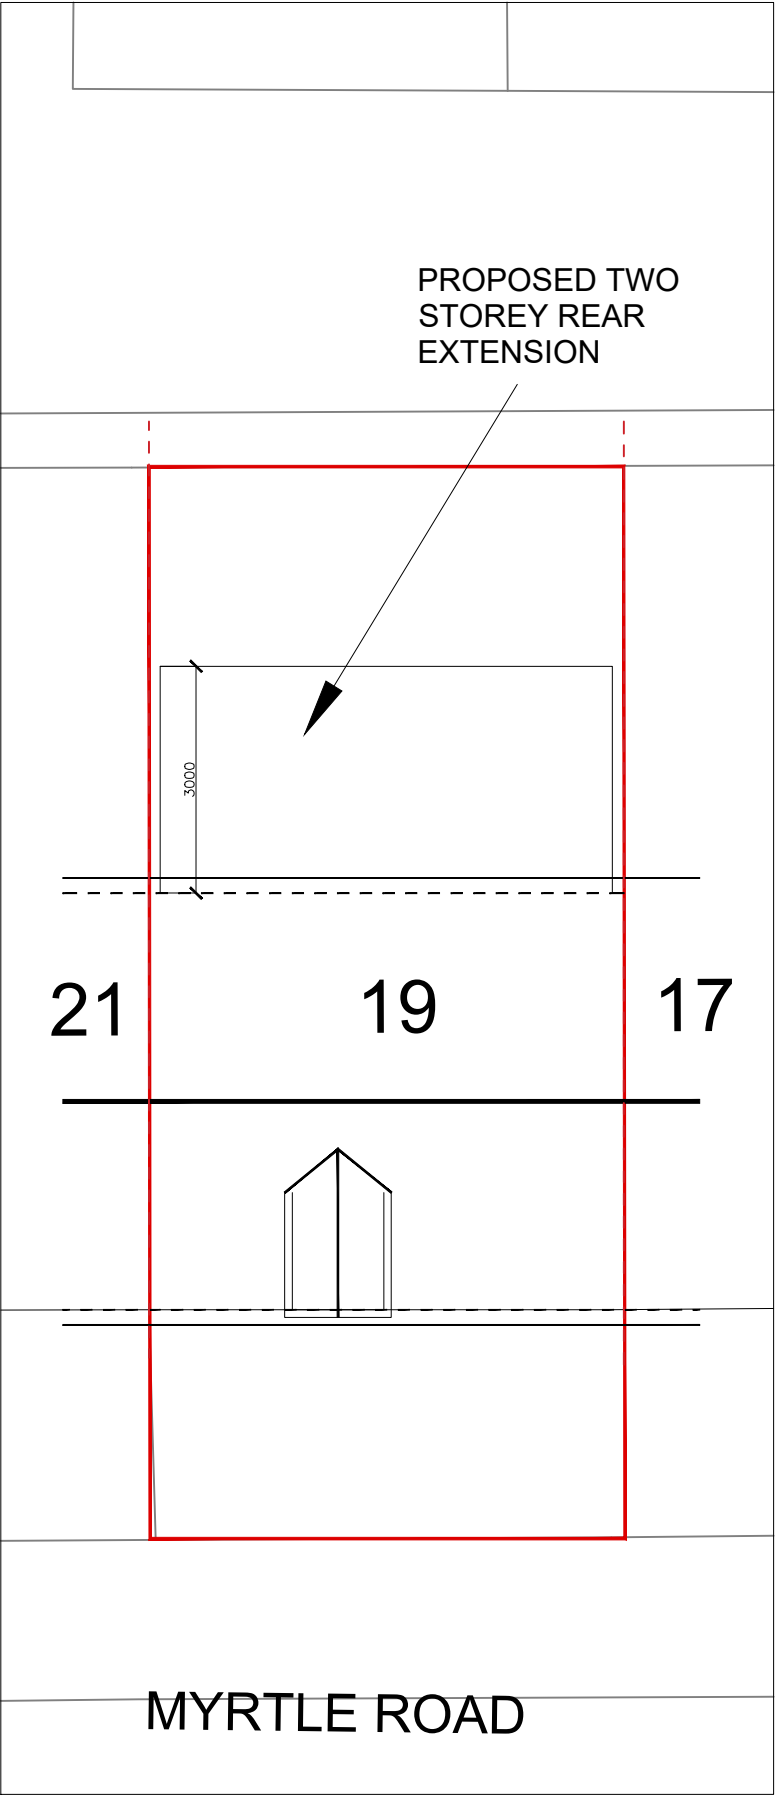

EXISTING SITE PLAN

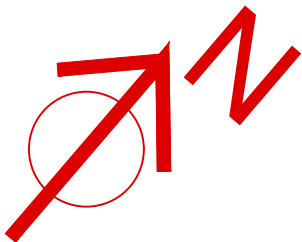

PROPOSED SITE PLAN

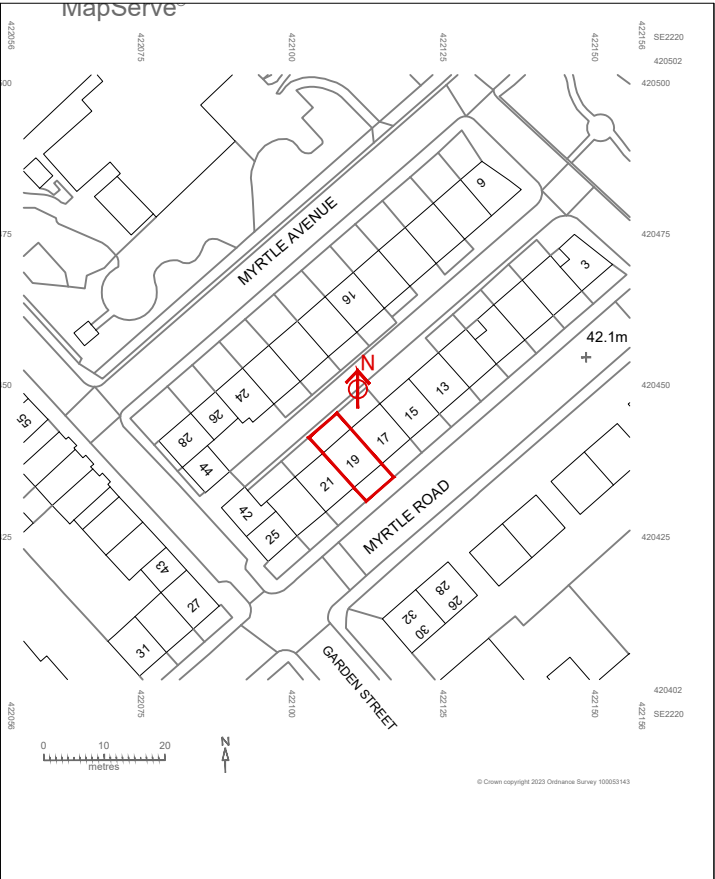

LOCATION PLAN
SCALE 1:1250

NOTES

This drawing is subject to a detailed building and site survey, therefore no guarantee of its accuracy can be given.
This drawing has been draughted in accordance with the clients design requirements.
All areas are approximate and are subject to a detailed building and site survey and further design development.
All dimensions should be checked prior to commencement of construction on site. Measurements should not be taken off the drawing.

Rev		Revision	Date
JOB			
PROPOSED TWO STOREY REAR EXTENSION			
ADDRESS			
19 MYRTLE AVENUE			
DEWSBURY			
WF13 3AP			
MR RAUF KHAN			
DATE	SCALE	SHEET	
12/05/2024	1:100 /1:1250	1@A3	