



NOTES:  
 Any errors or omissions to be reported to Code L6 immediately.  
 This drawing and design is the copyright of Code L6 and is not to be used for any purpose without their consent.

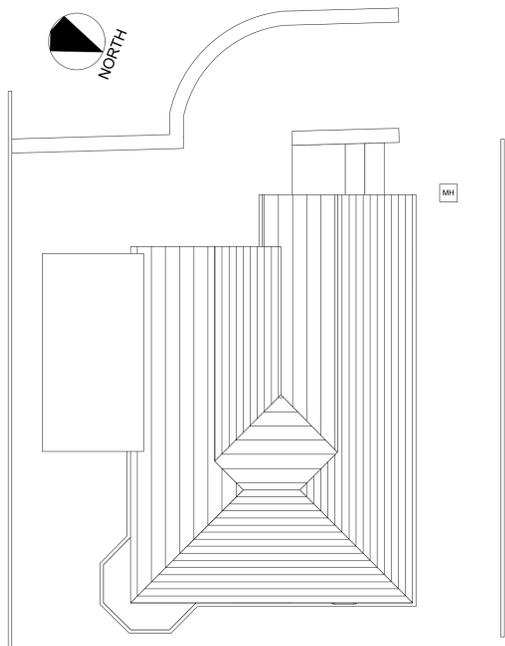


Roof Plan As Existing  
 Scale 1:100

0m 1m 2m 3m 4m 5m

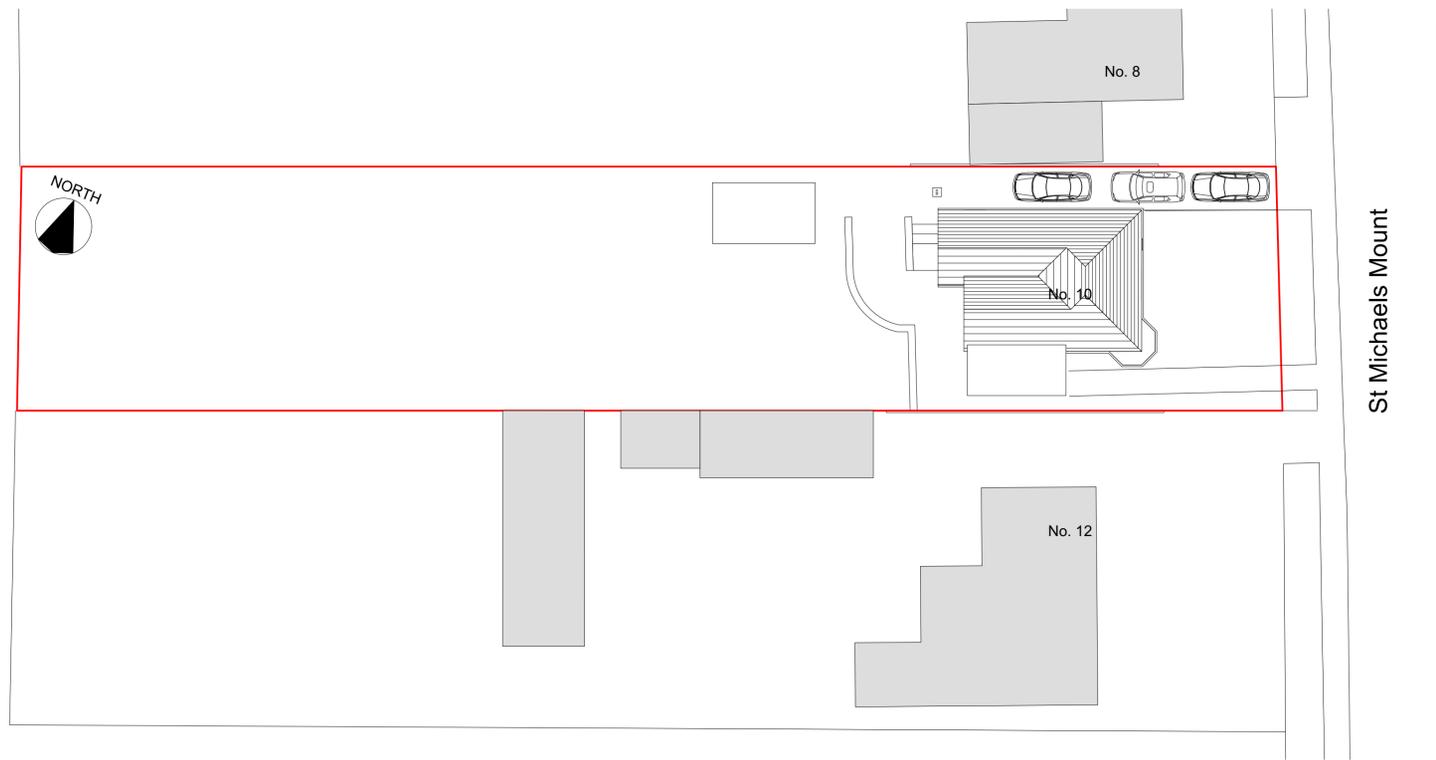


Site/ Block Plan As Existing  
 Scale 1:200

0m 5m 10m

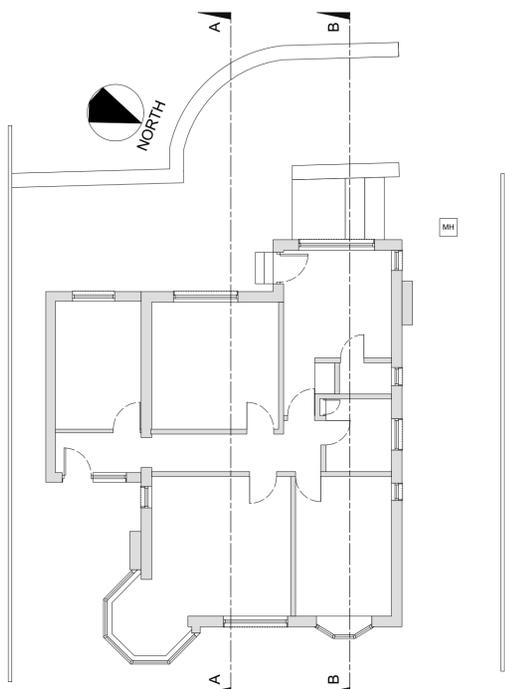

Ground Floor Plan As Existing  
 Scale 1:100

0m 1m 2m 3m 4m 5m

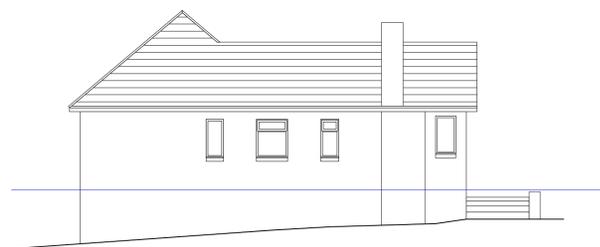

Side/ North Elevation As Existing  
 Scale 1:100

0m 1m 2m 3m 4m 5m




Rear/ West Elevation As Existing  
 Scale 1:100

0m 1m 2m 3m 4m 5m




Front/ East Elevation As Existing  
 Scale 1:100

0m 1m 2m 3m 4m 5m

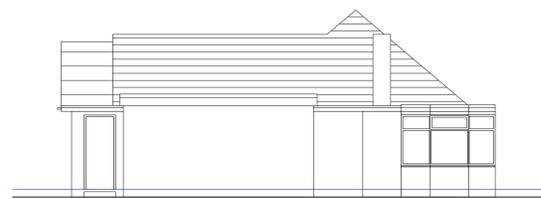

Side/ South Elevation As Existing  
 Scale 1:100

0m 1m 2m 3m 4m 5m

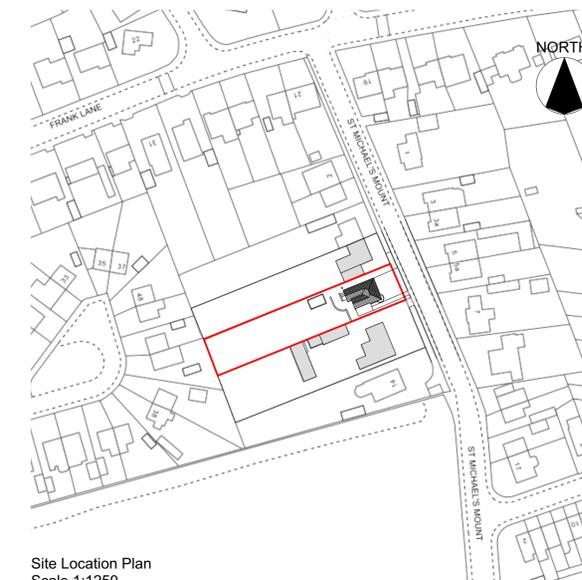

Site Location Plan  
 Scale 1:1250  
 Site/ Red Line Area: 985sqm

0m 50m

**AS EXISTING**

Code L6  
 Architecture Ltd  
 No 2 Warehouse, The Wharf,  
 Sowerby Bridge,  
 HX6 2AG  
 T: 01422 648431  
 E: info@codeL6.com  
 W: www.CODEL6.com

Project:  
 10 St Michaels Mount,  
 Thornhill,  
 WF12 0JT

Client:  
 M Munshi

Drawing:  
 Plans As Existing

Date:	Scale:	Size:
17/02/25	varies	A1

Drawing Number:  
 21-114-01