



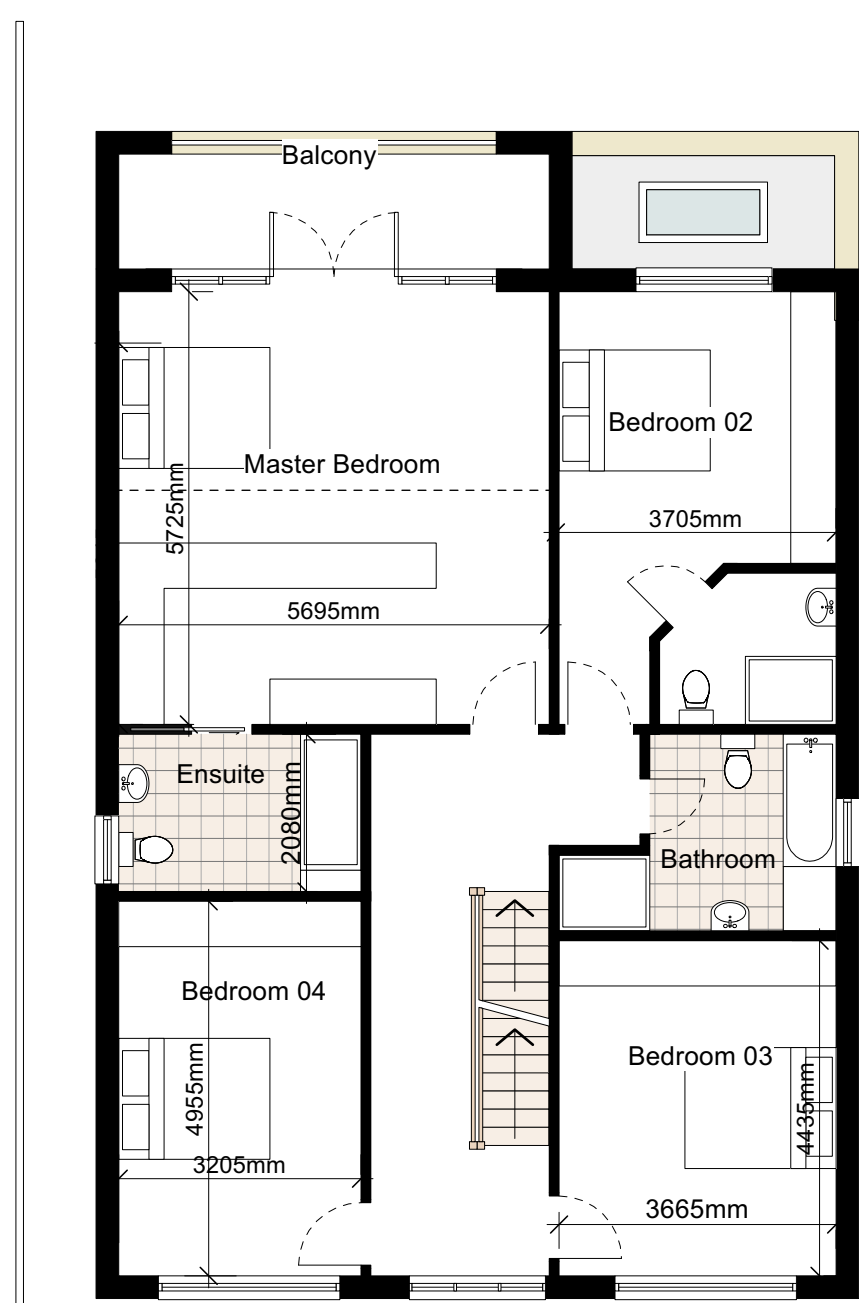


First Floor Plan As Proposed
Scale 1:100

0m 1m 2m 3m 4m 5m

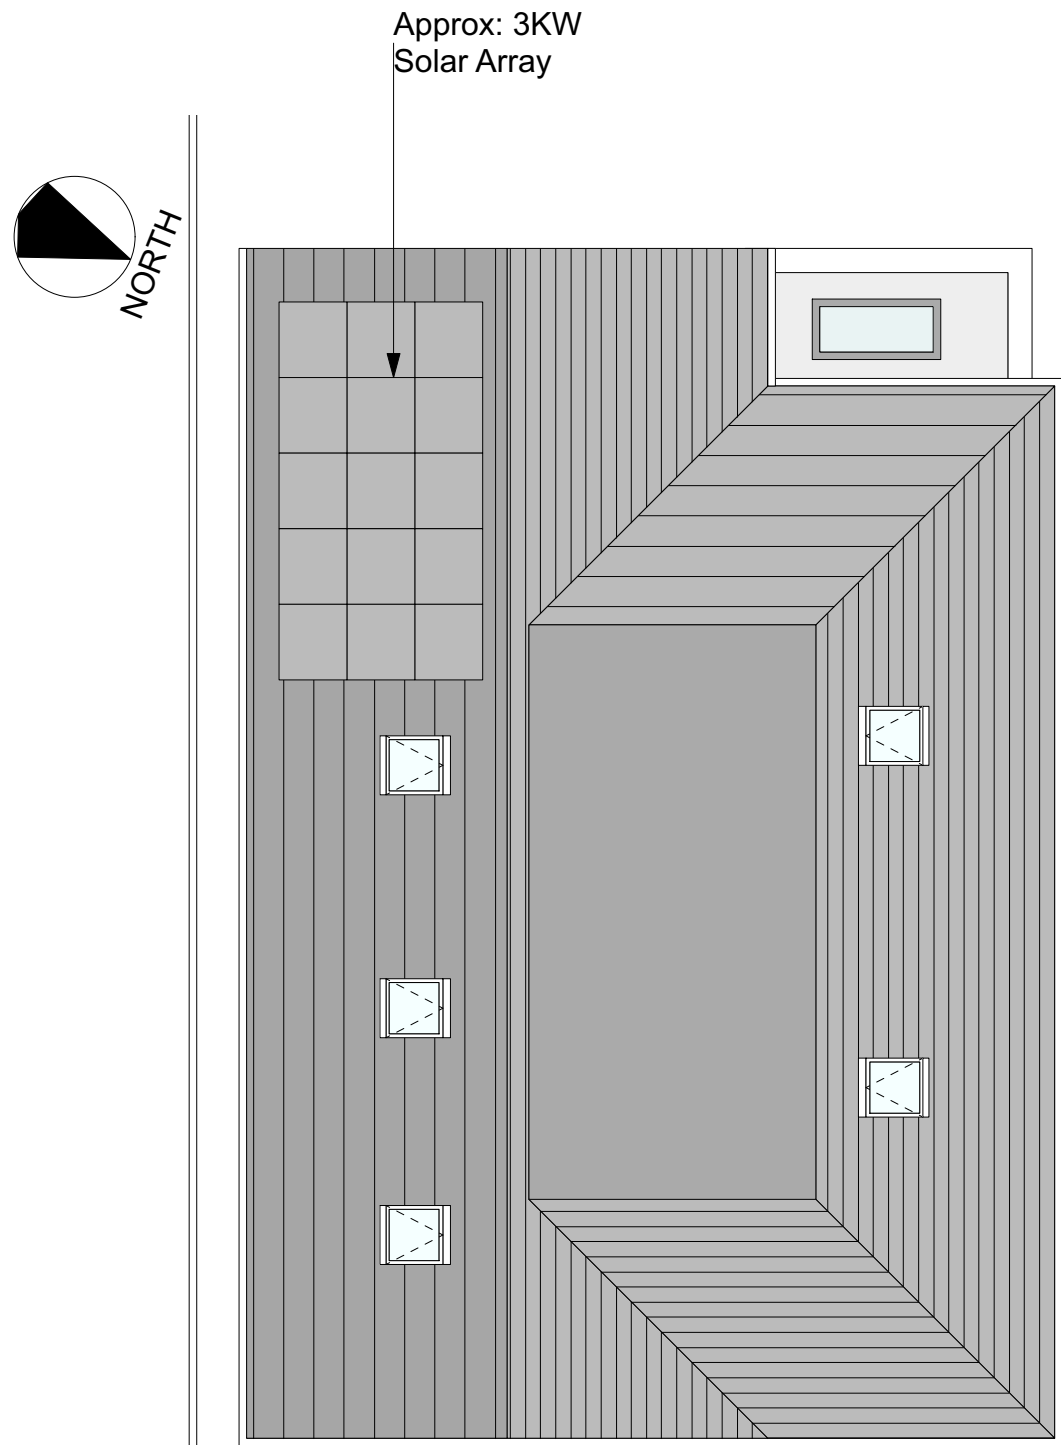


Roof Plan As Proposed
Scale 1:100

0m 1m 2m 3m 4m 5m

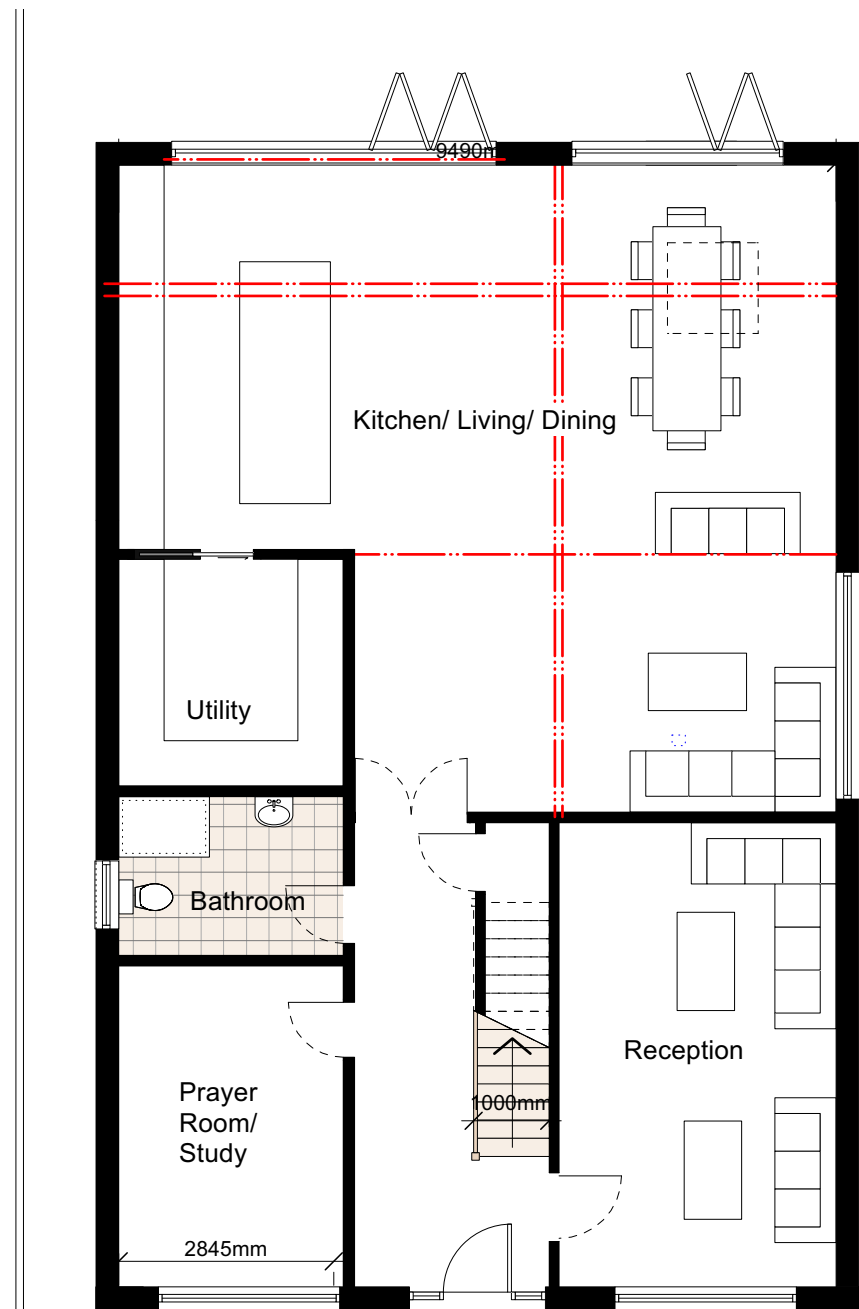


Ground Floor Plan As Proposed
Scale 1:100

0m 1m 2m 3m 4m 5m

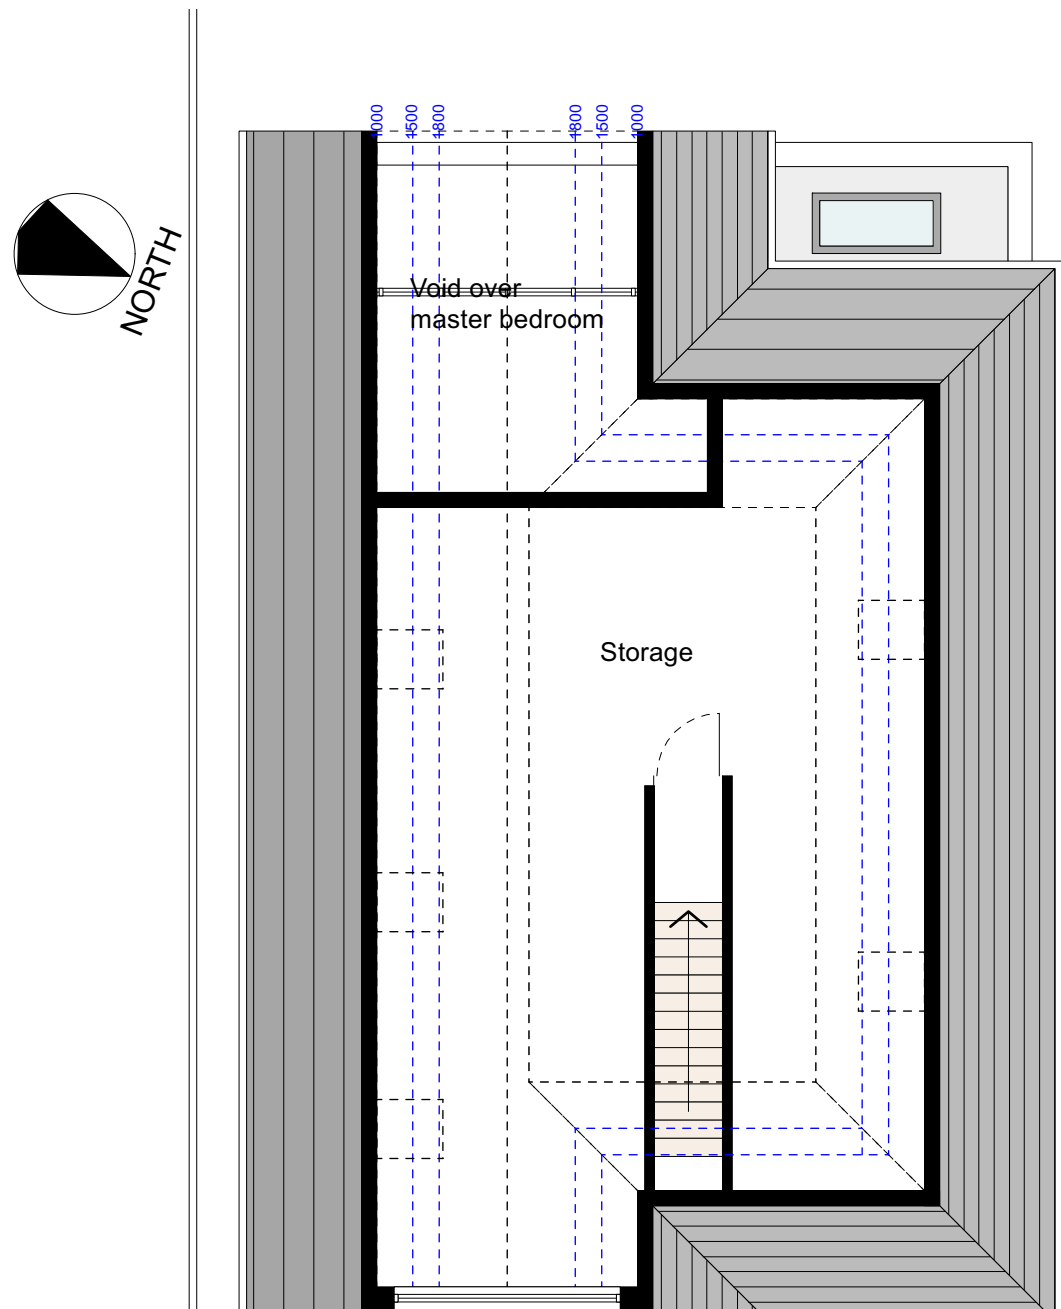

Second Floor Plan As Proposed
Scale 1:100

0m 1m 2m 3m 4m 5m

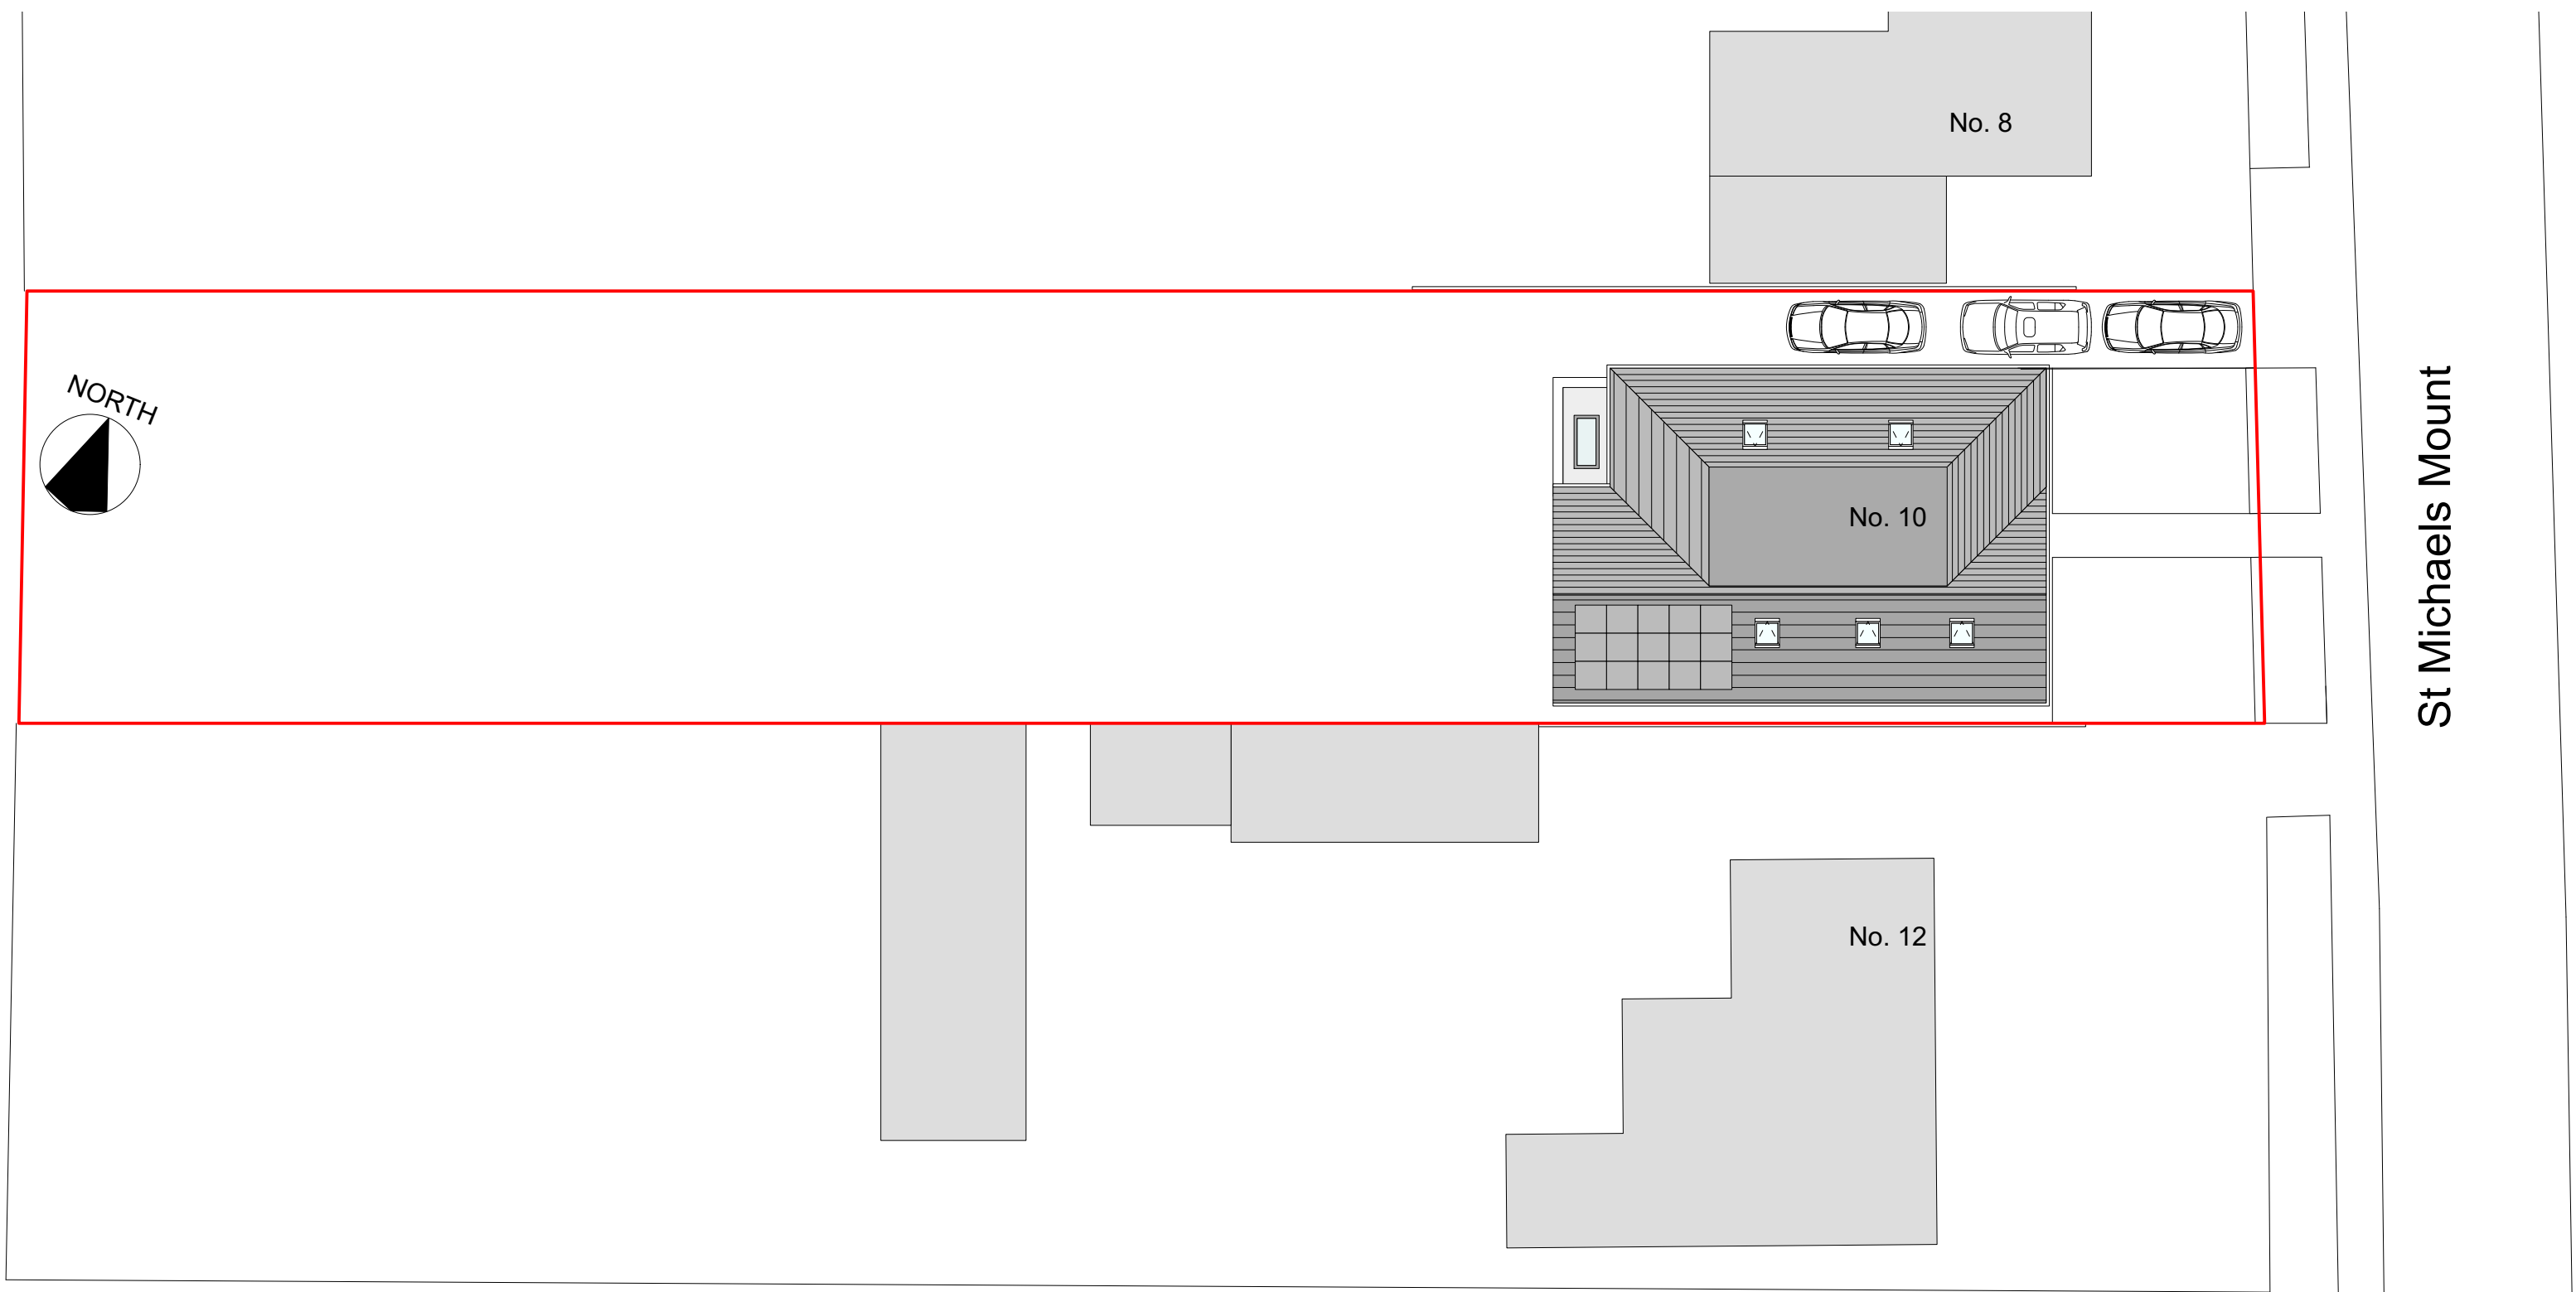


Site/ Block Plan As Proposed
Scale 1:200

0m 5m 10m


MATERIALS:

- Roof: Blue Grey Concrete roof tiles.
- Walls: Red Brick.
- Windows/Glazed Doors: Grey high performance Upvc/ Aluminium.
- Roof Lights: Velux or similar approved.
- RWPs: Black Upvc
- External Doors: High Performance Composite Doors.

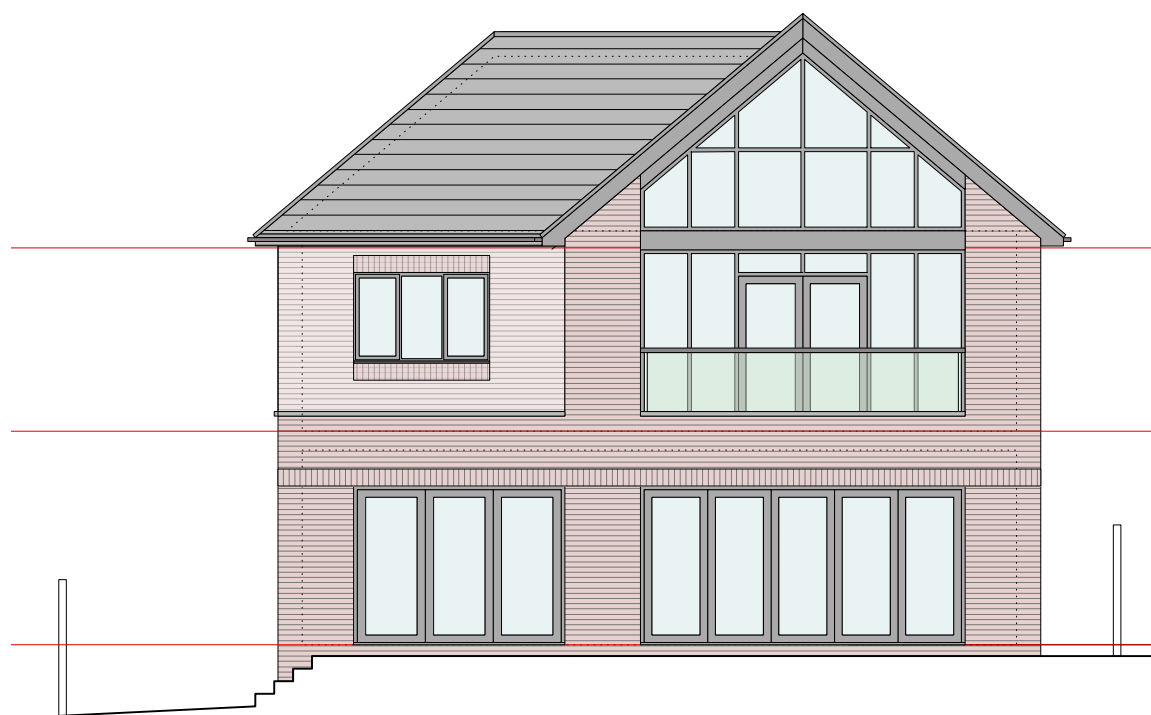

Rear/ West Elevation As Proposed
Scale 1:50

0m 1m 2m 3m 4m 5m

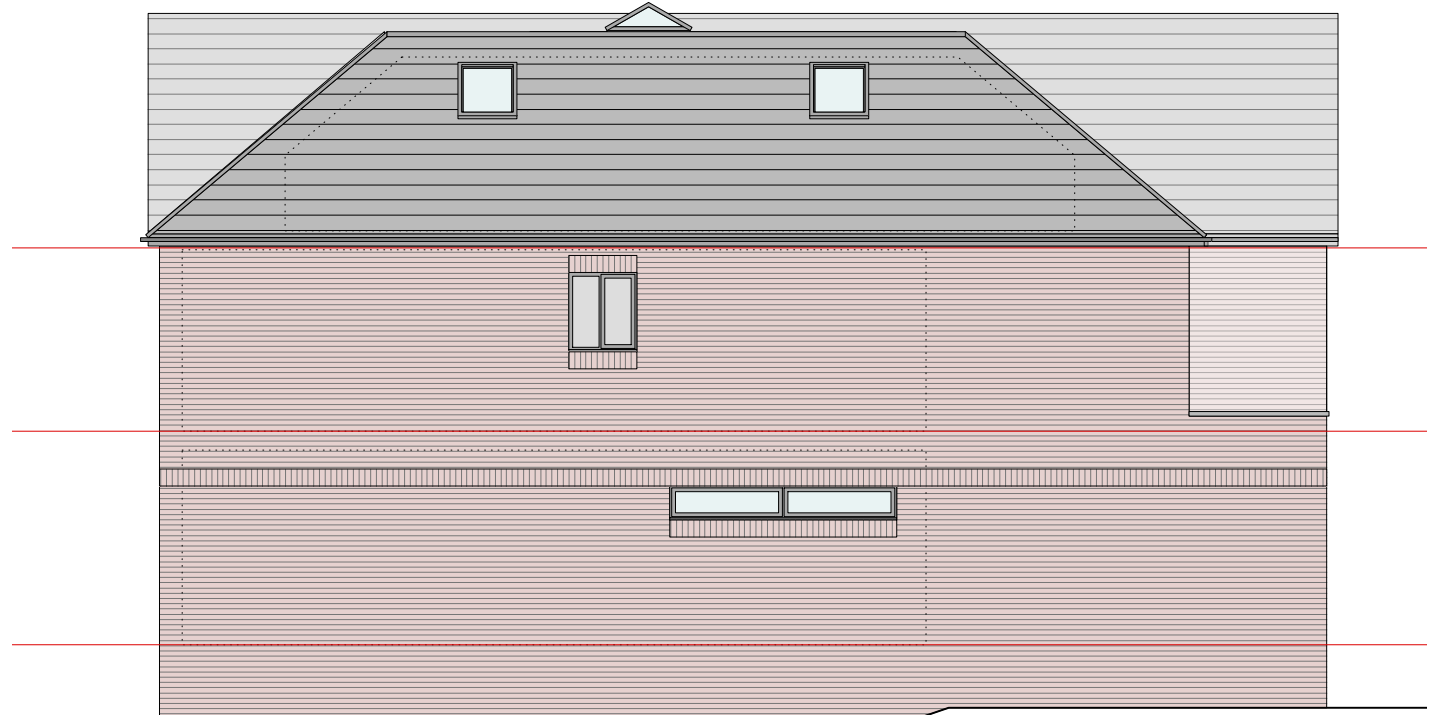


Side/ North Elevation As Proposed
Scale 1:100

0m 1m 2m 3m 4m 5m



Front/ East Elevation As Proposed
Scale 1:100

0m 1m 2m 3m 4m 5m

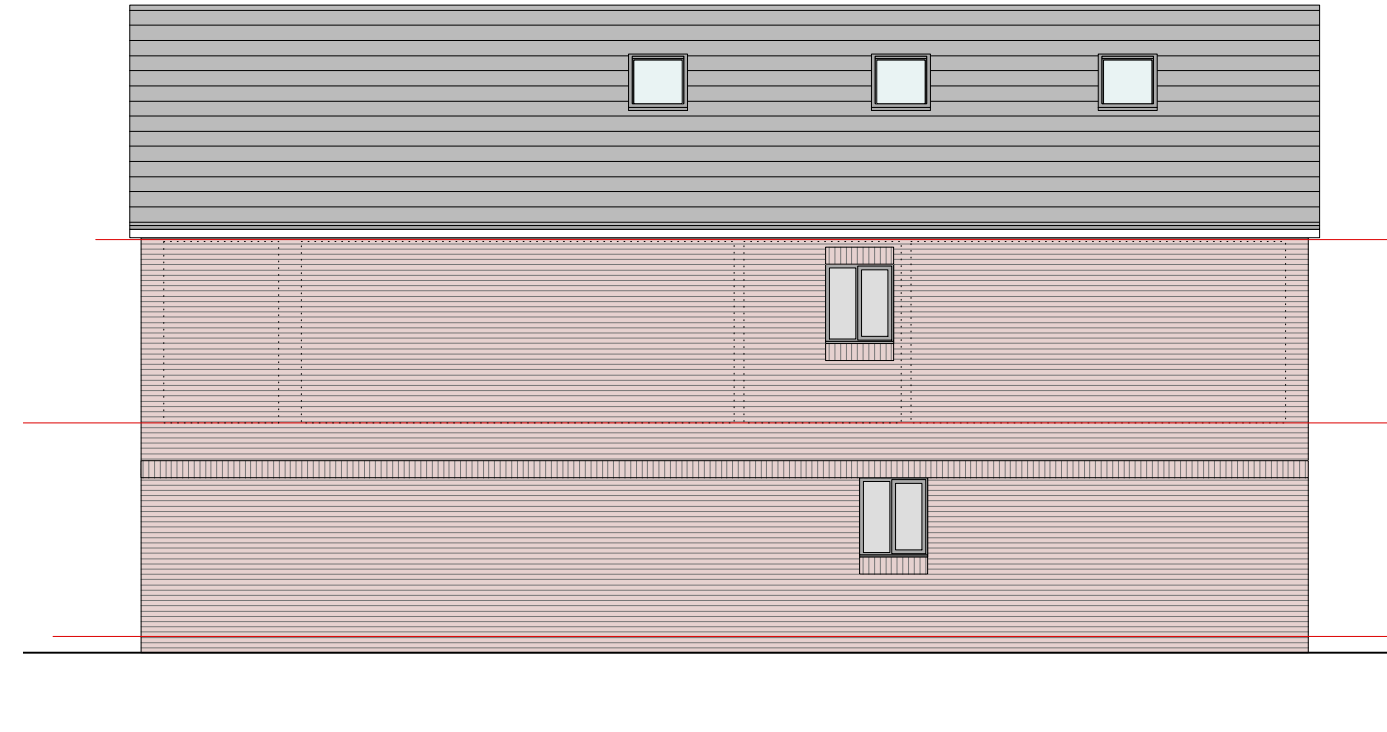

Side/ South Elevation As Proposed
Scale 1:100

0m 1m 2m 3m 4m 5m

AS PROPOSED

NOTES:

Any errors or omissions to be reported to Code L6 immediately.

This drawing and design is the copyright of Code L6 and is not to be used for any purpose without their consent.

A Depth reduced and building moved forward 22/05/25

rev details date

Code L6
Architecture Ltd
No 2 Warehouse, The Wharf,
Sowerby Bridge,
HX6 2AG
T: 01422 648431
E: info@codeL6.com
W: www.CODEL6.com

Project:
10 St Michaels Mount,
Thornhill,
WF12 0JT

Client:
M Munshi

Drawing:
Plans As Proposed

Date:
17/02/25

Scale:
1:100/ 200

Size:
A1

Drawing Number:
21-114-05A