



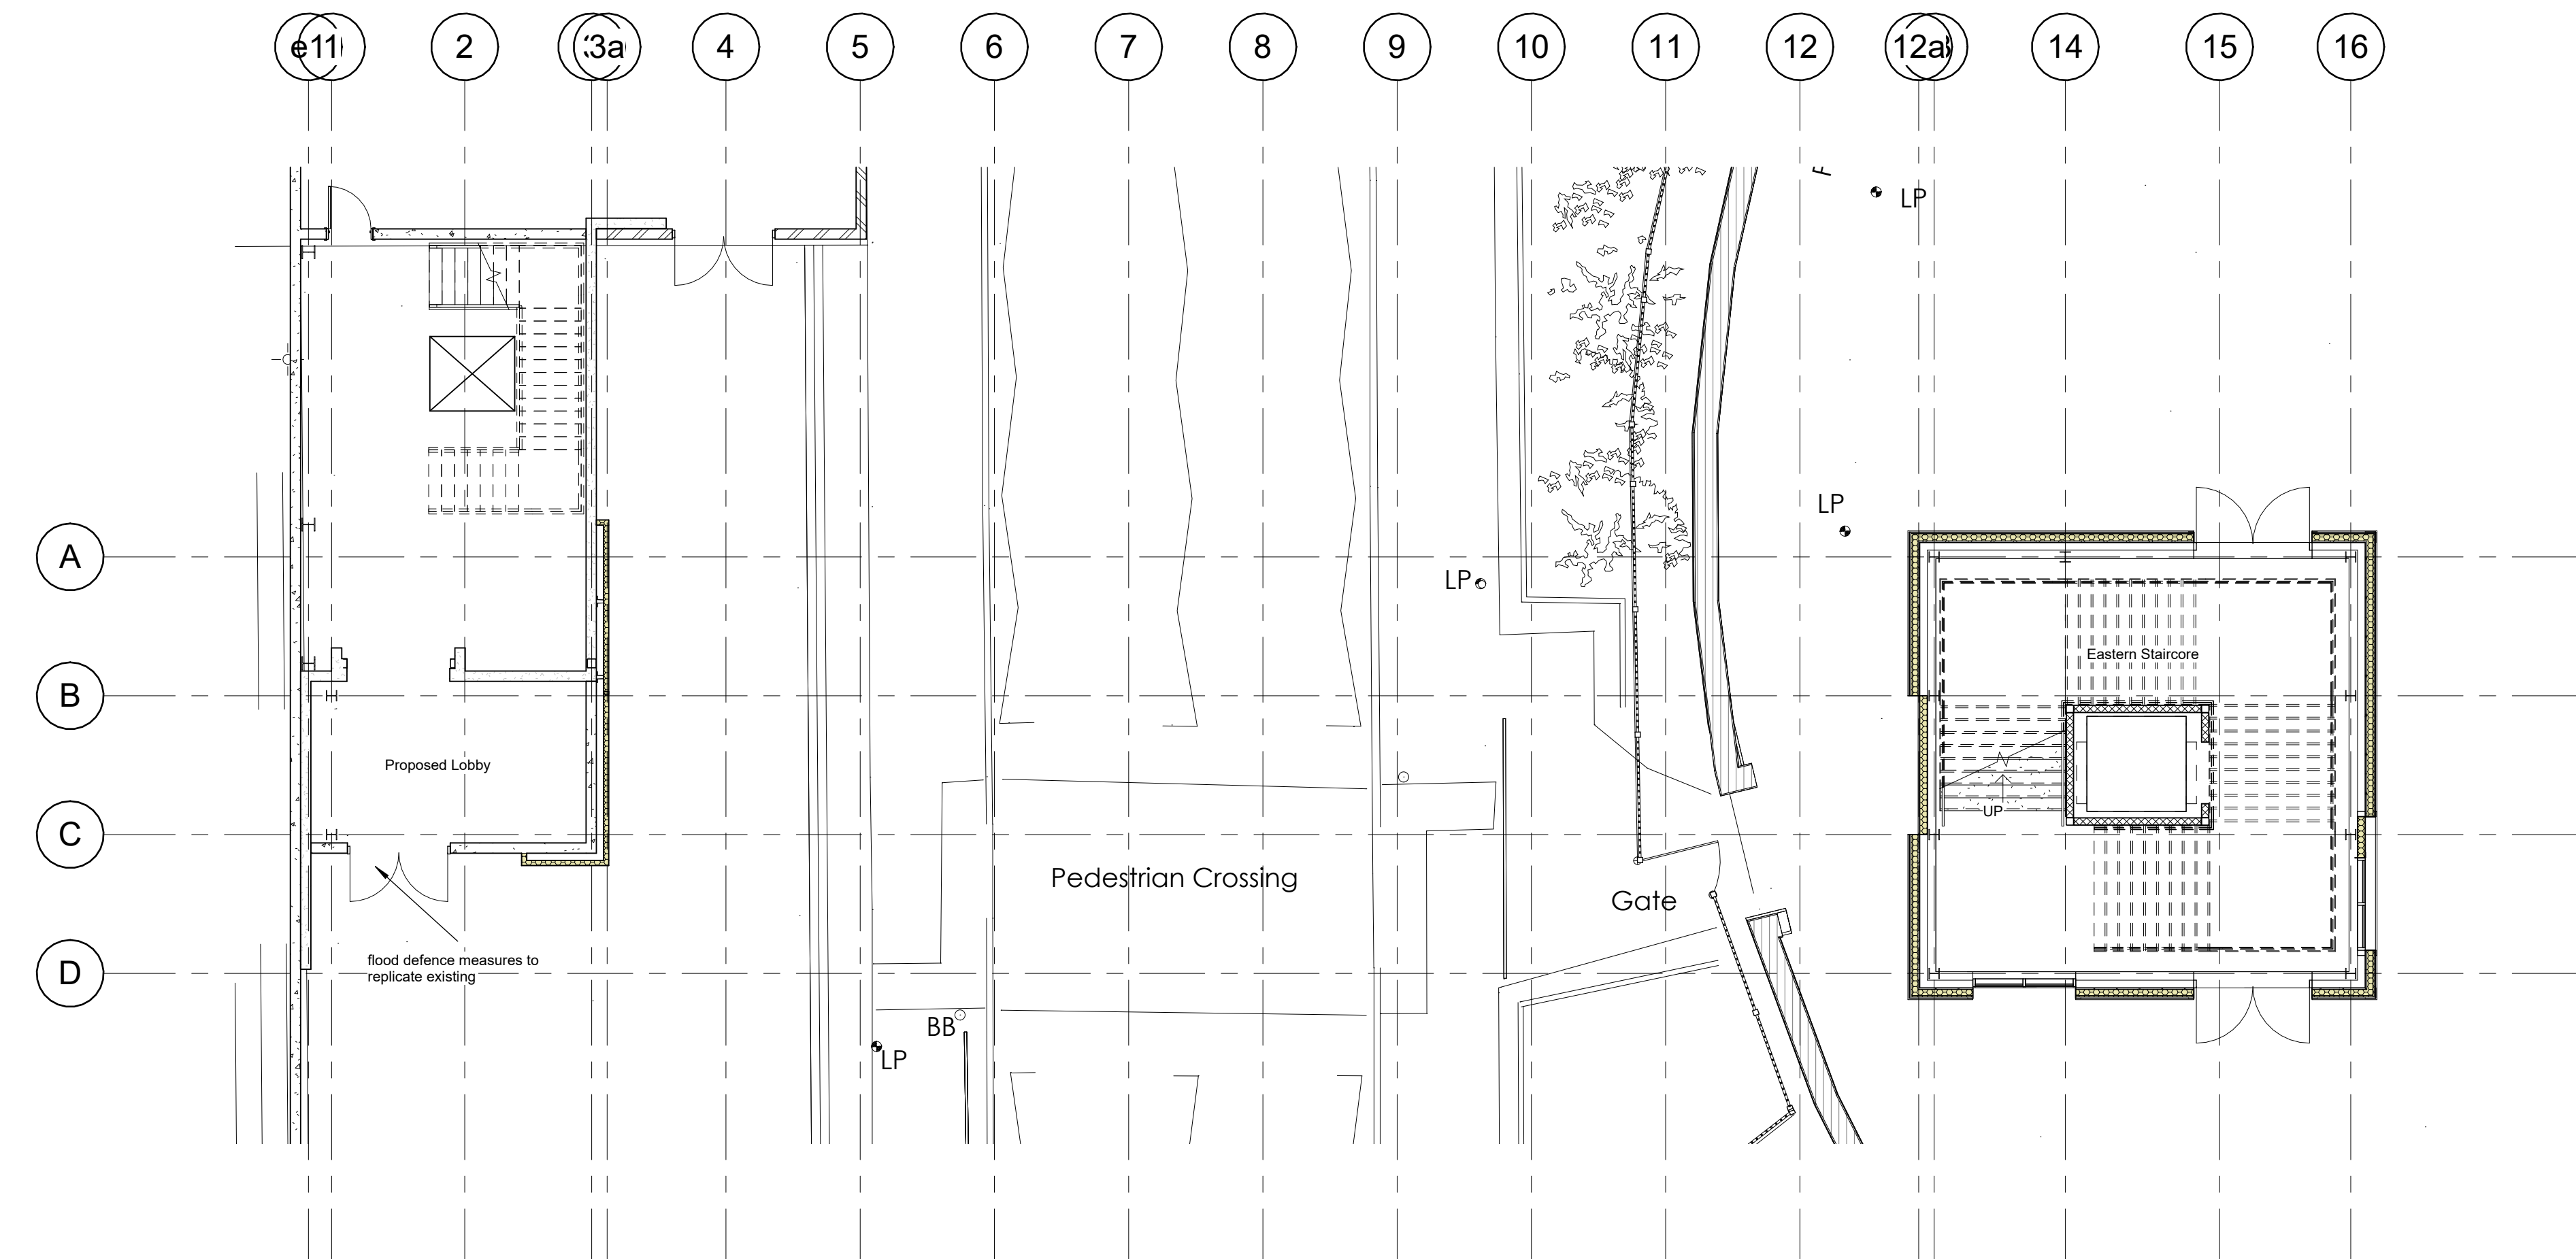

Ground Floor Proposed
1 : 100

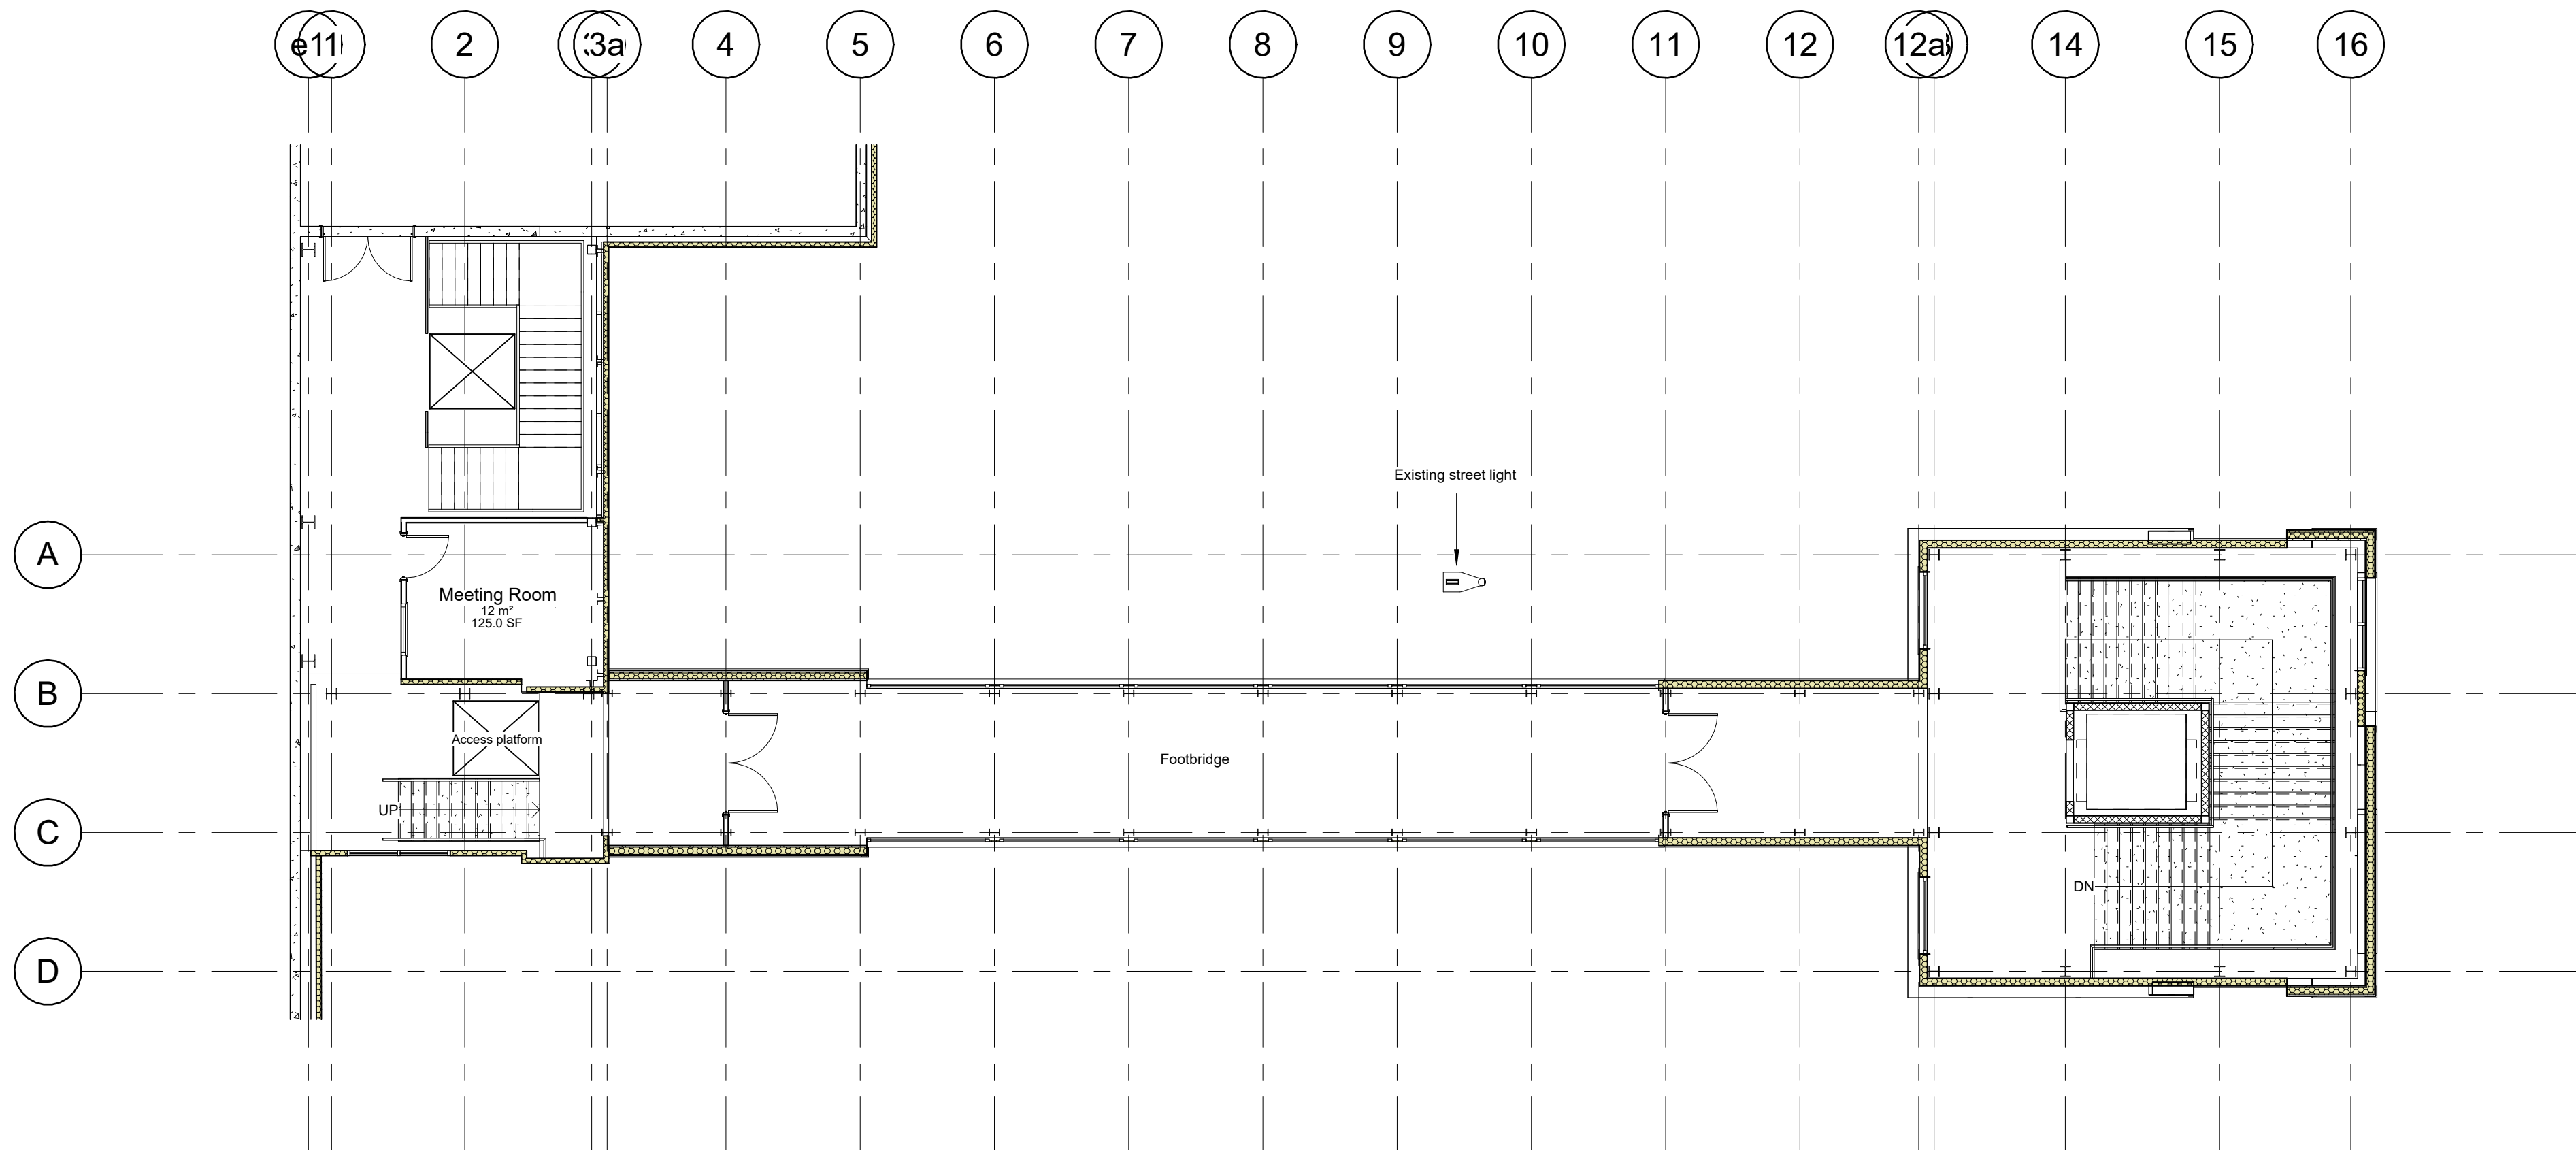

First Floor Proposed
1 : 100

P2	ADDITIONAL WINDOWS ADDED TO NORTH ELEVATION			MJR	RL	13.03.25
P1	ISSUED FOR PLANNING			MJR	RL	12.03.25
Rev	Description			Drawn	Checked	Date

Document Status - Purpose of Issue:

S2

FOR PLANNING

MWA

MARTIN WALSH
ARCHITECTURAL

Firth Buildings, 99 - 103 Leeds Rd, Dewsbury, WF12 7BU t: 01924 464342
e: info@martinwalsh.co.uk w: www.martinwalsh.co.uk

Project

Proposed footbridge over St Andrew's Road
St Andrew's Road, Huddersfield, HD1 6RA

Title

Proposed Plans

Client

Cummins Turbo Technologies Ltd

MWA Project Ref

Scale

Original Paper Size

Paper Orientation

Drawn

6675

1 : 100

@A1

Landscape

MJR

File Identifier

Project

Originator

Volume

Level

Type

Role

Number

Revision

CUSA

MWA

XX

ZZ

DR

A

0004

P2