

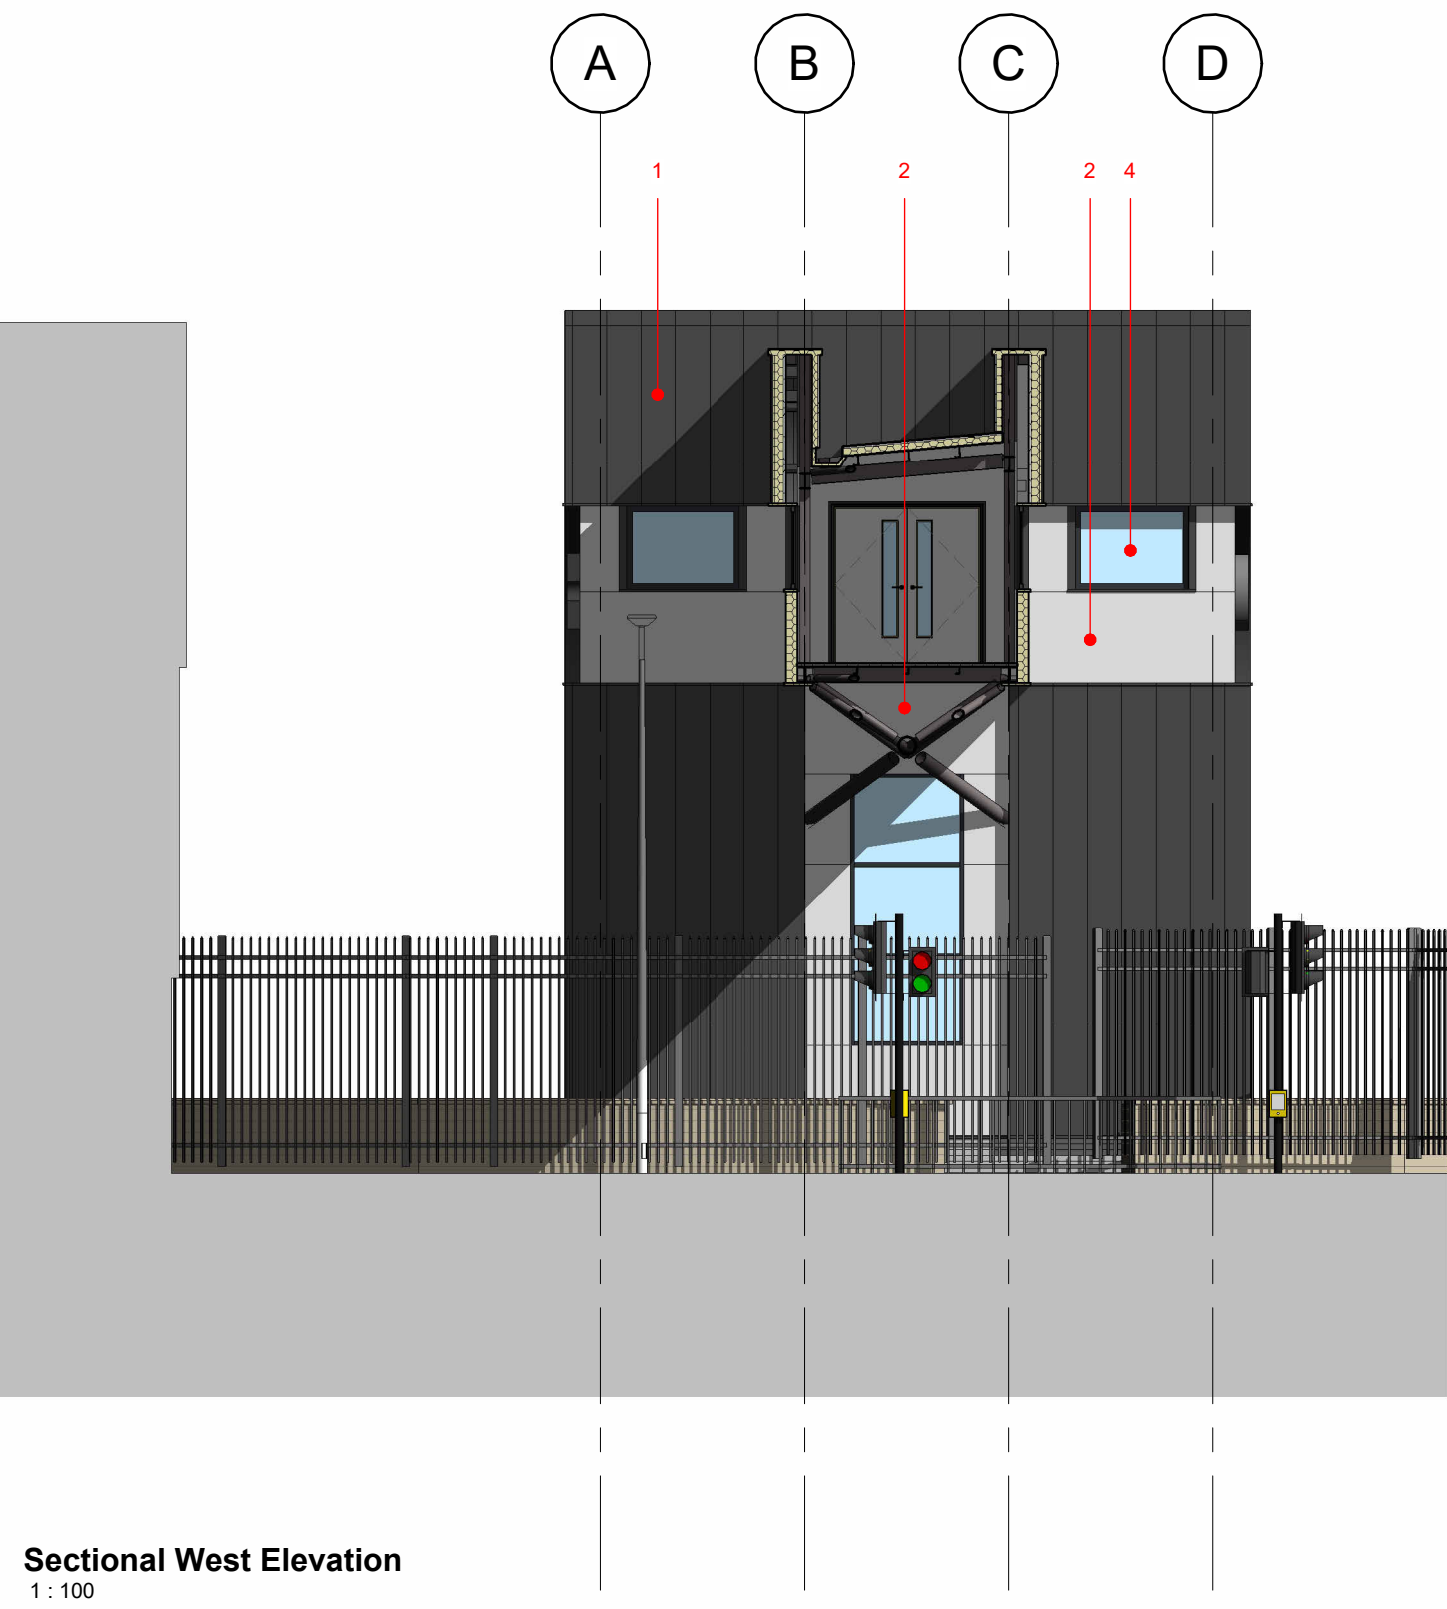
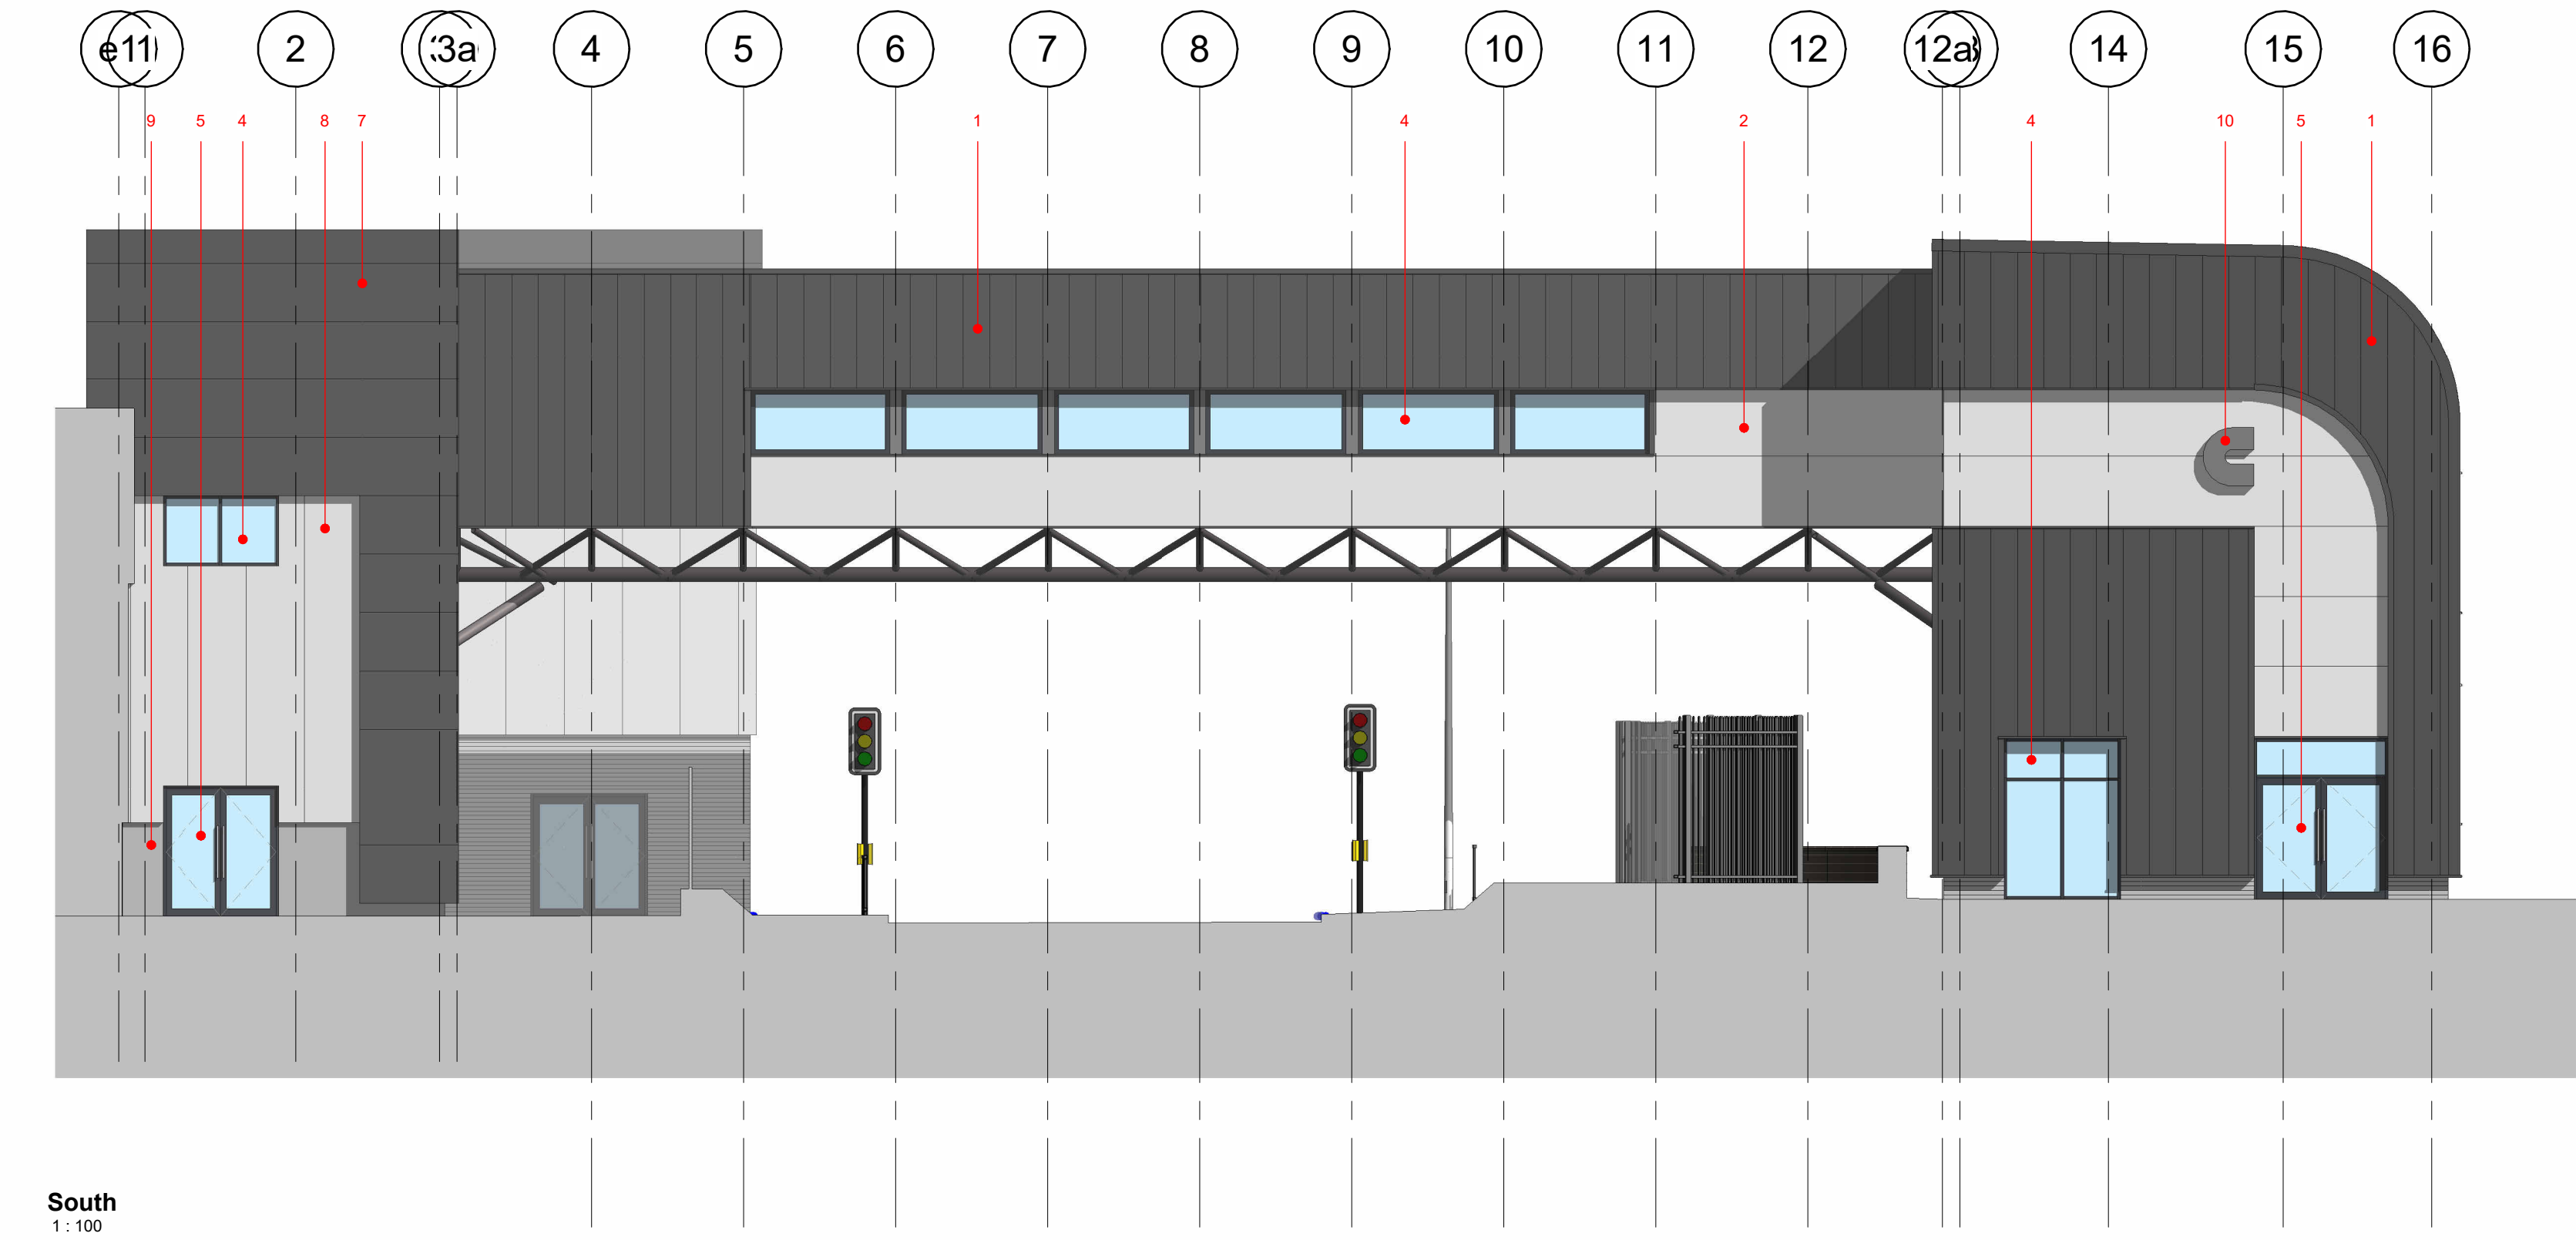


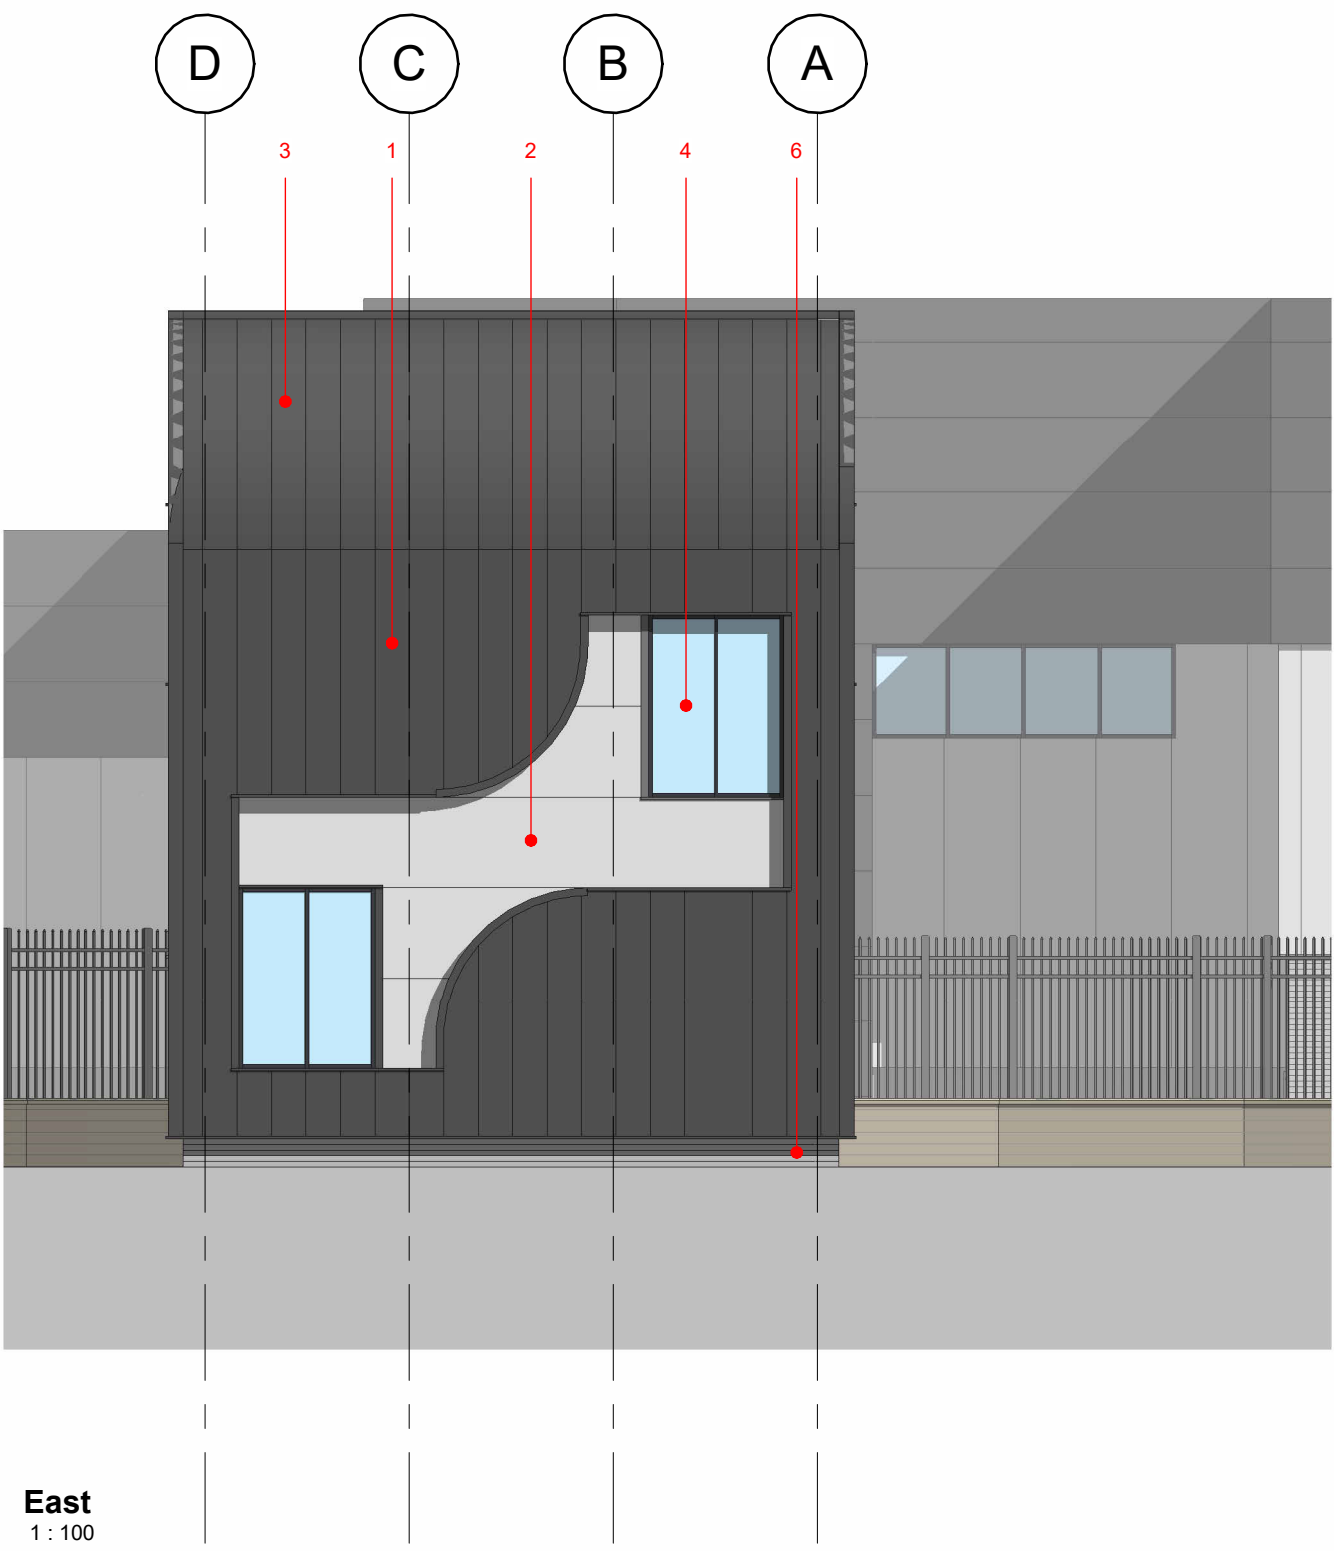

1. Standing Seam System
Colour - Anthracite
2. Flat panel cladding system
3. Standing Seam System
Colour - Anthracite
4. Polyester powder coated aluminium framed
double glazed windows
Colour - Anthracite
5. Polyester powder coated aluminium framed
double glazed doors
Colour - Anthracite
6. Black / Dark Grey facing brickwork at low
level with dark mortar
7. Anthracite Microrib cladding to match existing
8. Grey flat aluminium panel to match existing
9. Grey rendered wall to match existing
10. Illuminated Cummins logo

P2	ADDITIONAL WINDOWS ADDED TO NORTH ELEVATION	MJR	RL	13.03.25
P1	ISSUED FOR PLANNING	MJR	RL	12.03.25
Rev	Description	Drawn	Checked	Date

Document Status Purpose of Issue:
S2 FOR PLANNING

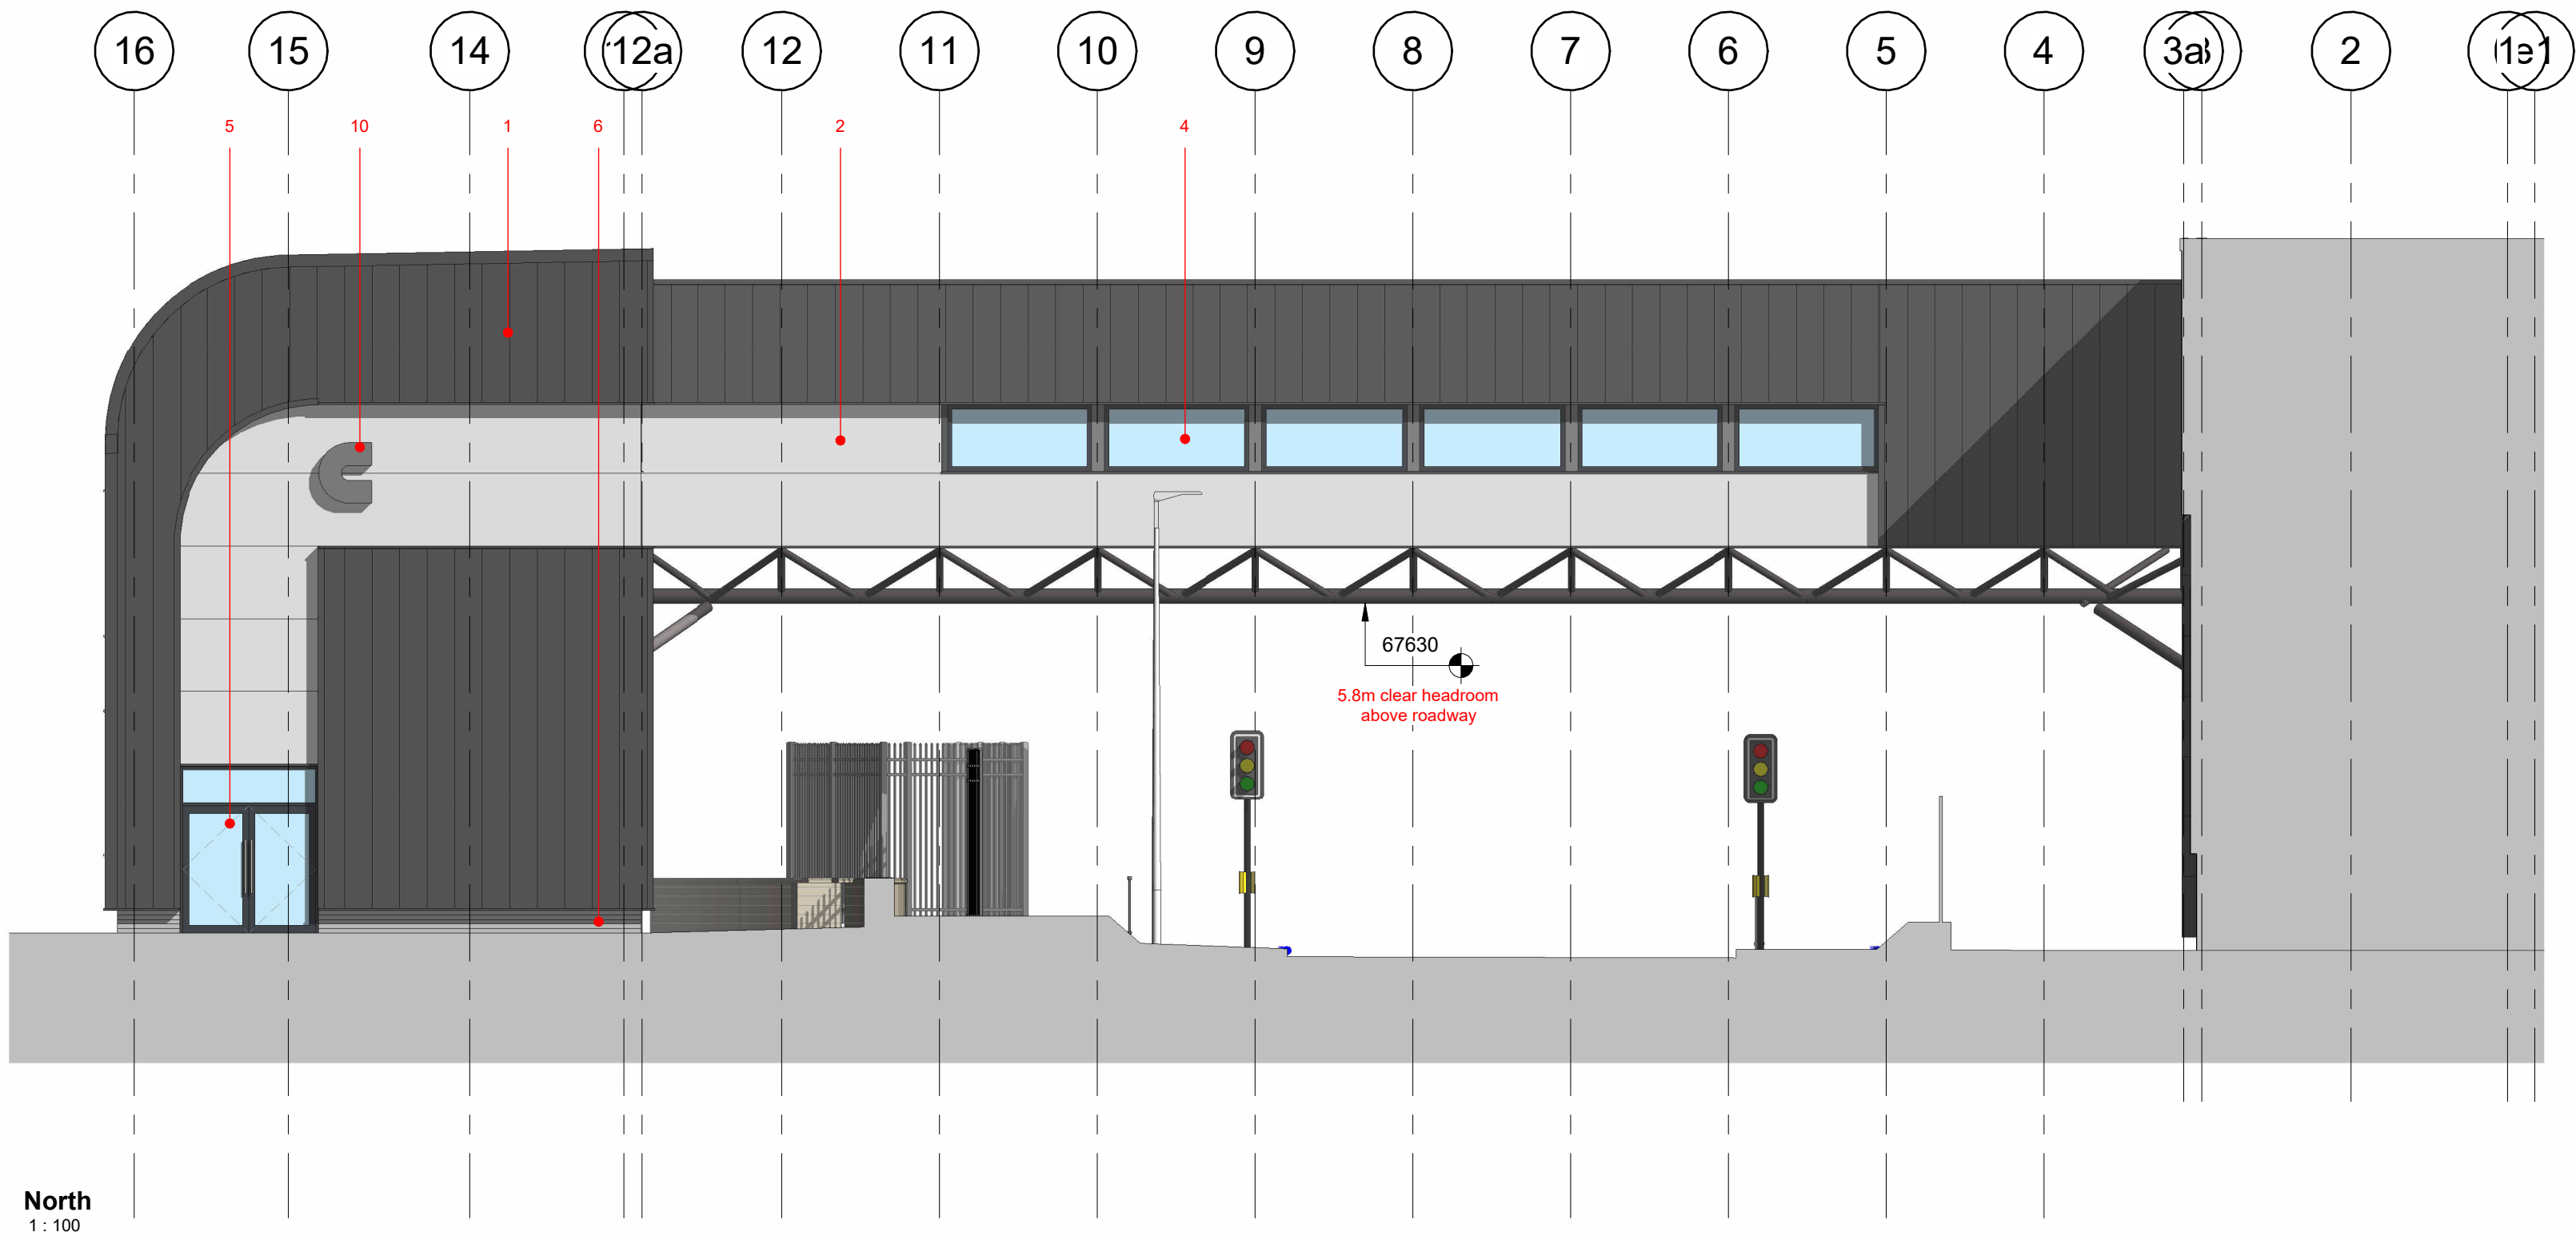

Firth Buildings, 99 - 103 Leeds Rd, Dewsbury, WF12 7BU t: 01924 464342
e: info@martinwalsh.co.uk w: www.martinwalsh.co.uk

Project
Proposed footbridge over St Andrew's Road
St Andrew's Road, Huddersfield, HD1 6RA

Title
Proposed Elevations

Client
Cummins Turbo Technologies Ltd

MWA Project Ref	Scale	Original Paper Size	Paper Orientation	Drawn
6675	As indicated	@A1	Landscape	MJR

File Identifier	Originator	Volume	Level	Type	Role	Number	Revision
CUSA - MWA - XX - XX - DR - A - 0005							P2

Copyright © 2023 Martin Walsh Architectural. All Rights Reserved.
Martin Walsh Architectural is the trading name of Martin Walsh Architectural Limited. Registered in England Number 4496049