
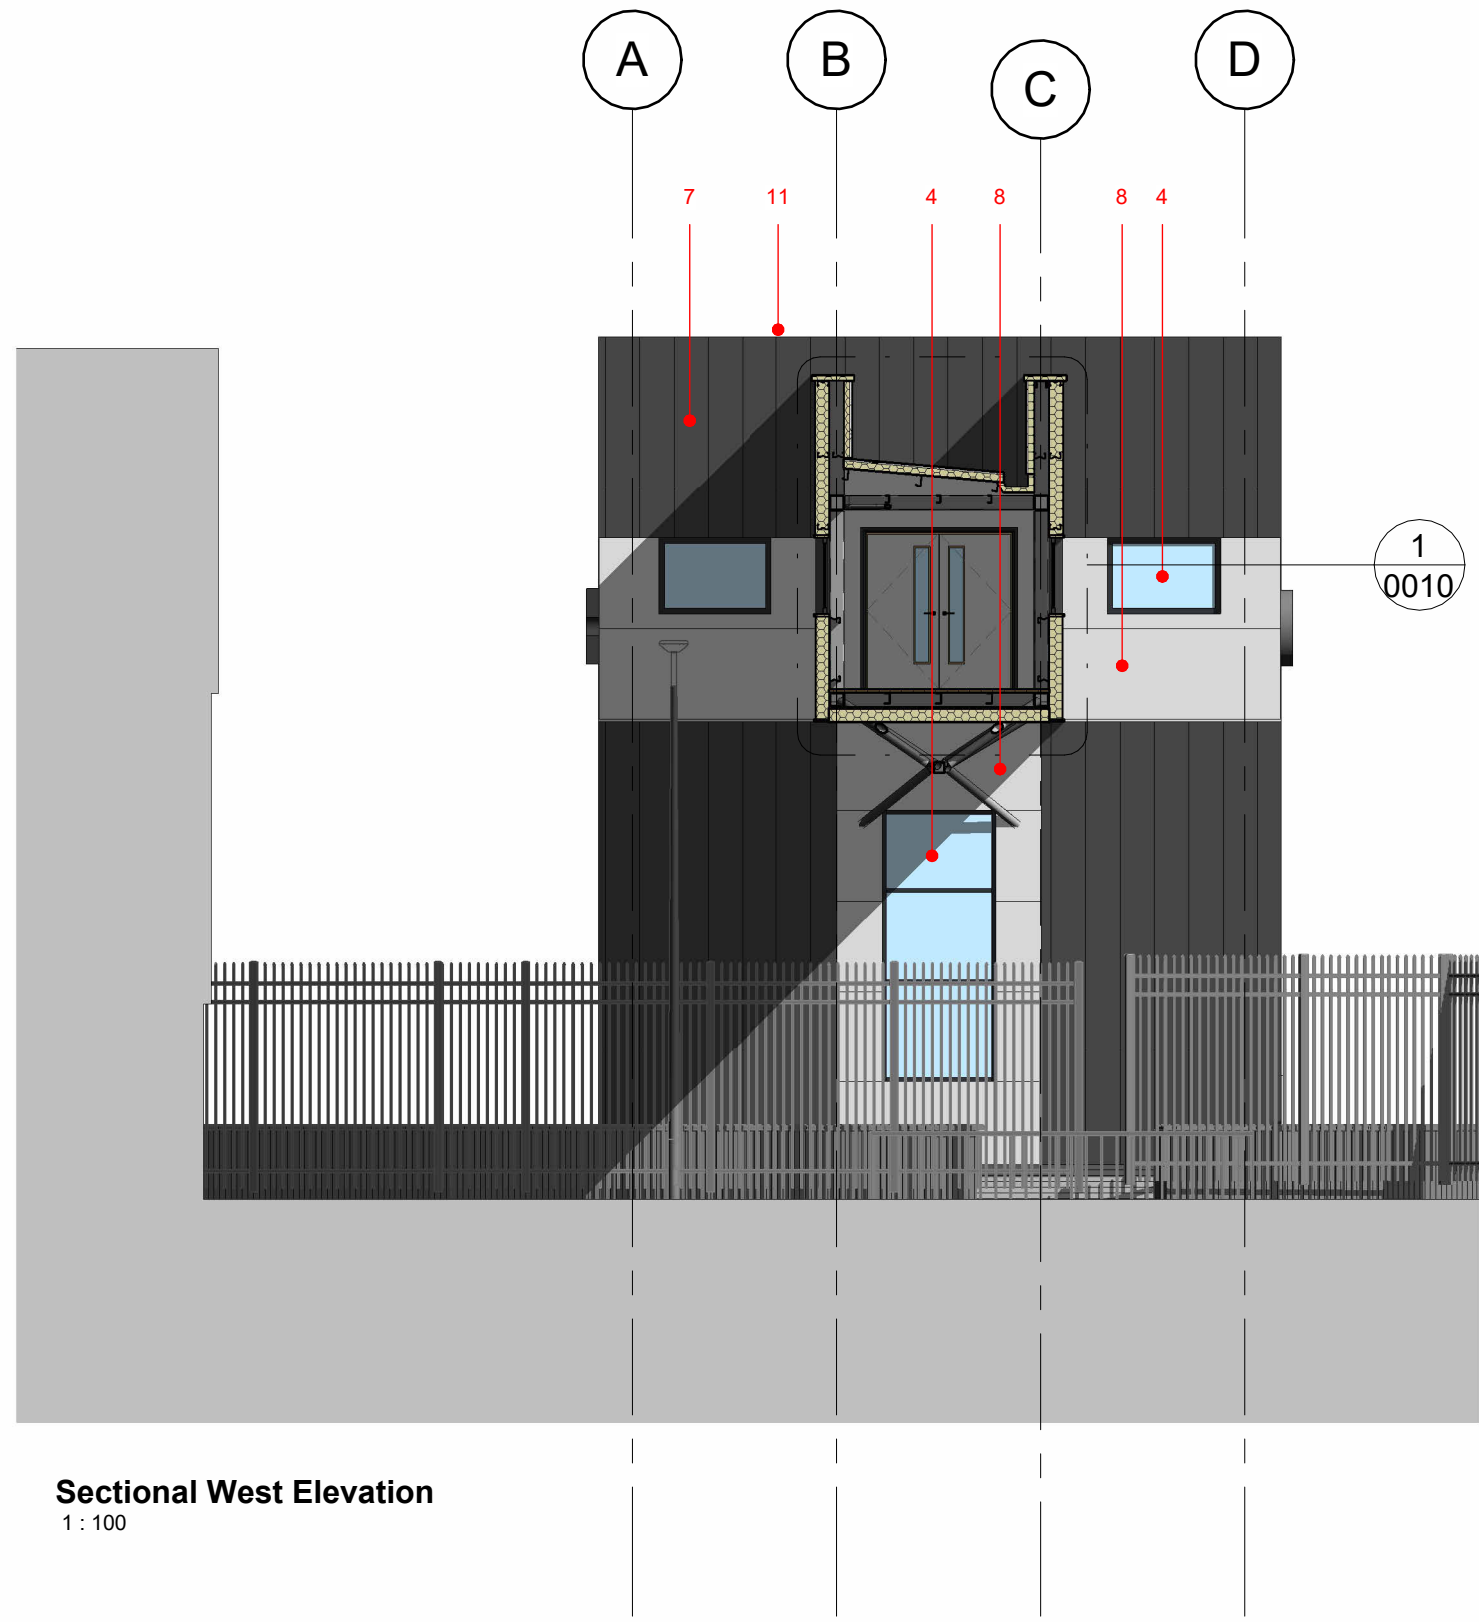
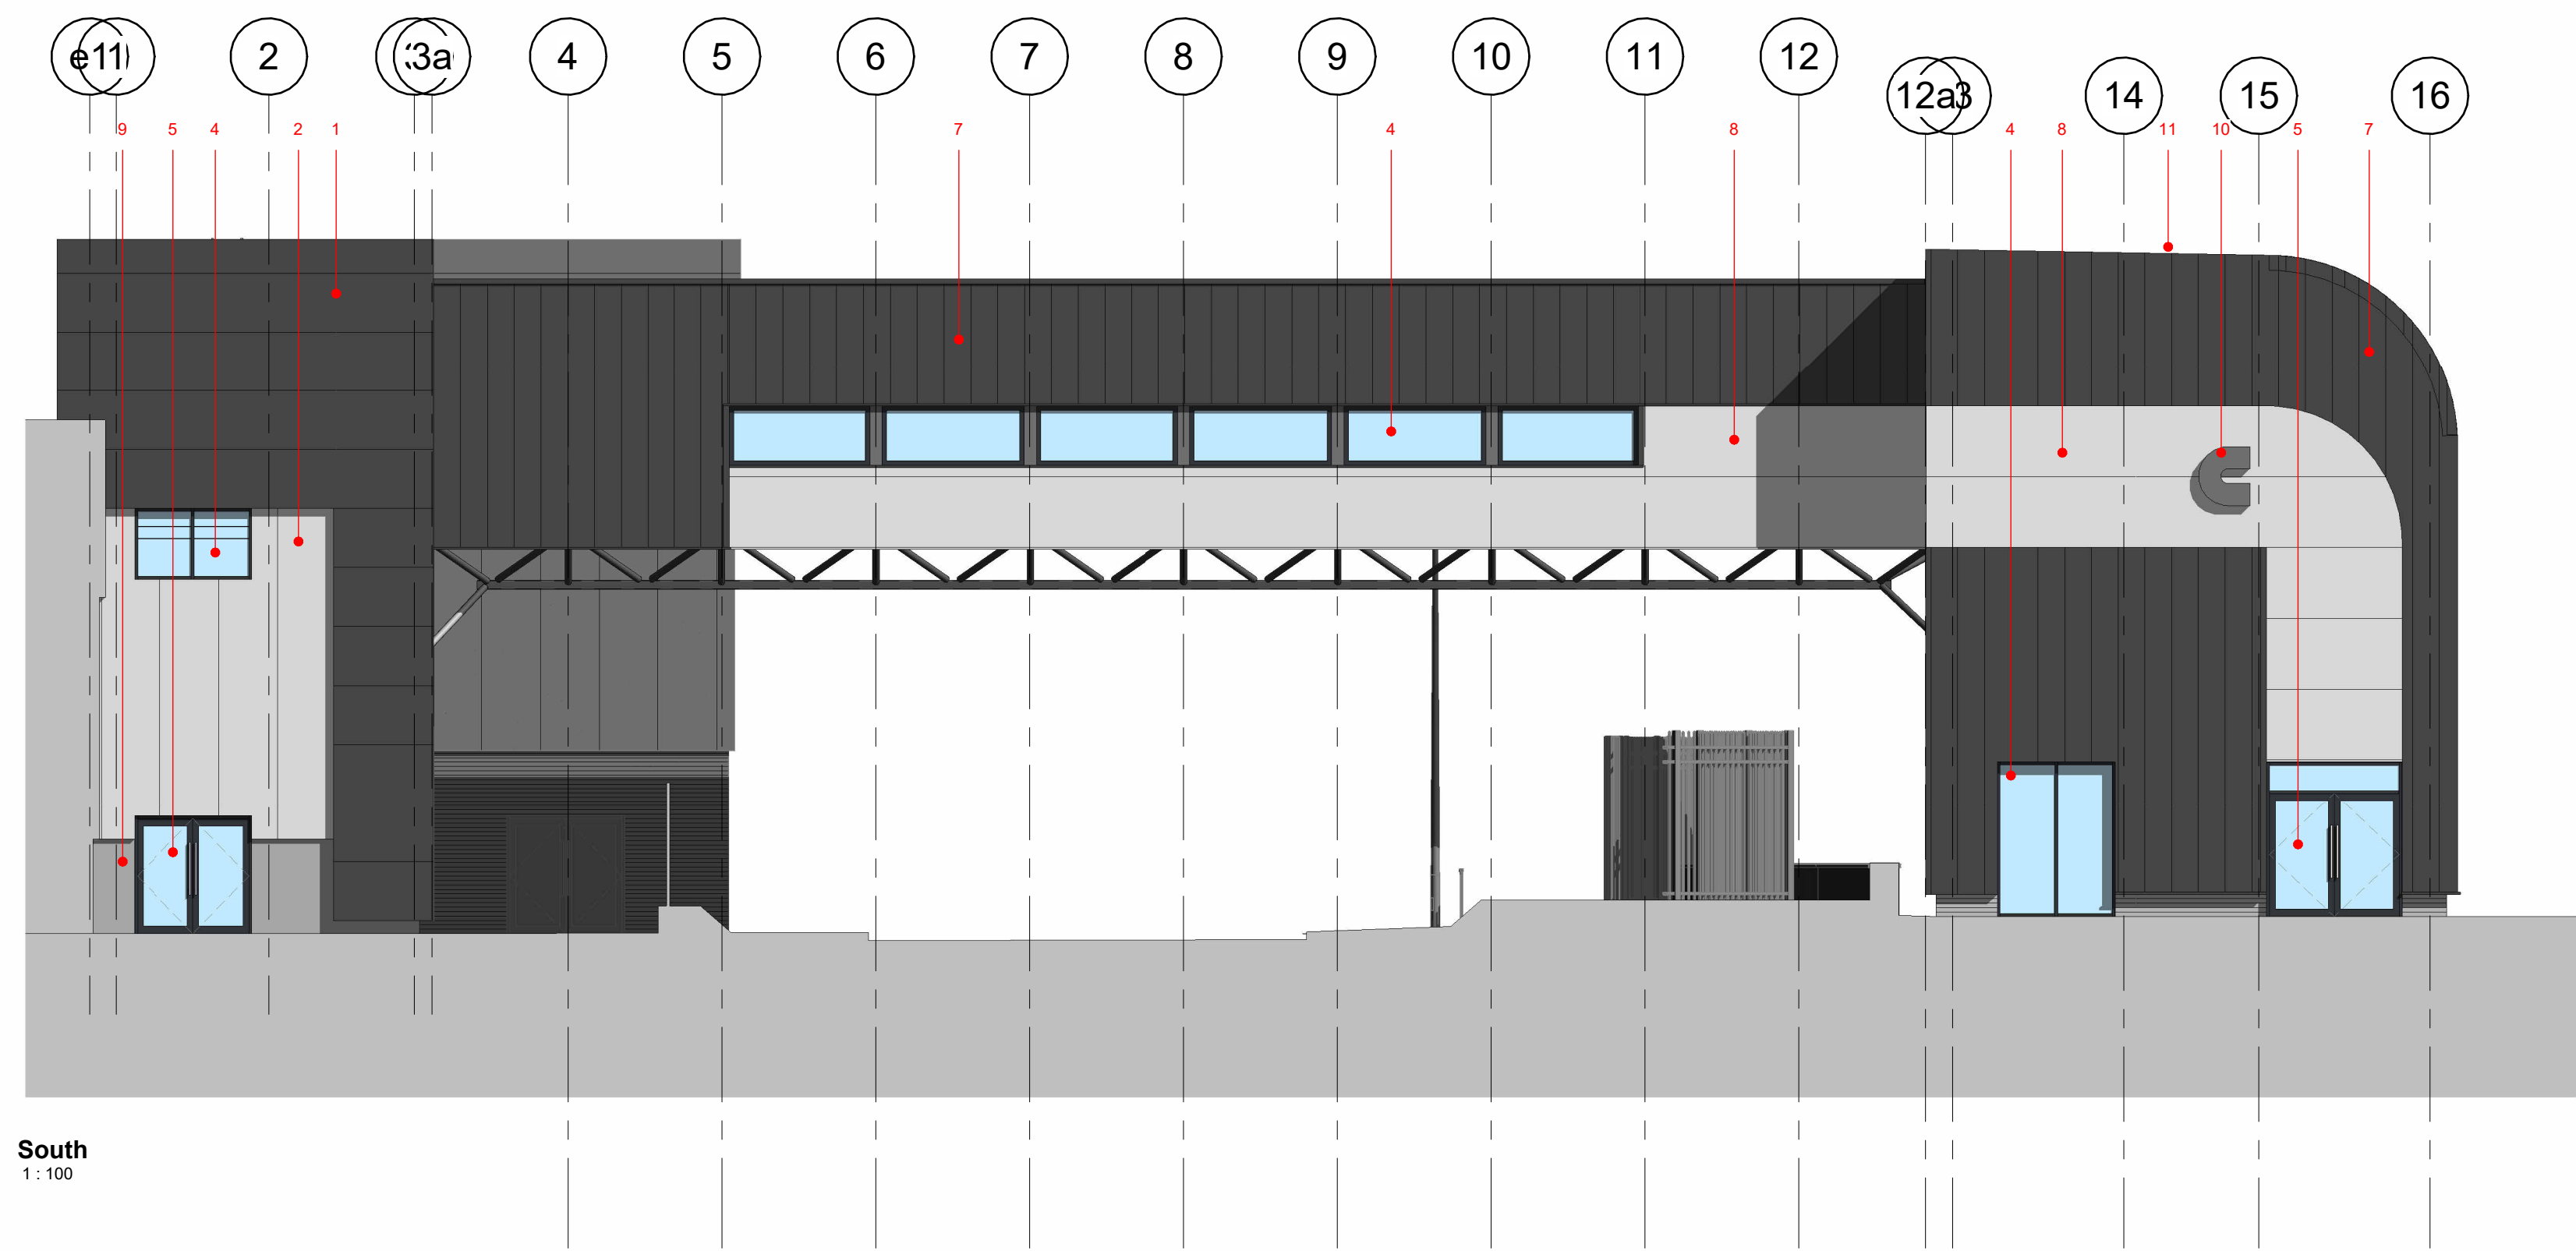
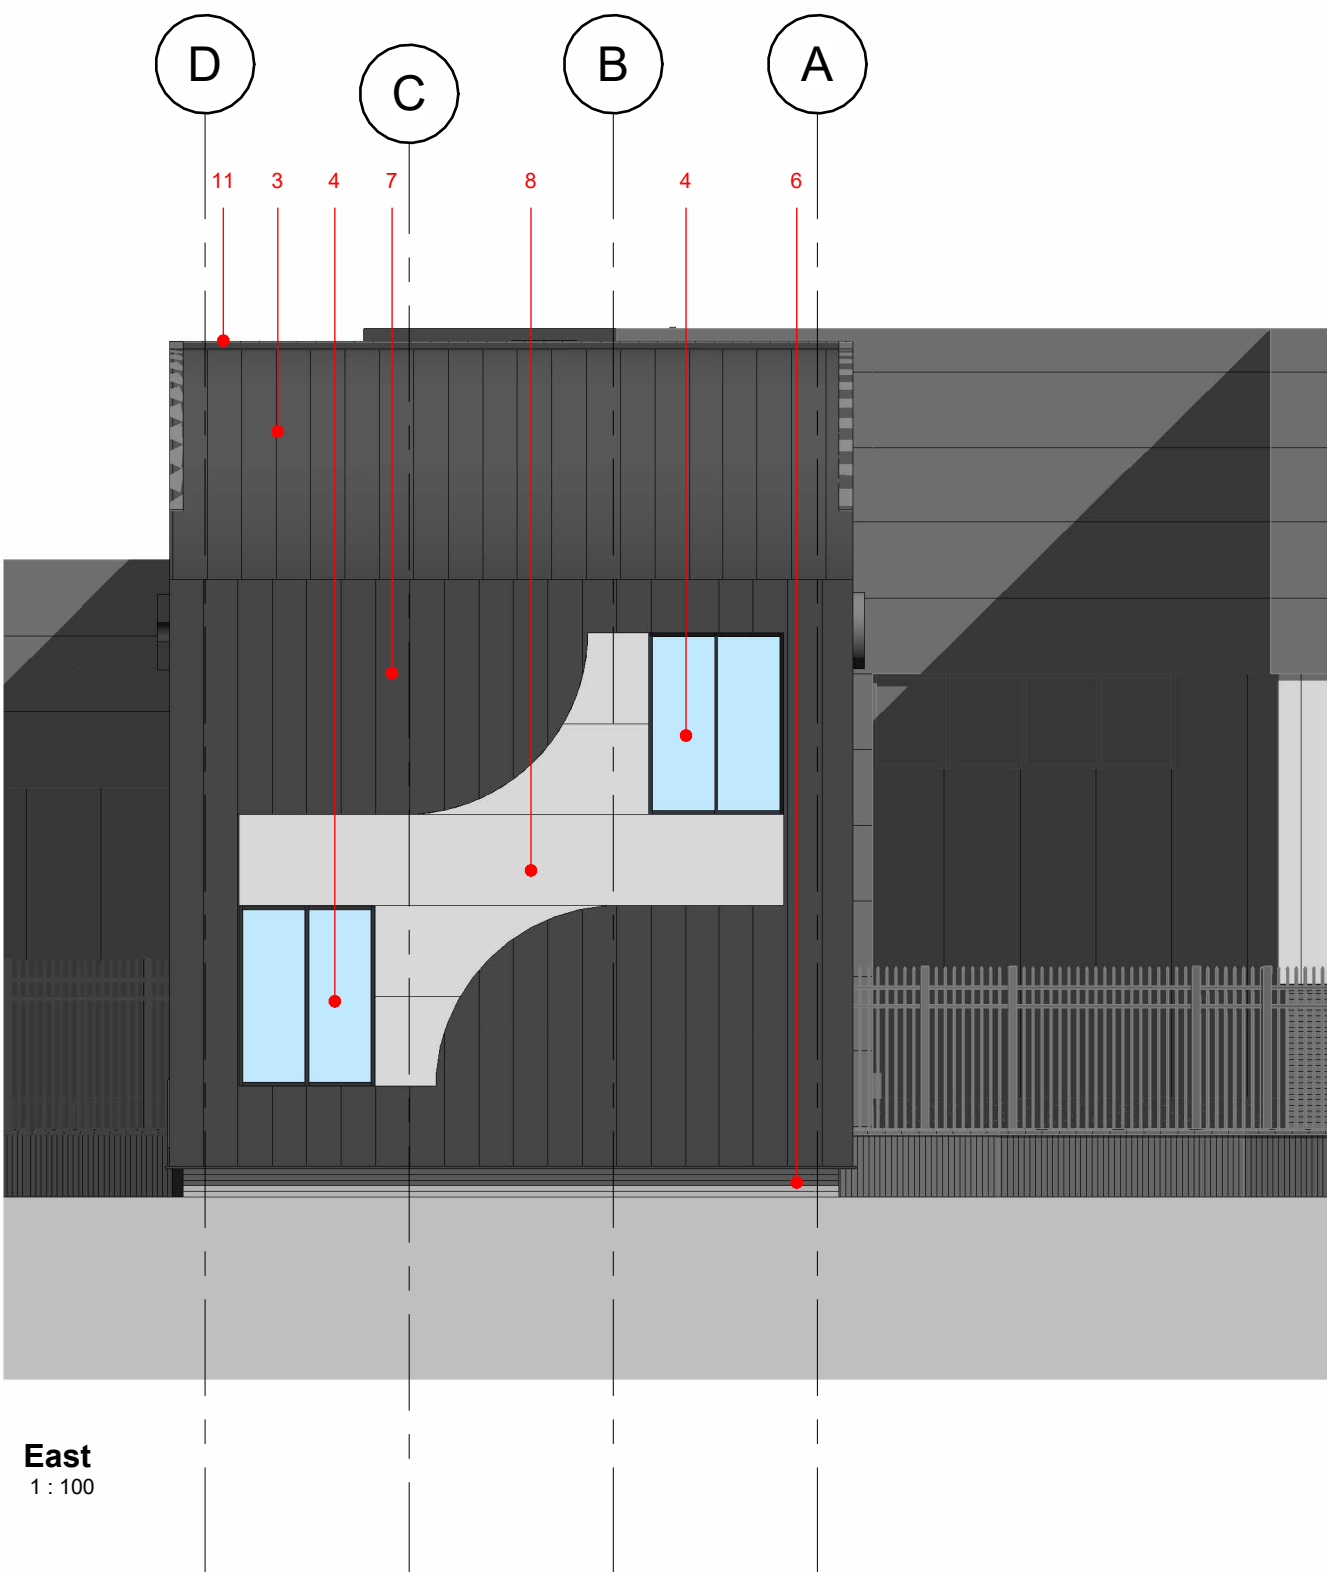


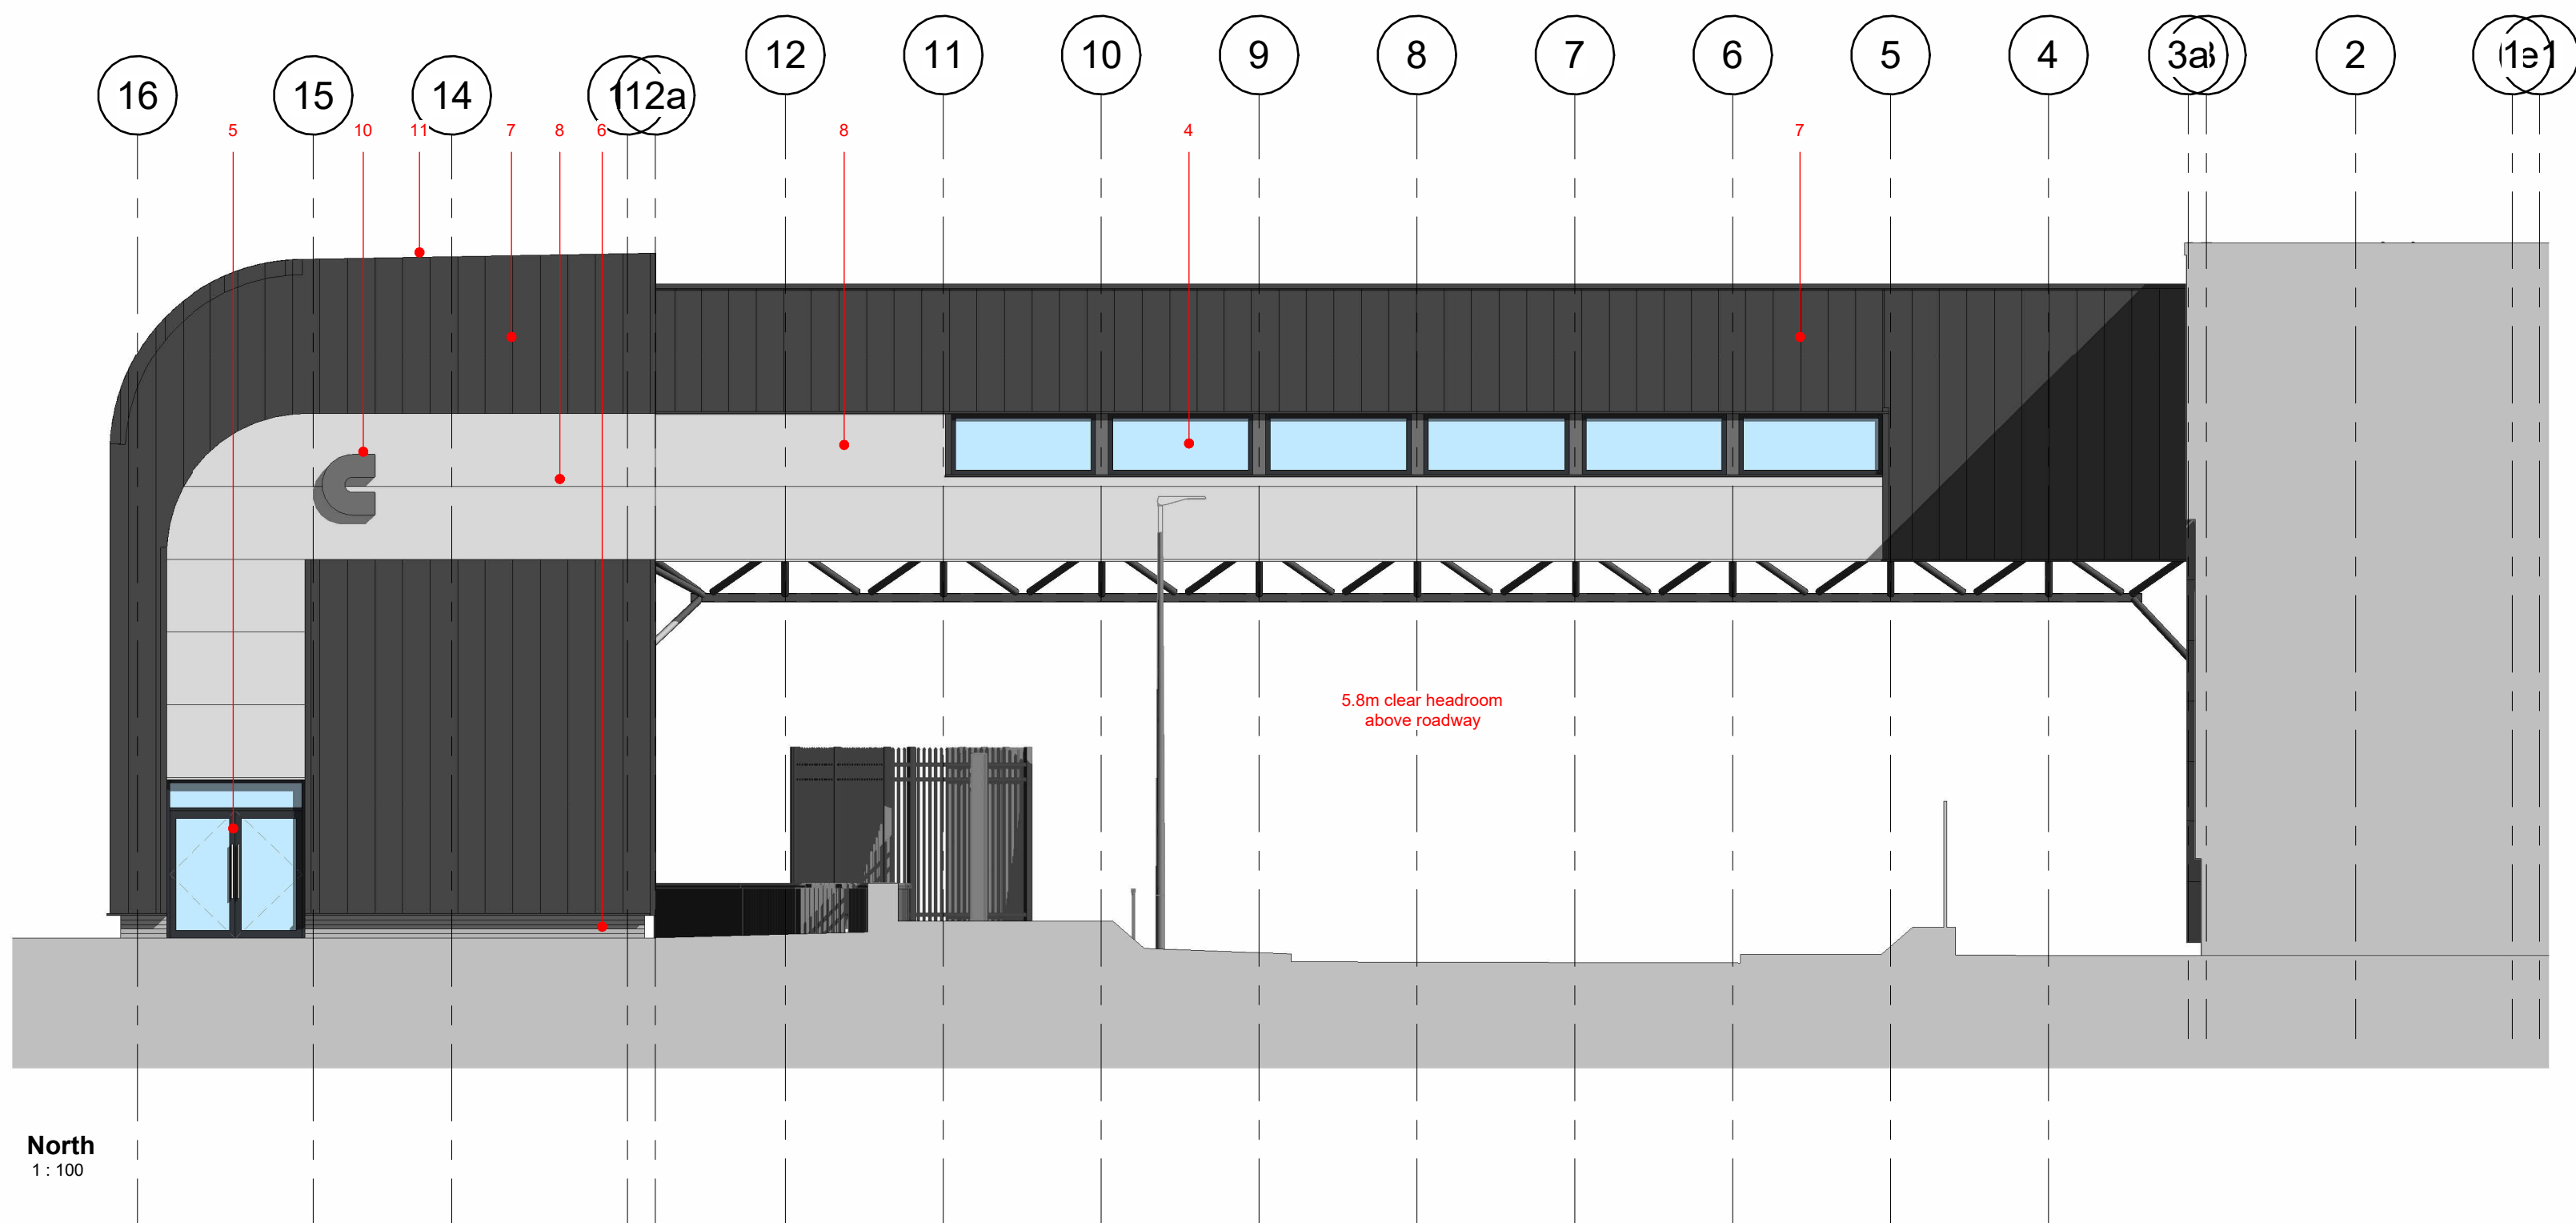

- Kingspan Quadcore AWP Micorib
100mm thick - Horizontal
Colour - Anthracite (to match existing)
- Kingspan Quadcore AWP Plank
100mm thick - Vertical
Colour - Grey (to match existing)
- Euroclad VIEO Warm Wall MW5 Standing seam
Colour - Anthracite
- Polyester powder coated aluminium framed double glazed windows
Colour - Anthracite
- Polyester powder coated aluminium framed double glazed doors
Colour - Anthracite
- Black / Dark Grey facing brickwork at low level with dark mortar
- Euroclad Rainspan panel with VIEO Standing seam wall profile fixed to the face.
Colour - Anthracite

- Euroclad Rainspan with secret fix joints
Colour - Grey
- Grey rendered wall to match existing
- Illuminated Cummins logo
- Euroclad VIEO Warm Roof MW5 Standing seam
Colour - Anthracite
- Euroclad Rainspan with secret fix joints
Colour - Grey
- 15mm Promat PROMATECT 250 board to achieve 60mins protection
- Intumescent painted steel to achieve 60mins protection
- Kingspan KS1000RW Wall panel 80mm core, 111mm thick
- 38mm T and G mezzanine chipboard deck
- Top Hat sections
- Kingspan KS1000RW Roof panel 100mm core, 131mm thick
- Kingspan Membrane Lined insulated gutter system 80mm thick

Rev	Description	Drawn	Checked	Date
P5	DRAWINGS ISSUED TO PLANNING	MR	RL	13.05.25
P4	CLADDING UPDATED	MR	RL	06.05.25
P3	CLADDING CHANGE	MR	RL	01.05.25
P2	ADDITIONAL WINDOWS ADDED TO NORTH ELEVATION	MR	RL	13.03.25
P1	ISSUED FOR PLANNING	MR	RL	12.03.25

Document Status Purpose of Issue:

S3 FOR INTERNAL REVIEW & COMMENT

MARTIN WALSH
ARCHITECTURAL

Firth Buildings, 99 - 103 Leeds Rd, Dewsbury, WF12 7BU t: 01924 464342
e: info@martinwalsh.co.uk w: www.martinwalsh.co.uk

Project
Proposed footbridge over St Andrew's Road
St Andrew's Road, Huddersfield, HD1 6RA

Title
Proposed Elevations

Client
Cummins Turbo Technologies Ltd

MWA Project Ref	Scale	Original Paper Size	Paper Orientation	Drawn
6675	As indicated	@A1	Landscape	MJR

File Identifier	Project	Originator	Volume	Level	Type	Role	Number	Revision
CUSA	MWA	XX	XX	DR	A	0005	P5	

Copyright © 2023 Martin Walsh Architectural. All Rights Reserved.
Martin Walsh Architectural is the trading name of Martin Walsh Architectural Limited. Registered in England Number 4496049