



EXISTING EAST ELEVATION

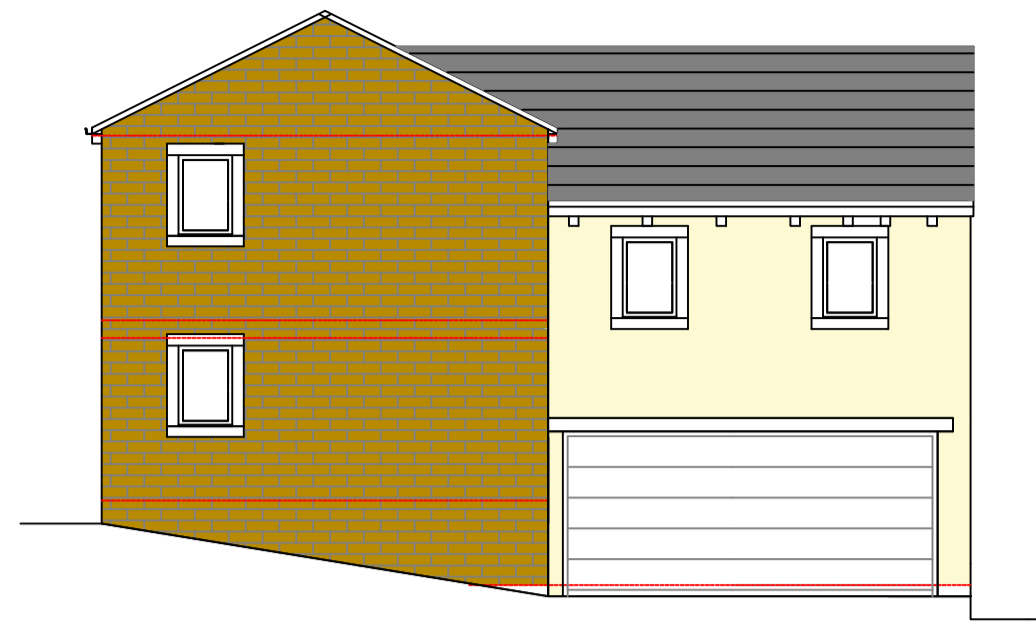


EXISTING NORTH ELEVATION

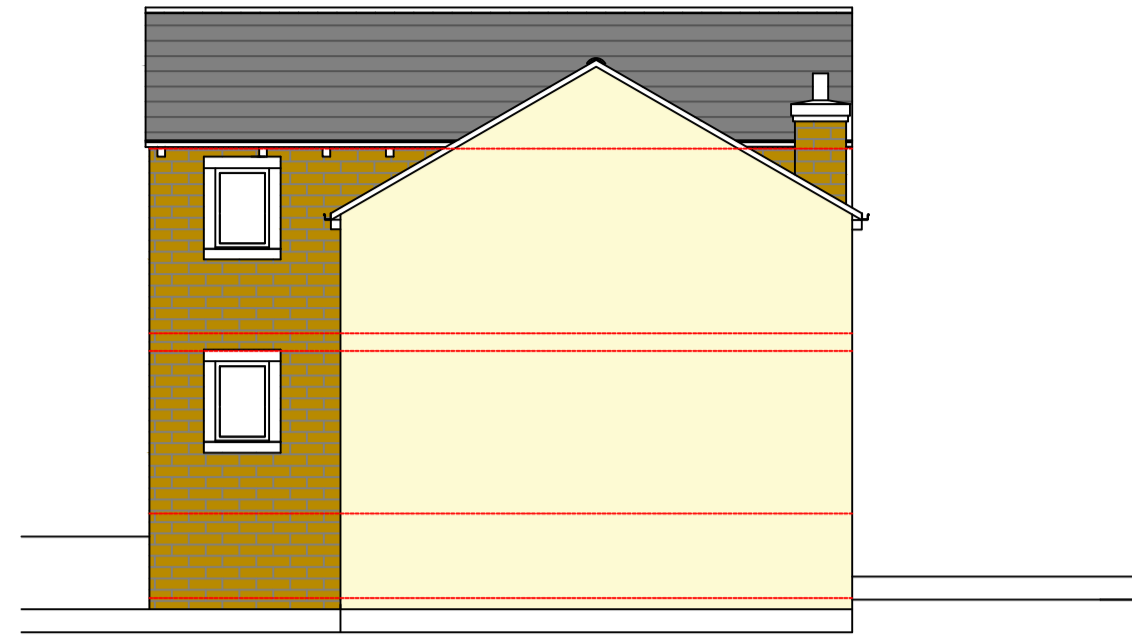


EXISTING WEST ELEVATION


LEVEL OF EXISTING
RAISED DECKING

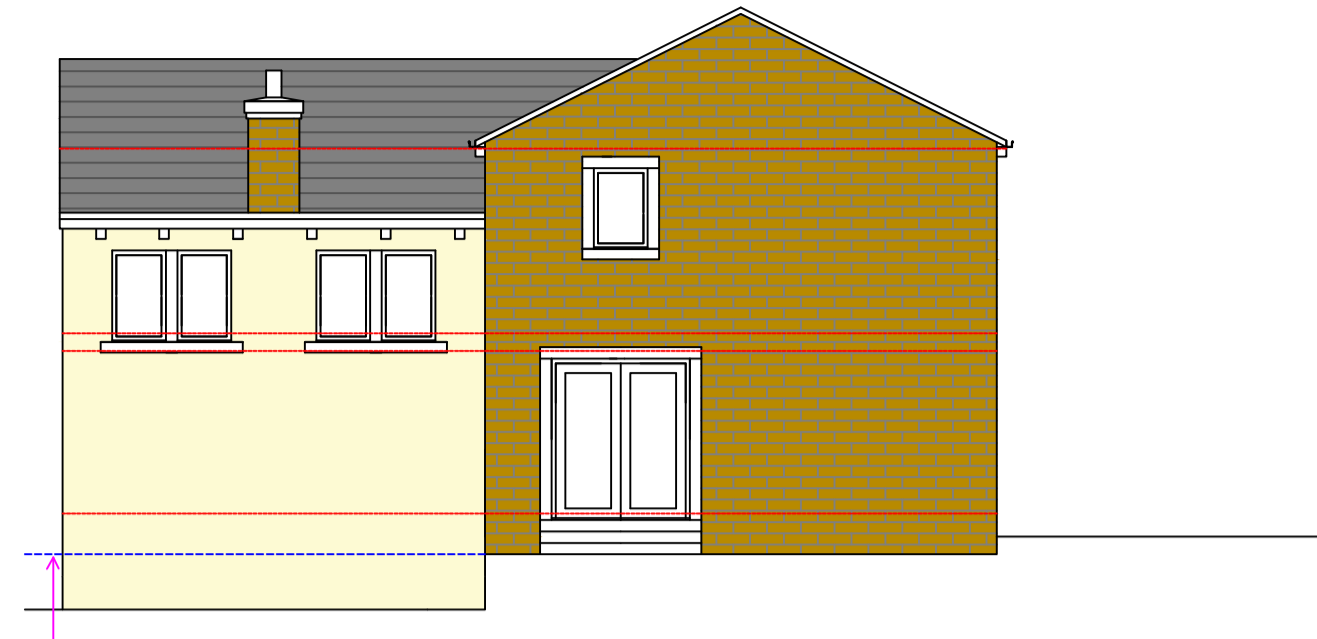


EXISTING SOUTH ELEVATION

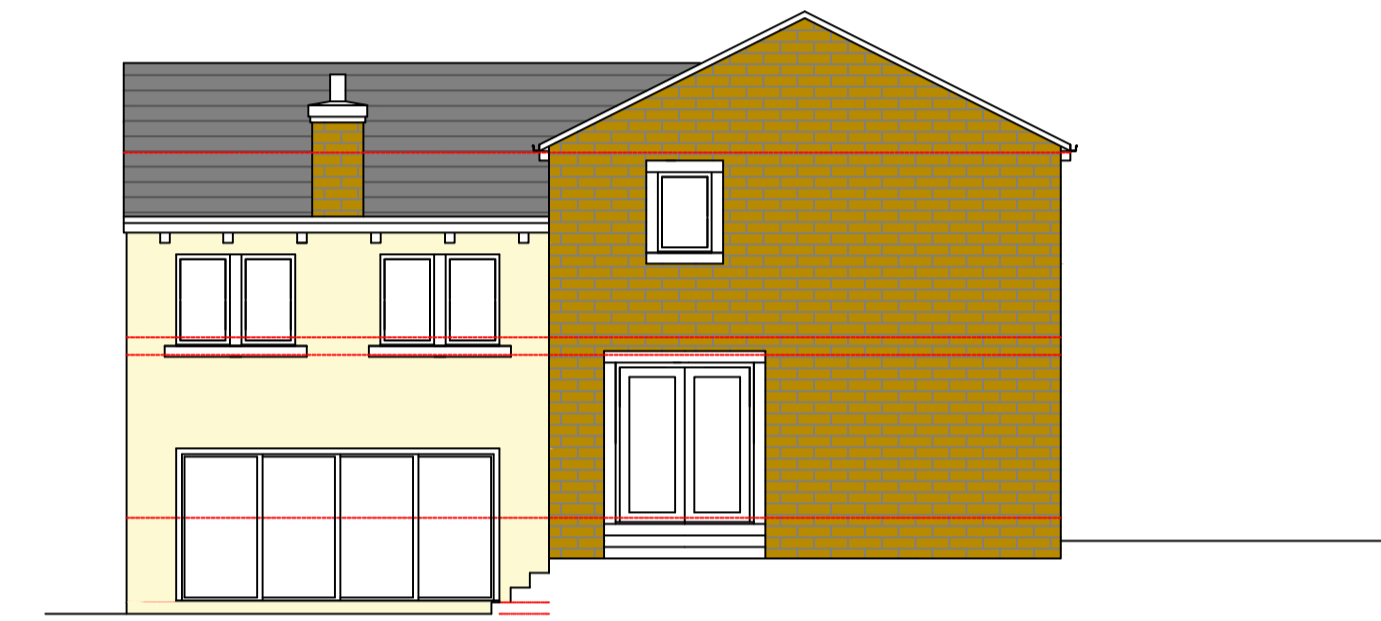


PROPOSED SOUTH ELEVATION

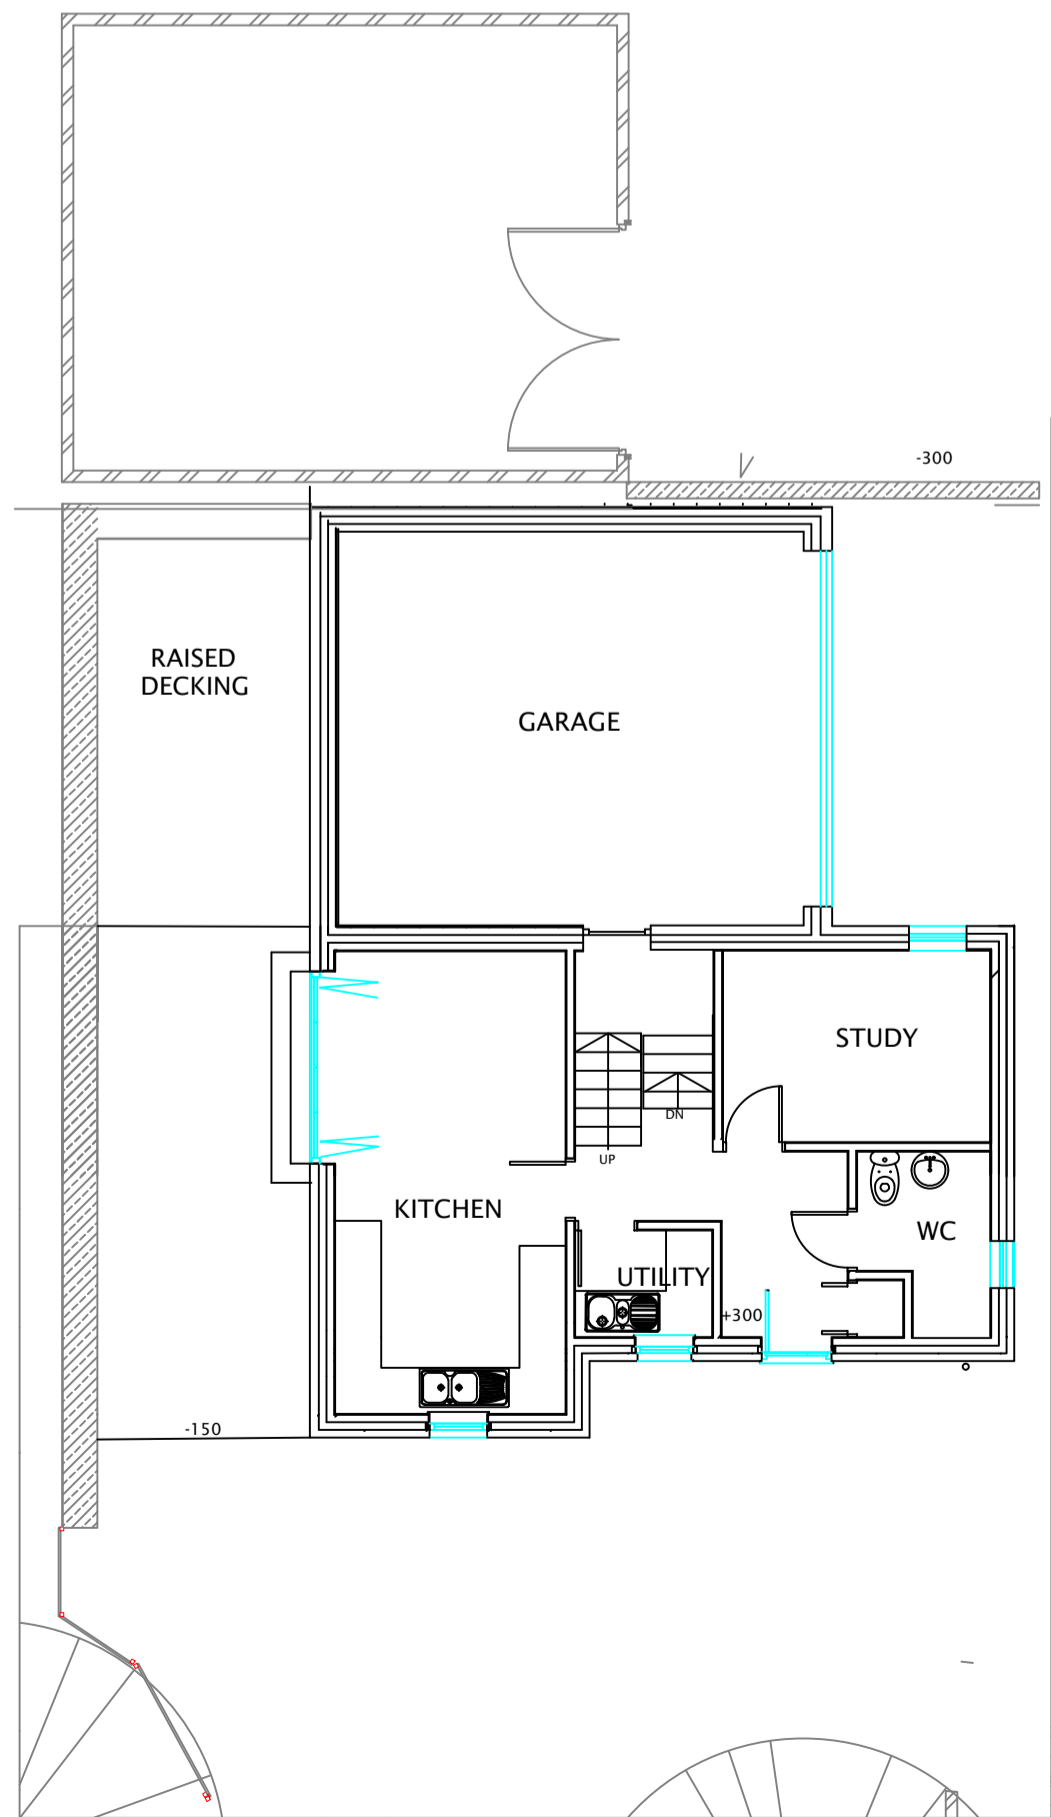


EXISTING SITE & GROUND FLOOR PLAN

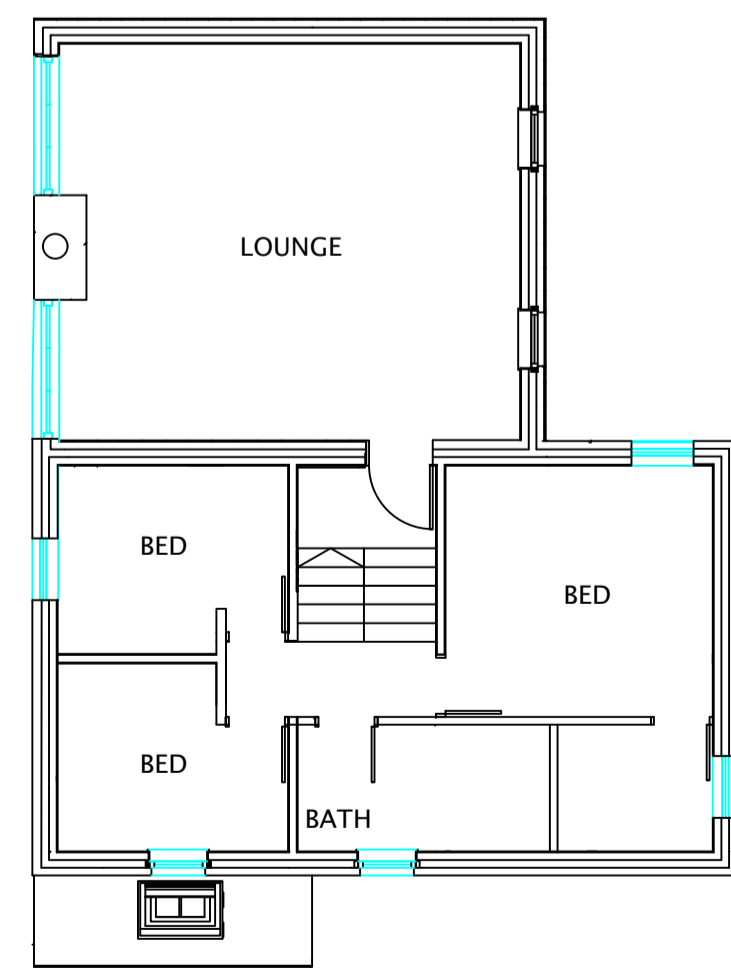

EXISTING FIRST FLOOR PLAN

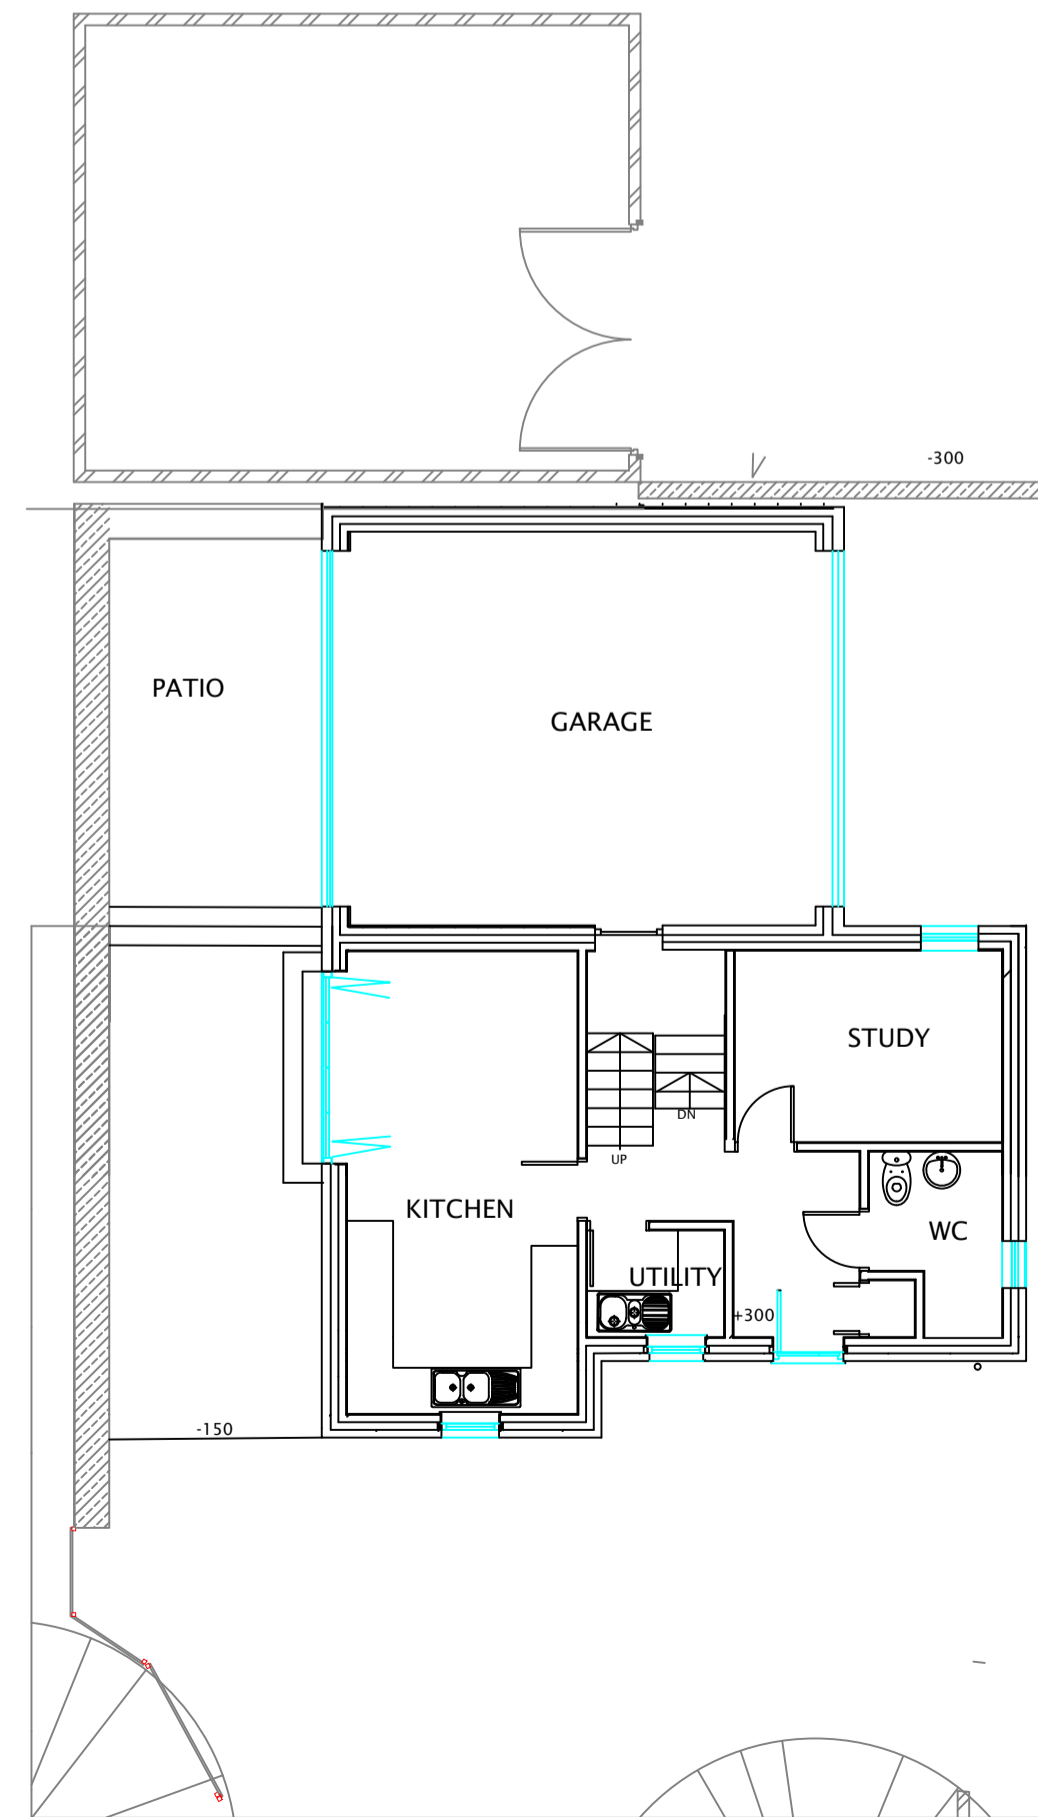

PROPOSED SITE & GROUND FLOOR PLAN

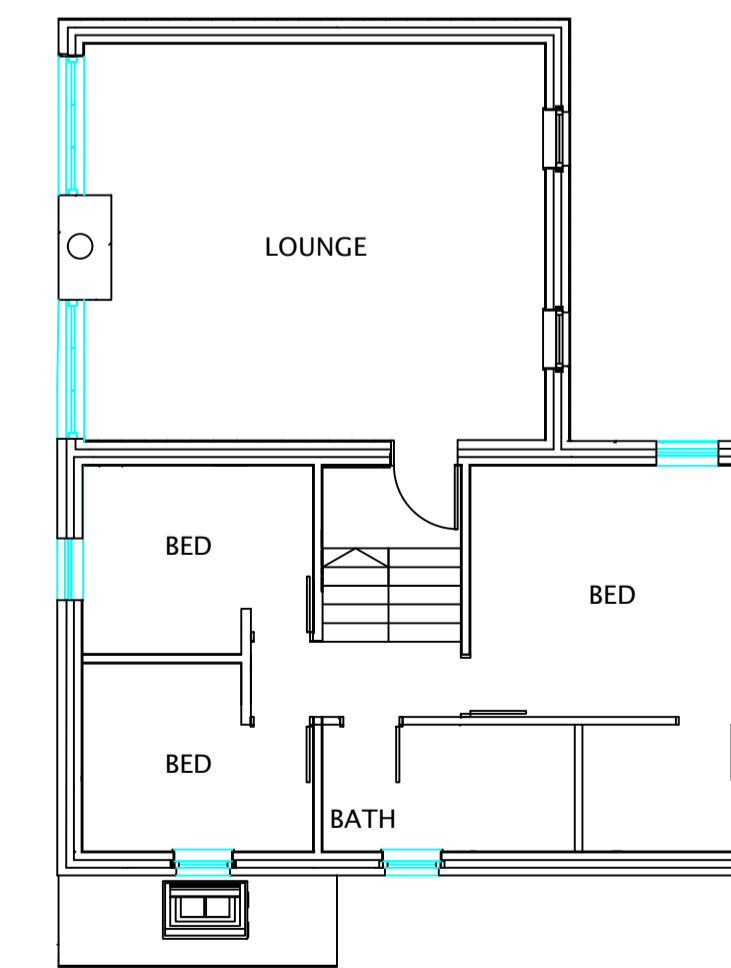

EXISTING FIRST FLOOR PLAN

REV.	DESCRIPTION	DATE

pharchitecture
 DOMESTIC.COMMERCIAL.INTERIORS
 7 LARKWOOD CLOSE, CARRBROOK,
 STALYBRIDGE, CHESHIRE, SK15 3NL.
 E: pha@sky.com M: 07967233507

Drawing Number, 025/GC/001	Date 03/25
Revision,	Scale, 1:100

Drawing / Job Title,
 NEW DOORS TO REAR OF GARAGE, REPLACEMENT OF DECKING WITH PAVING
 EXISTING & PROPOSED PLANS-PLANNING

Client,
 MR & MRS THOMPSON
 12 INNER HEY
 MARSDEN
 HD7 6 EL