

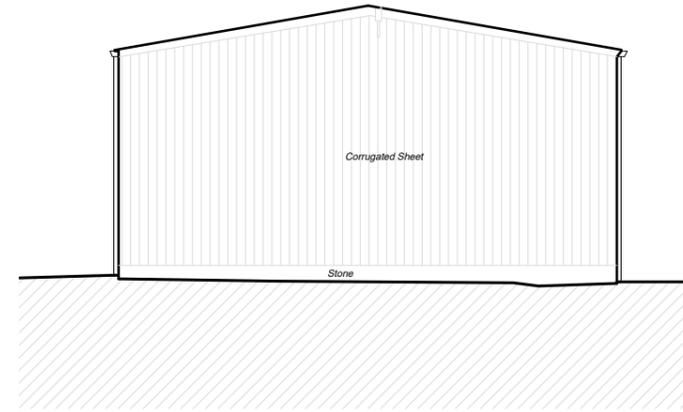


1. Front Elevation (North)

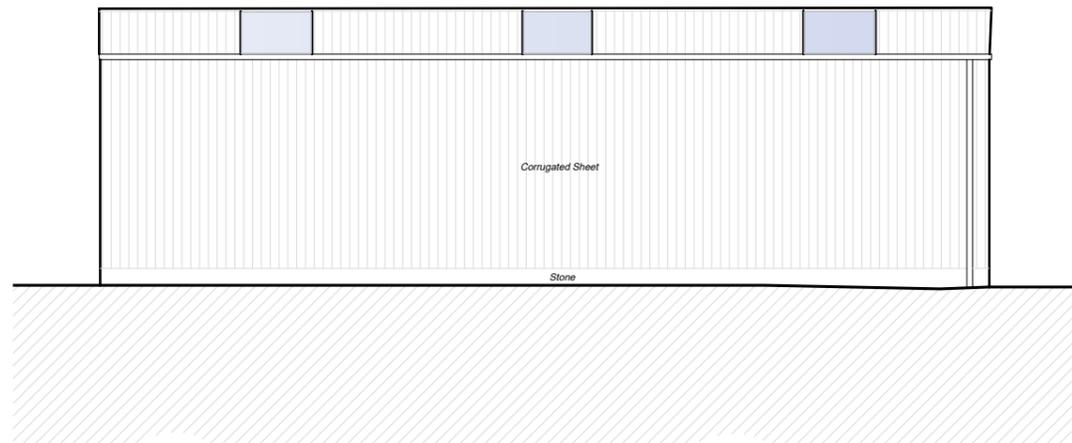


2. Side Elevation (West)


Elevation KEY:

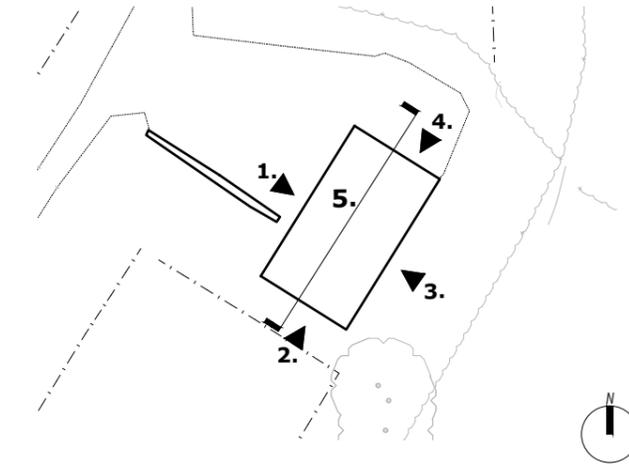


3. Rear Elevation (South)

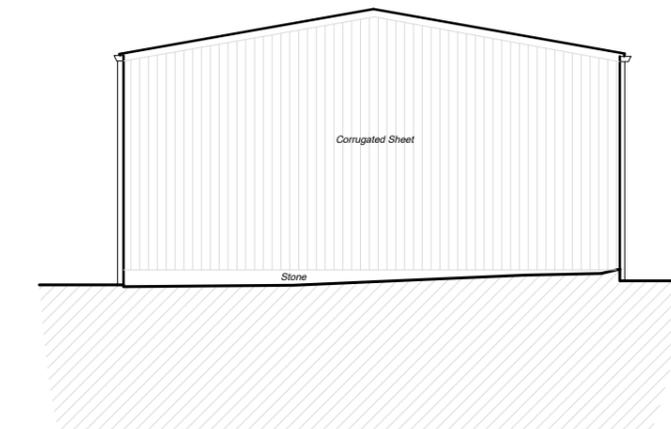

4. Side Elevation (East)

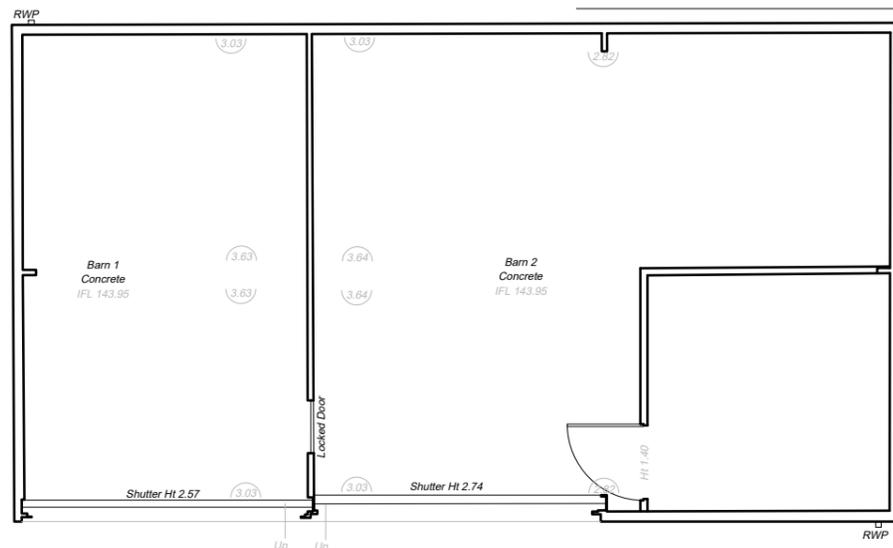

Ground Floor Plan

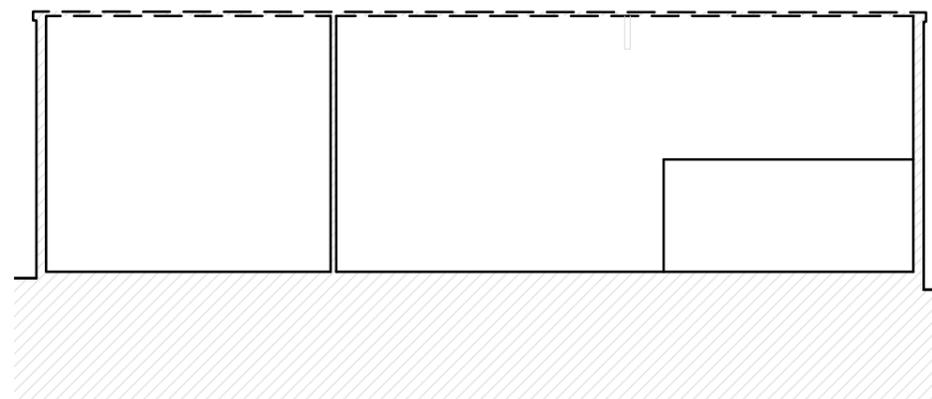

5. Section



 Second Floor, Suite 3 Woburn House Vernon Gate Derby DE1 1UL Tel: 01332 347 371 E-mail: info@planningdesign.co.uk www.planningdesign.co.uk	PROJECT DESCRIPTION: BARN CONVERSION, BIRCH LODGE , WHITLEY, WF12 0NB	
	DRAWING TITLE: Existing Plans and Elevations	
CLIENT: Tim Hammerton	DRAWN: Castle Surveys LTD	CHECKED: EG
SCALE: 1:100	PAPER: A3	DATE: December 2024
STATUS: PLANNING	DRAWING REF: 5003- 003	