


1 Site Key Plan

Scale 1 : 350

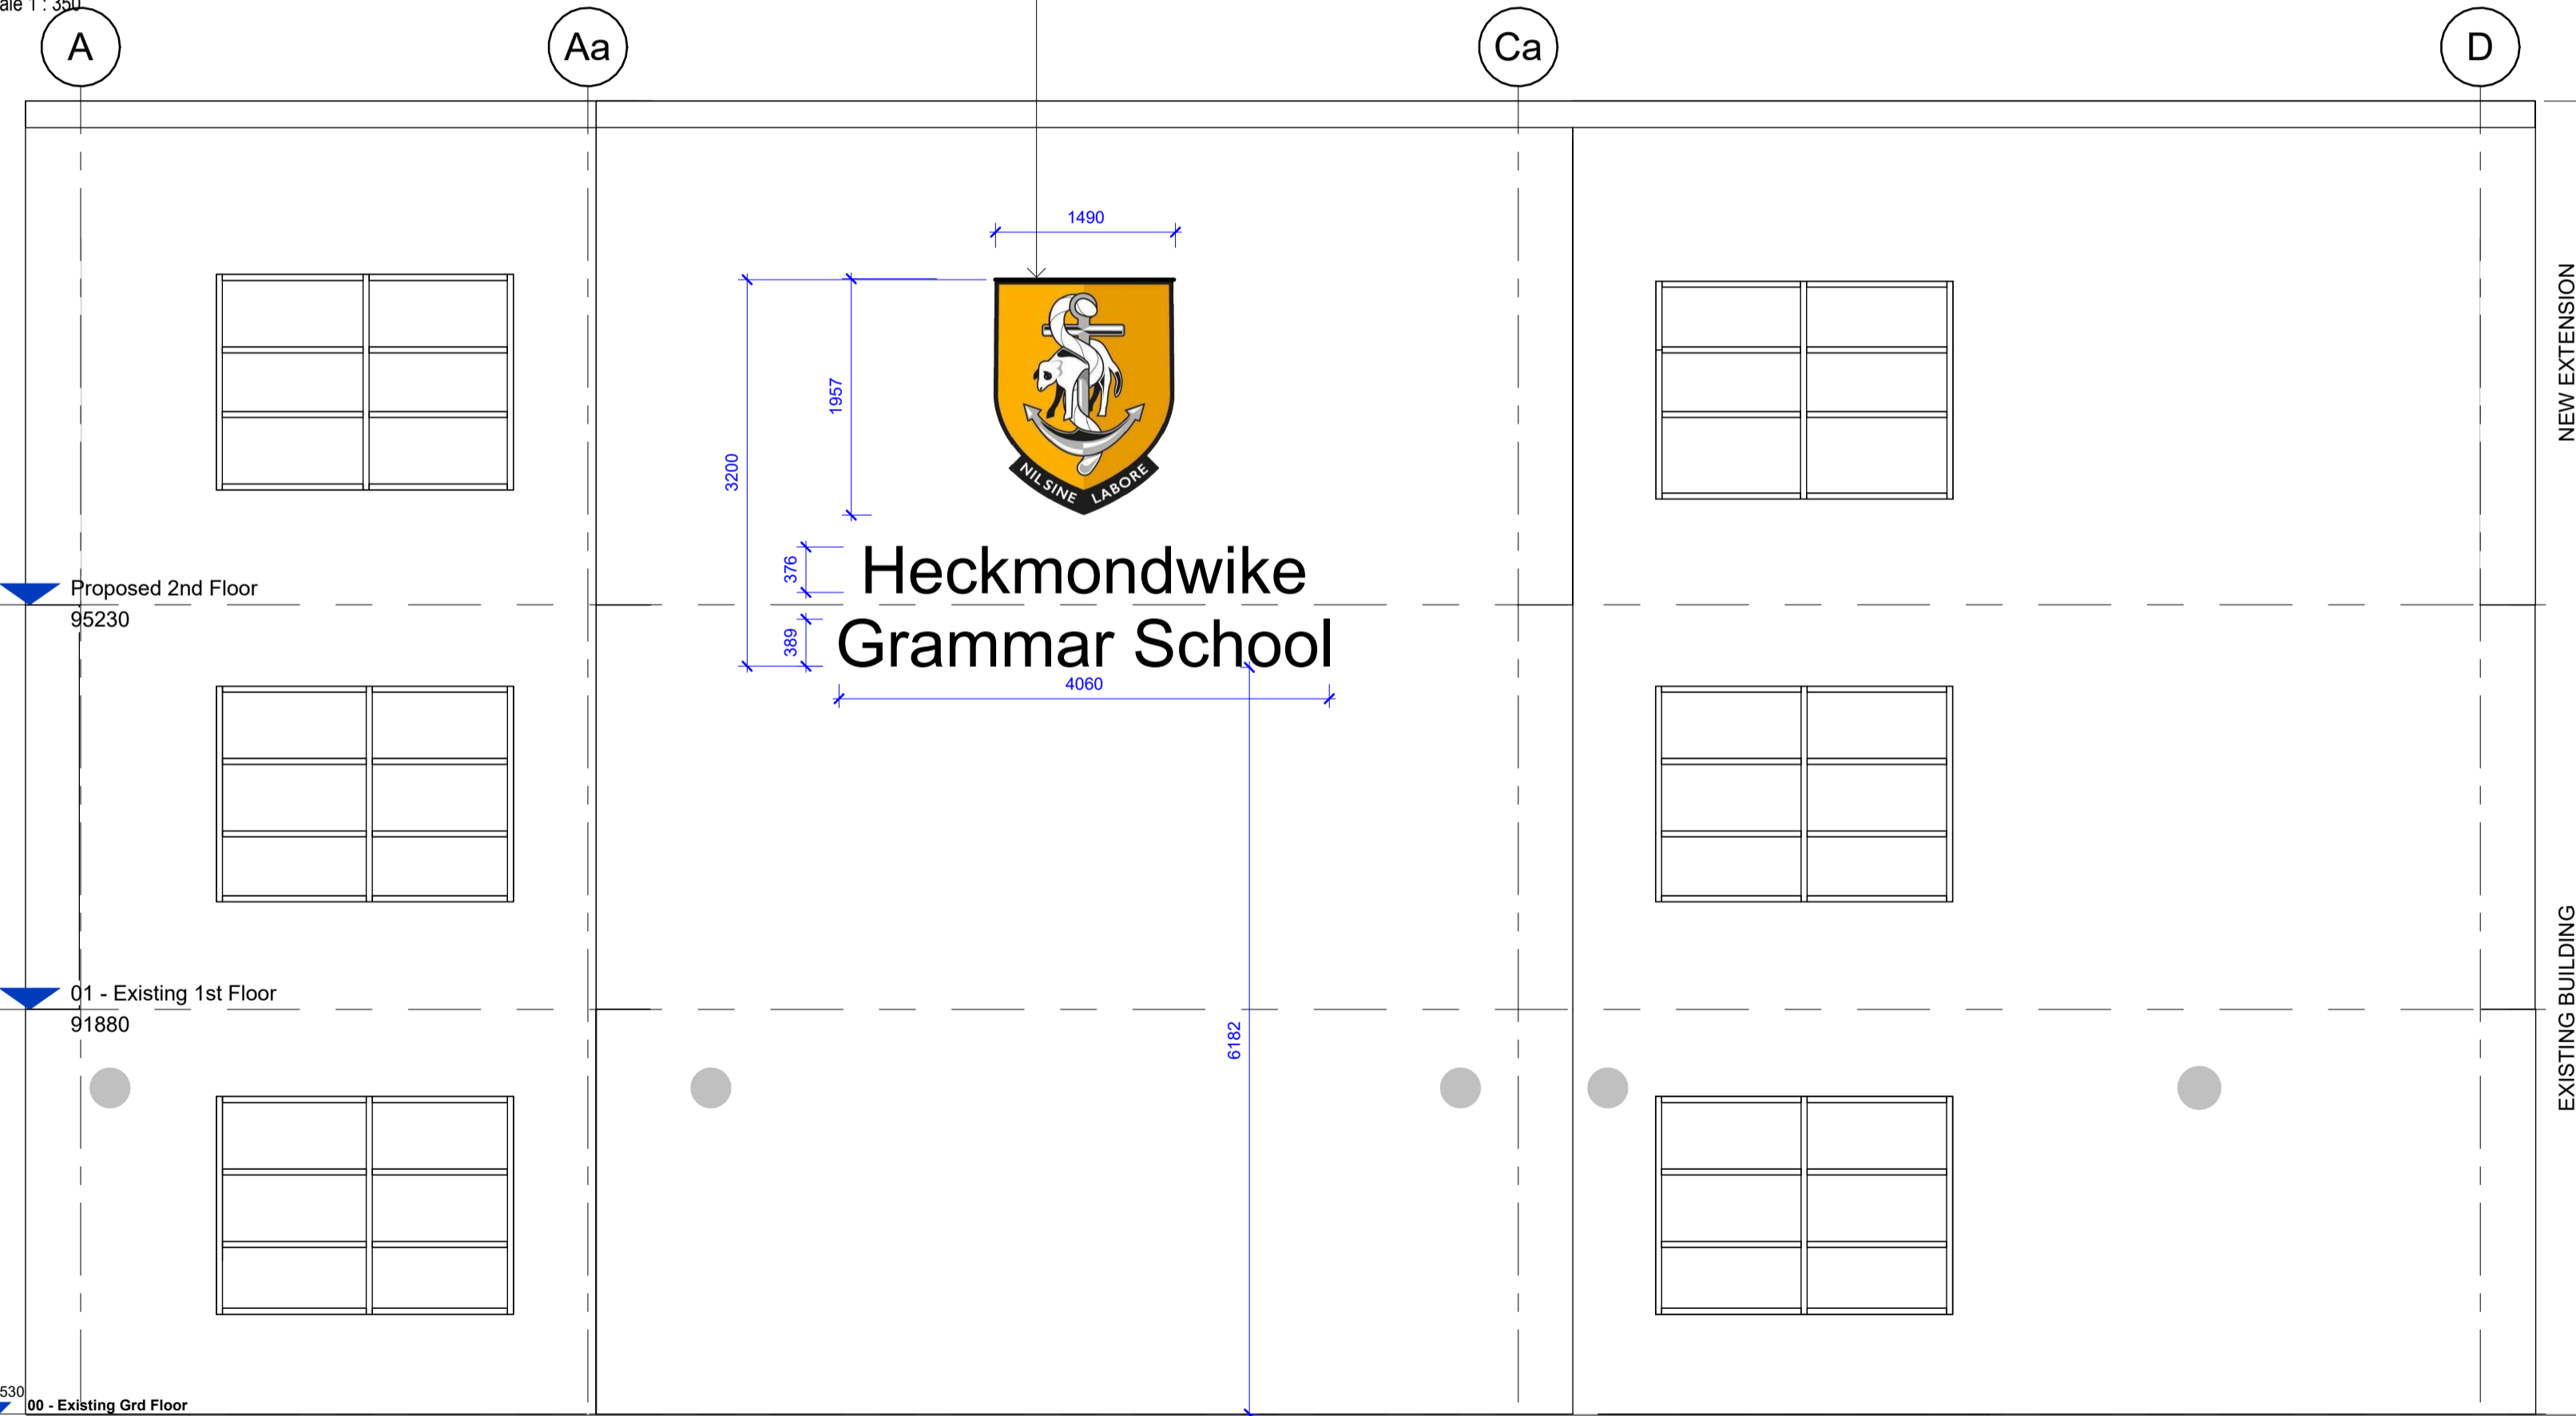

Key

- Existing low level perimeter luminaires - Saxby Jet.

NOTE: All External lighting hours of operation 15:00 - 21:30 daily and 15:00- 22:30 in summer time and on special occasions/event.

Notes

- This drawing is subject to Copyright all rights reserved.
- All existing dimensions should be checked on site before commencement of the work, any discrepancies to be reported to E3 Cube Ltd.
- This drawing is not to be used for Construction.
- Figured dimensions are to be used in all case.

2 North Elevation - Proposed Signage Location

Scale 1 : 50

Rev.	Revision Description	Date
P03	Issued for Planning.	04/03/2025
P02	Updated following Clients comments	28/02/2025
P01	Issued for Planning	24/01/2024



Client
Heckmondwike Grammar School
High St, Heckmondwike WF16 0AH

Project
Heckmondwike Expansion

Title
Powell Building Proposed Signage

Status Code - Purpose of Issue
A3- Suitable for Planning

Rev. P03

E3C Job No.	Scale	Size	Drawn	Checked	Approved
1230	As indicated	@A2	SH	AW	E3C

Drawing No.
HWK01-E3C-20-ELZ-DR-A-001
Project-Originator-FunctionalBreakdown-SpatialBreakdown-Form-Discipline-Number

