


Notes

1. This drawing is subject to Copyright all rights reserved.
2. All existing dimensions should be checked on site before commencement of the work, any discrepancies to be reported to E3 Cube Ltd.
3. This drawing is not to be used for Construction.
4. Figured dimensions are to be used in all case.

Key

- Reception area canopy outline.
- Existing Traffic Bollards
- Existing lampposts

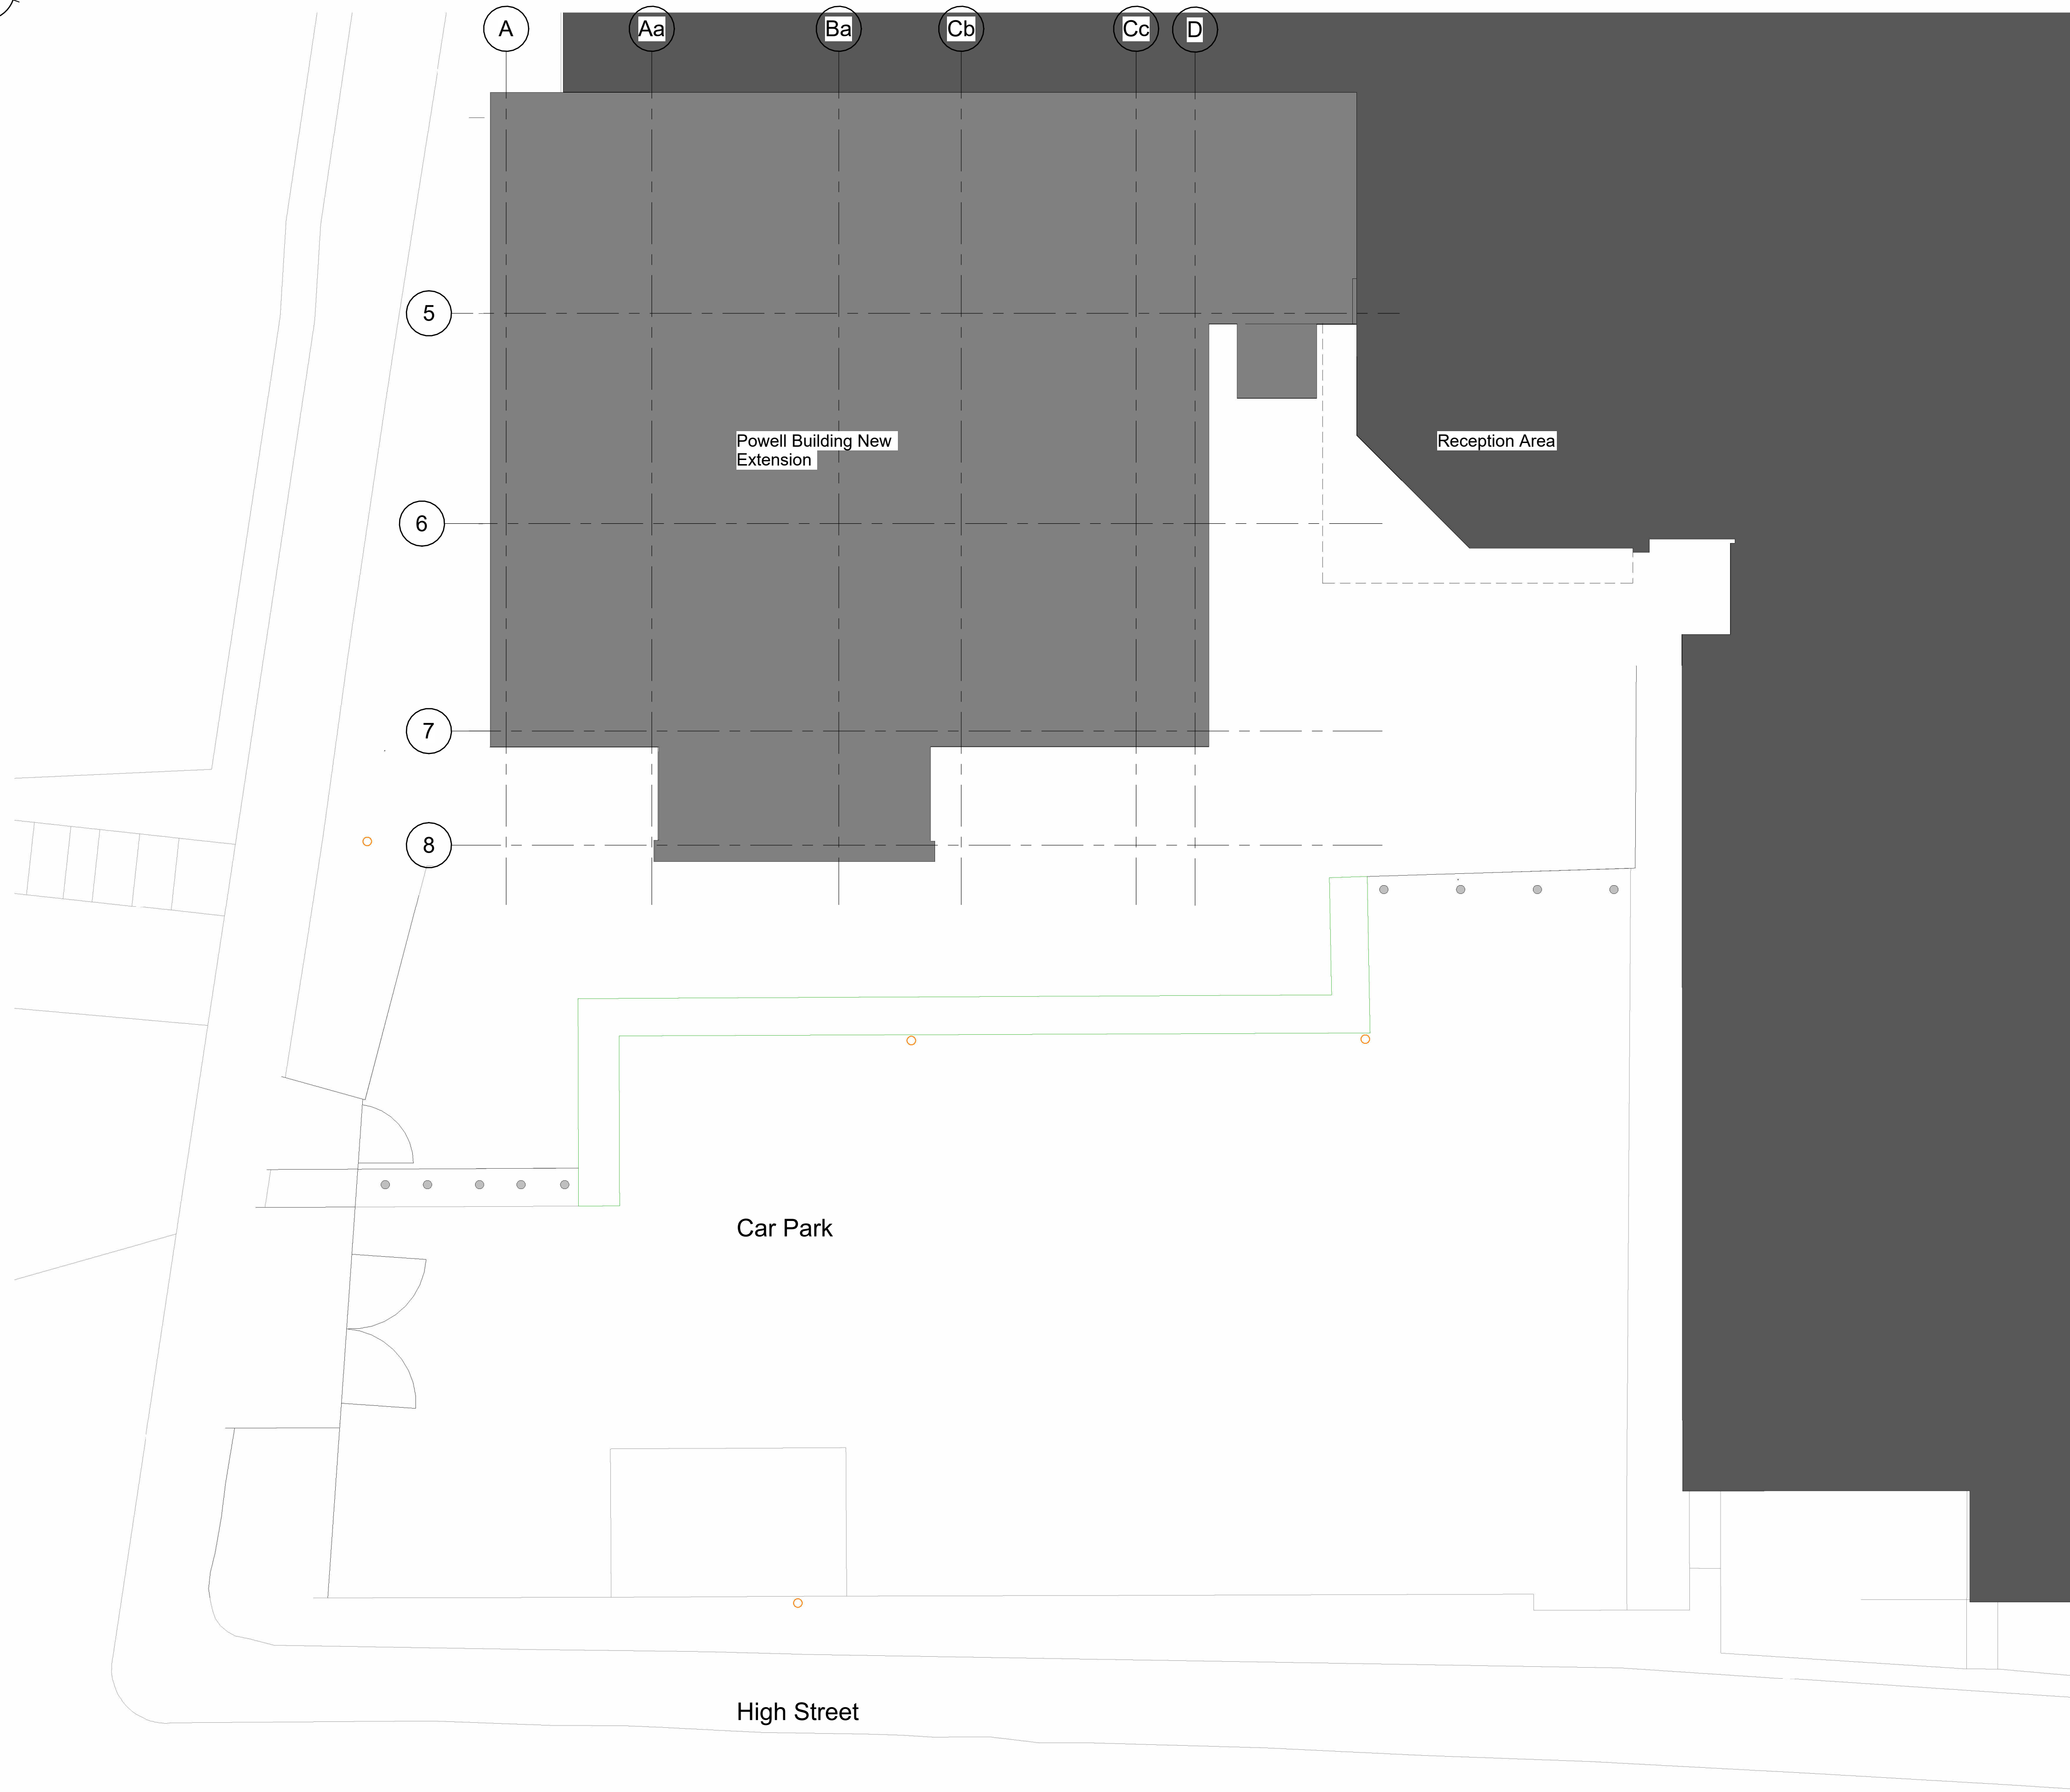

1 Site Plan as Existing
Scale 1:100

P01	Issued for Planning.	04/03/2025
Rev.	Revision Description	Date



Client
Heckmondwike Grammar School
High St, Heckmondwike WF16 0AH

Project
Heckmondwike Expansion

Title
Site Plan as Existing

Status Code - Purpose of Issue	Rev
A3 - Suitable for Planning	P01

E3C Job No	Scale	Size	Drawn	Checked	Approved
1230	As indicated	@A1	AW	AW	E3C

Drawing No.
HWK01-E3C-05-ZZZ-DR-A-002
Project-Originator-Functional-Breakdown-Spatial-Breakdown-Form-Discipline-Number

