




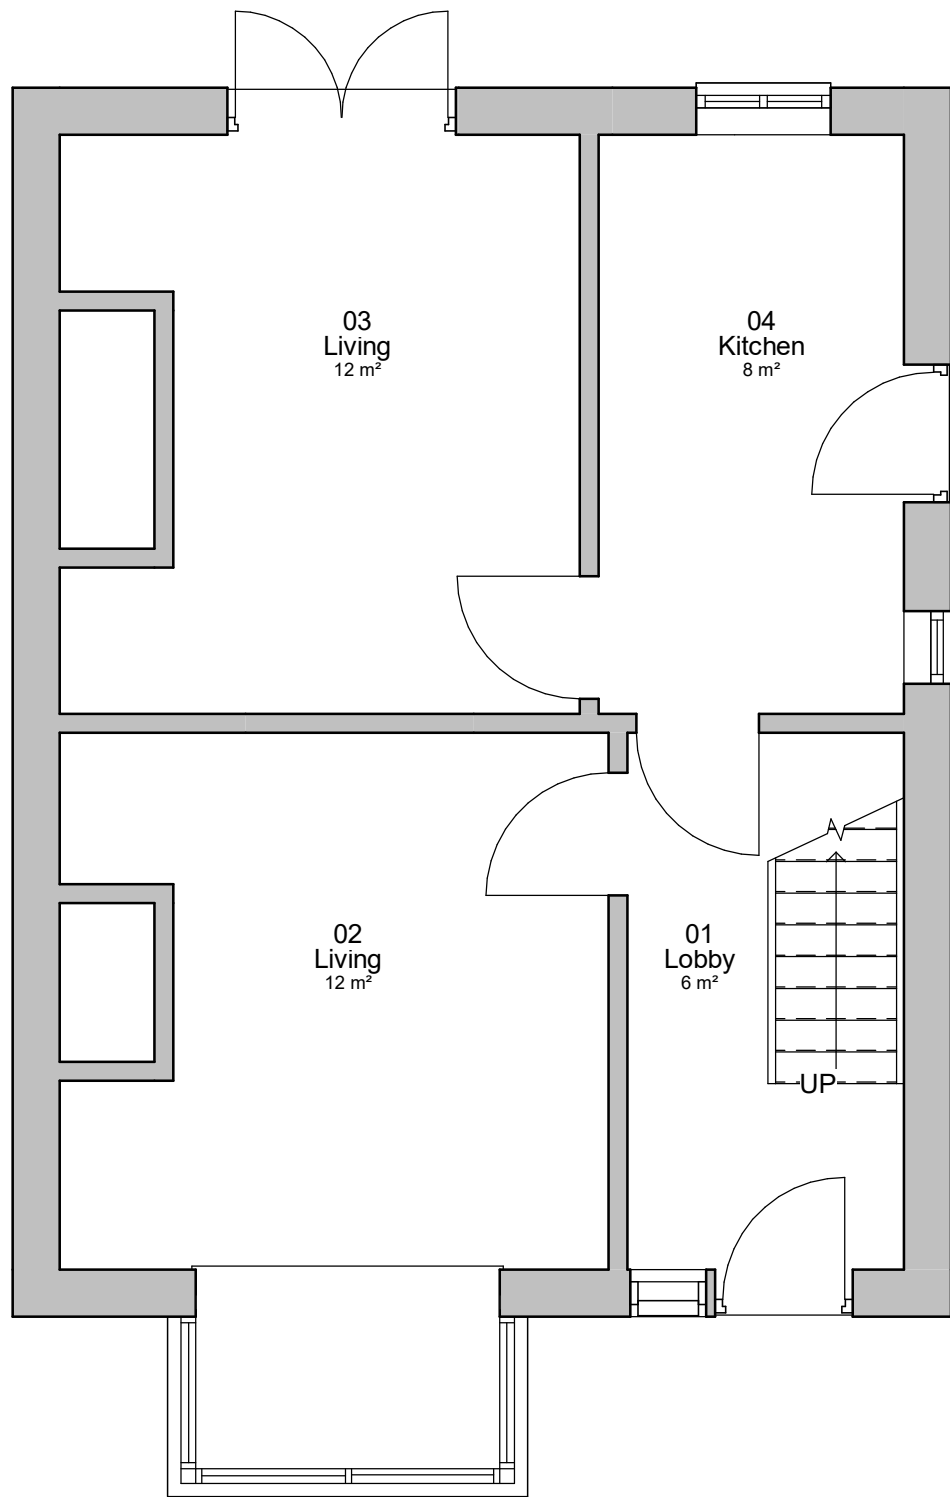

Existing GF Plan
1 : 50

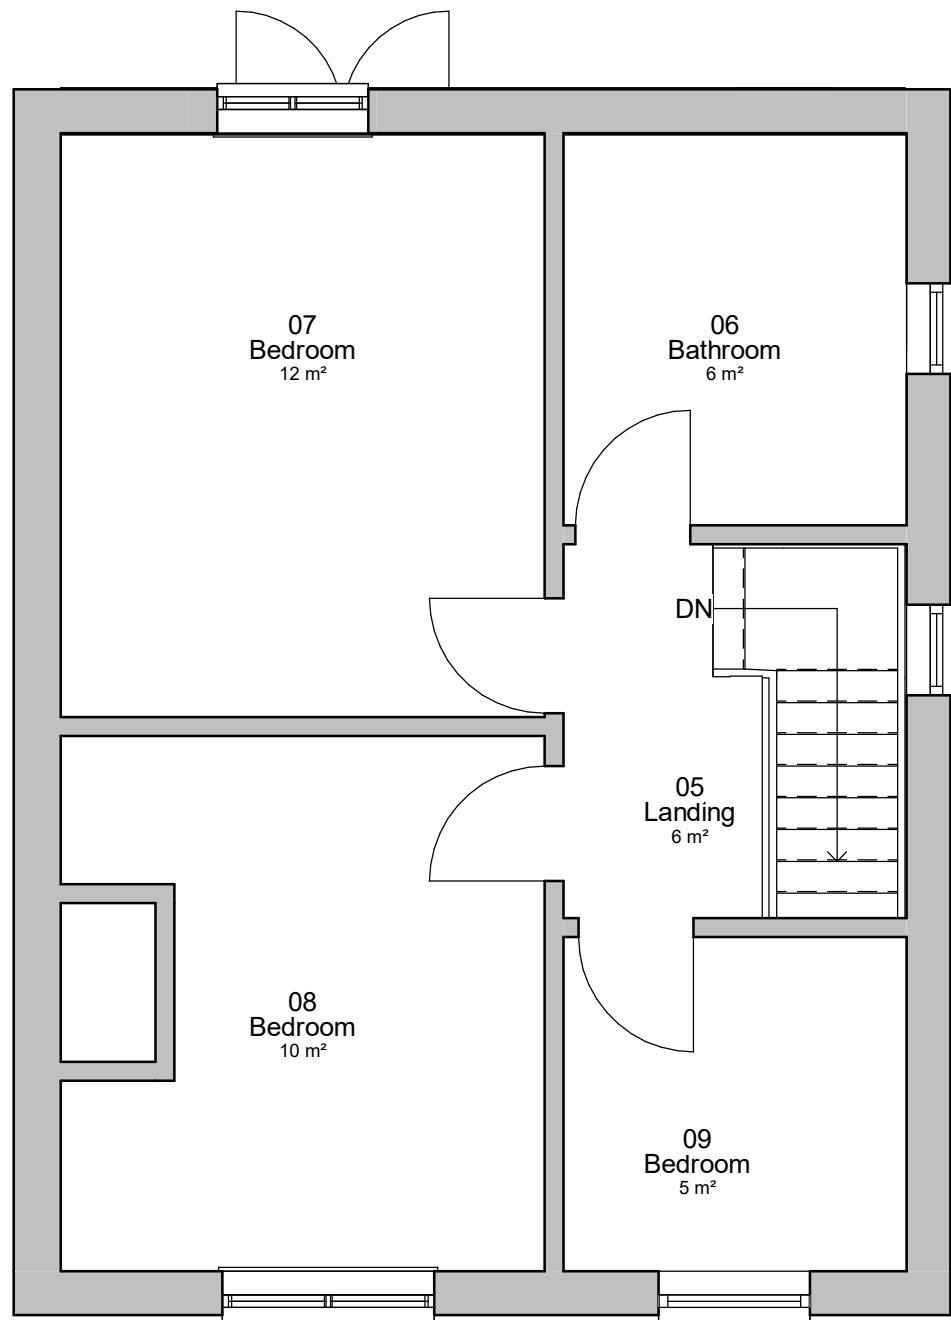

Existing FF Plan
1 : 50

 

VISUAL SCALE 1:50 @ A3

SJ ARCHITECTURE LTD

T: 07880254823
E: info@sjarchitectureltd.com

Project:	83 Bywell Road	
Client:	Mr Abdul	
Date:	11/03/25	
Drawing Number:	A-1000	REV
Scale (@ A3)	1 : 50	
Sheet	EXISTING-FLOOR PLANS	
Drawn by:	SJ	