




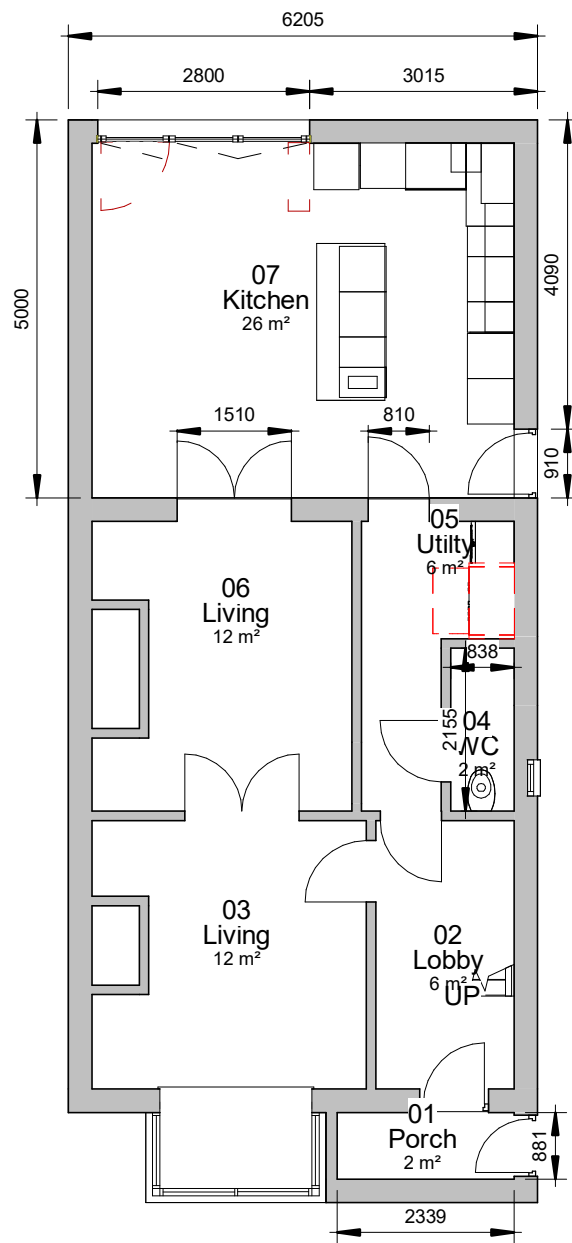

Proposed GF Plan
1 : 100

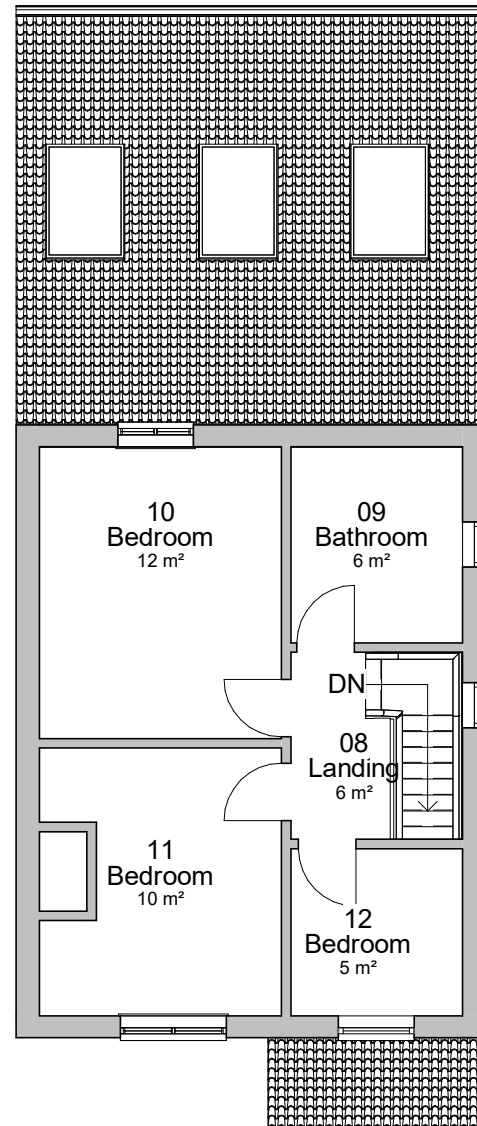

Proposed FF Plan (No Change)
1 : 100

 

VISUAL SCALE 1:100 @ A3

SJ ARCHITECTURE LTD

T: 07880254823
E: info@sjarchitectureltd.com

Project:	83 Bywell Road	
Client:	Mr Abdul	
Date:	11/03/25	
Drawing Number:	A-1001	REV
Scale (@ A3)	1 : 100	
Sheet	PROPOSED FLOOR PLANS	
Drawn by:	SJ	