

First floor layout




Front elevation

Side elevation




Rear elevation

Side elevation

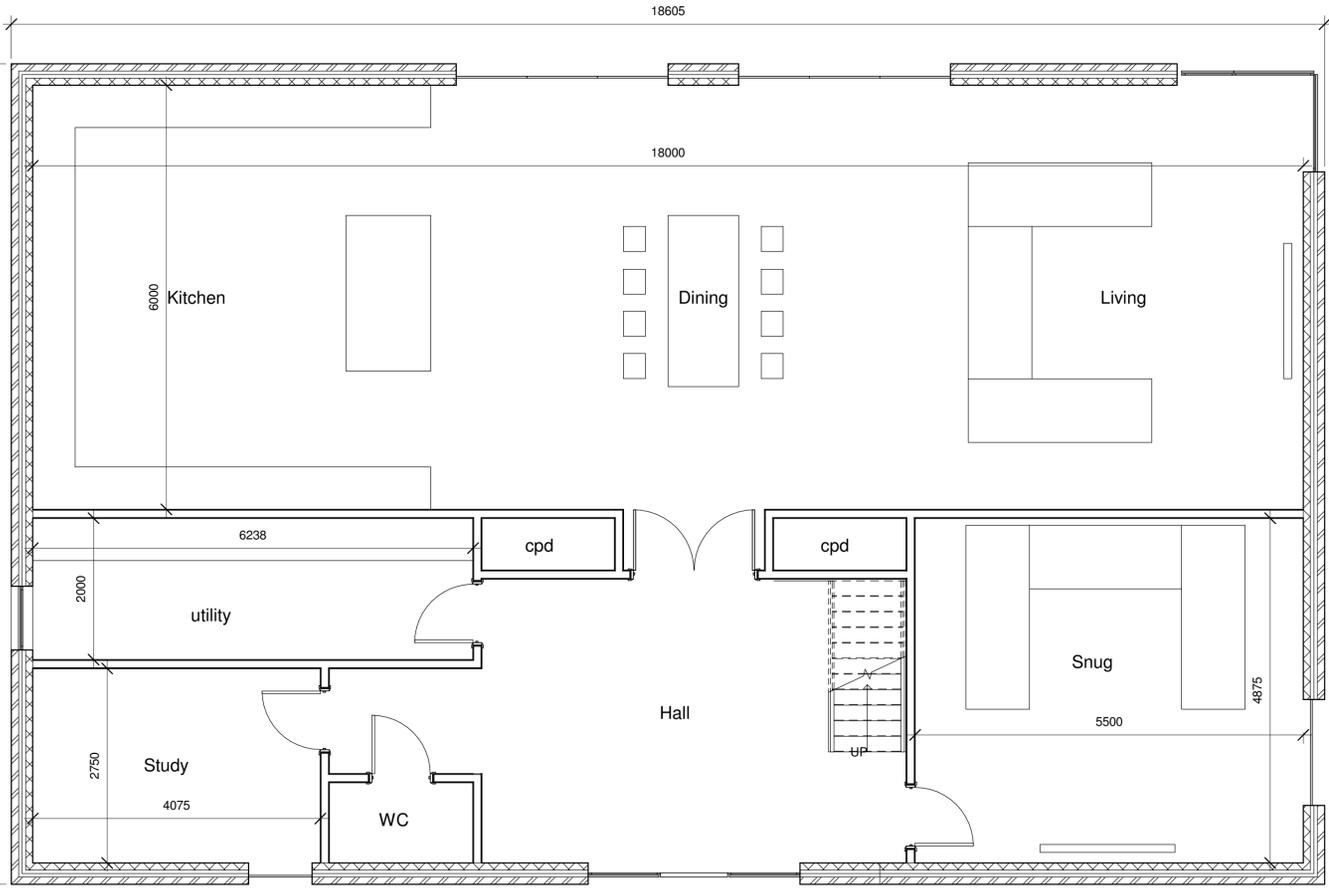

Ground floor layout

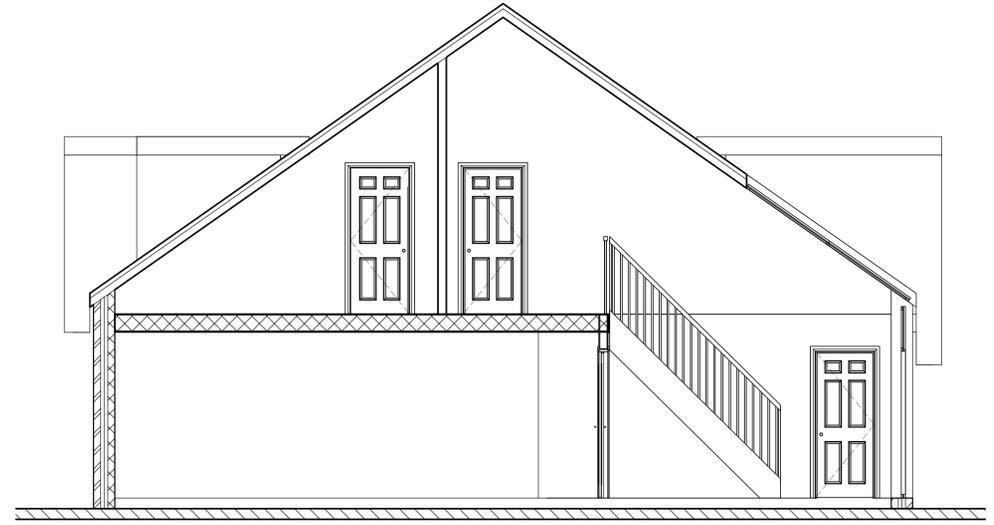

Section



Neil Bowen Architects Ltd
 F7 Flexspace
 Monkton Road
 Wakefield
 WF27AS
 Tel: 01924 380873
 neil@neilbowenarchitects.co.uk

Client Name : Mr & Mrs Ackroyd

Project : Winney Dean Holmfirth

Drawing Title

Plans and elevations

Project number 2555

Date 27/02/25

2555-1A

Scale 1:100 1:50

Note to CONTRACTOR
 Check all dimensions prior to commencing works or ordering any materials

Note to CLIENT
 It is your responsibility to check with the Statutory Authorities where all the services, particularly those outside the property are located, and to advise the Contractor accordingly, prior to accepting his quotation for the works. Note, this may have both cost and safety issues

All drawings remain the sole copyright of Neil Bowen Architects Ltd