




EXIST. FRONT ELEVATION



PROPOSED FRONT ELEVATION

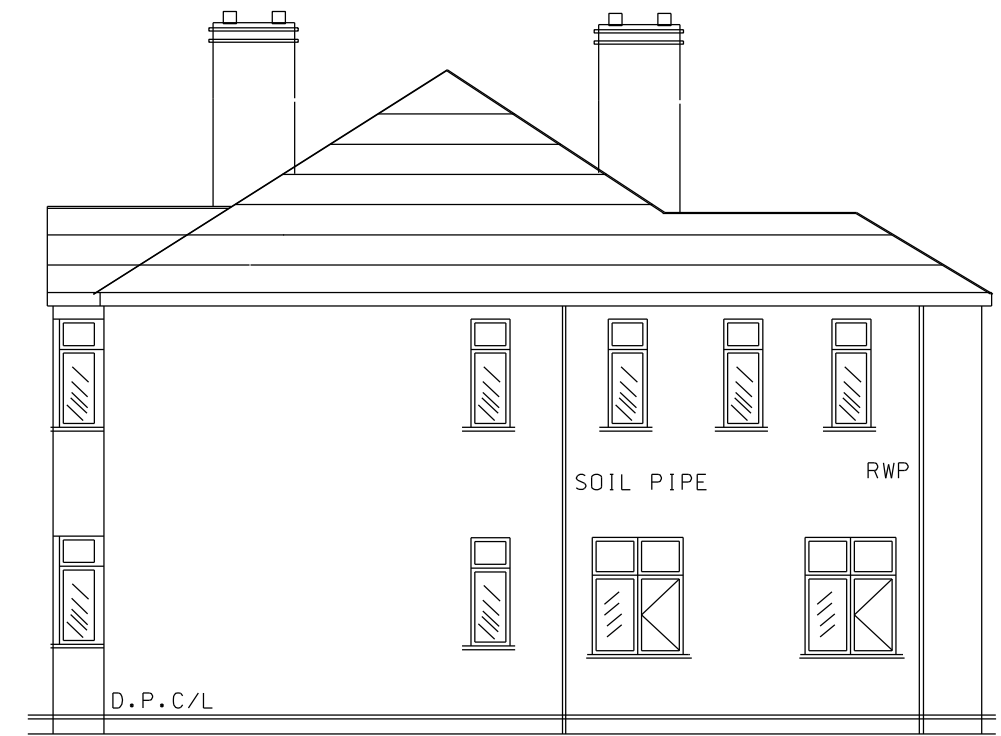


EXIST. SIDE ELEVATION (VIEW 'X')



EXIST. REAR ELEVATION



PROPOSED REAR ELEVATION

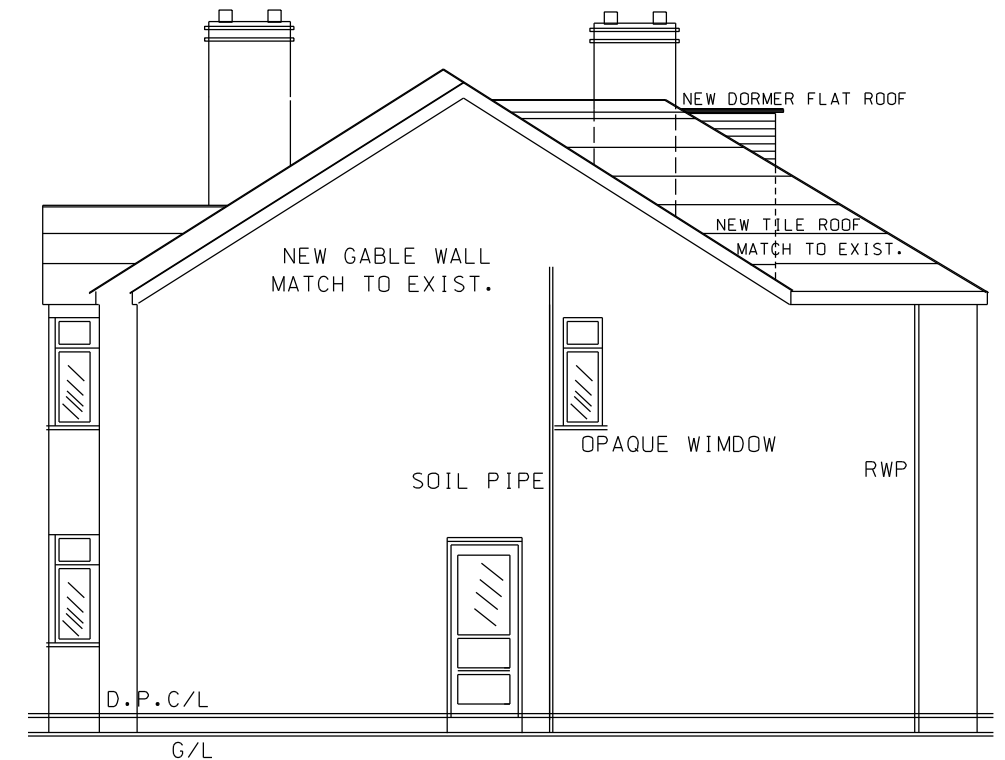

PROPOSED SIDE ELEVATION (VIEW 'X')



SCALE 1:100

SCALE	1:100
	1:200
DRG No	Rev
	87- HD1 5ND

PROPOSED DOUBLE STOREY SIDE EXTENSION
AND LOFT CONVERSION AT,
87 NEW NORTH ROAD, EDGERTON,
HURDDERSFIELD, WEST YORKSHIRE
HD1 5ND

SHEET 02

All measurements are to be checked at site and any discrepancies report to Architects