


EXISTING GROUND FLOOR PLAN

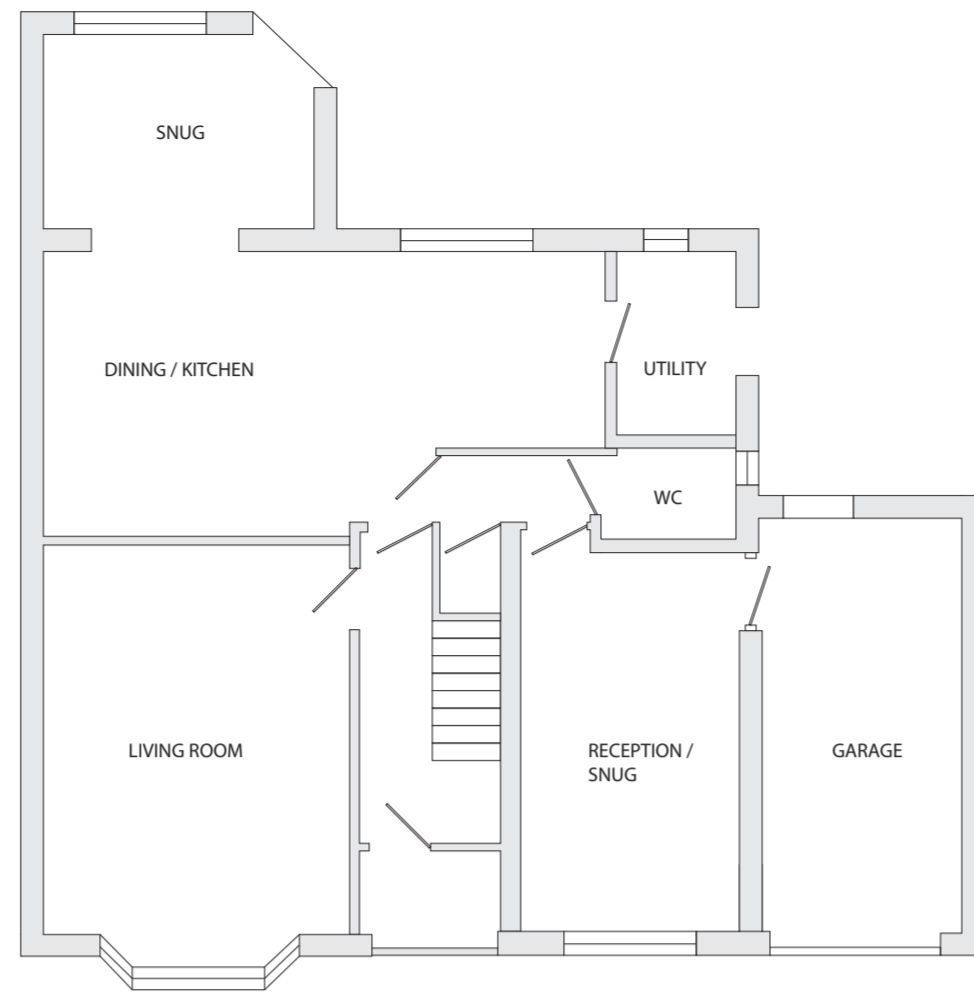


PROPOSED GROUND FLOOR PLAN



EXISTING FIRST FLOOR PLAN



PROPOSED FIRST FLOOR PLAN

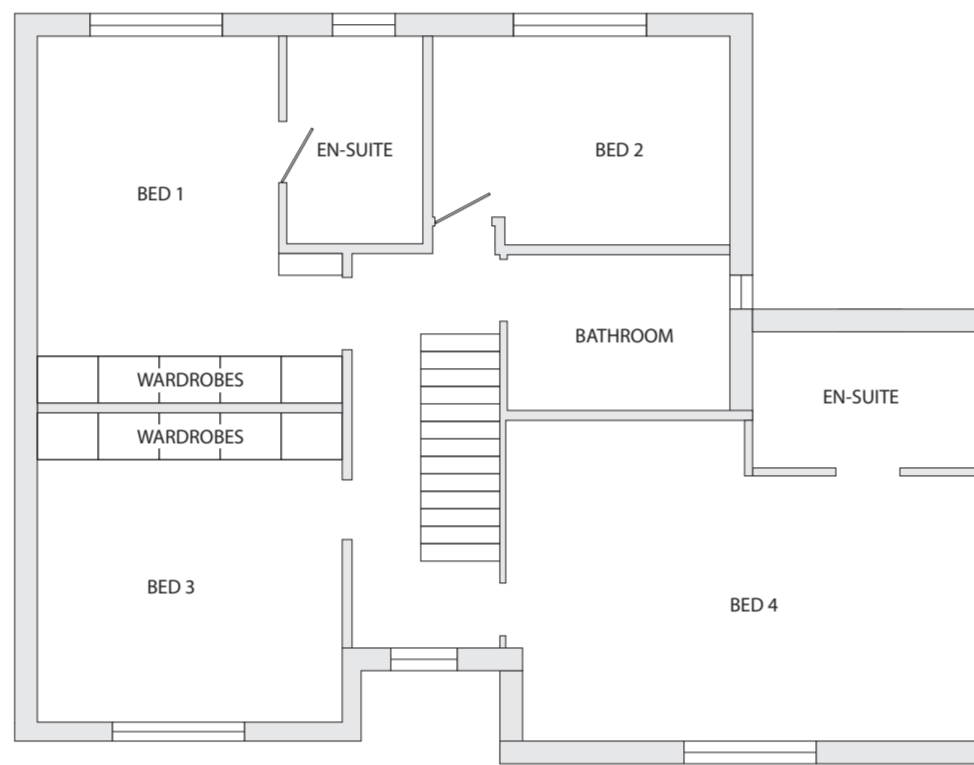

EXISTING FRONT ELEVATION




EXISTING SIDE ELEVATION



EXISTING REAR ELEVATION



PROPOSED FRONT ELEVATION

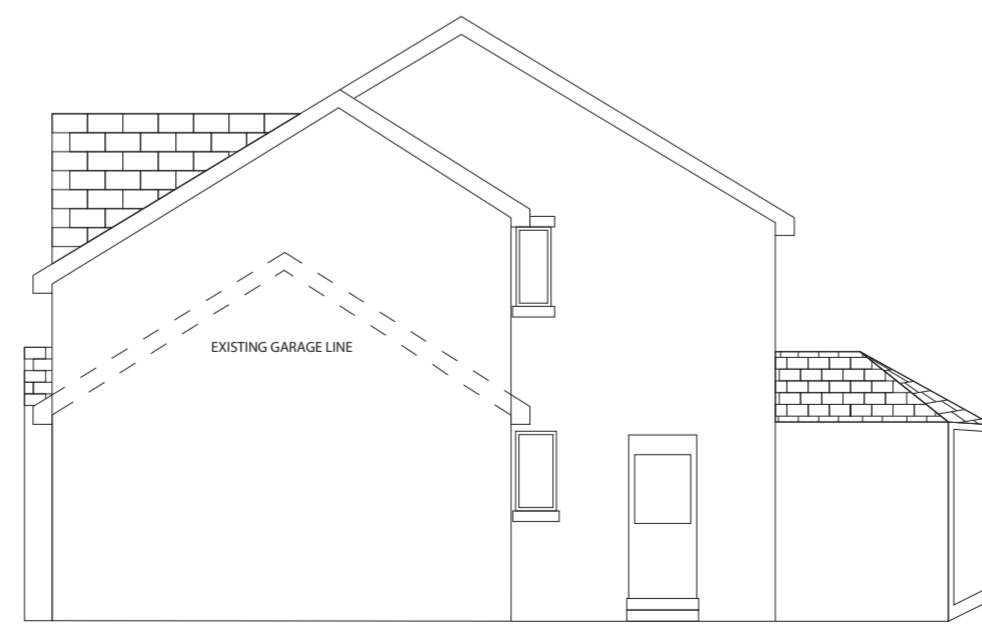

PROPOSED SIDE ELEVATION



PROPOSED REAR ELEVATION

A	A.A			24.03.25	Addition of garage conversion
Rev	By	Chk	App	Date	Description

PLANNING

Project 5 STATION COURT
FENAY BRIDGE
HUDDERSFIELD
HD8 0LD

Drawing PROPOSED FIRST
FLOOR EXTENSION

Drawn by A.ASHWORTH Date: 14.03.25

Submitted by A.ASHWORTH Date: 14.03.25

Drawing No. ARA/SC/02 Revision
DRAWING 1 OF 1

Drawing Scale: 1:100 AT A1

DO NOT SCALE FROM DRAWING Sheet size A1