



EXISTING GROUND FLOOR PLAN

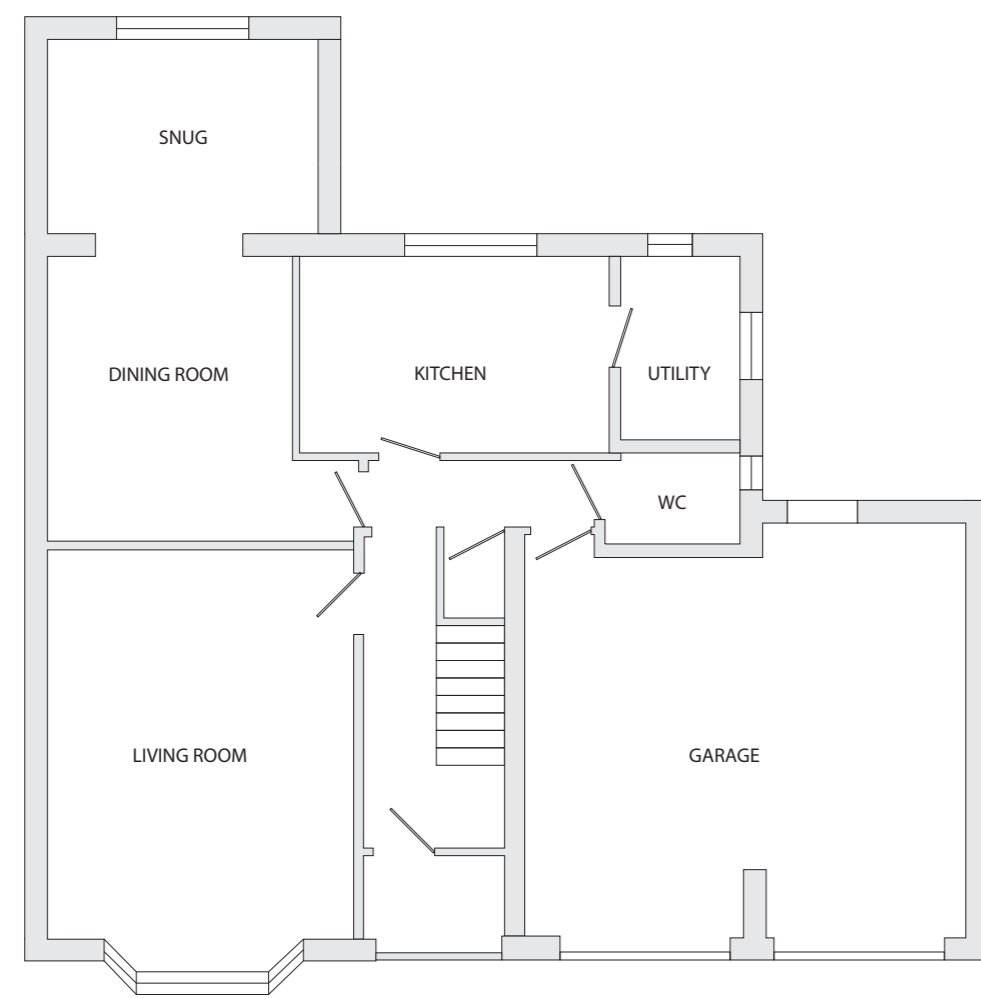



PROPOSED GROUND FLOOR PLAN

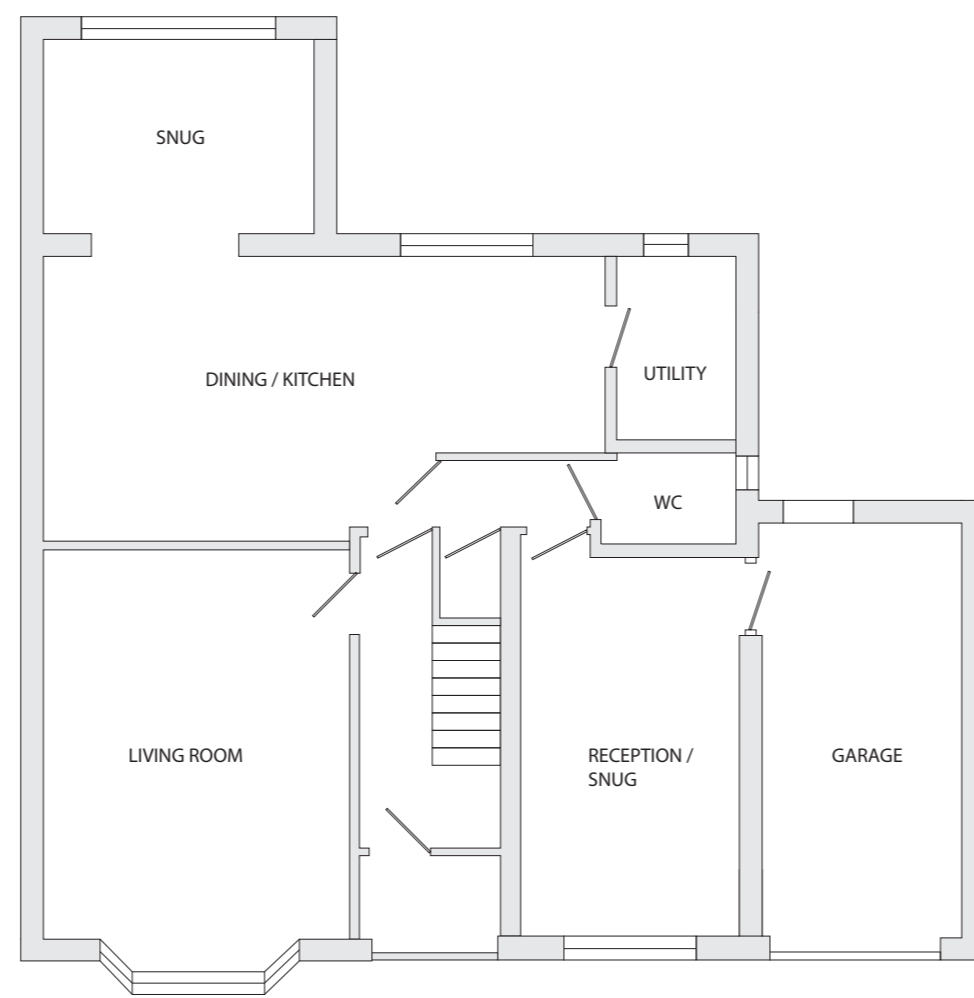


EXISTING FIRST FLOOR PLAN



PROPOSED FIRST FLOOR PLAN

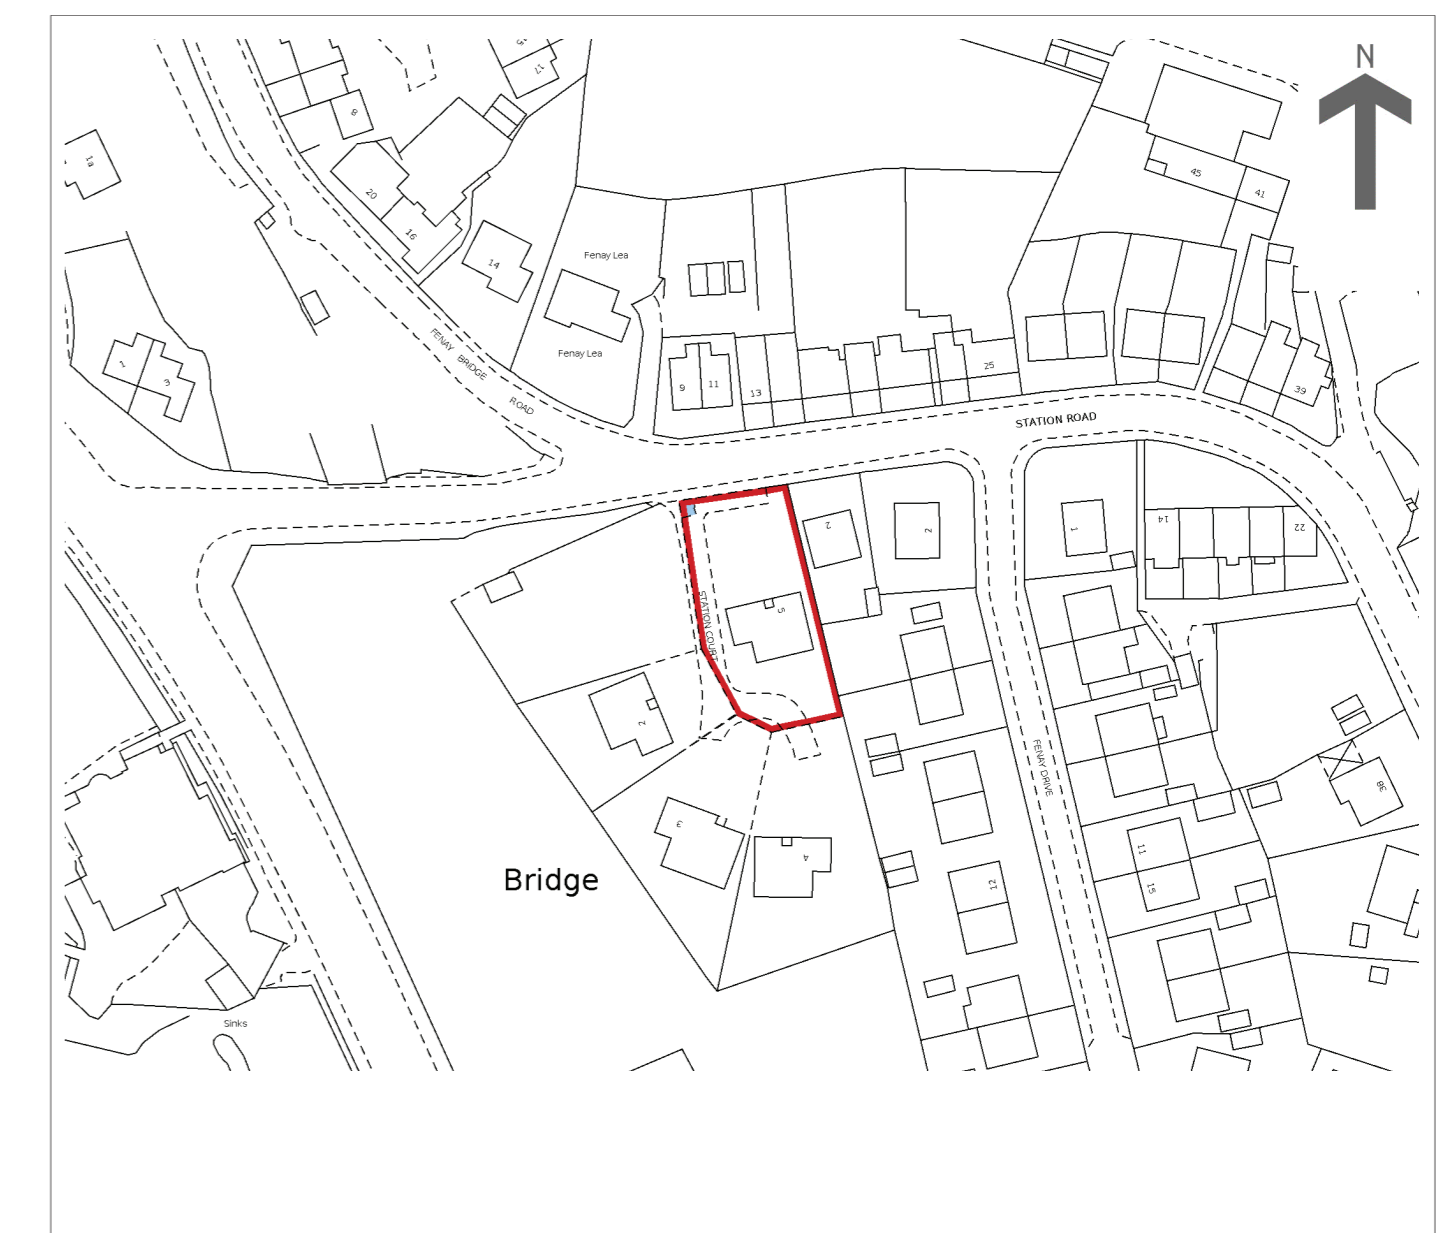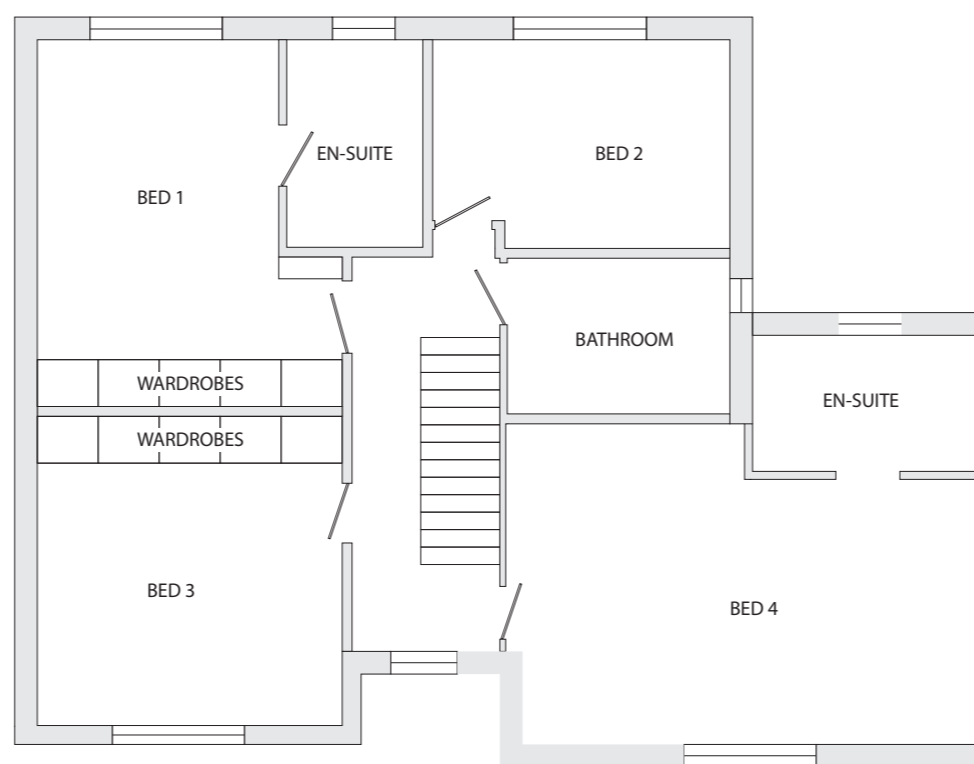

LOCATION PLAN (N.T.S)

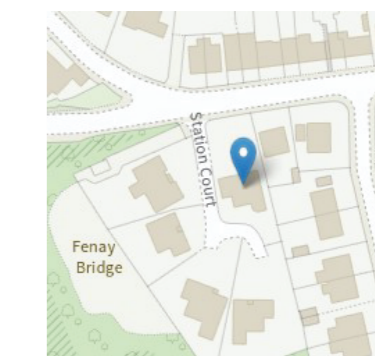

BLOCK PLAN (N.T.S)




EXISTING FRONT ELEVATION




EXISTING SIDE ELEVATION



EXISTING REAR ELEVATION

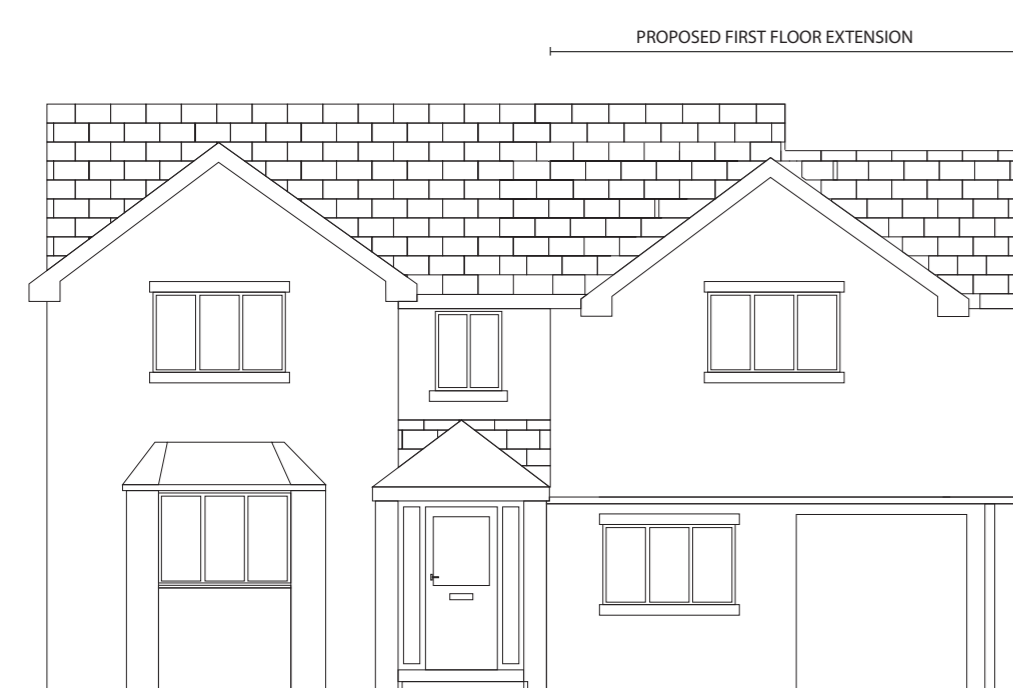

PROPOSED FRONT ELEVATION

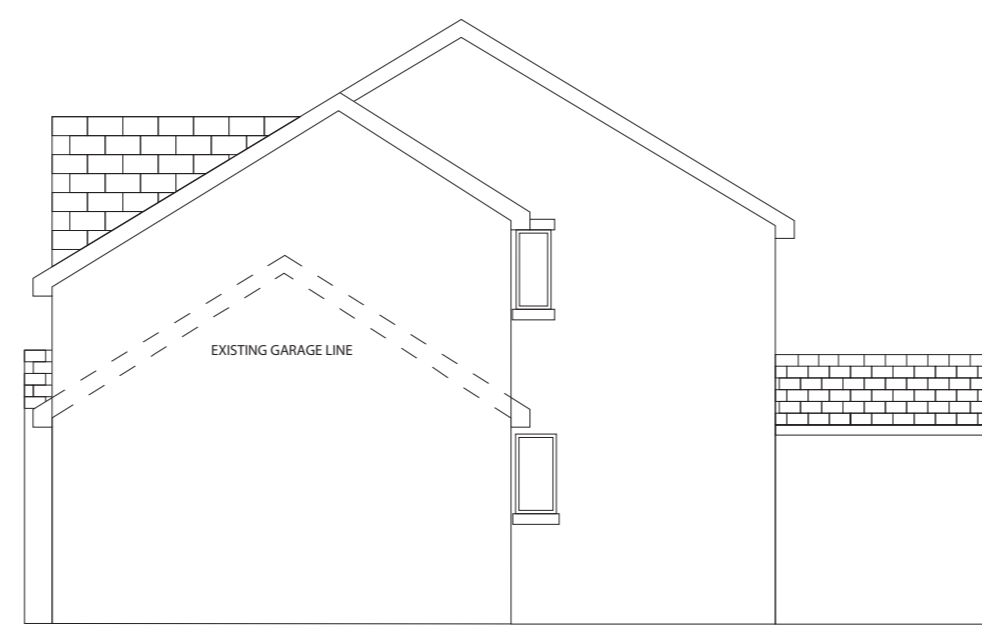

PROPOSED SIDE ELEVATION



PROPOSED REAR ELEVATION

Rev	By	Date	Description
A	A.A	24.03.25	Addition of garage conversion.
A	A.A	28.04.25	Proposed ridgeline altered to reflect/lie in with existing.

PLANNING

Project 5 STATION COURT
FENAY BRIDGE
HUDDERSFIELD
HD8 0LD

Drawing PROPOSED FIRST
FLOOR EXTENSION

Drawn by A.ASHWORTH Date: 14.03.25

Submitted by A.ASHWORTH Date: 14.03.25

Drawing No. ARA/SC/03 Revision
DRAWING 1 OF 1

Drawing Scale: 1:100 AT A1

DO NOT SCALE FROM DRAWING Sheet size A1