


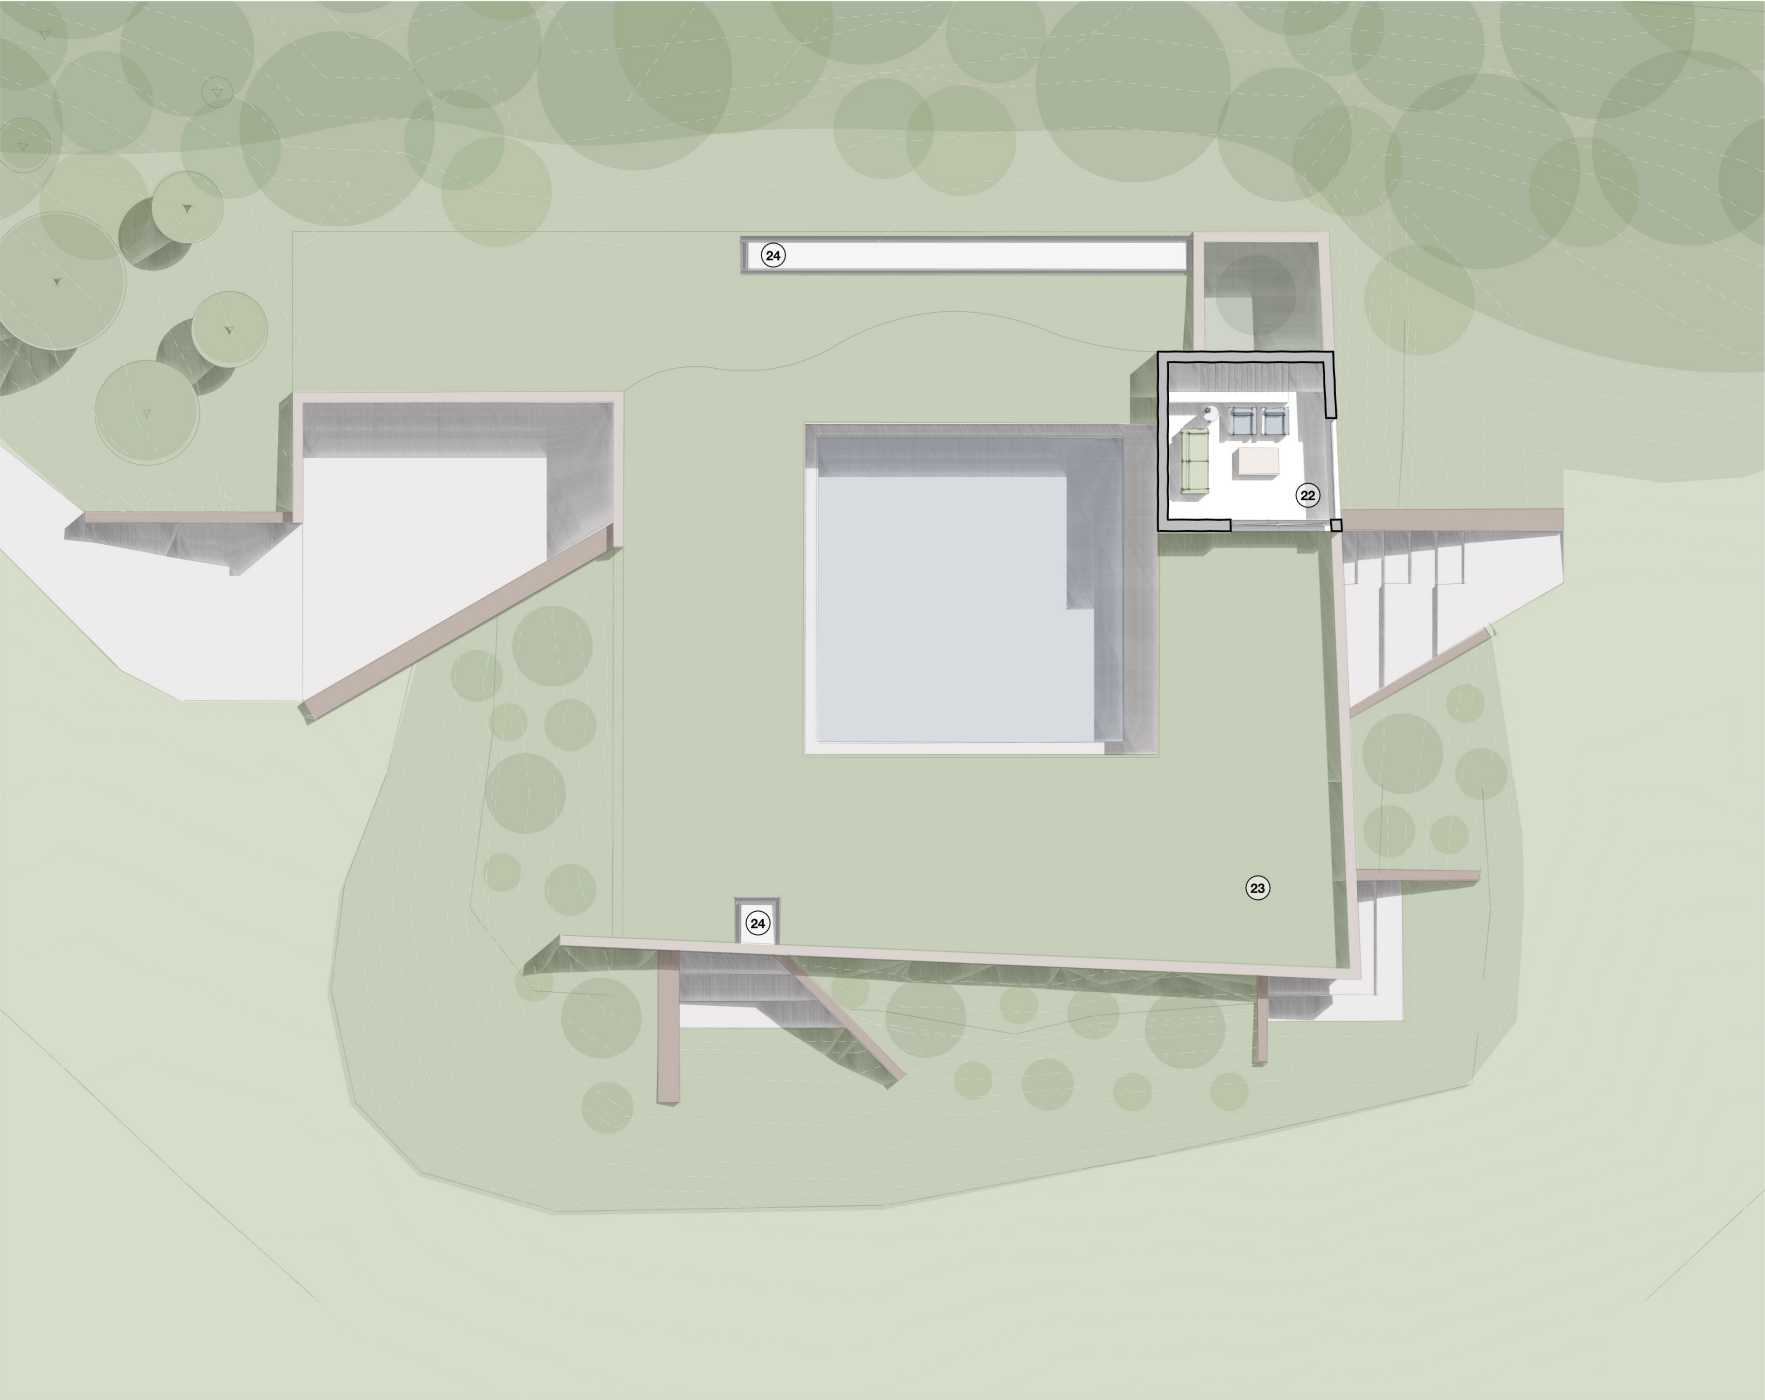

Proposed First Floor Plan - 1:100

Notes

Do not scale from drawing, use figured dimensions only.

All dimensions must be checked and verified on site prior to commencement of work and accepted to be correct to the nearest 10mm.

This drawing is intended to permit overall scheme proposals only and cannot be used for construction purposes without further information.

No.	Description	Drawn	Date

- KEY**
- (22) Garden Room
 - (23) Grass Roof
 - (24) Roof Lights

Client
Garside Developments

Site Address
Moor Hill Reservoir, Moor Hill Ln, Slaithwaite,
Slaithwaite, HD7 5EL

Project Description
New Dwelling

Status
Planning

Date
November 2022

Drawn
FWG

Checked
•

Drawing
Proposed First Floor Plan

Scale @ A1
1:100

Drawing No.
3262 (0-1) 11

Revision
•

ONE17
DESIGN

THE DYERHOUSE, ARMITAGE BRIDGE
HUDDERSFIELD, WEST YORKS HD4 7PD

T 01484 440005 E SOLUTIONS@ONE17DESIGN.COM

ONE17DESIGN.COM