



Written dimensions on these drawings shall take precedence over scaled dimensions. Contractors shall verify and be responsible for all dimensions and conditions on the project and UHD Architectural Services must be notified of any variations from the dimensions and conditions shown by these drawings prior to commencement of any work. All contractors are deemed to have made themselves aware of site conditions prior to entering into any contract.



Location Plan 1.1250

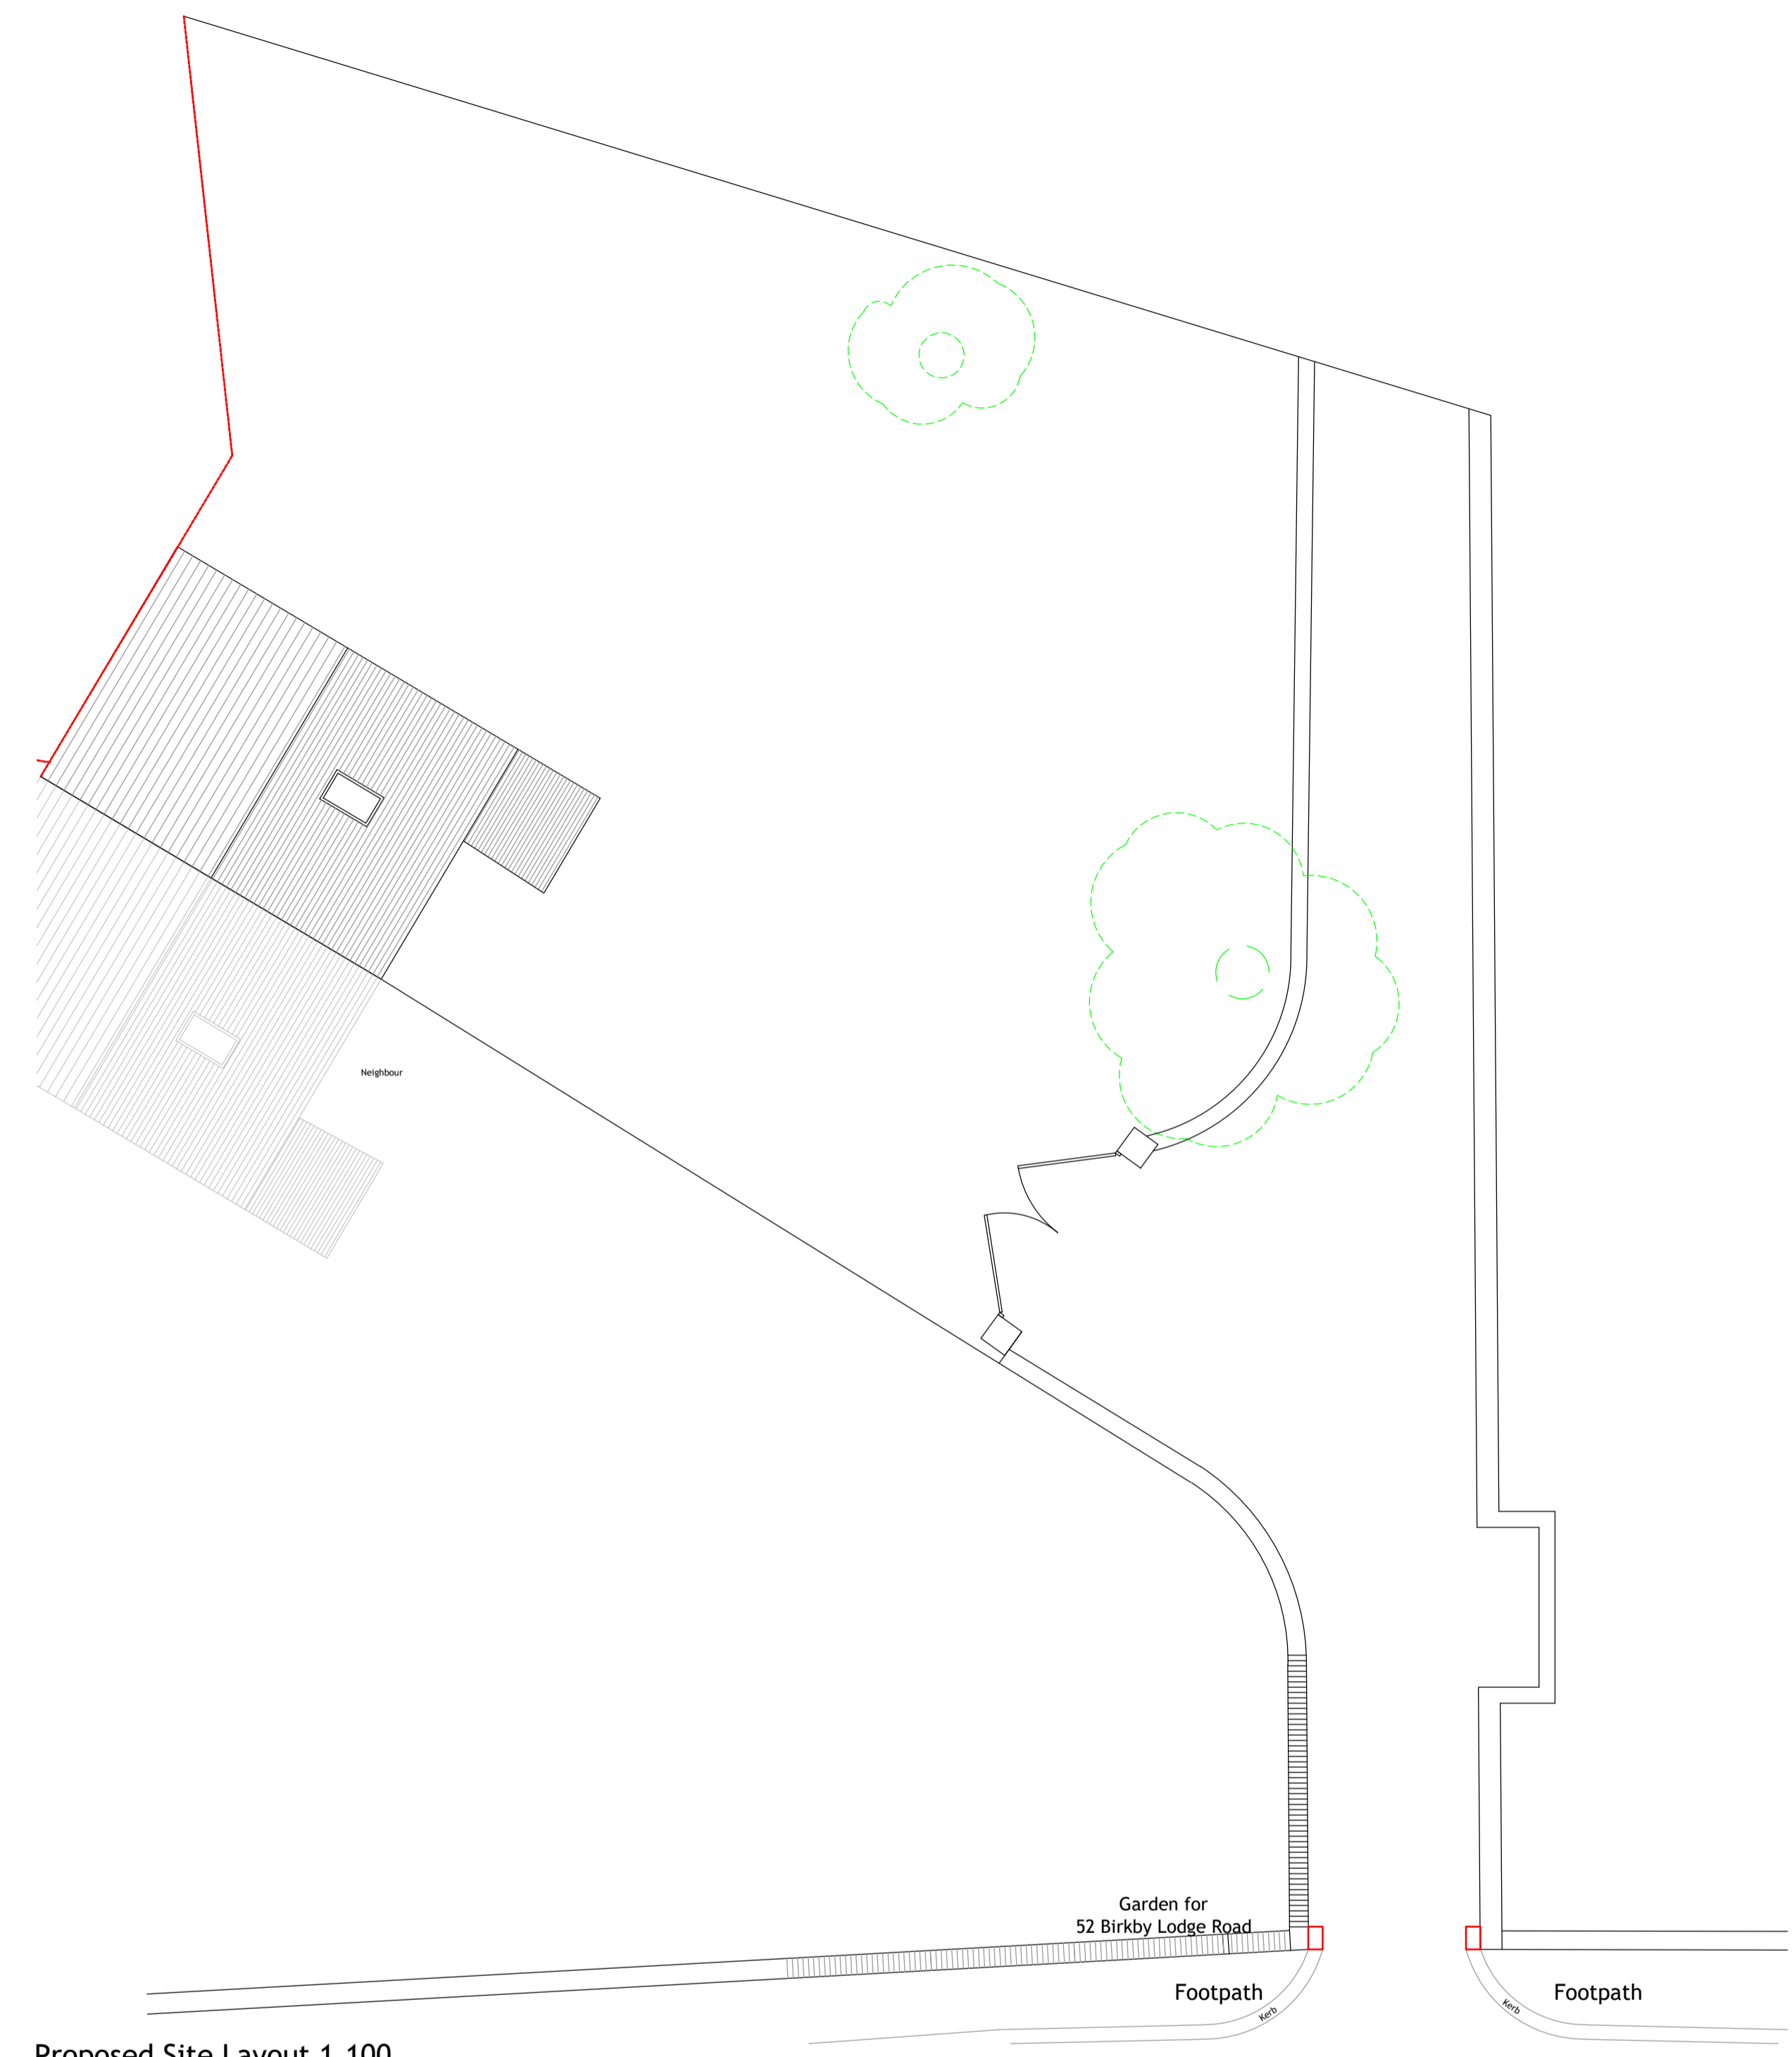


Proposed Site Layout 1.100

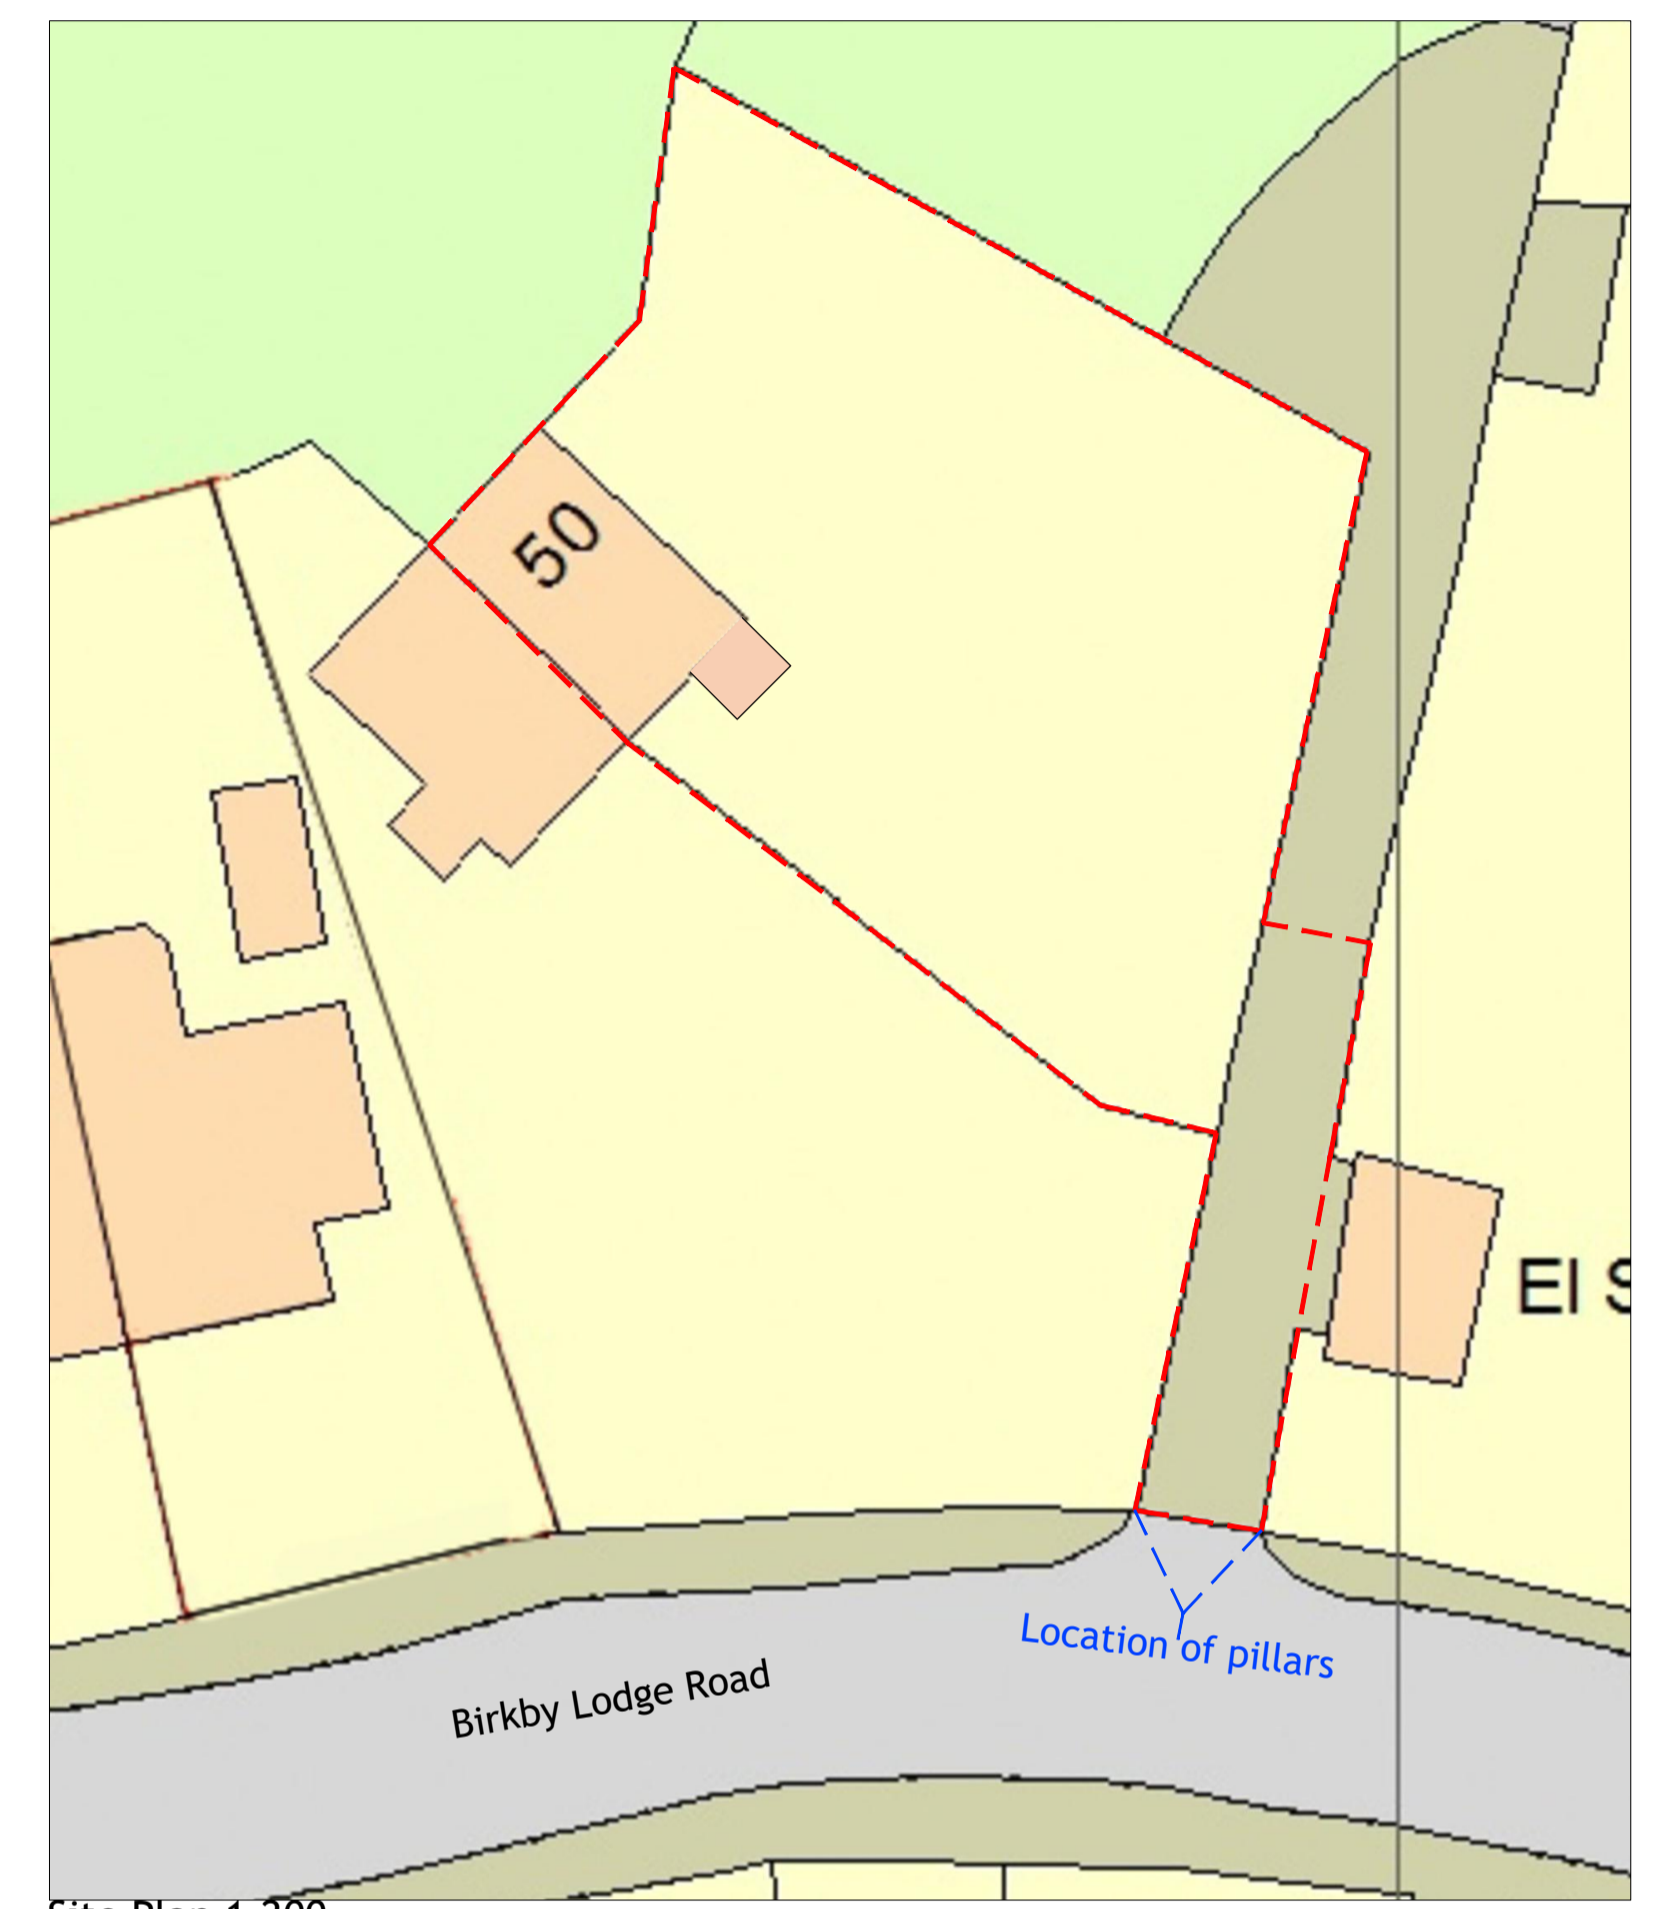

Site Plan 1.200

□ -Removed pillars

REV	DESCRIPTION	DATE	DRAWN
-----	-------------	------	-------

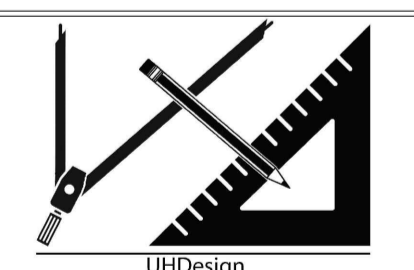

CLIENT	Mr Jamil Akhtar		
ADDRESS	50 Birkby Lodge Road HD2 2BG, Huddersfield		
PROJECT	Access Pillars		
DRAWING	Proposed Layout and Elevation		
DRAWN	UH	DATE	March 25
		SCALE	1.100
DWG No.	2224/06		
STATUS	PLANNING		