



EAST ELEVATION
1:100




NORTH ELEVATION
1:100




WEST ELEVATION
1:100




SOUTH ELEVATION
1:100

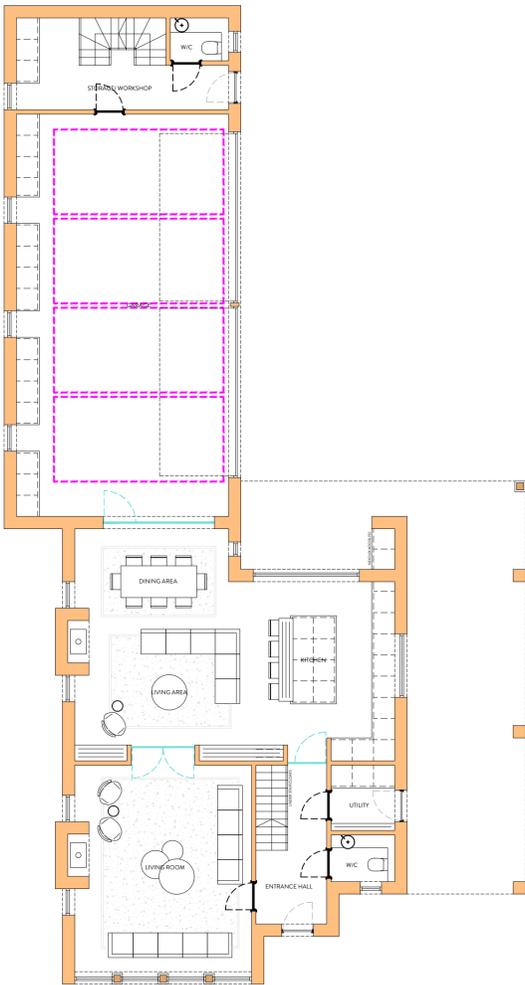

GROUND FLOOR PLAN
1:100

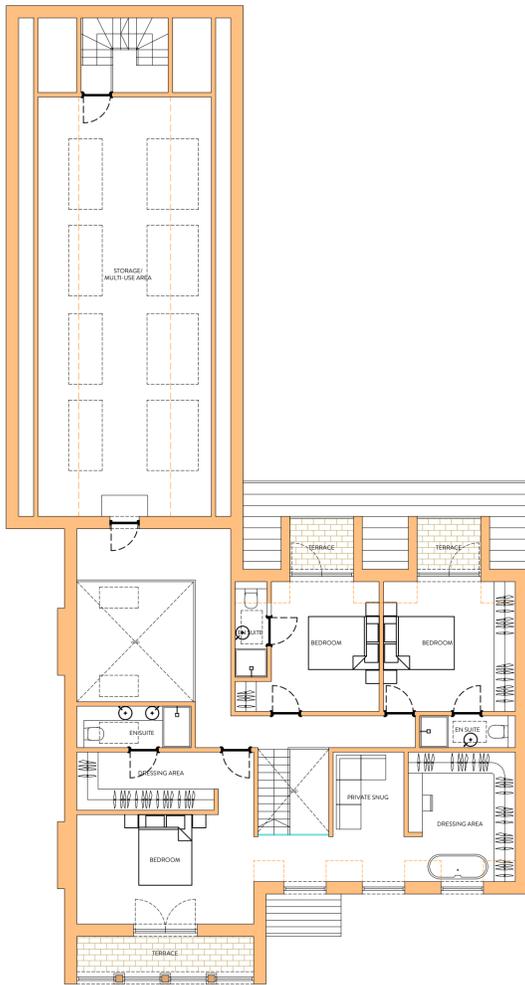

FIRST FLOOR PLAN
1:100

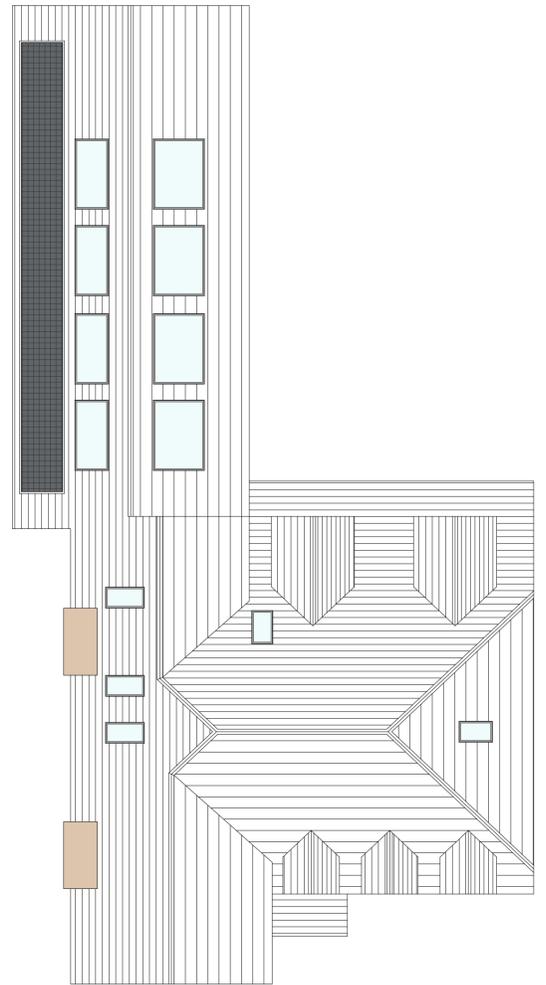

ROOF PLAN
1:100

MATERIAL KEY



STONE WALLING



DARK WANNEY EDGE



STONE TILE



| REVISION | DESCRIPTION | DATE | NOTES |
|----------|-------------|------|-------|
| | | | |
| | | | |
| | | | |
| | | | |
| | | | |
| | | | |
| | | | |
| | | | |
| | | | |

| | | | |
|---|--|--|--|
| <p>PLANNING DRAWING</p> <p>ORANGE DESIGN STUDIO. ARCHITECTURAL PRACTICE</p> <p>hello@orangedesignstudio.co.uk 59A, Huddersfield Road, Mirfield, WF14 8AA orangedesignstudio.co.uk 01924 650930</p> <p>COPYRIGHT © ORANGE DESIGN STUDIO LIMITED</p> | | <p>PROJECT TITLE</p> <p>PARK BARN</p> <p>DRAWING TITLE</p> <p>PROPOSED GA</p> <p>SCALE: 1:100 DRAWN: EG CHECKED: JH PROJECT REFERENCE: ODS 24/880</p> <p>PAPER SIZE: A1 DWG NUMBER: (20)001 DATE: 08/08/24 REVISION: A</p> <p>CLIENT</p> <p>MR A HOBSON</p> | |
|---|--|--|--|