

Notes:

The drawings are the copyright of CKA Yorkshire.
The drawings must not be scaled from. The contractor should take and verify all dimensions on site before proceeding with any works. All dimensions shown on the drawings are for Planning purposes only.

All dimensions must be checked onsite prior to works commencing. Variations in squareness, depth of plaster etc. must be checked for.

Where new walls are shown aligned with existing walls, this must be checked by the physical removal of brickwork and or plaster to establish the actual position of the wall being attached to.


Site to be used only for demolition / construction of the proposed works, which is to be protected at all times along with adjacent properties, not forming part of the works.

Attention is drawn to the client with regard to the CDM 2015 regulations. These drawings and specification are intended for Planning & Building Regulation purposes only. The scope of this does not go any further. It is the duty of the client under the regulations to appoint a 'Principal Contractor'. There is no obligation for the client to appoint a 'Principal Designer'. The 'Principal Contractor' will then take on the role of 'Principal Designer' for purposes of the 'pre construction' and 'construction' phases of the project under the CDM 2015 regulations when it gets under way, in order that a Health & Safety File and construction plan, is provided for the HSE, in order to reduce risks through the design processes of construction etc.


Unless appointed to do so, CKA Yorkshire will not assume the role of 'Principal Designer' once work starts on site. The 'Principal Contractor' will take on the role and responsibilities of 'Principal Designer'.

THIS DRAWING IS NOT A SITE / CONSTRUCTION / WORKING DRAWING ISSUE
Essential planning / building regulations drawings only, client to appoint Principal Contractor (builder) who is responsible for pre construction and construction checks / design changes to suit on-site sizes / conditions.


0 0.51m 2m 5m
1:100

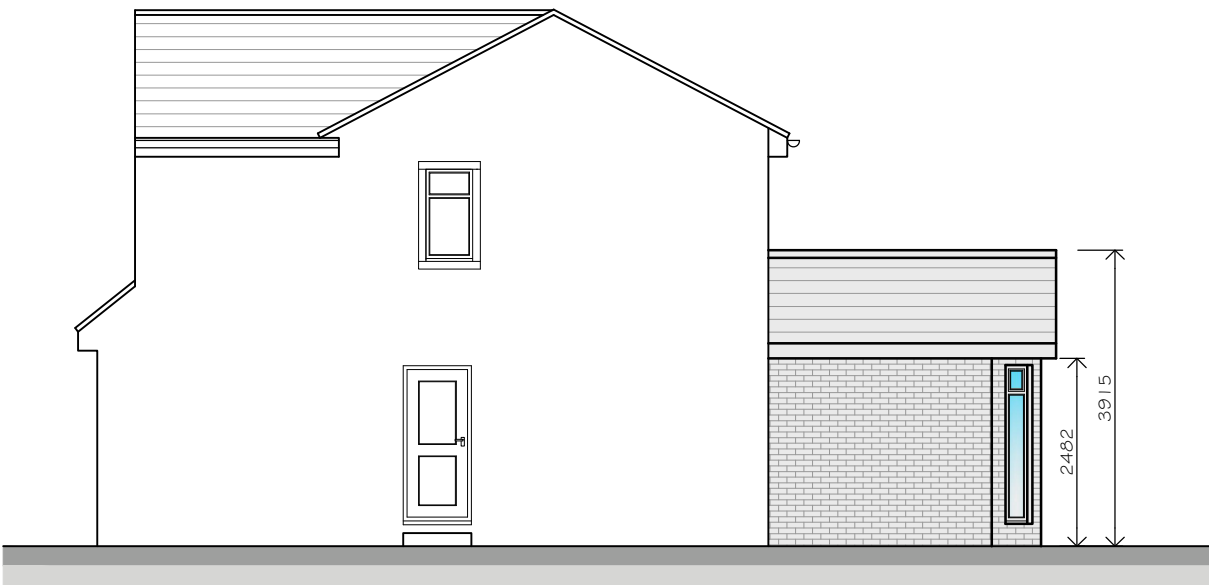


South Elevation
As Proposed

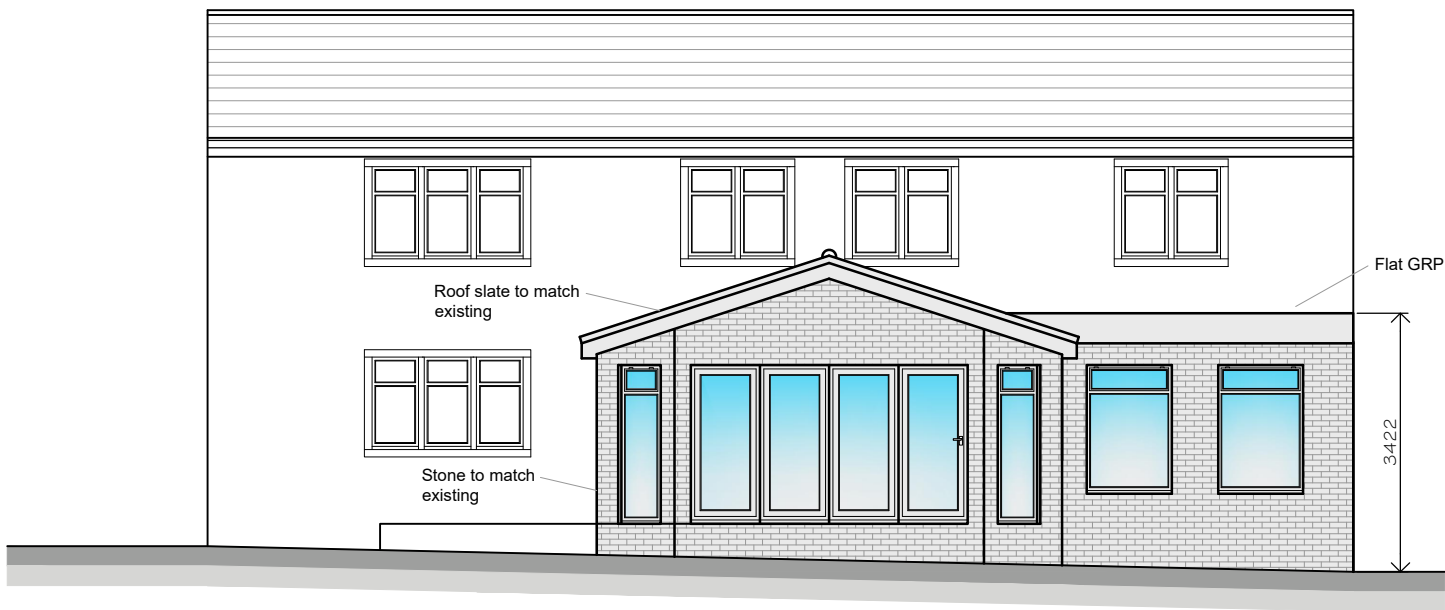

East Elevation
As Proposed

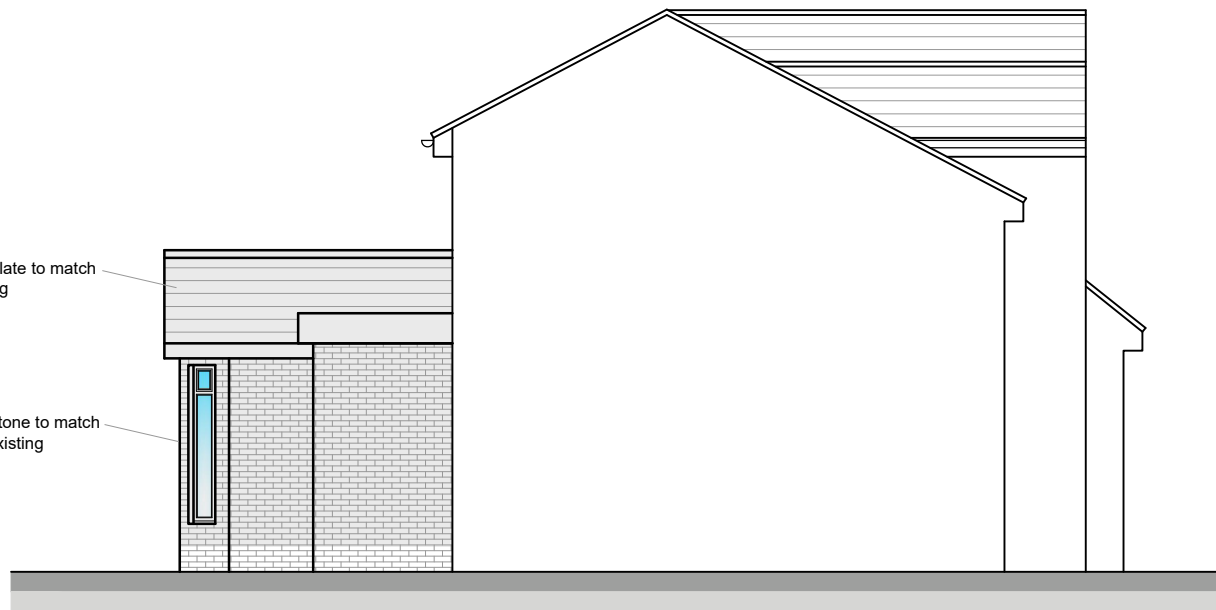

North Elevation
As Proposed

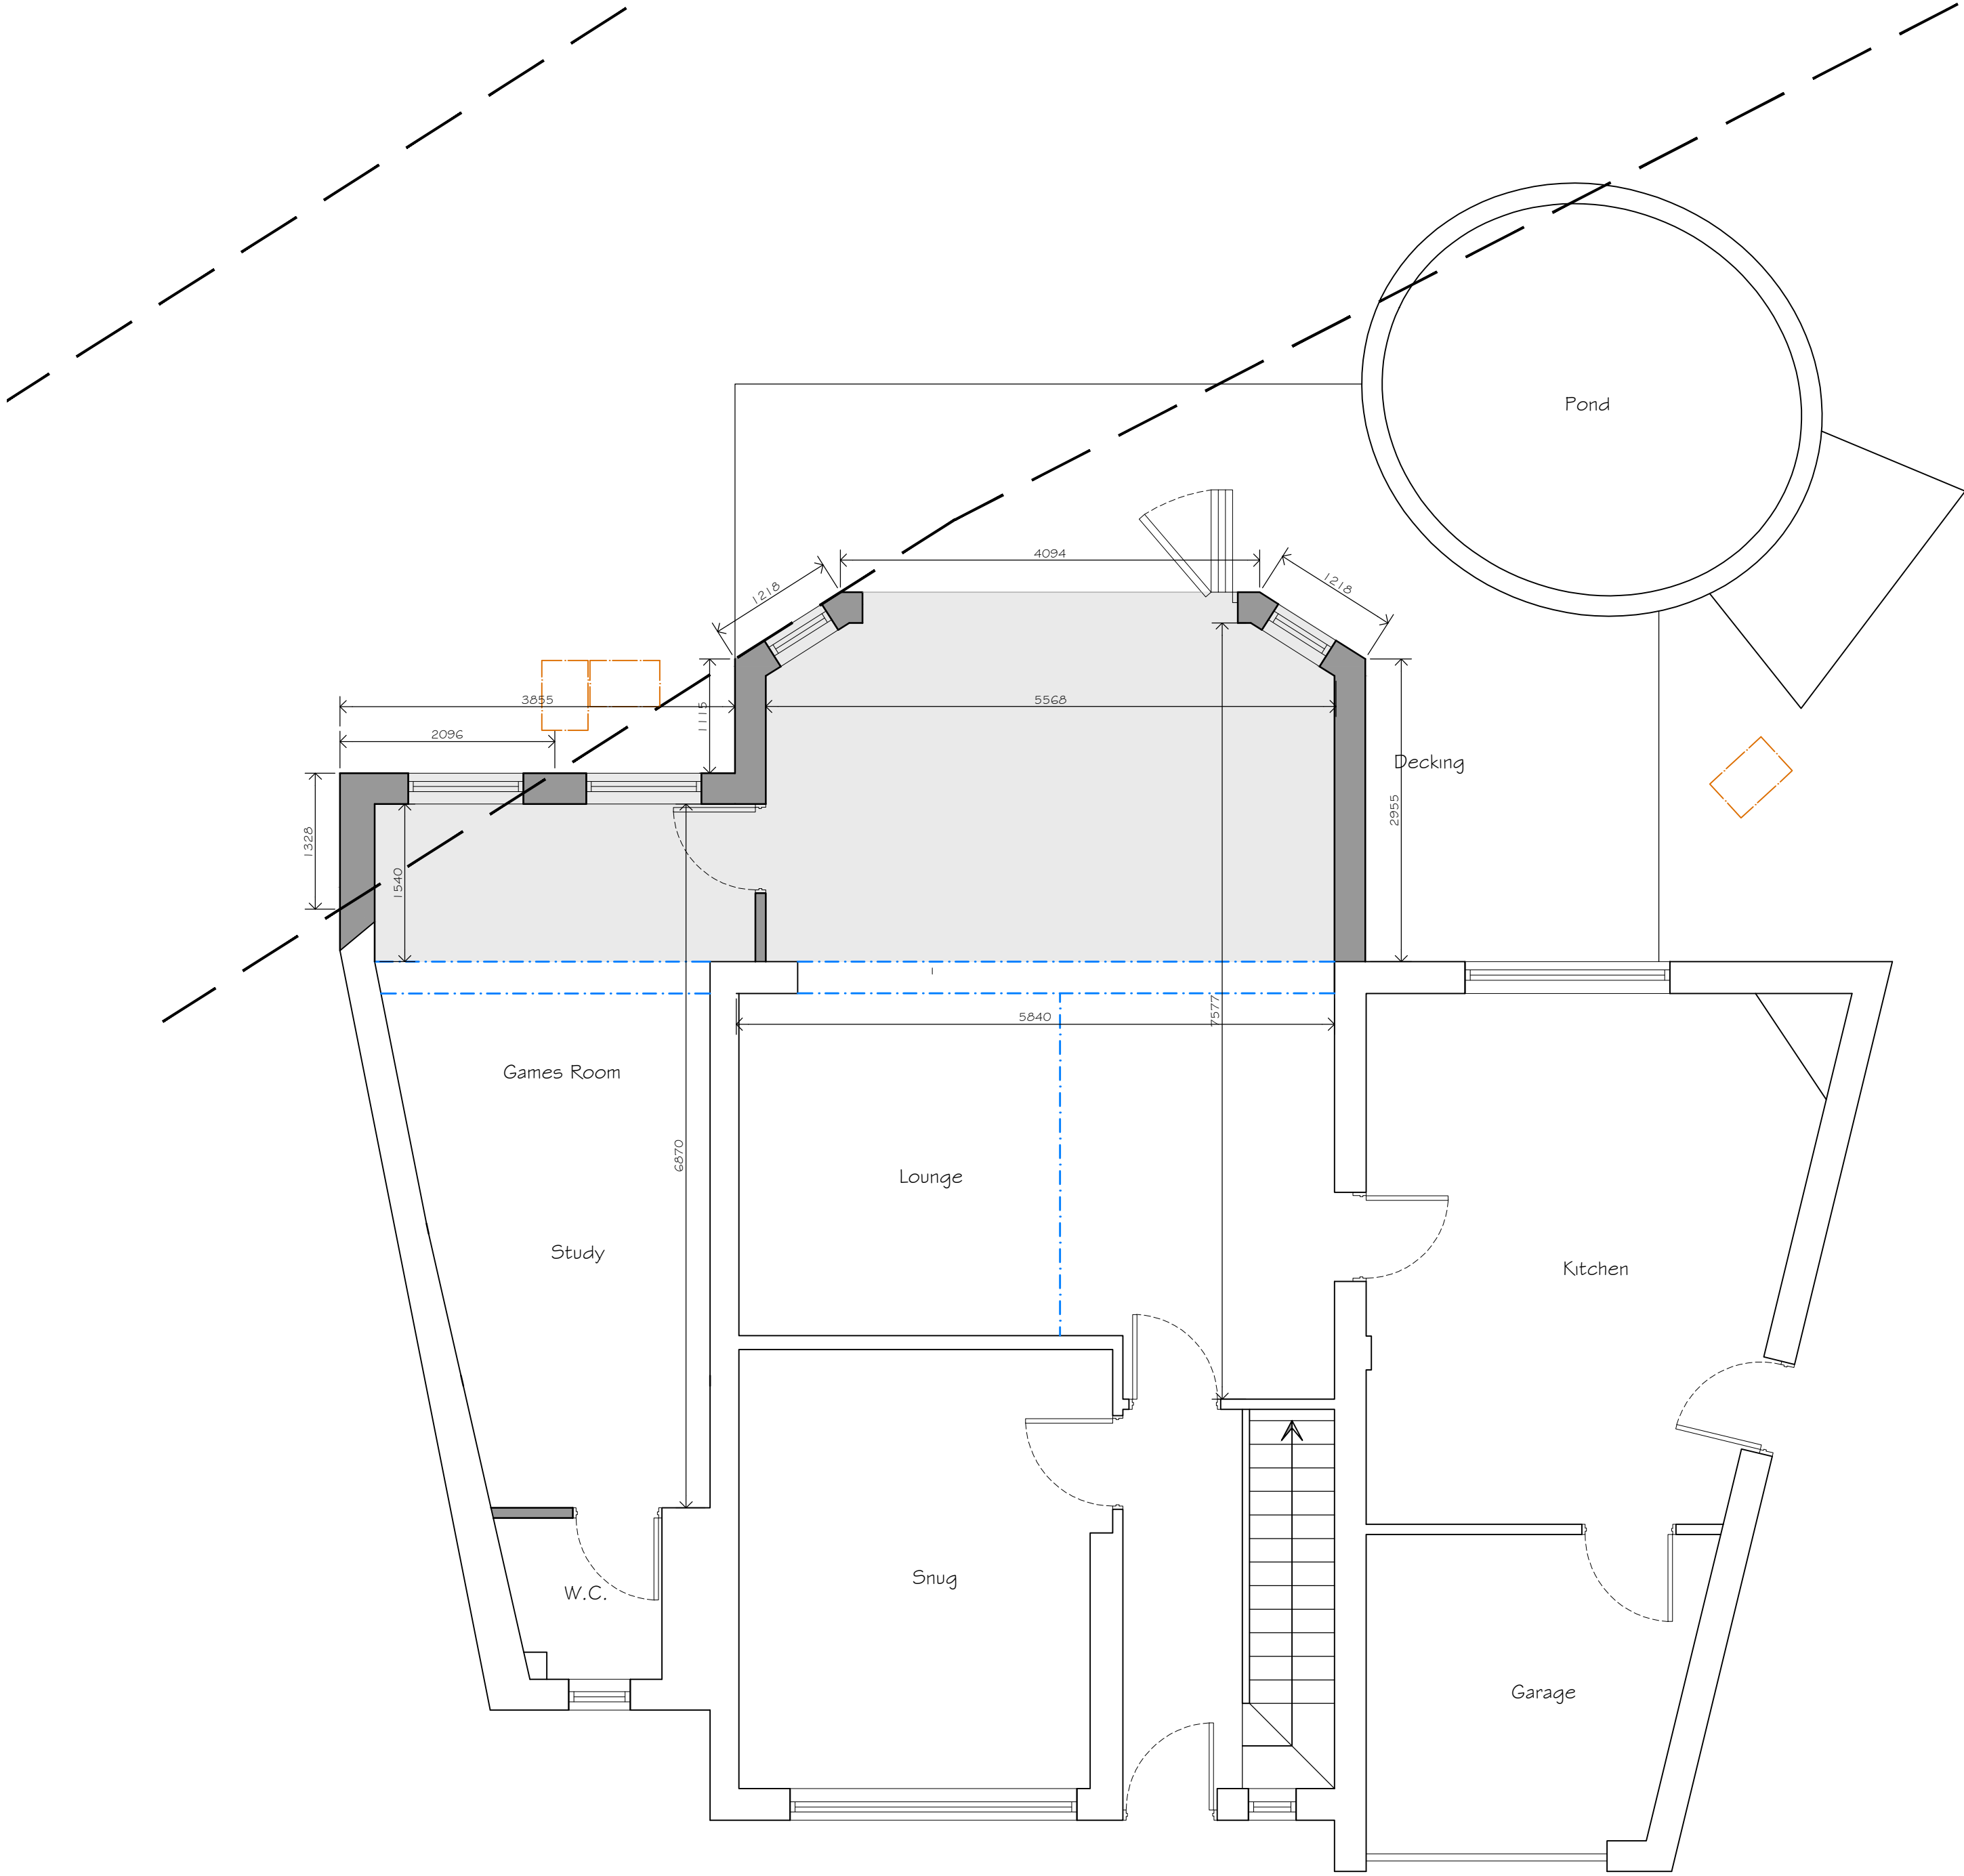


Ground Floor Plan
As Proposed

0 0.5m 1m 2m 5m
1:50



Site Plan As Proposed

0 5m 10m 20m
1:500

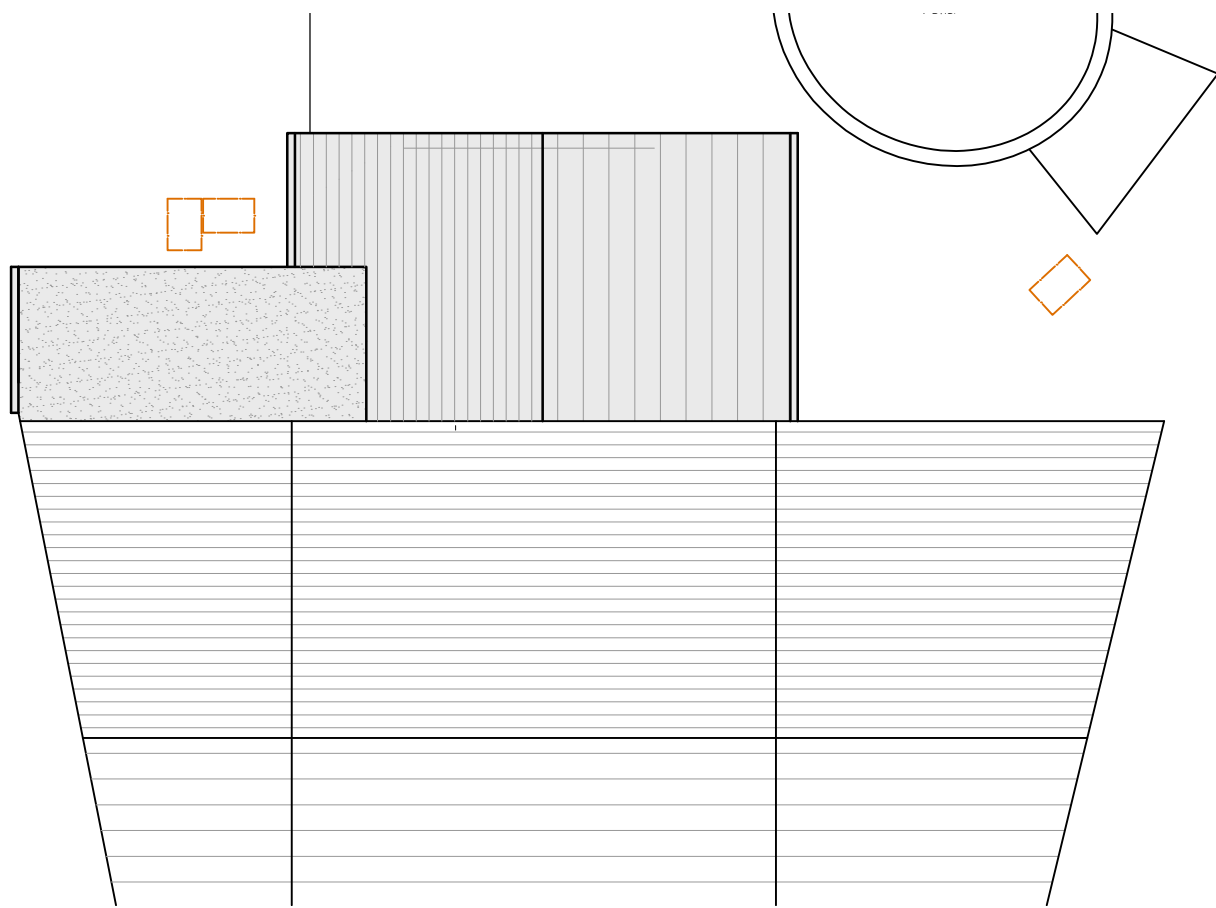

Roof Plan As Proposed

PROJECT TITLE Proposed Single Storey Rear Extension	CLIENT Saeed Hazi 26 Park House Drive, Dewsbury
DRAWING STAGE Planning	SCALE Various @ A1
SHEET TITLE Plans as Proposed	PROJECT NUMBER WF12-3410
	CHK SG
	DRAWN BY LOB
	STAGE PLN
	REV D
	SHT 002