




EXISTING REAR ELEVATION OF EXISTING GARAGES FOR H.No's 85, 87, 7, 5.

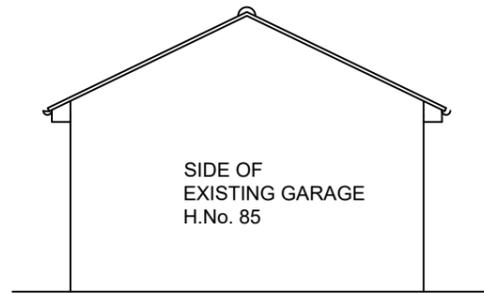


EXISTING SIDE ELEV. OF H.No. 85 GARAGE. (FACING PASSAGE)

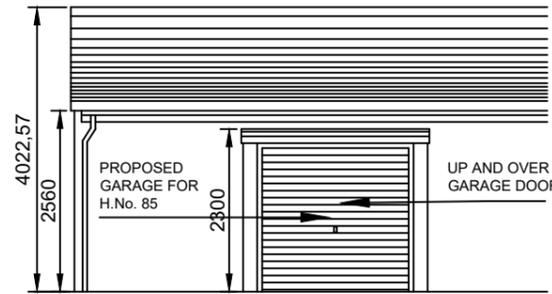


PROPOSED ELEVATION OF GARAGE IN H.No. 89 PARKING SPACE.

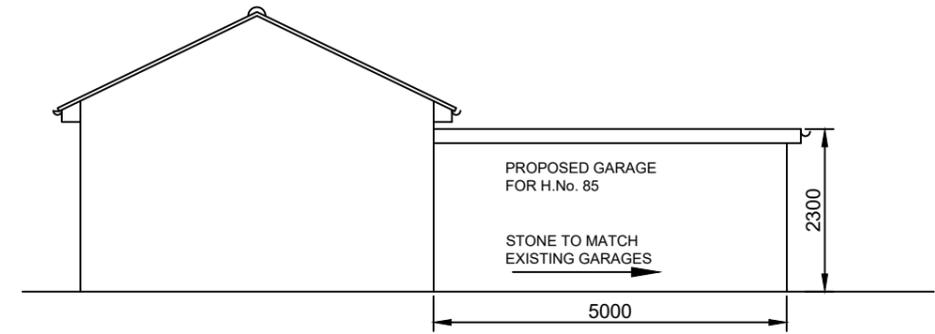

PROPOSED SIDE ELEVATION OF GARAGE FOR H.No. 85 (FACING PASSAGE)

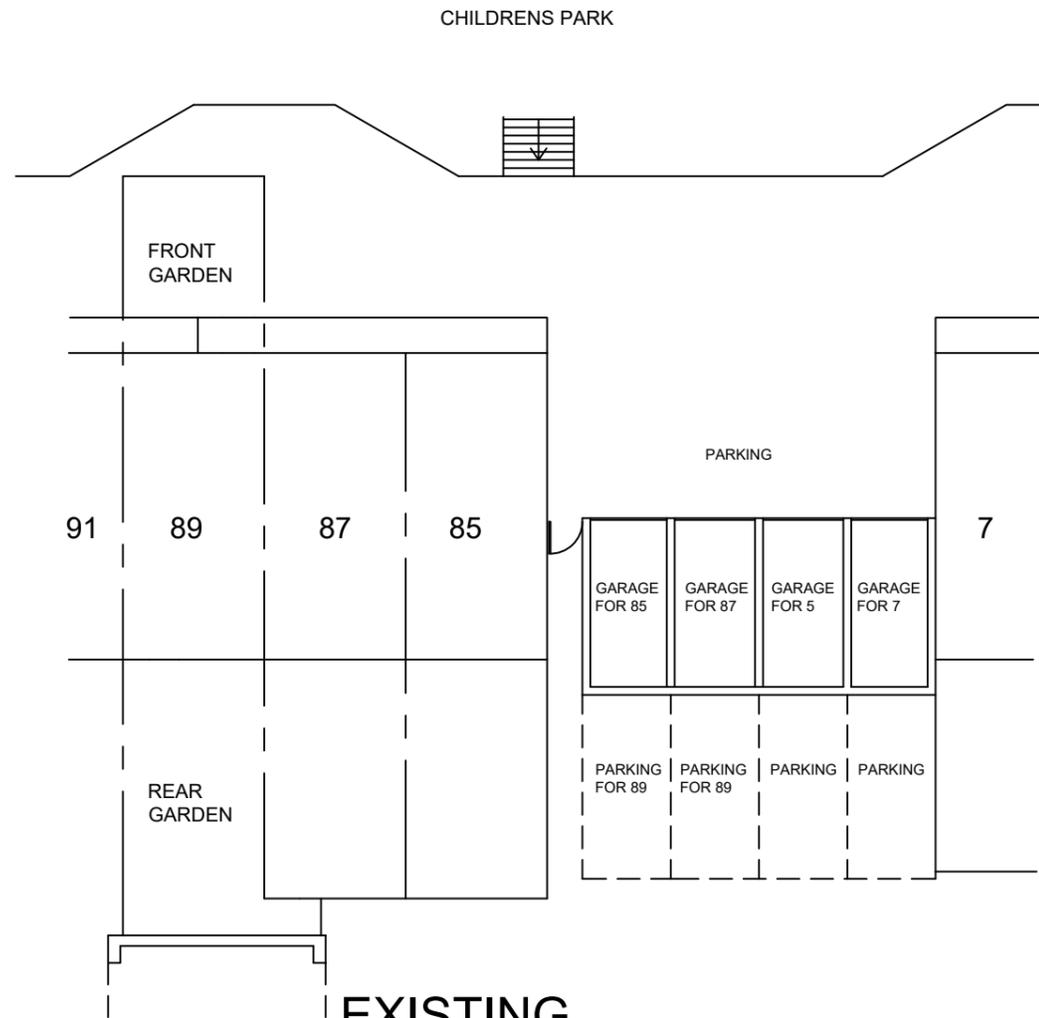

EXISTING BLOCK PLAN (SCALE: 1/200)

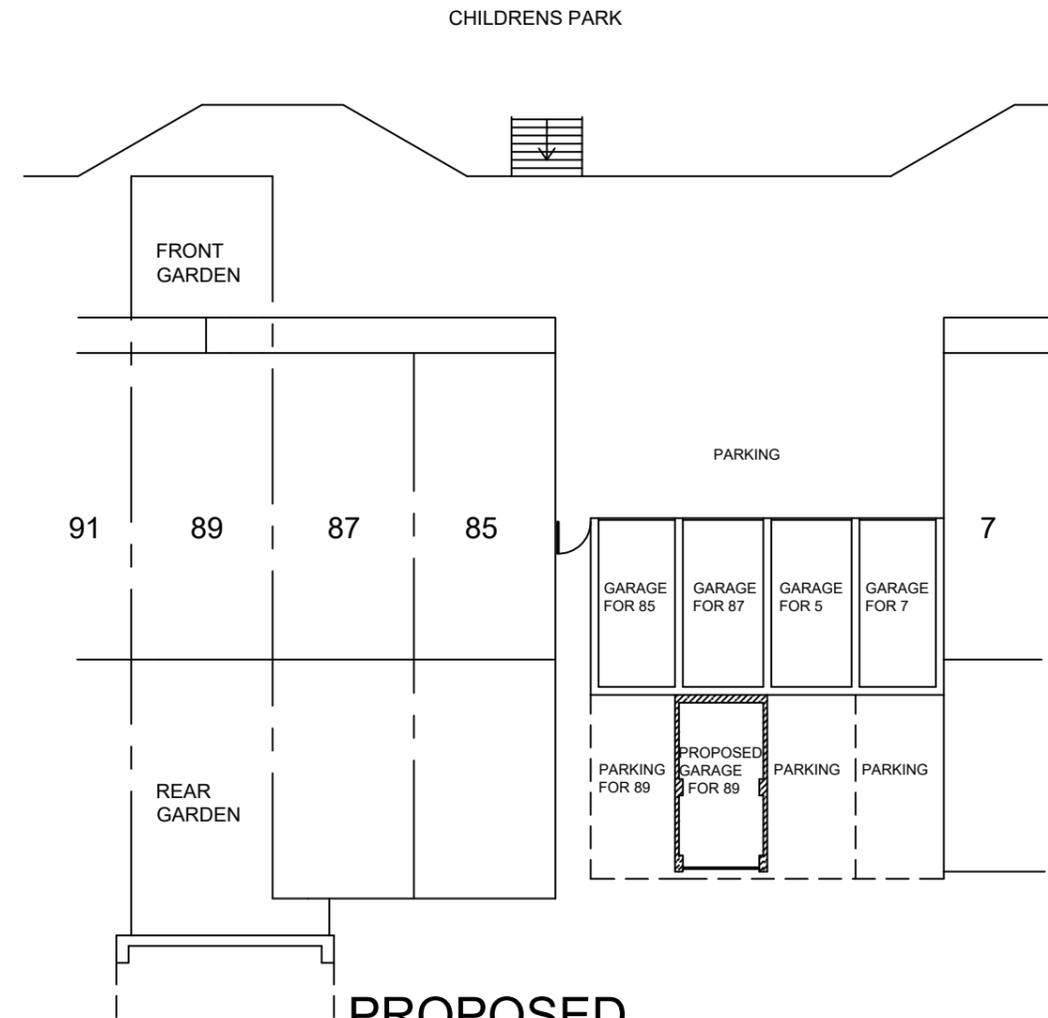

PROPOSED BLOCK PLAN (SCALE: 1/200)

NOTES:- ALL MATERIALS OF THE PROPOSED WORKS TO MATCH EXISTING.
 WALLS:- STONES TO MATCH EXISTING.
 WINDOWS/DOOR:- UPVC, DOUBLE GLAZED, TO MATCH EXISTING.
 RAIN WATER:- AS EXISTING. PROPOSED TO CONNECT TO EXISTING.
 ALL PROPOSED DIMENSIONS ARE APPROX. CONTRACTOR TO CHECK ON SITE.
 EXISTING BUILDING DIMENSIONS TO BE MEASURED ON SITE BY THE CONTRACTOR.
 THIS IS NOT A WORKING DRAWING.
 DRAWING FOR PLANNING APPROVAL ONLY.

PROPOSED GROUND FLOOR PLAN SHOWING PROPOSED GARAGE IN PARKING SPACE AND FRONT FIRST FLOOR WINDOW AMENDED.
 AT 89, PROVIDENCE COURT, WF12 9HX.

Scale: 1:100/1:200 Date: 28-01-25 Sheet No: 4