

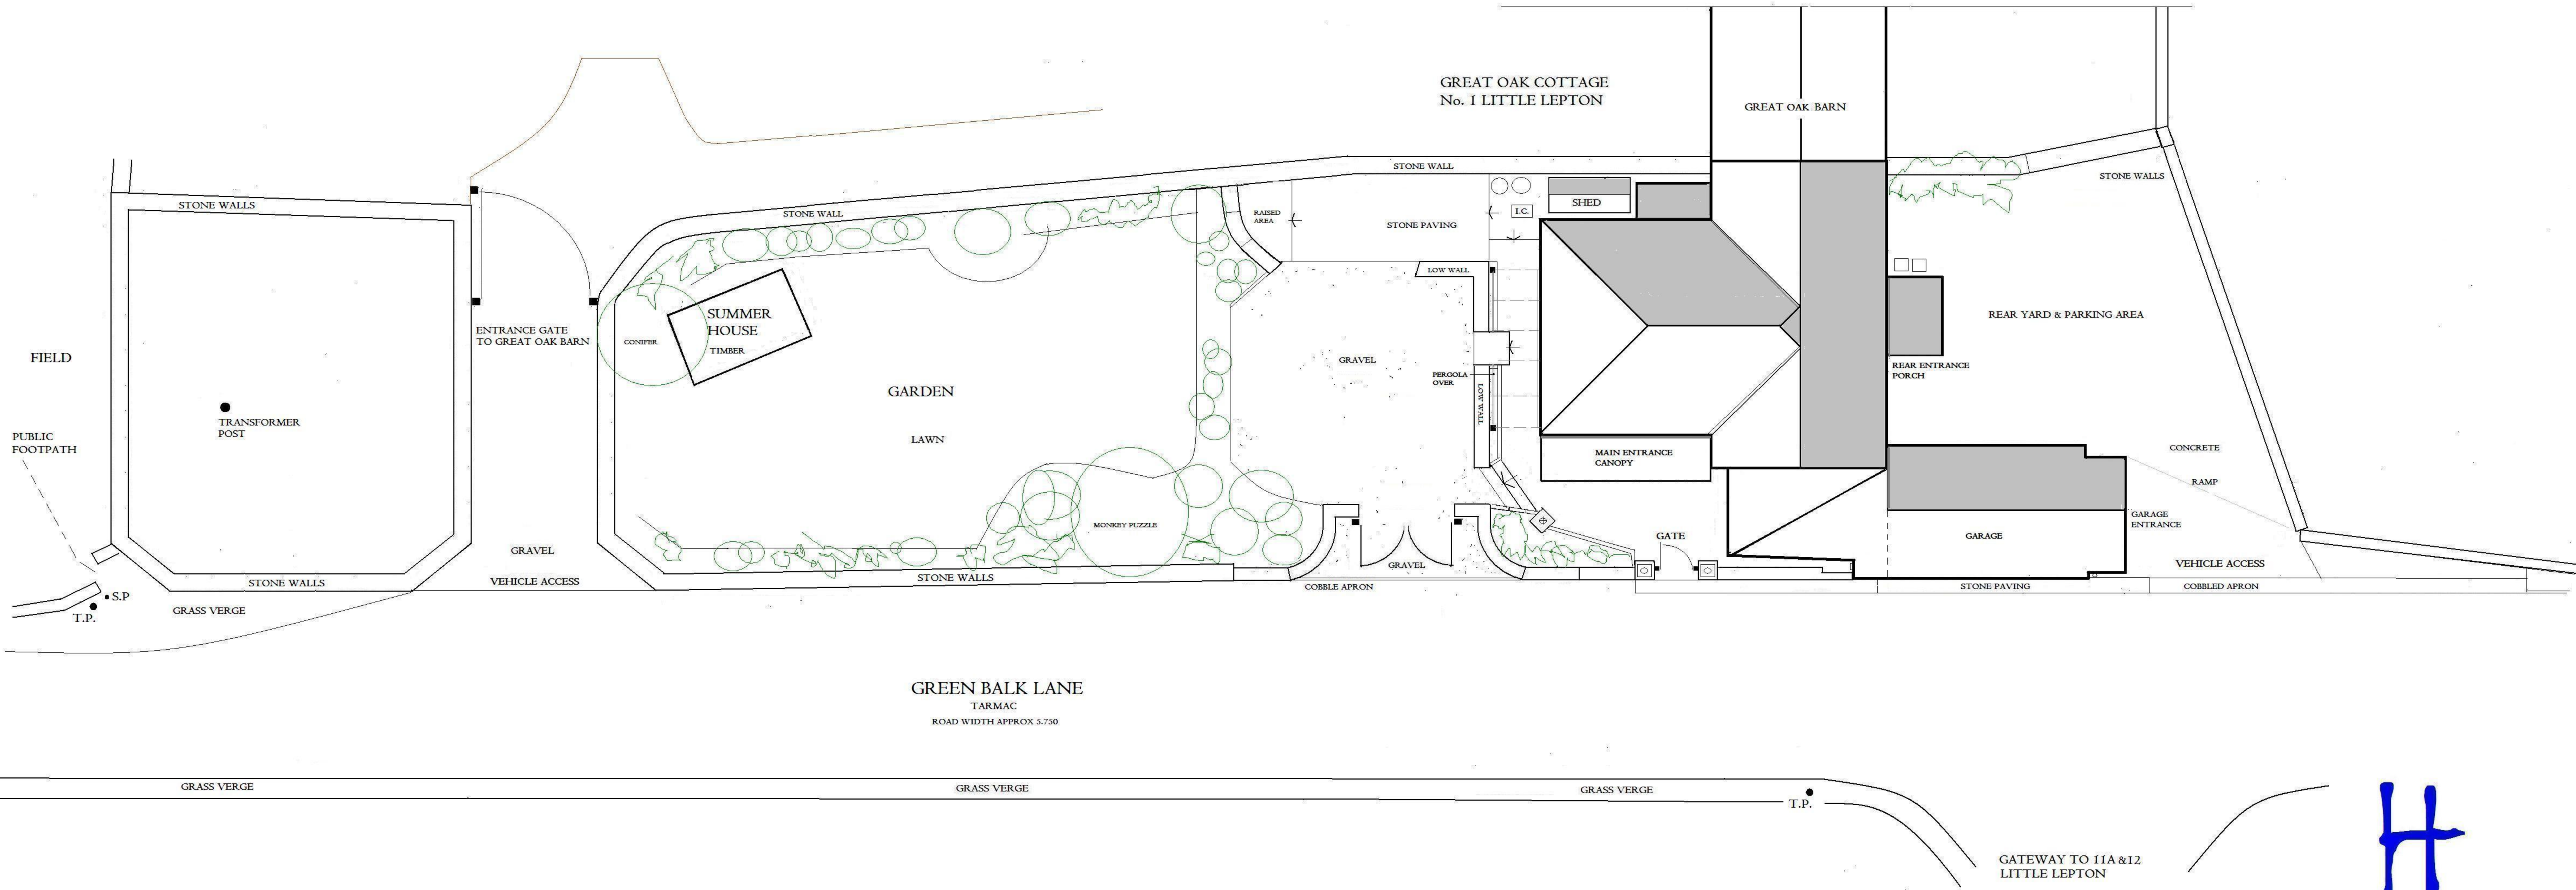


GREAT OAK COTTAGE
 No. 1 LITTLE LEPTON
 LEPTON HUDDERSFIELD HD8 0LN

CLIENT: MR & MRS J & P WHITE

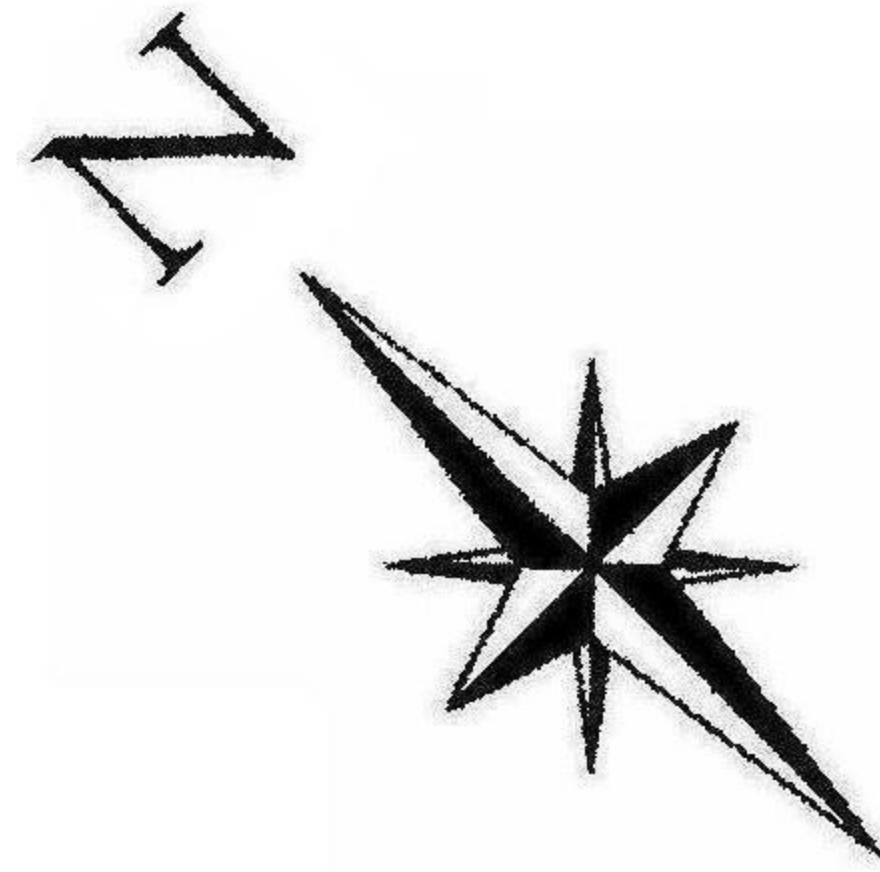

SITE & ROOF PLAN AS EXISTING SCALE 1: 200 @ A3
 DRAWING No. 707.2/PA /2. 20.3.2025

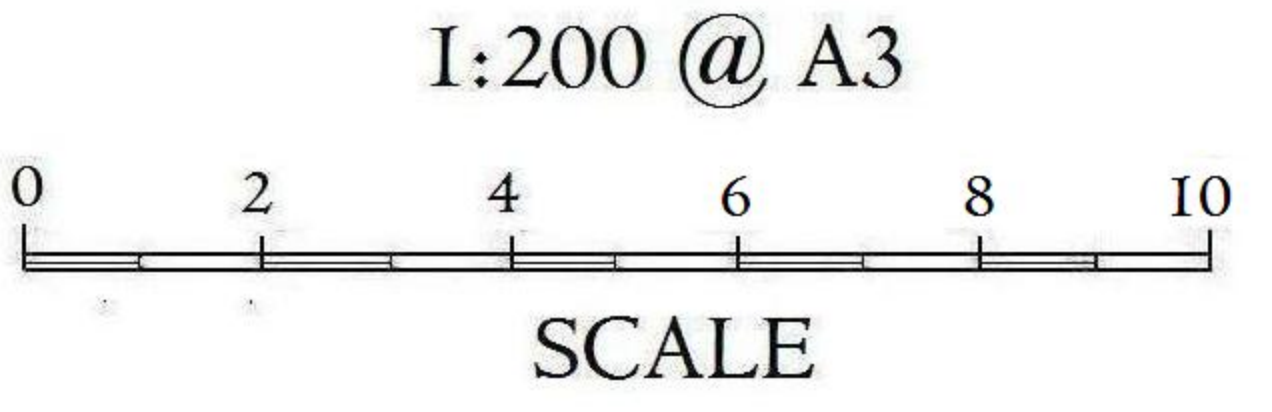

HD