


Only figured dimensions should be used.
 Scaled dimensions should be checked with the Architect.
 This drawing together with the design, is the property and copyright of the Architect and must not be reproduced without written permission

* Denotes the location of swift box. Swift box is to be placed up at eaves level and to sit under roof overhang. Swift box to be "Woodstone Swift Box - Madrid"

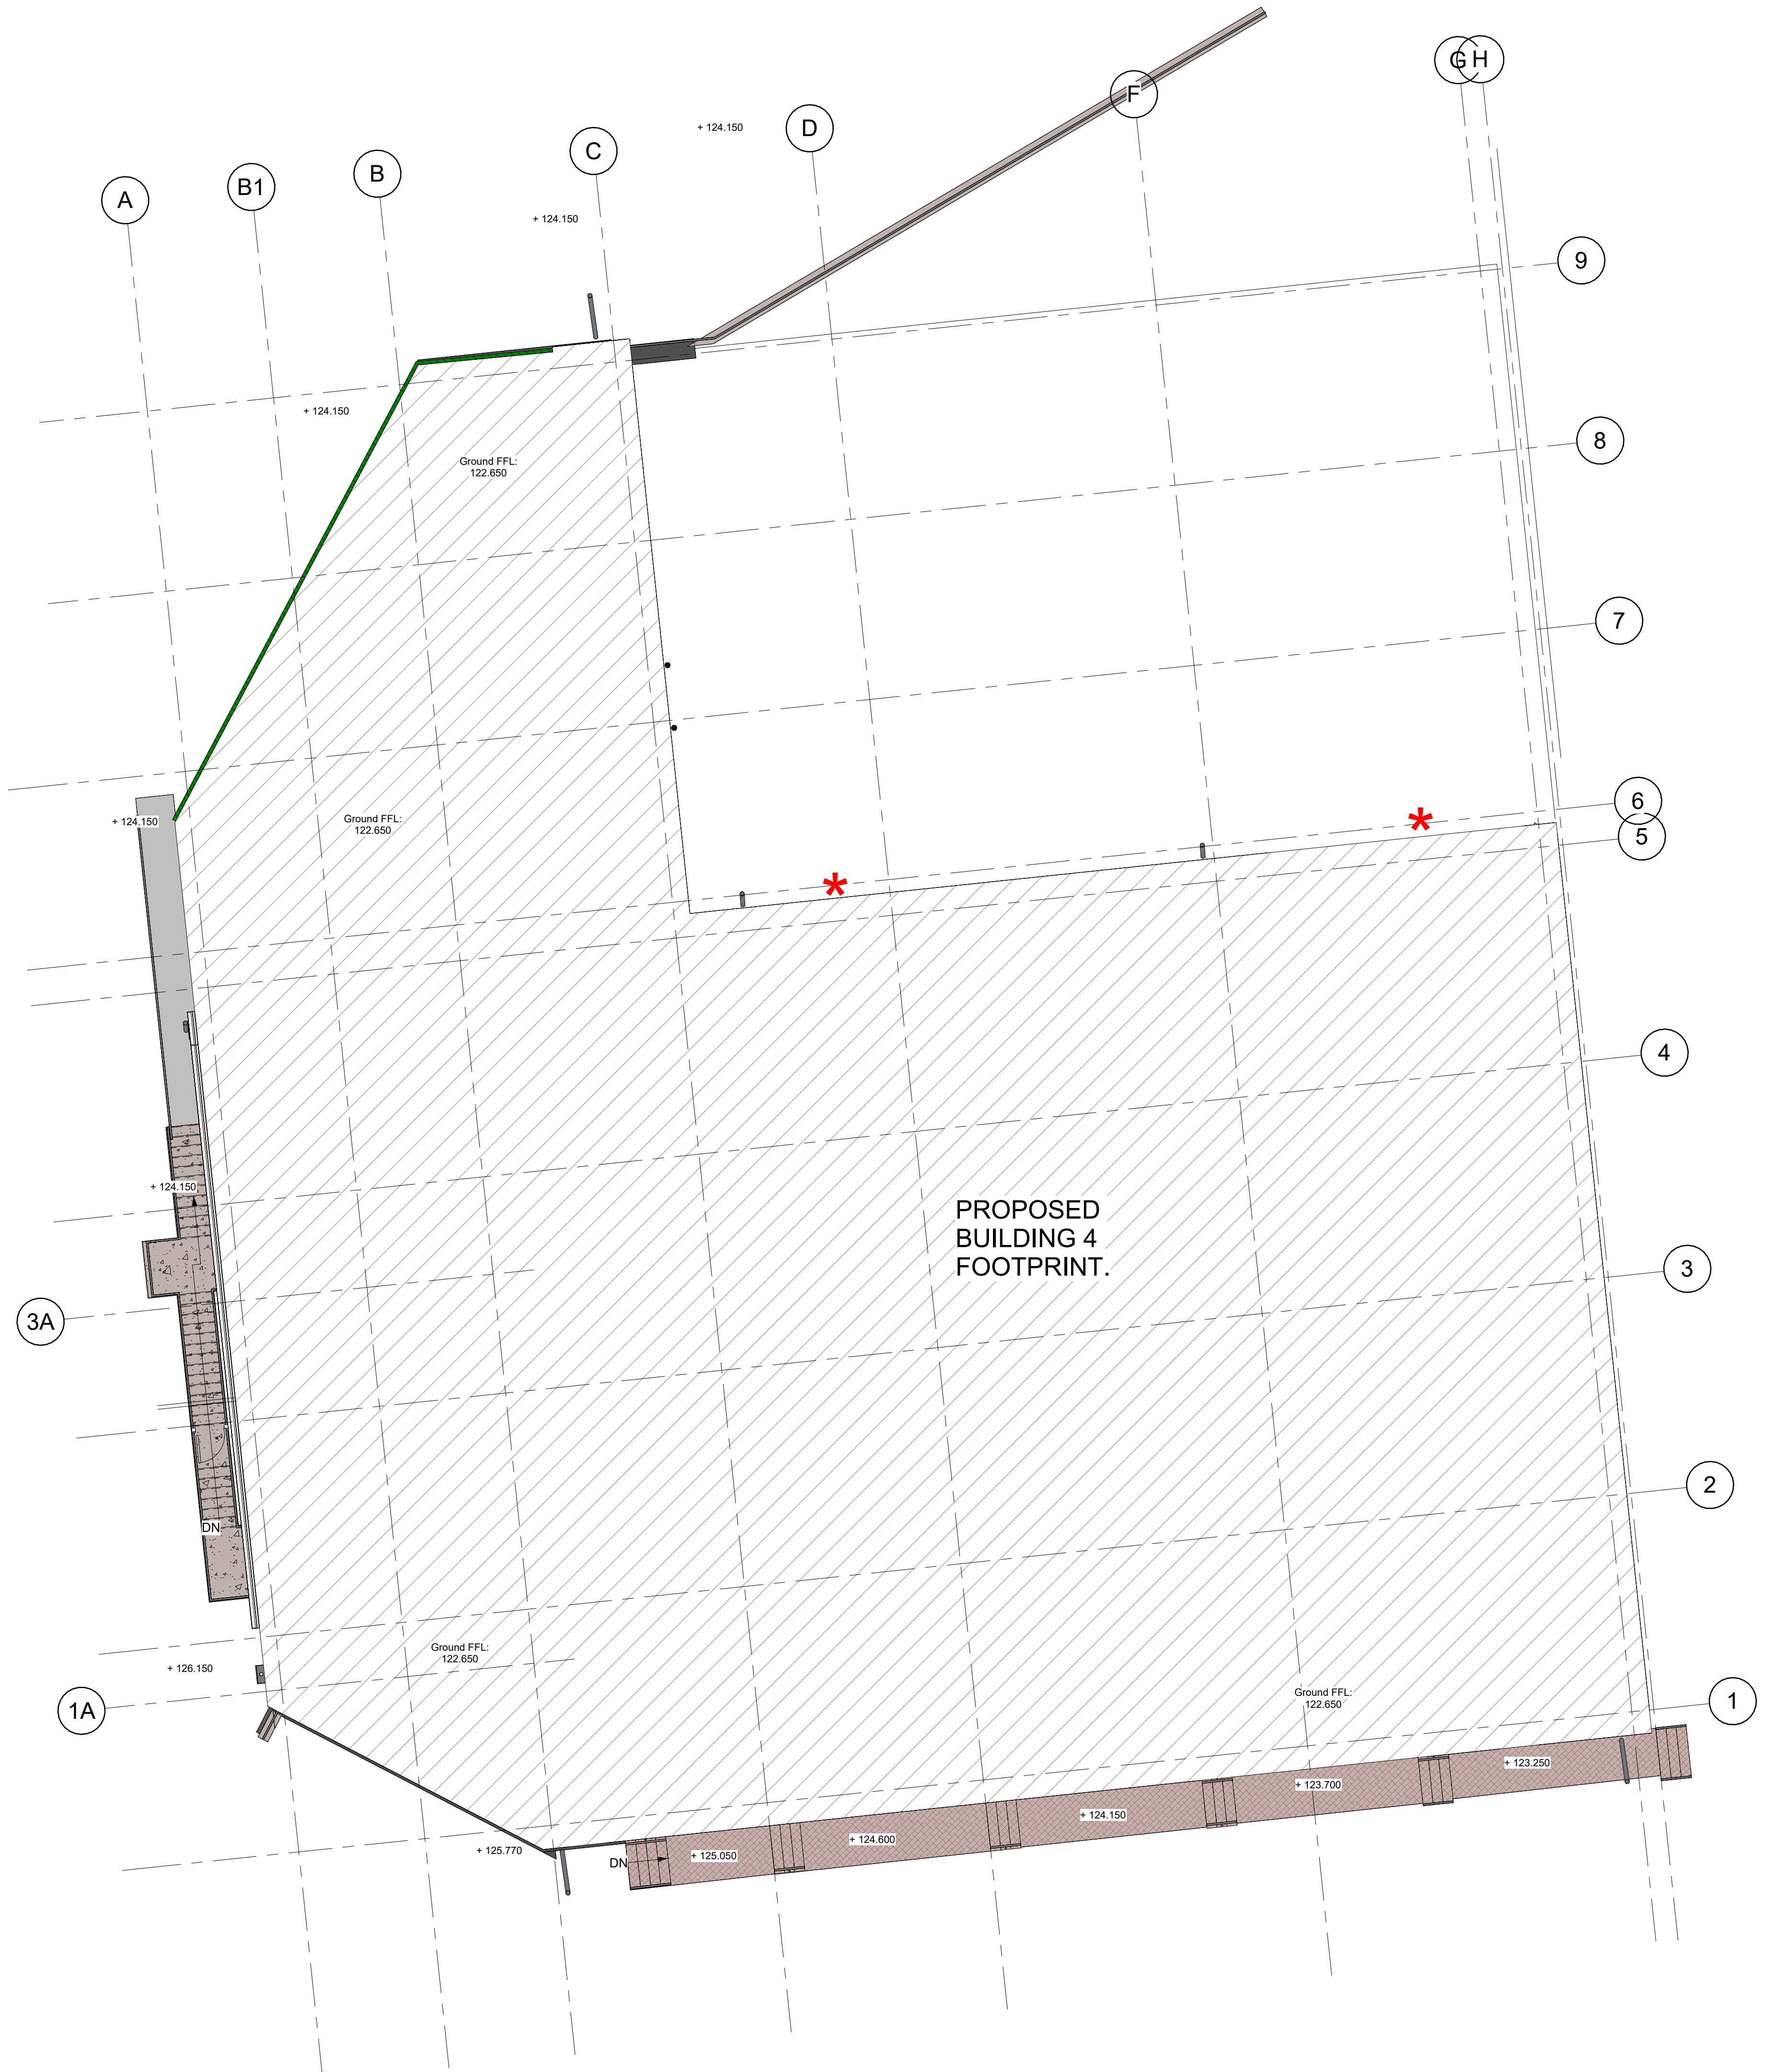

1 Proposed Site Plan (PHASE 1) Copy 1
 1 : 100

Rev No.	Description	Drawn	Date
DO NOT SCALE OFF THIS DRAWING			
ACUMEN Designers & Architects			
acumenarchitects.co.uk		01484 546 000	
Headrow House, Old Leeds Road, Huddersfield, Huddersfield HD1 1SG			
Client DAVID BROWN SANTASALO			
Project BUILDING 4			
Description PROPOSED SWIFT BOX LOCATIONS			
Drawing No. 2798-A(100)13		Rev No.	
Scale 1 : 100	Date Drawn 25/02/2025	Drawn By GH	Authorised By JC
Purpose of Issue <input type="radio"/> Building Regs <input type="radio"/> Tender <input type="radio"/> Construction <input checked="" type="radio"/> Comment <input type="radio"/> Info			