


Location Plan
1 : 1250

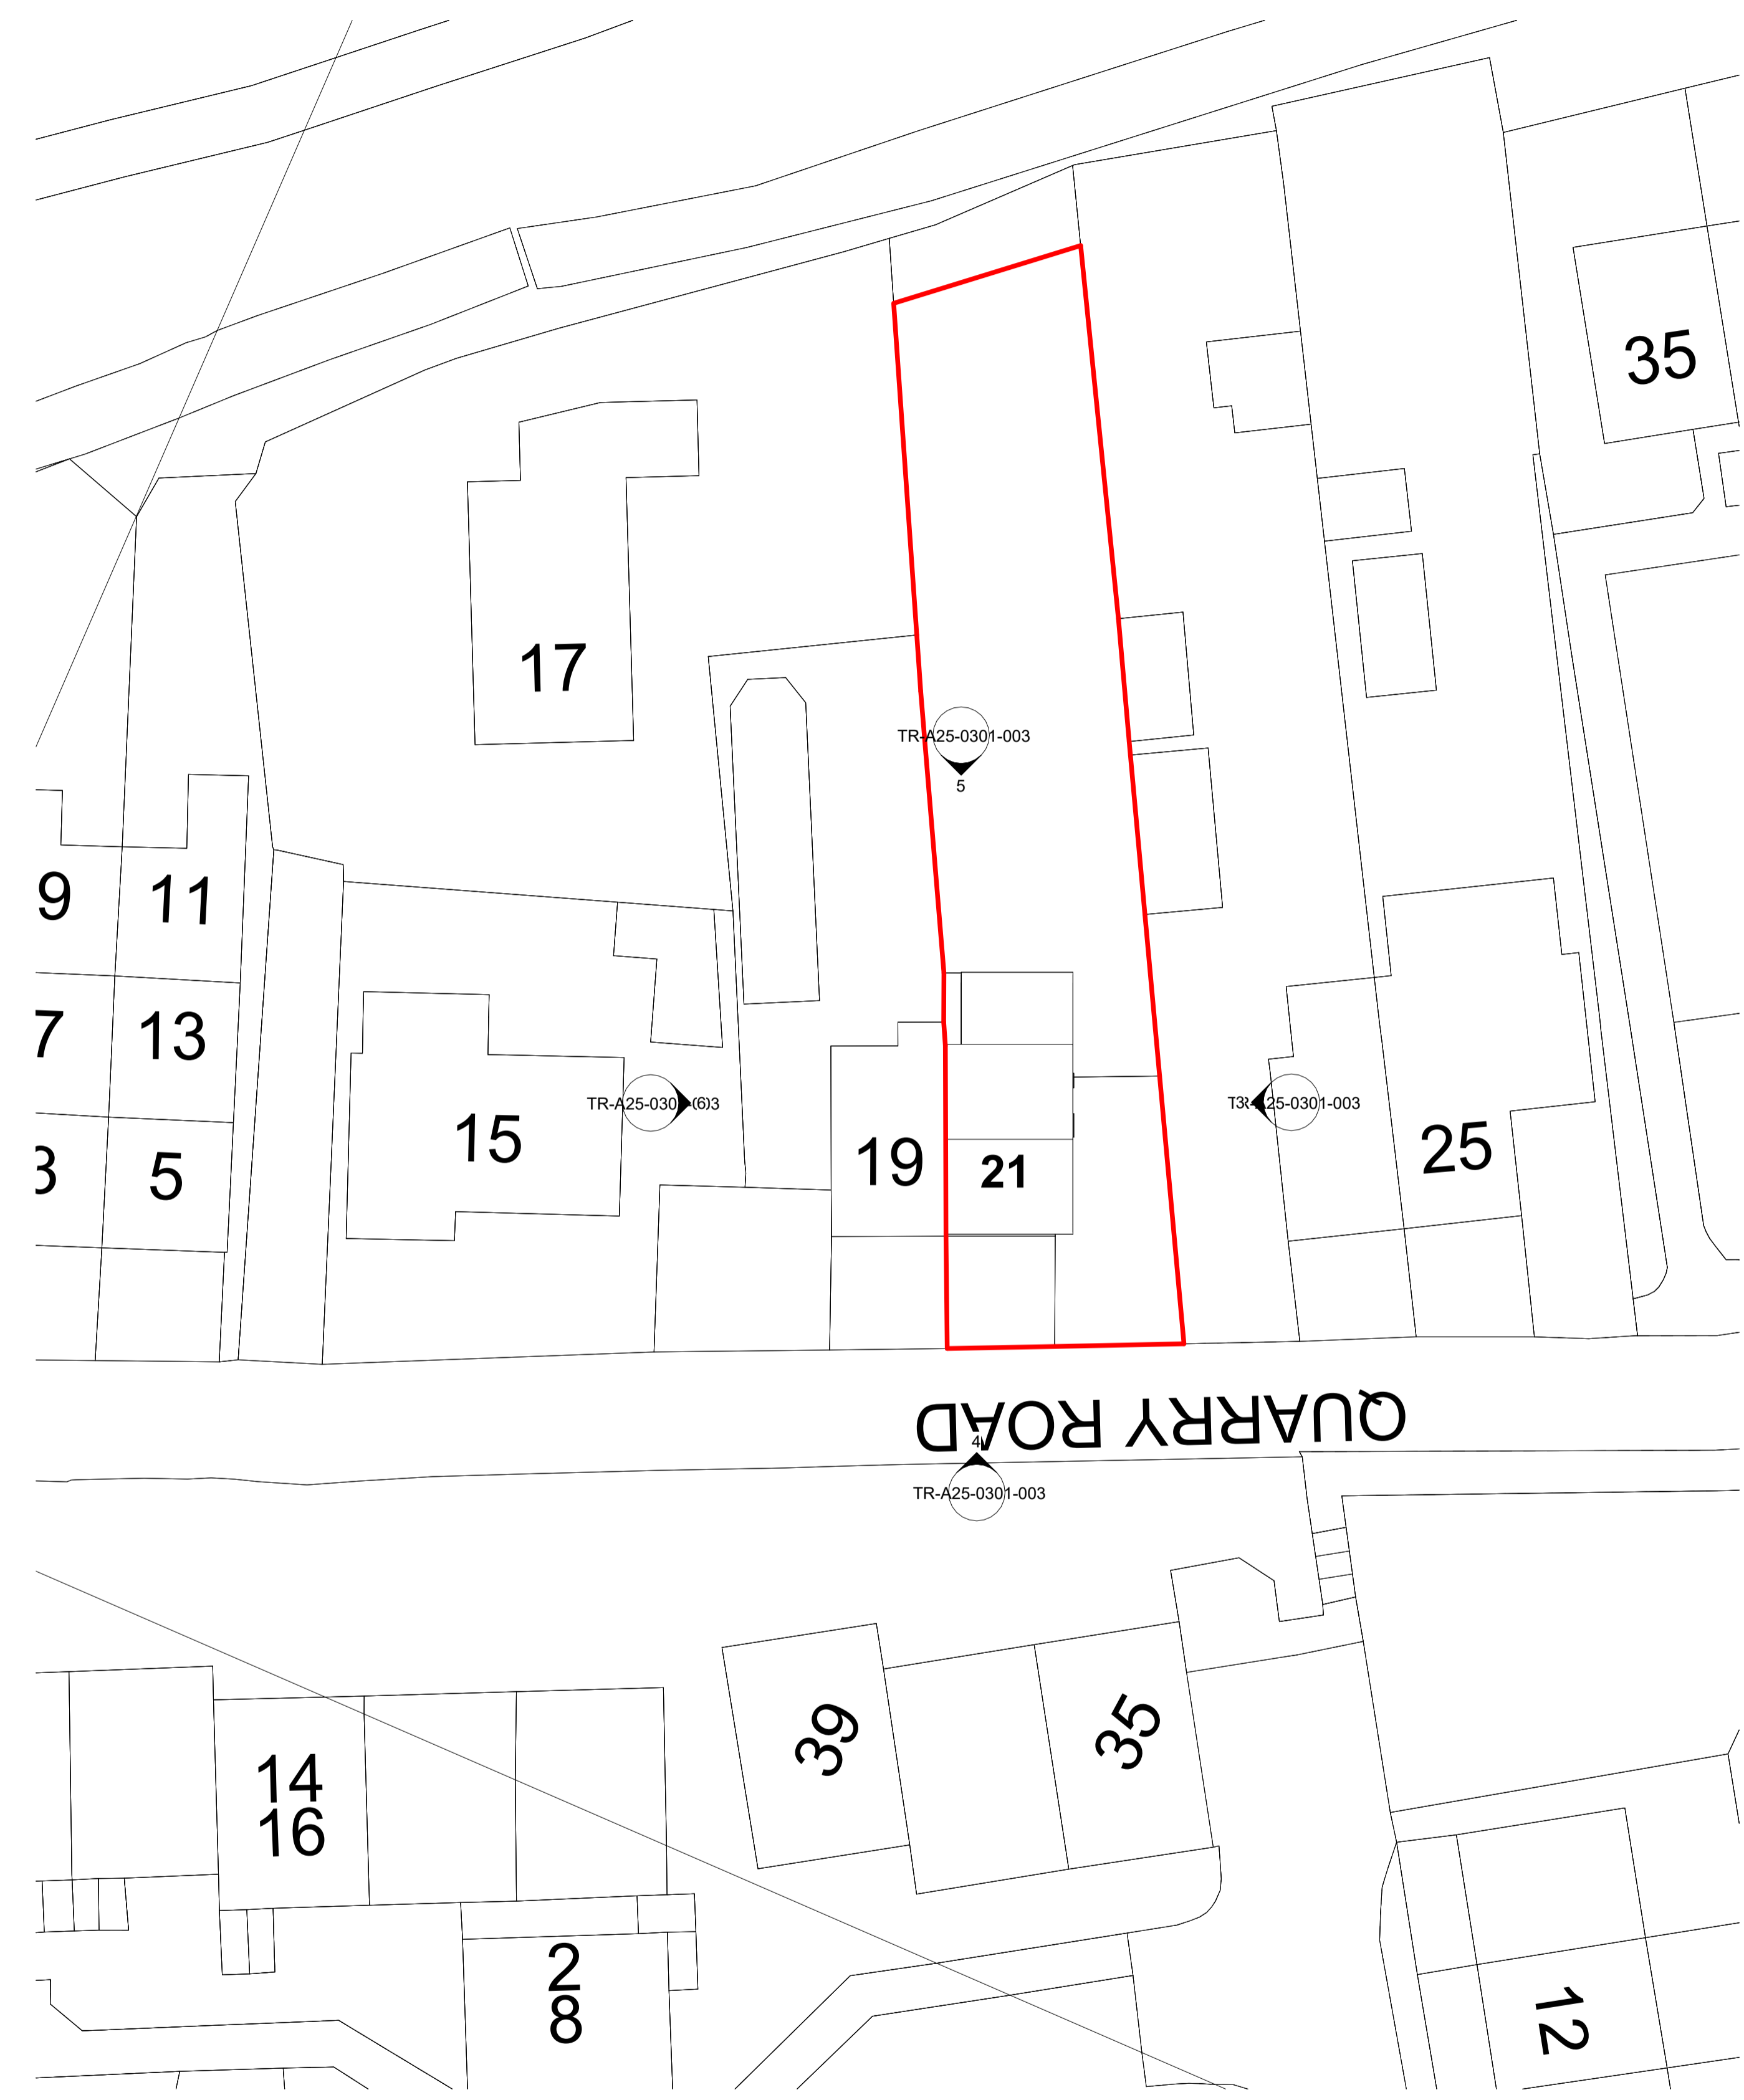

Existing Site Plan
1 : 200

Note:
All Dimensions Are Approximate
And TBC On Site By Contractor

TREND
ARCHITECTURE
T: 01484 941051
plan@trendarchitecture.co.uk
www.trendarchitecture.co.uk

Project Name
21 Quarry Road, Liversedge. WF15 7HG

Drawing Title:
Existing Location & Site Plan

Drawing Number: TR-A25-0301-002
Scale: As indicated@A1

Date: 05/03/25
Revision: Approver

Drawn By: AM
Checked by: JA

Reason For Issue:
Planning