




Existing Ground Floor Plan
1 : 50

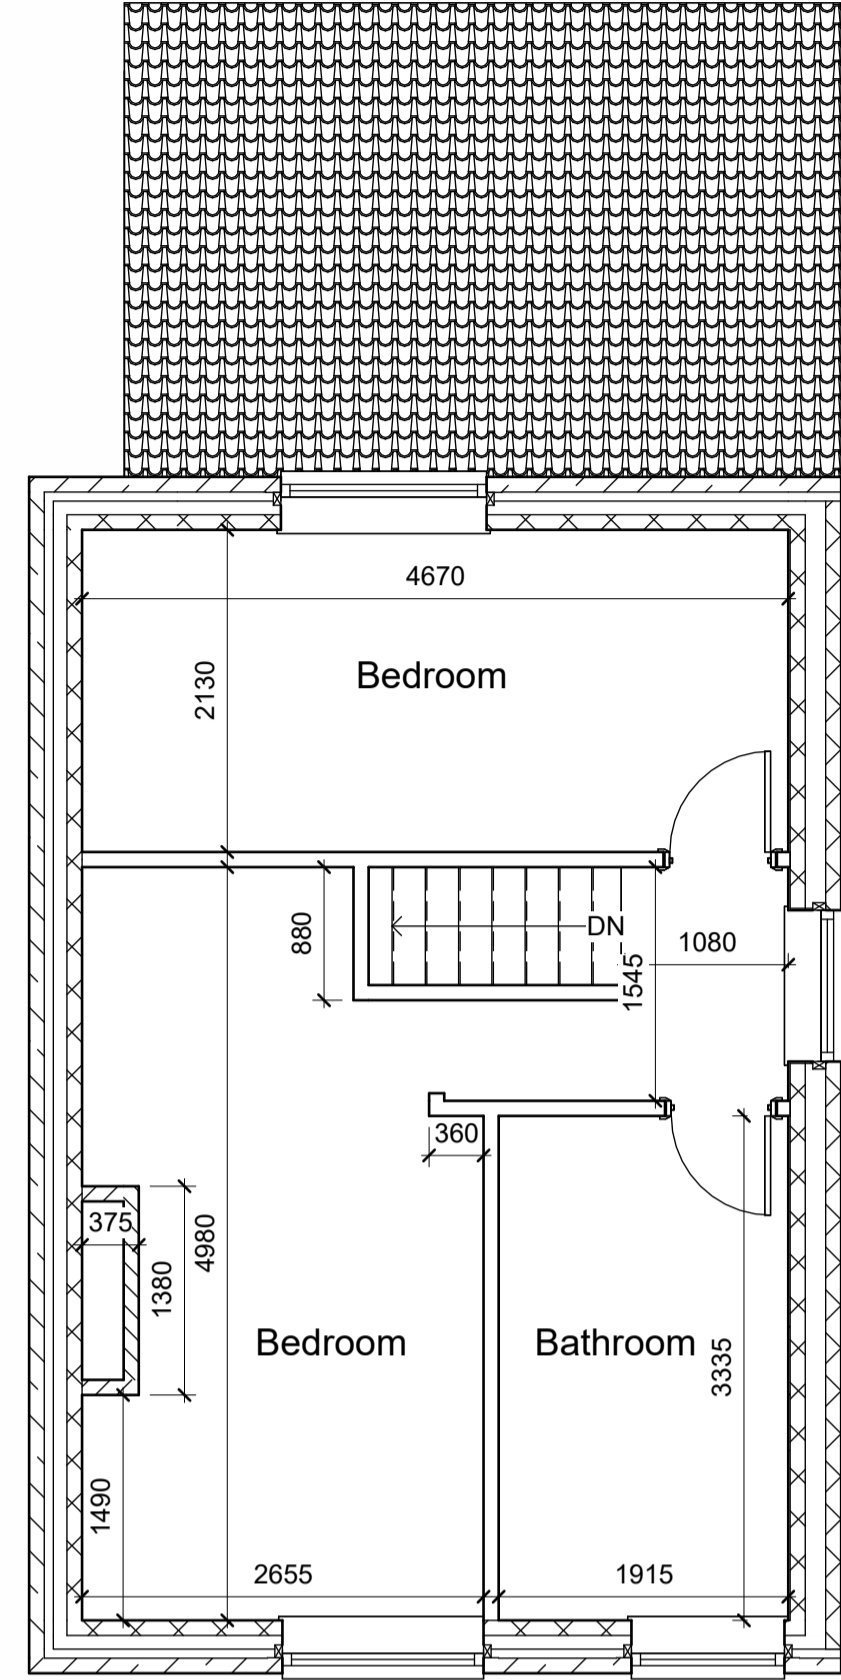


Existing First Floor Plan
1 : 50

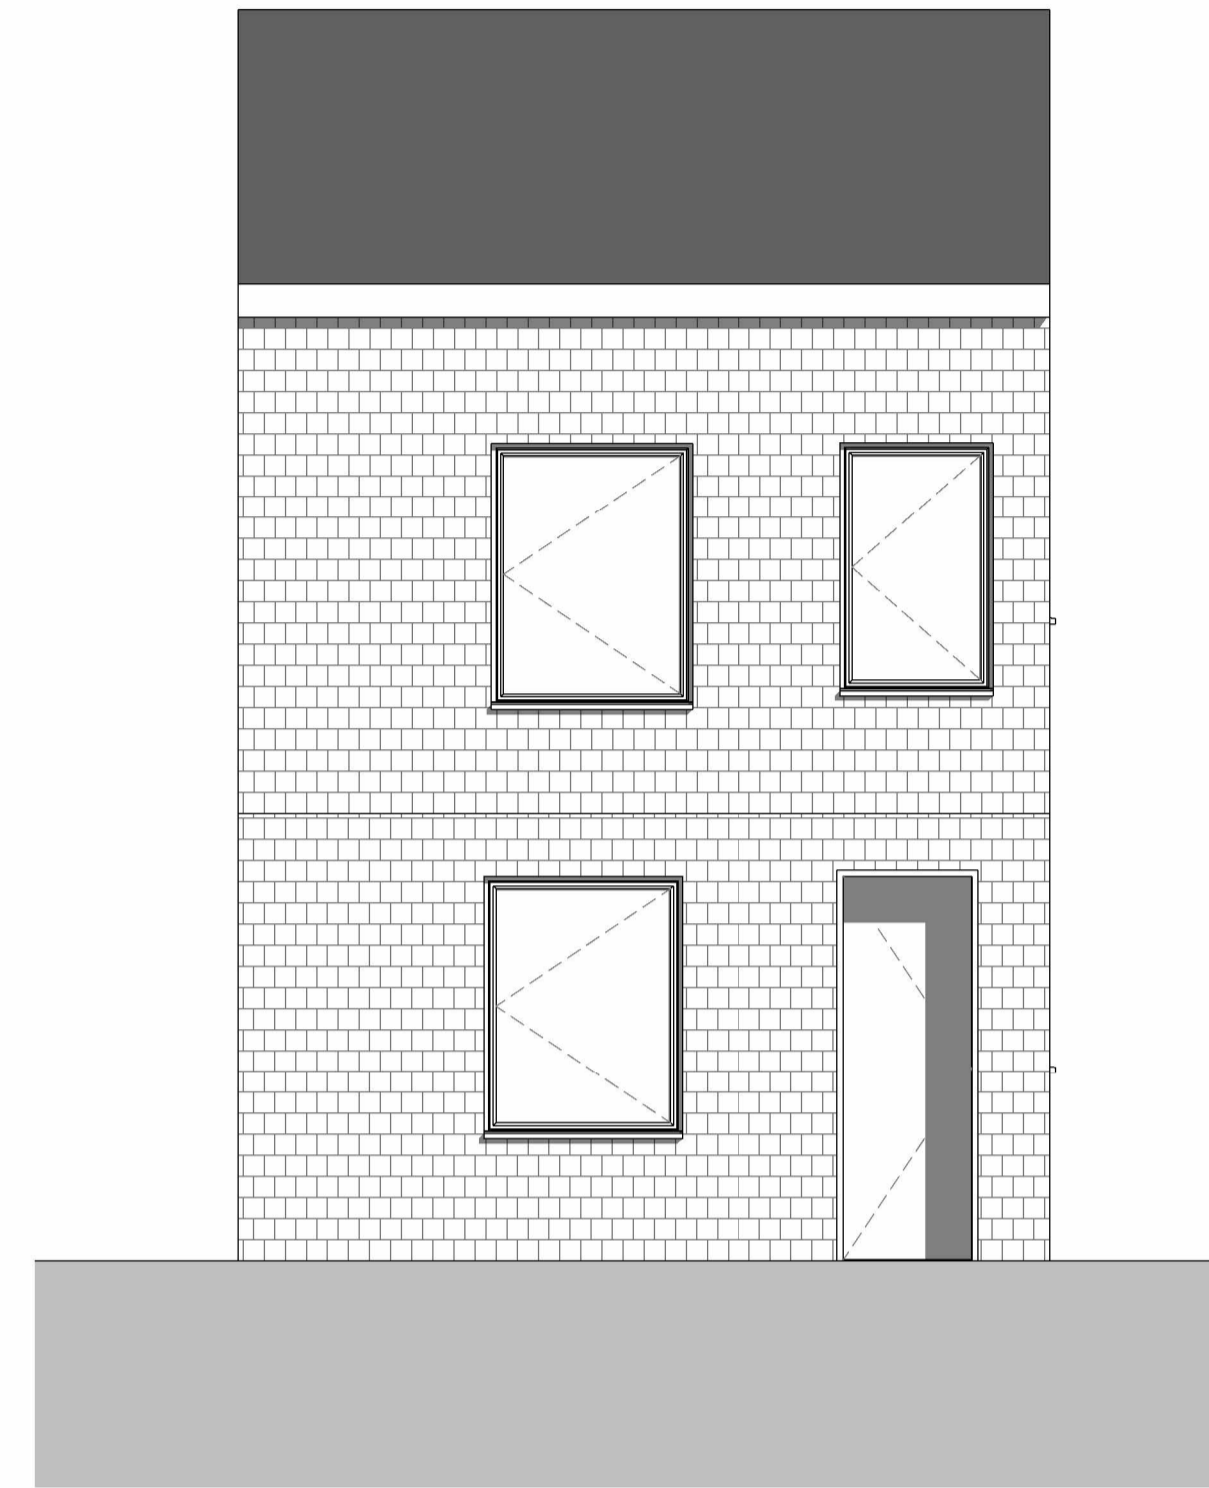


Existing Front Elevation
1 : 50

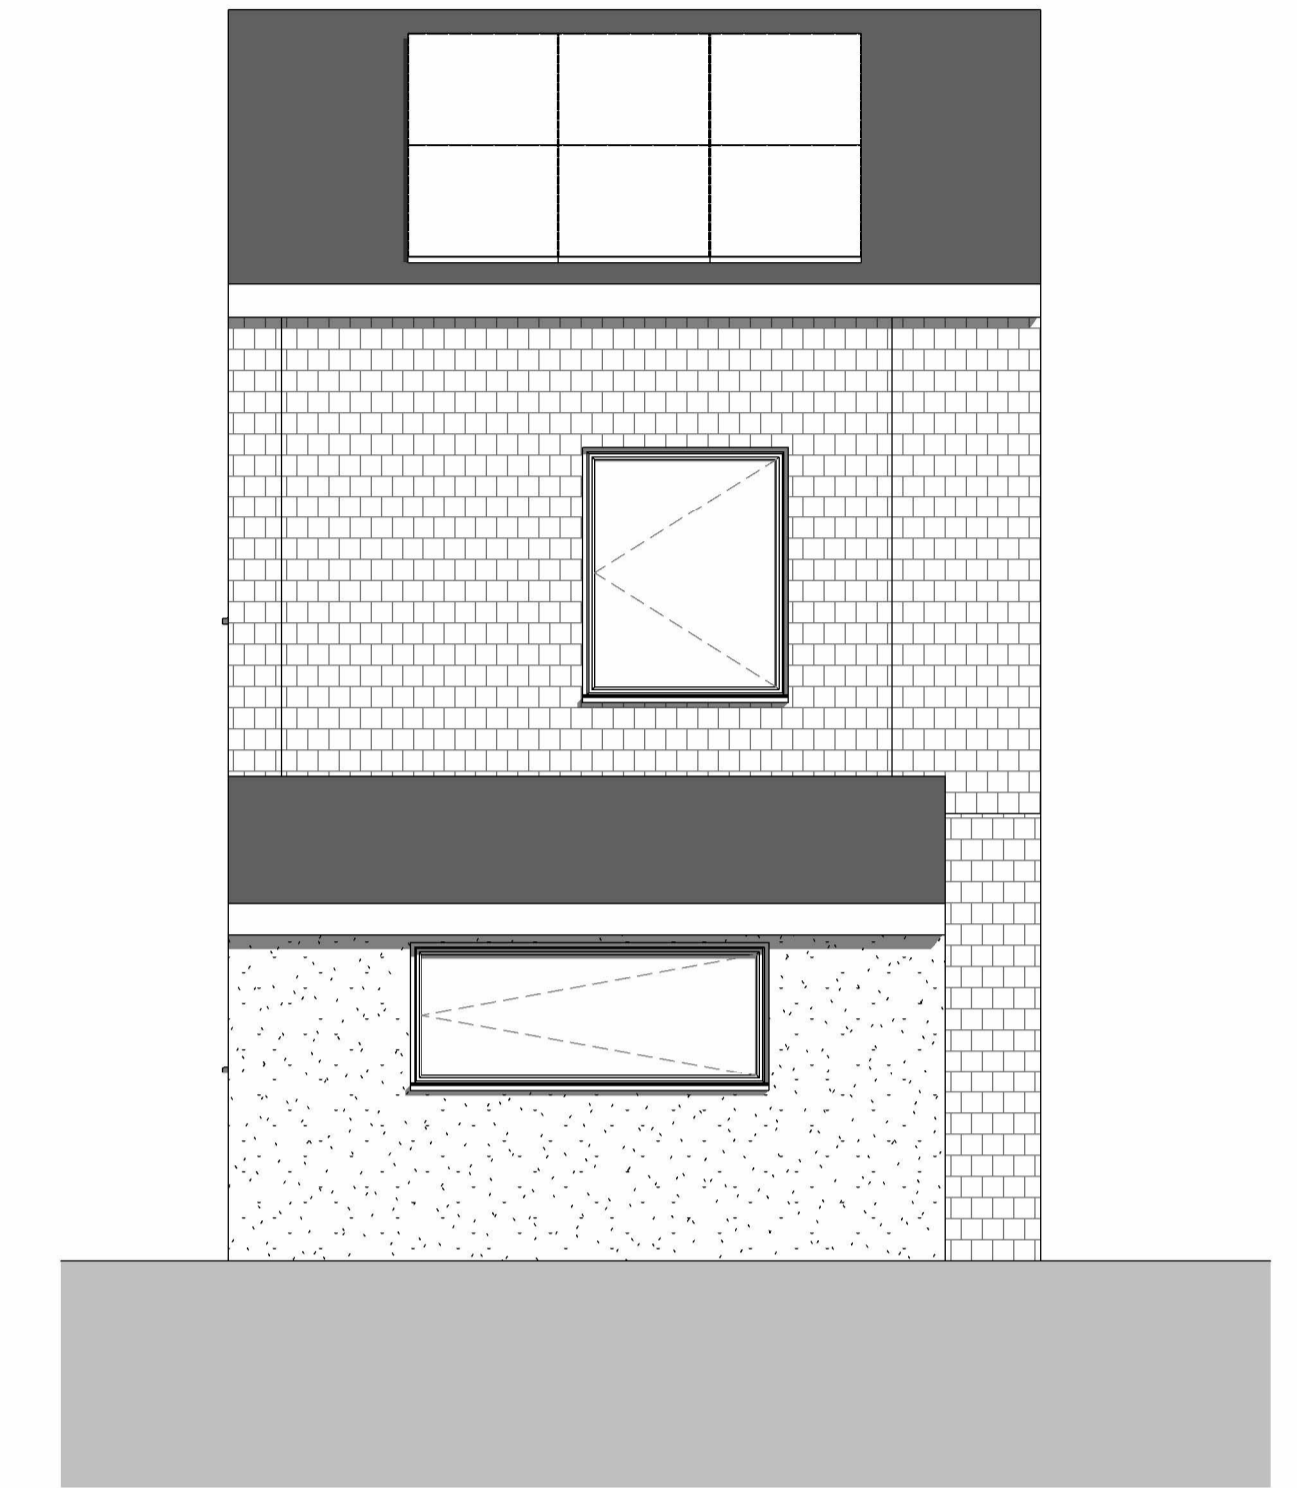

Existing Rear Elevation
1 : 50

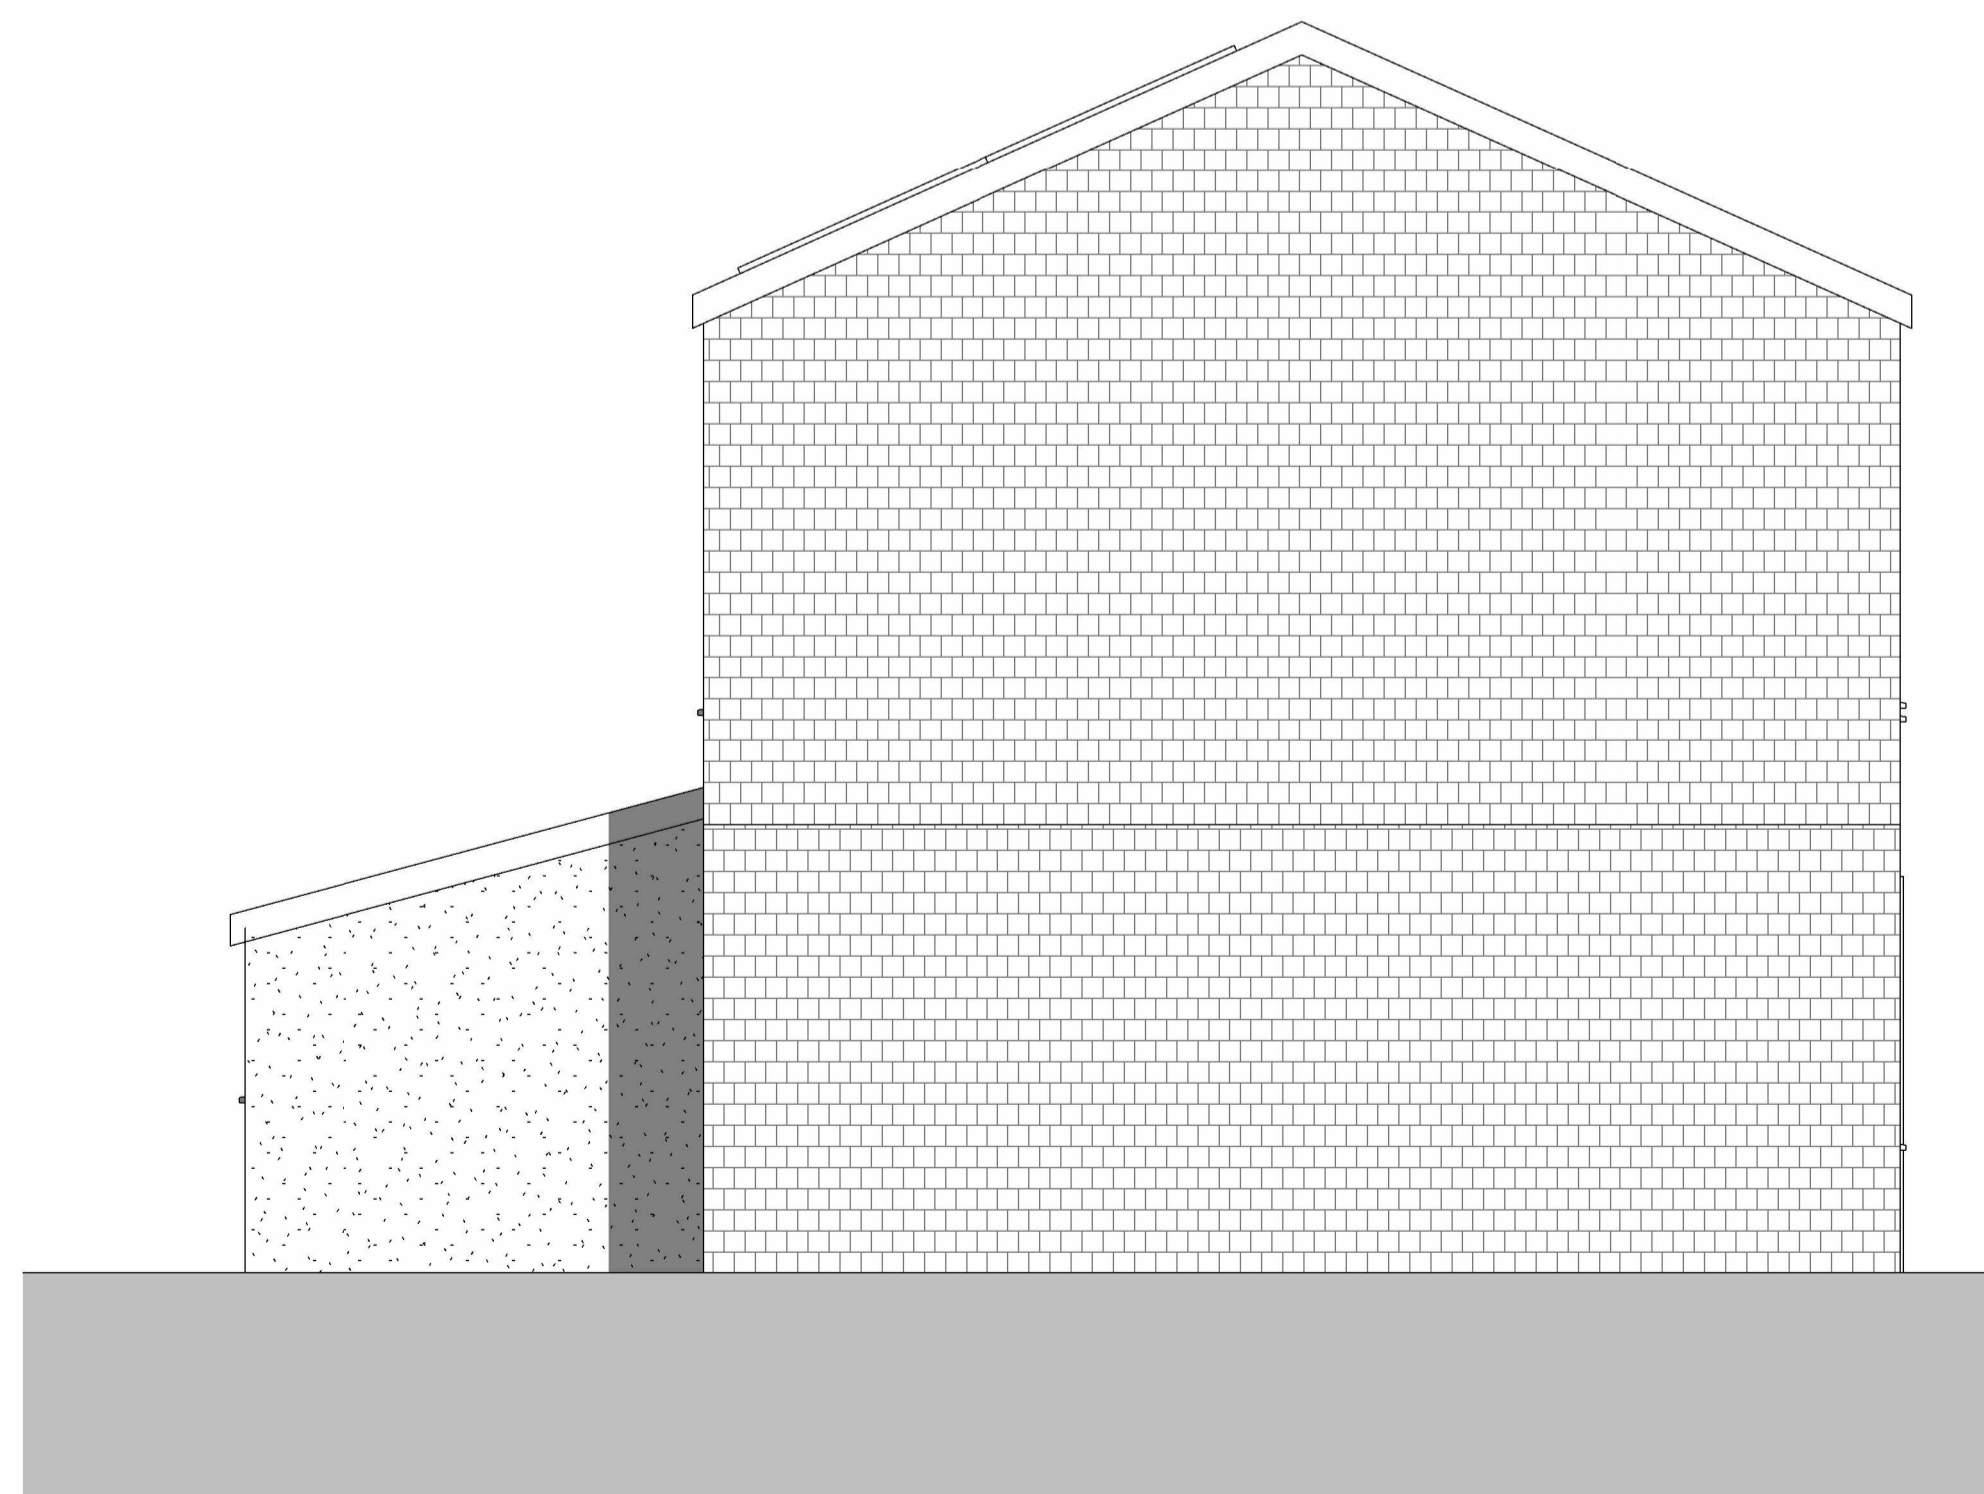

Existing Left Elevation
1 : 50

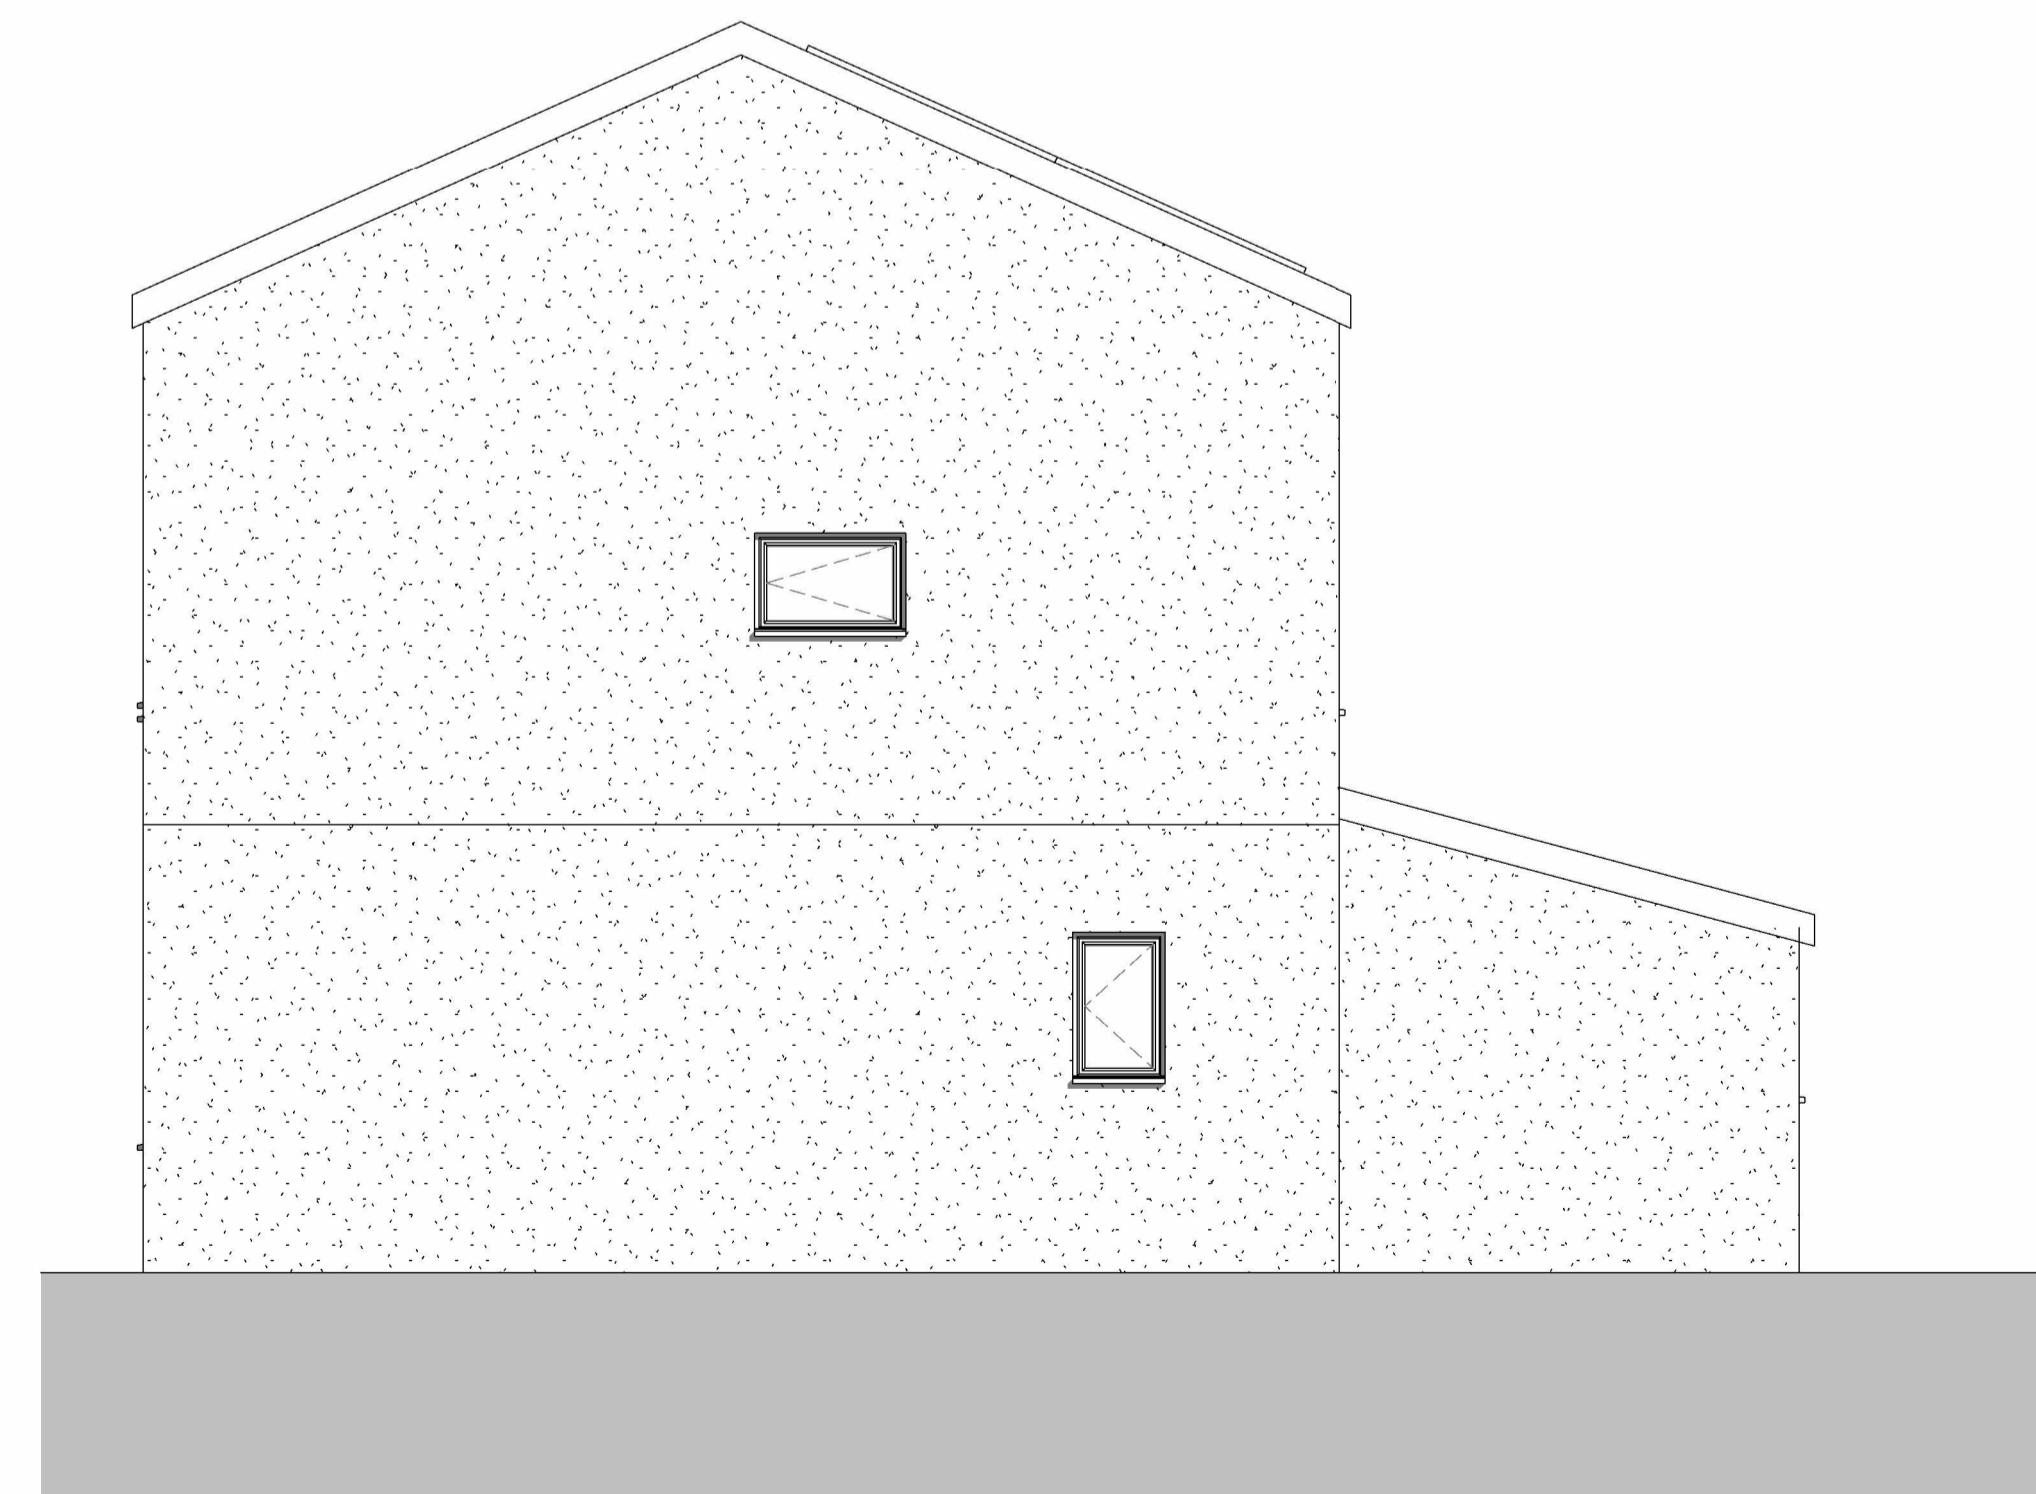

Existing Right Elevation
1 : 50

Note:
All Dimensions Are Approximate
And TBC On Site By Contractor



Project Name
21 Quarry Road, Liversedge. WF15 7HG

Drawing Title:
Existing Grouped Plans

Drawing Number: TR-A25-0301-003
Scale: 1 : 50@A1

Date: 08/04/25
Revision: 2

Drawn By: AM
Checked by: JA

Reason For Issue:
Planning