

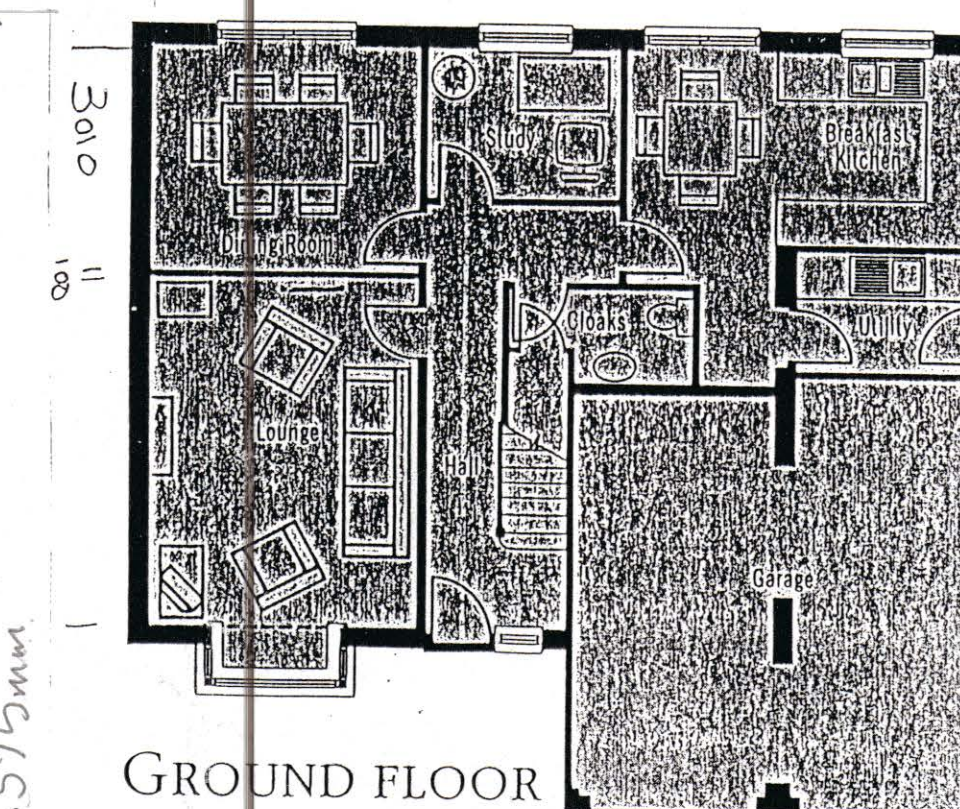


APPLICATION SITE!
PLOT 63

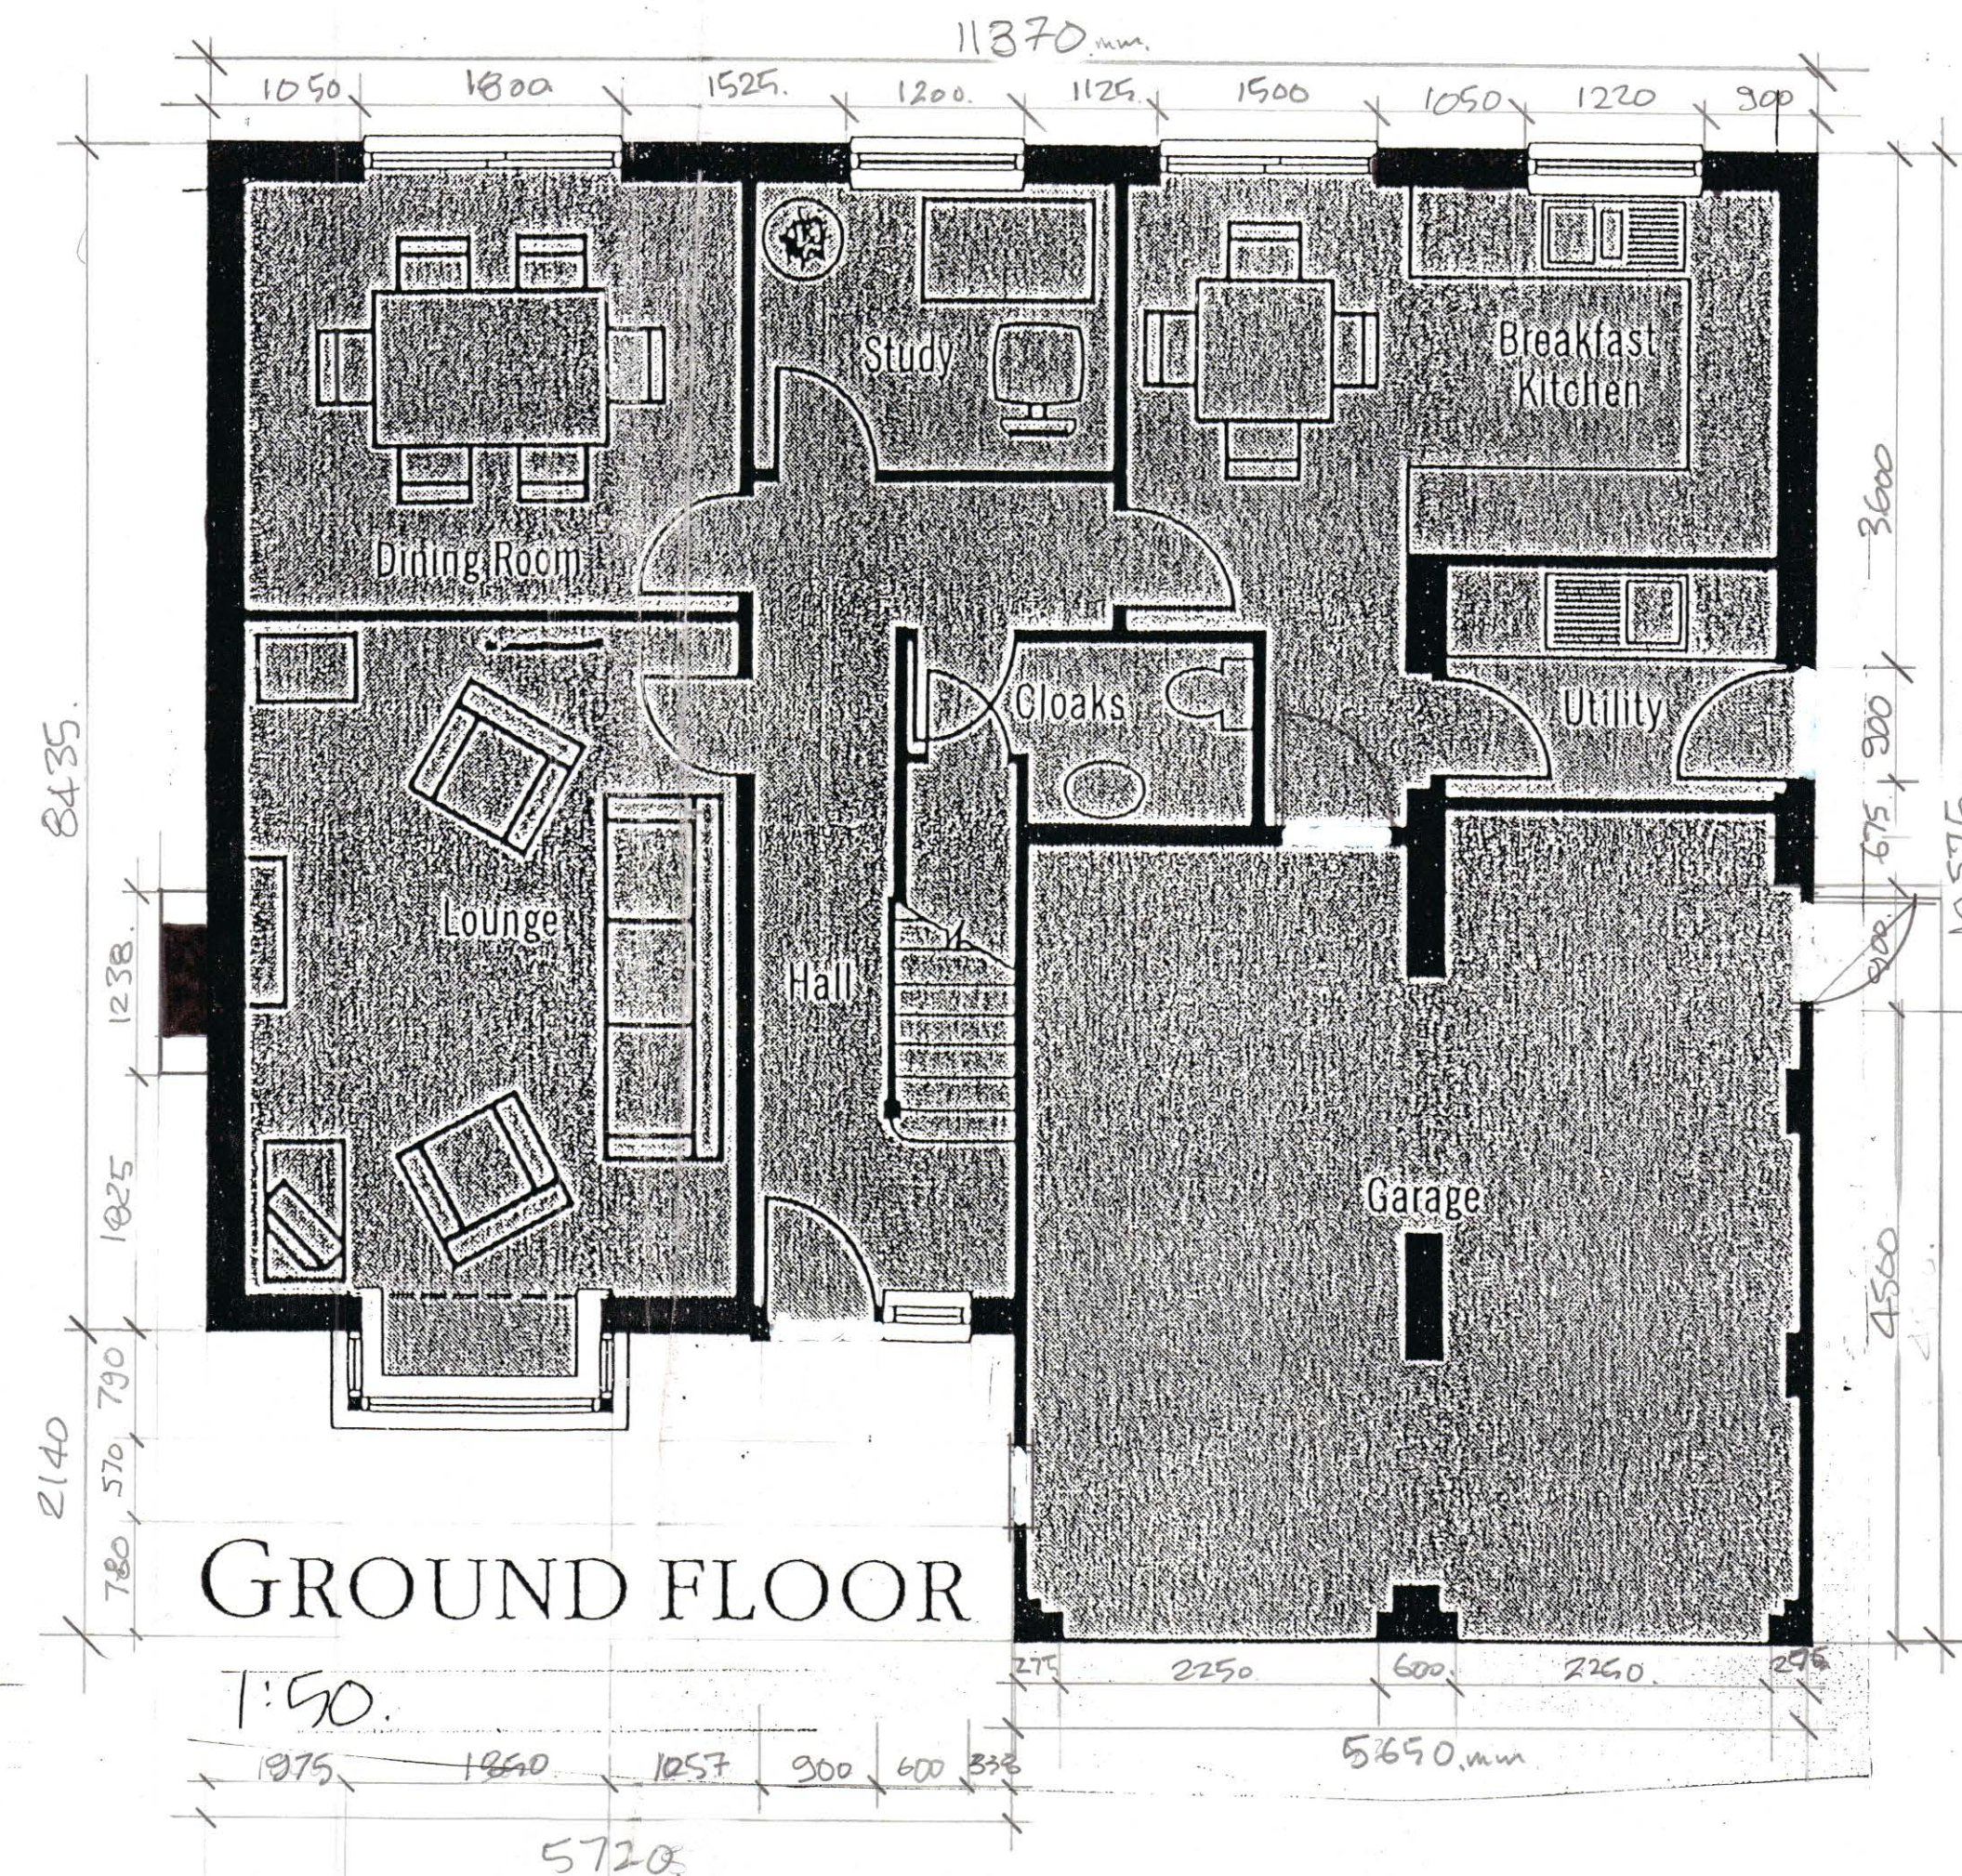


GROUND FLOOR

1:100.

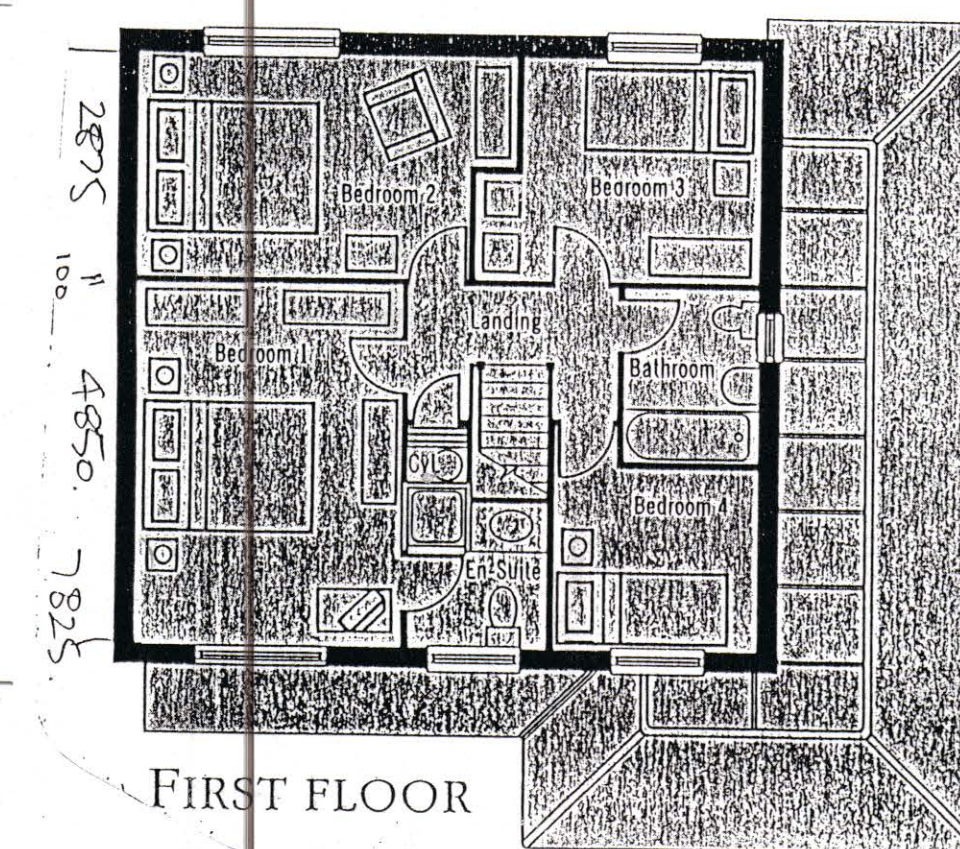

FIRST FLOOR

100

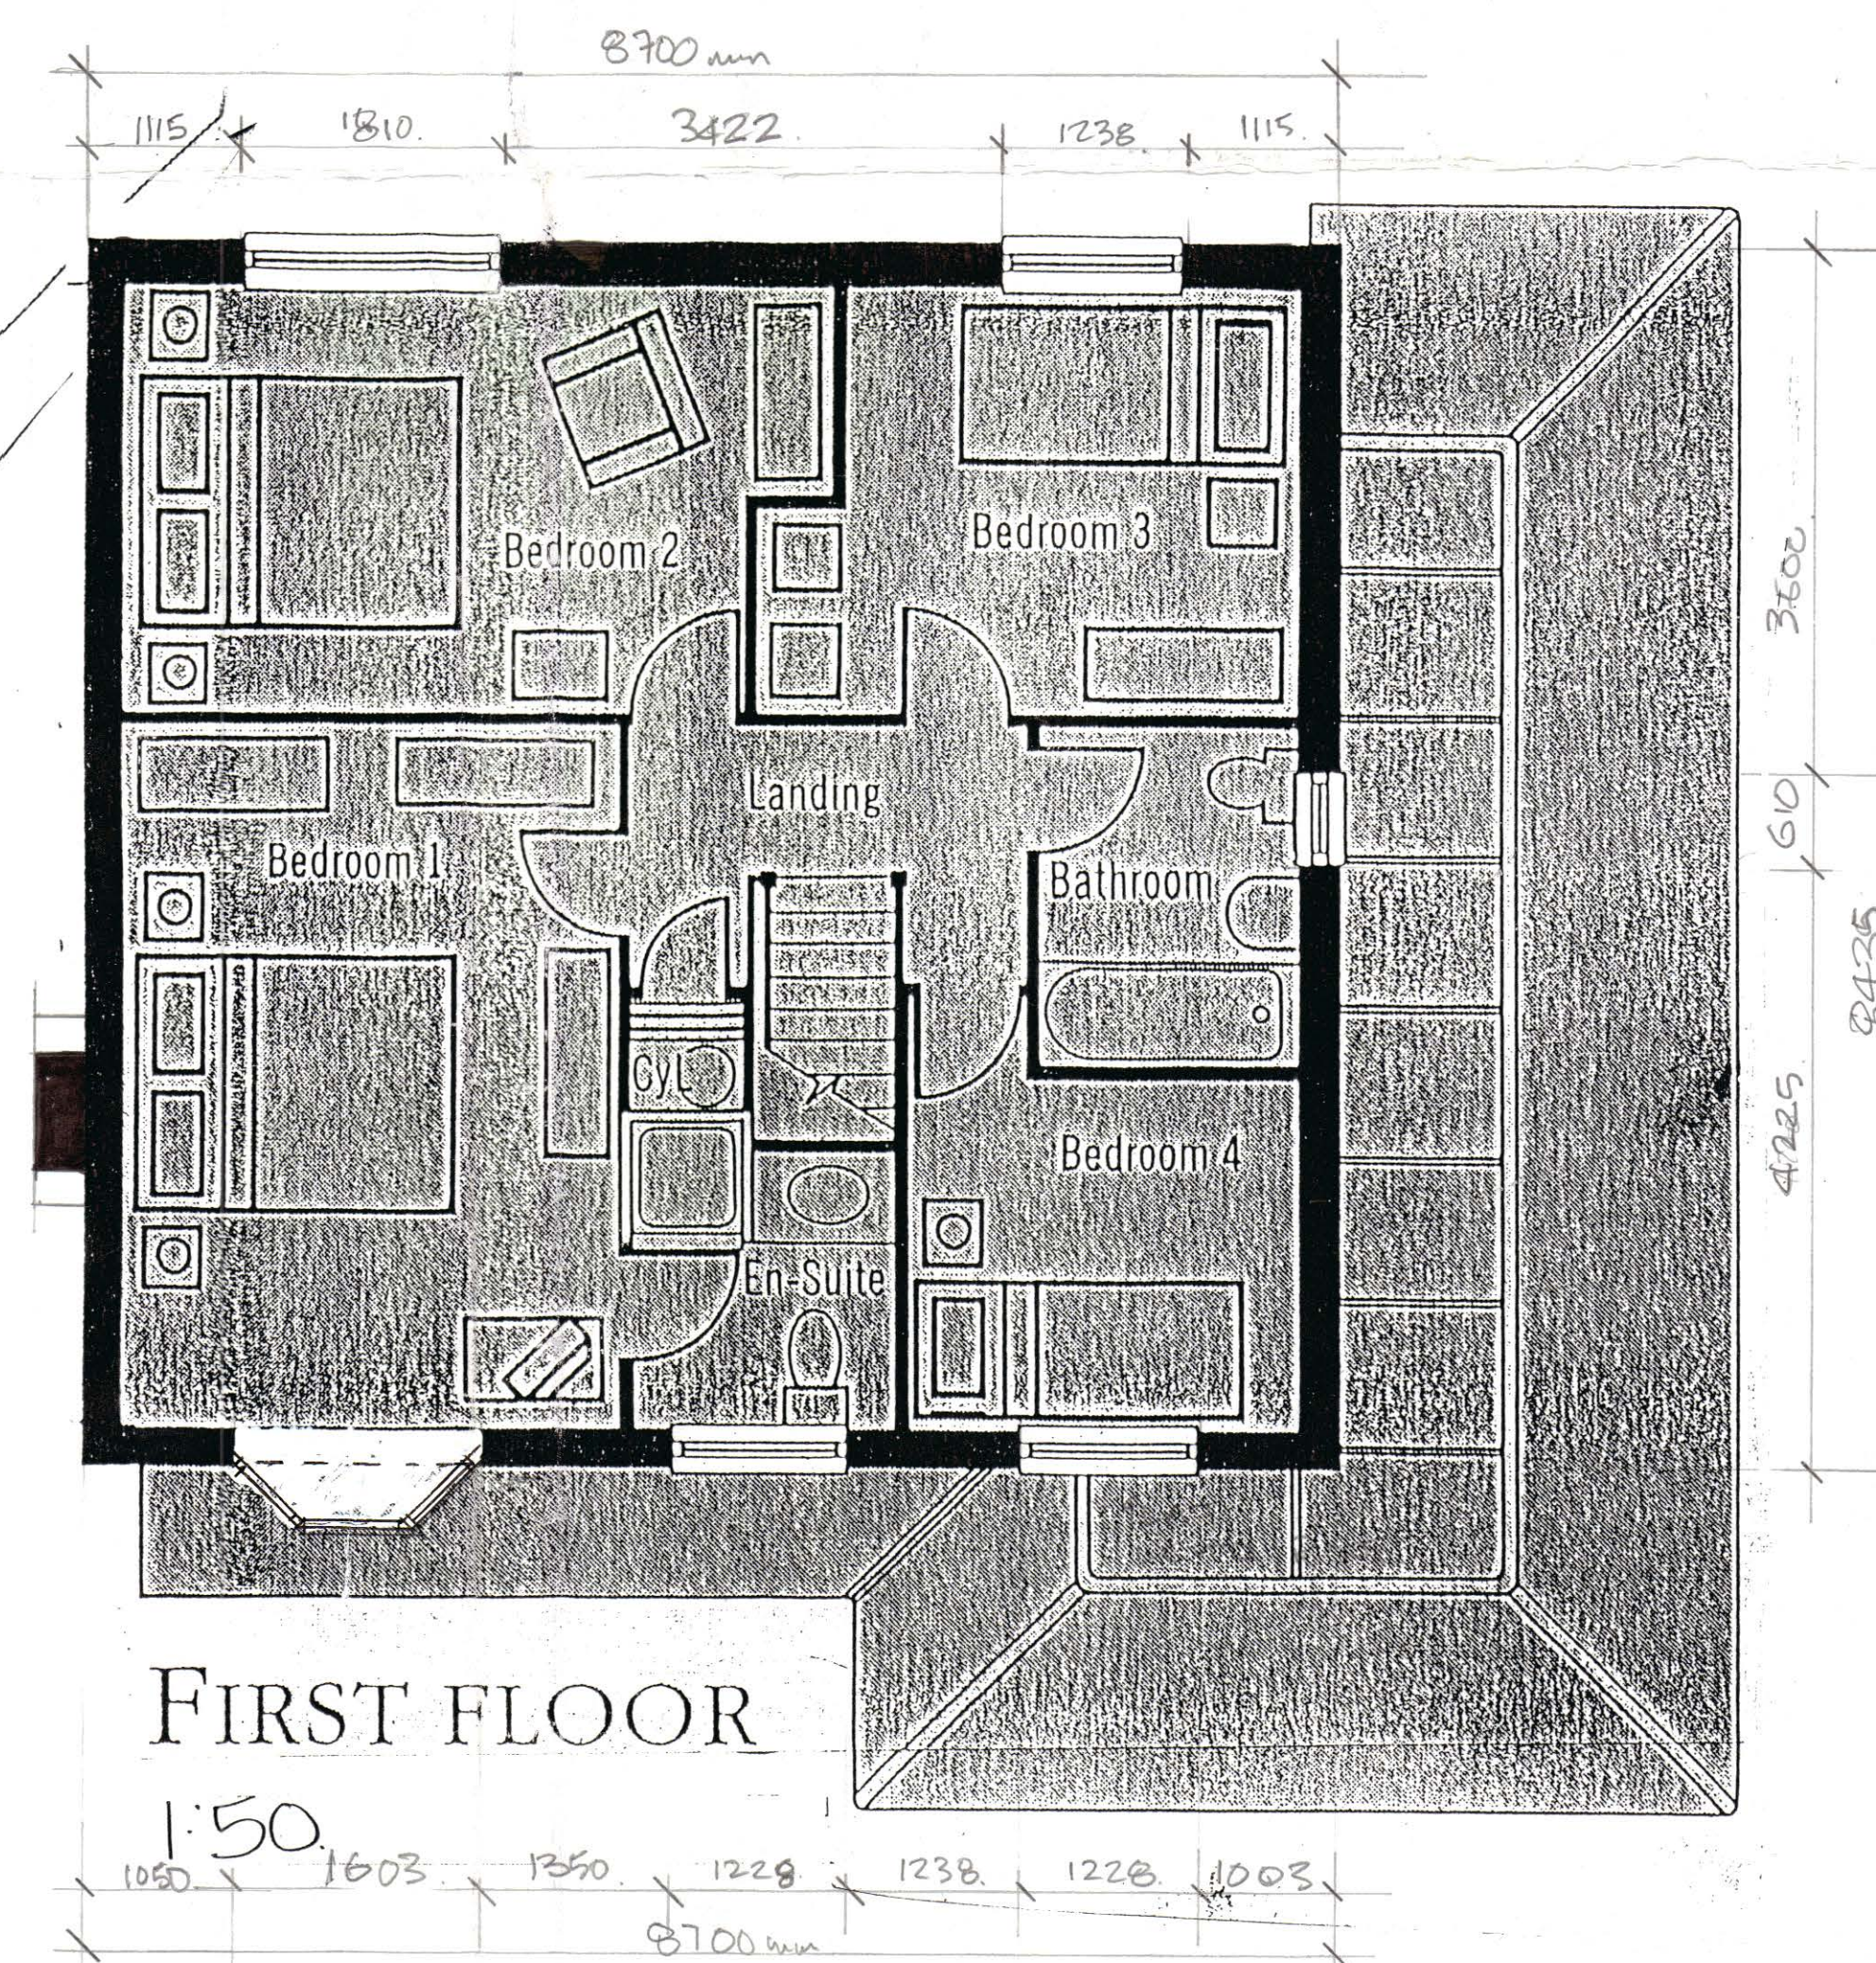

FIRST FLOOR

1:50

9/1/2025	PLANS DIMENSIONED FOR A4.		
 MW Architectural Design 57 Redwood Drive Bradley Huddersfield West Yorkshire HD2 1PW T +44 (0) 7831 550787 E martin.wright40@icloud.com			
client MRS D.S. WRIGHT			
project PROPOSED EXTENSIONS TO 57 REDWOOD DRIVE, BRADLEY			
drawing EXISTING FLOOR PLANS & LOCATION/SITE PLANS.			
project number 24 : 001		scale 1:50, 1:100 1:500 1:200	
drawing number 007		rev -	
		issue status PLANNING.	
This drawing is to be read in conjunction with all related drawings. All dimensions should be checked and verified on site before commencing any work or producing shop drawings. The originator should be notified immediately of any discrepancy. This drawing is copyright and remains the copyright of MW Design.			