



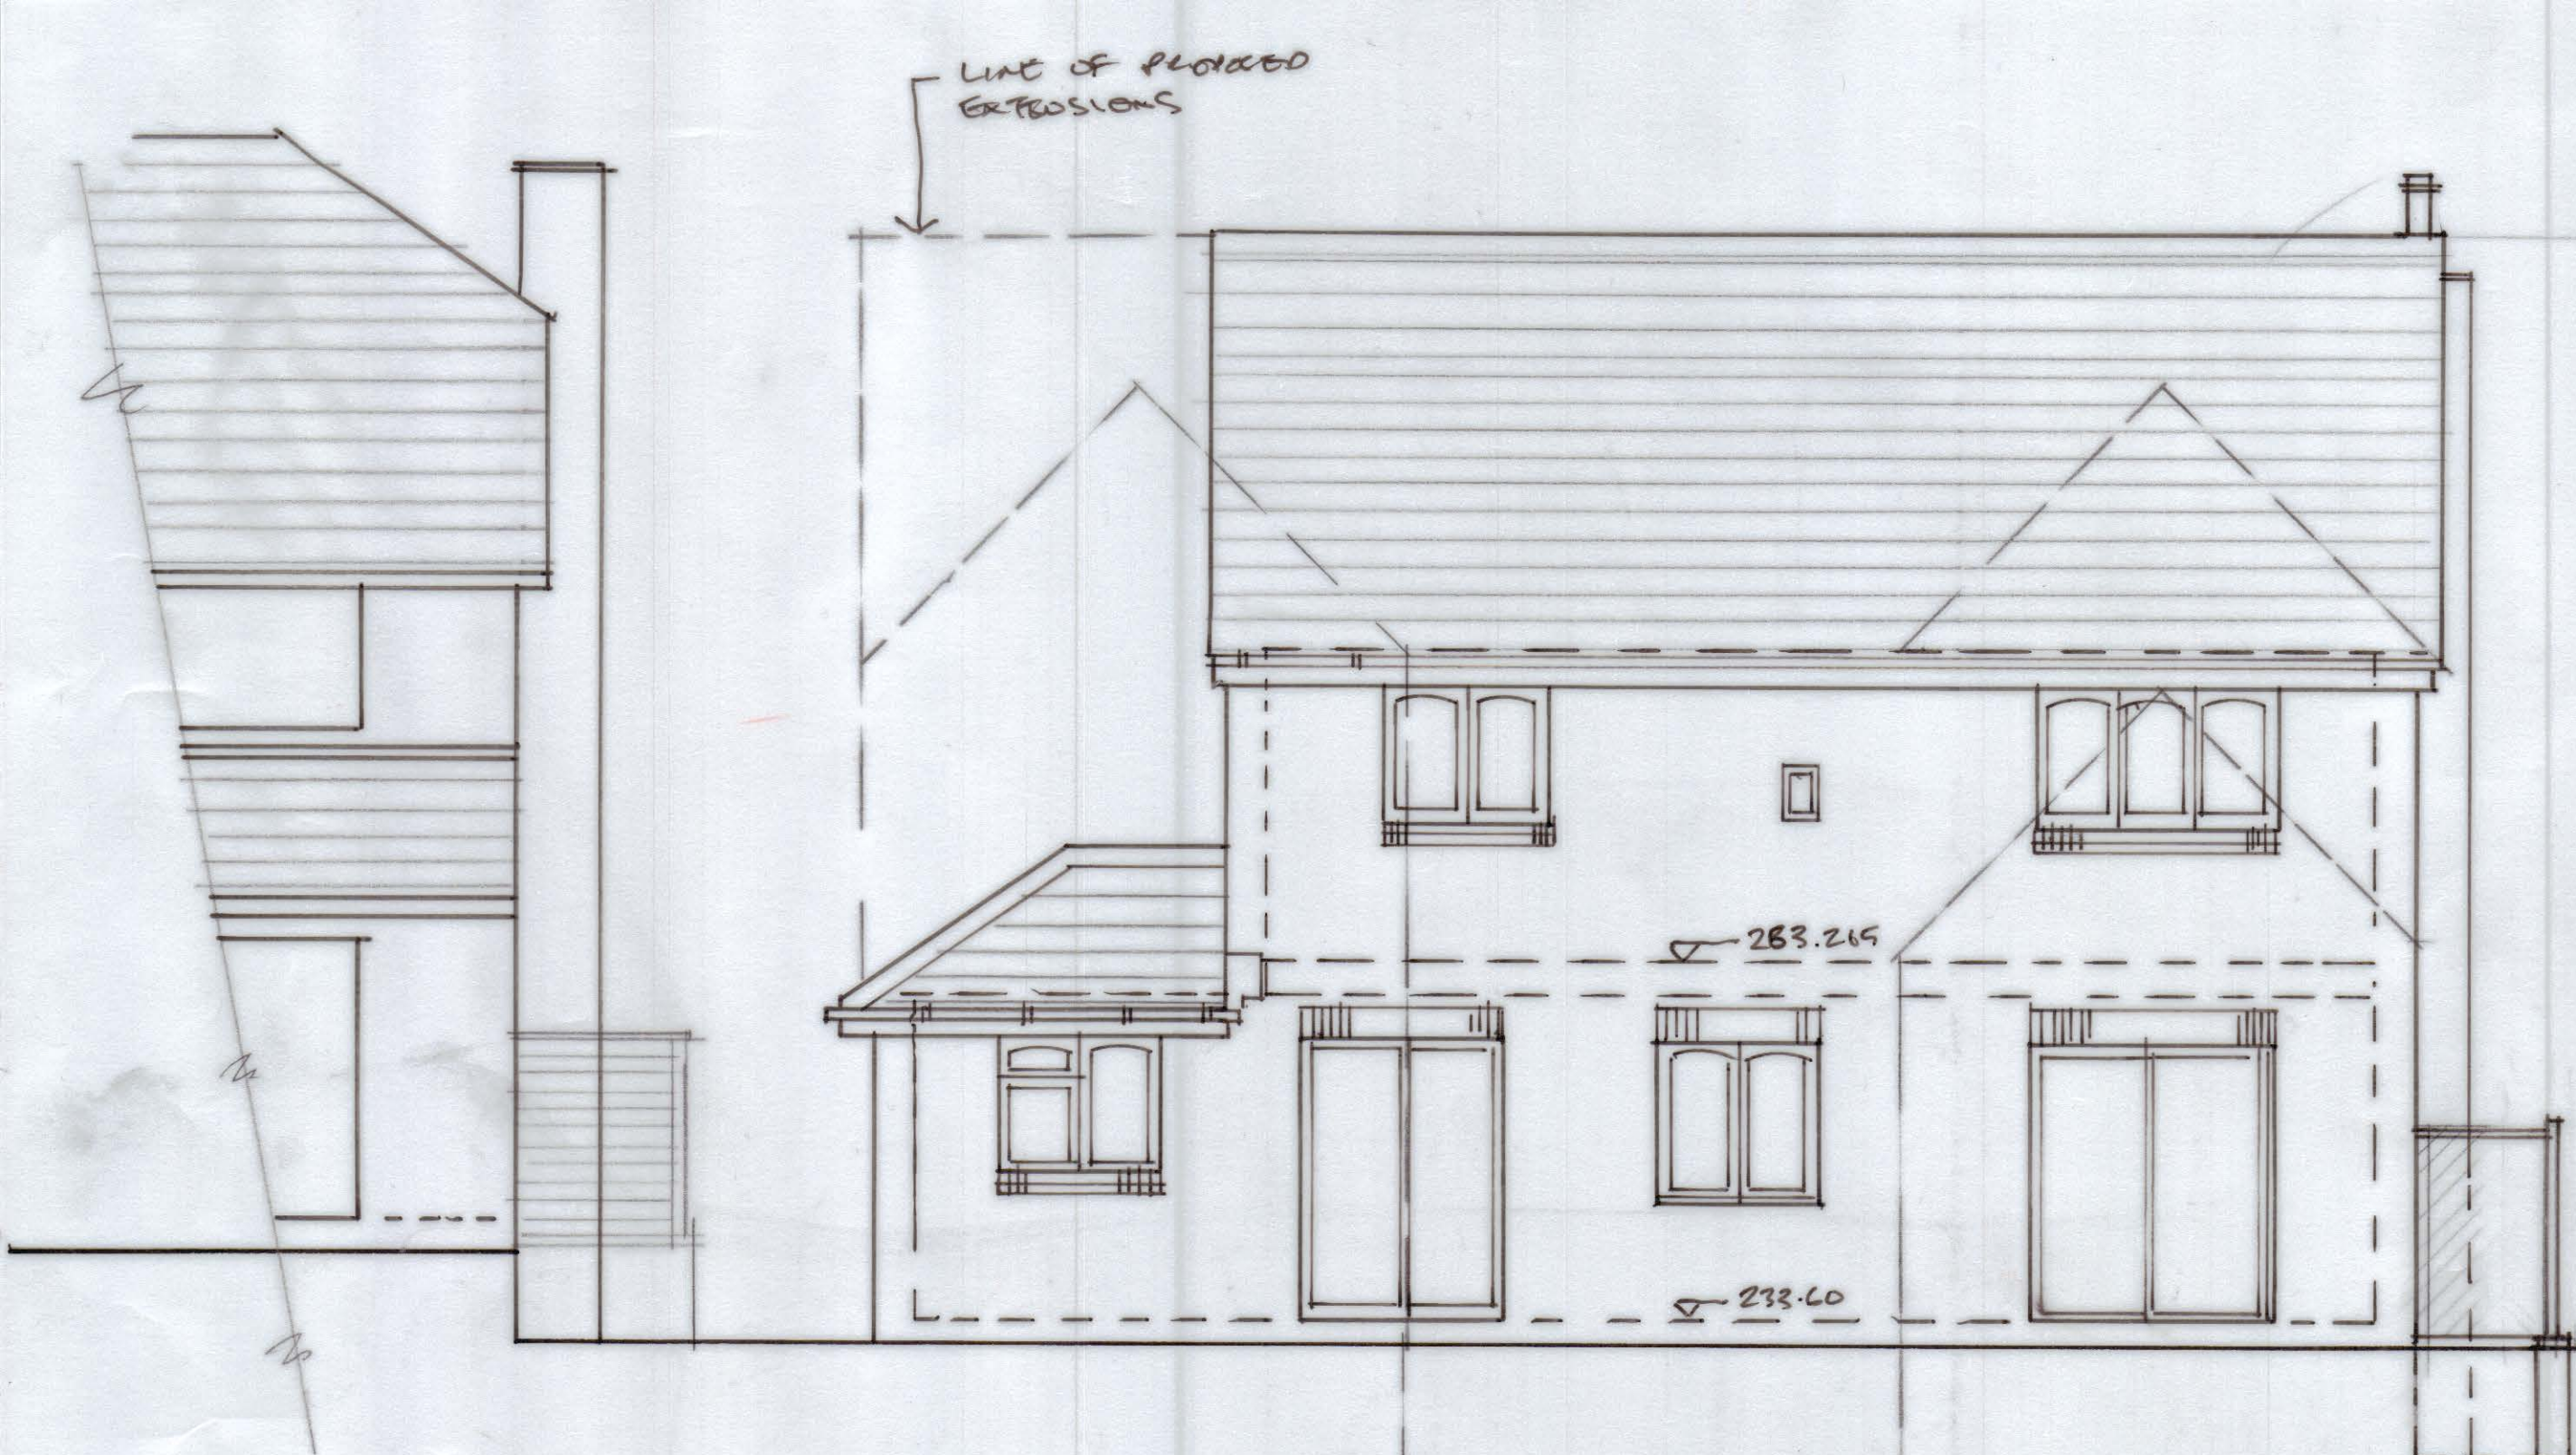

South West Elevation 1:50


230.00 A.D.

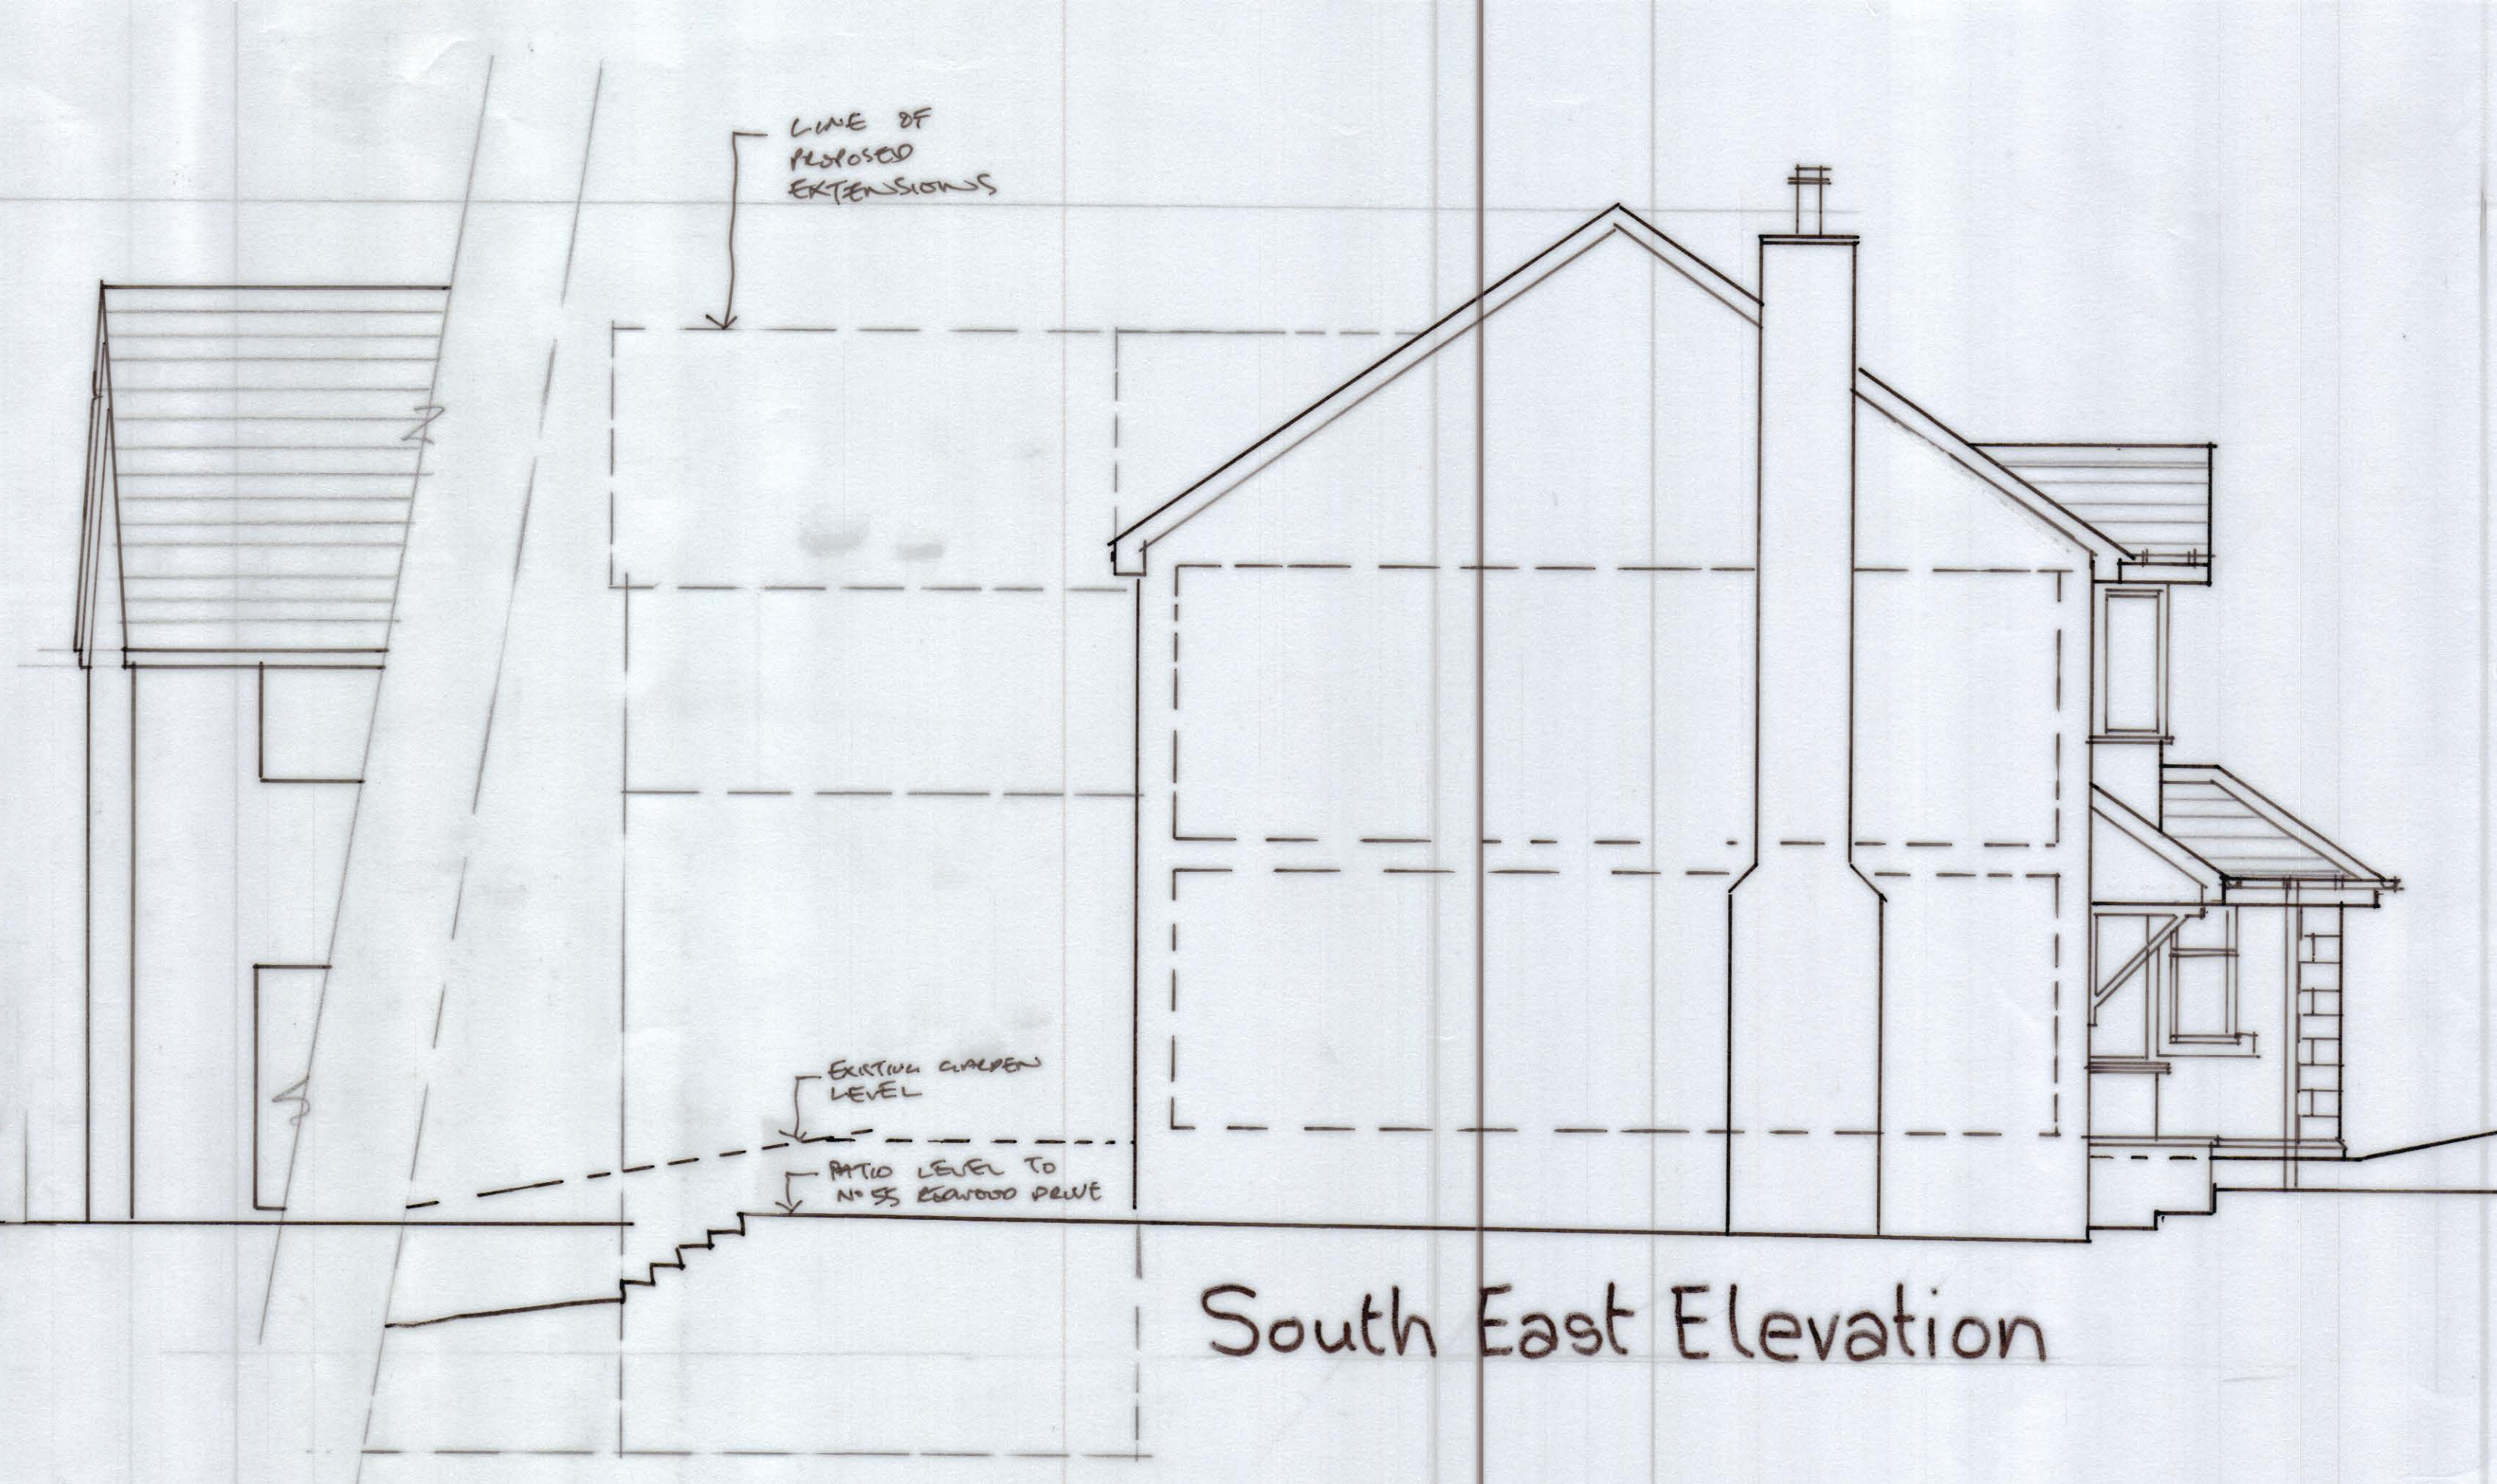

South East Elevation



North East Elevation

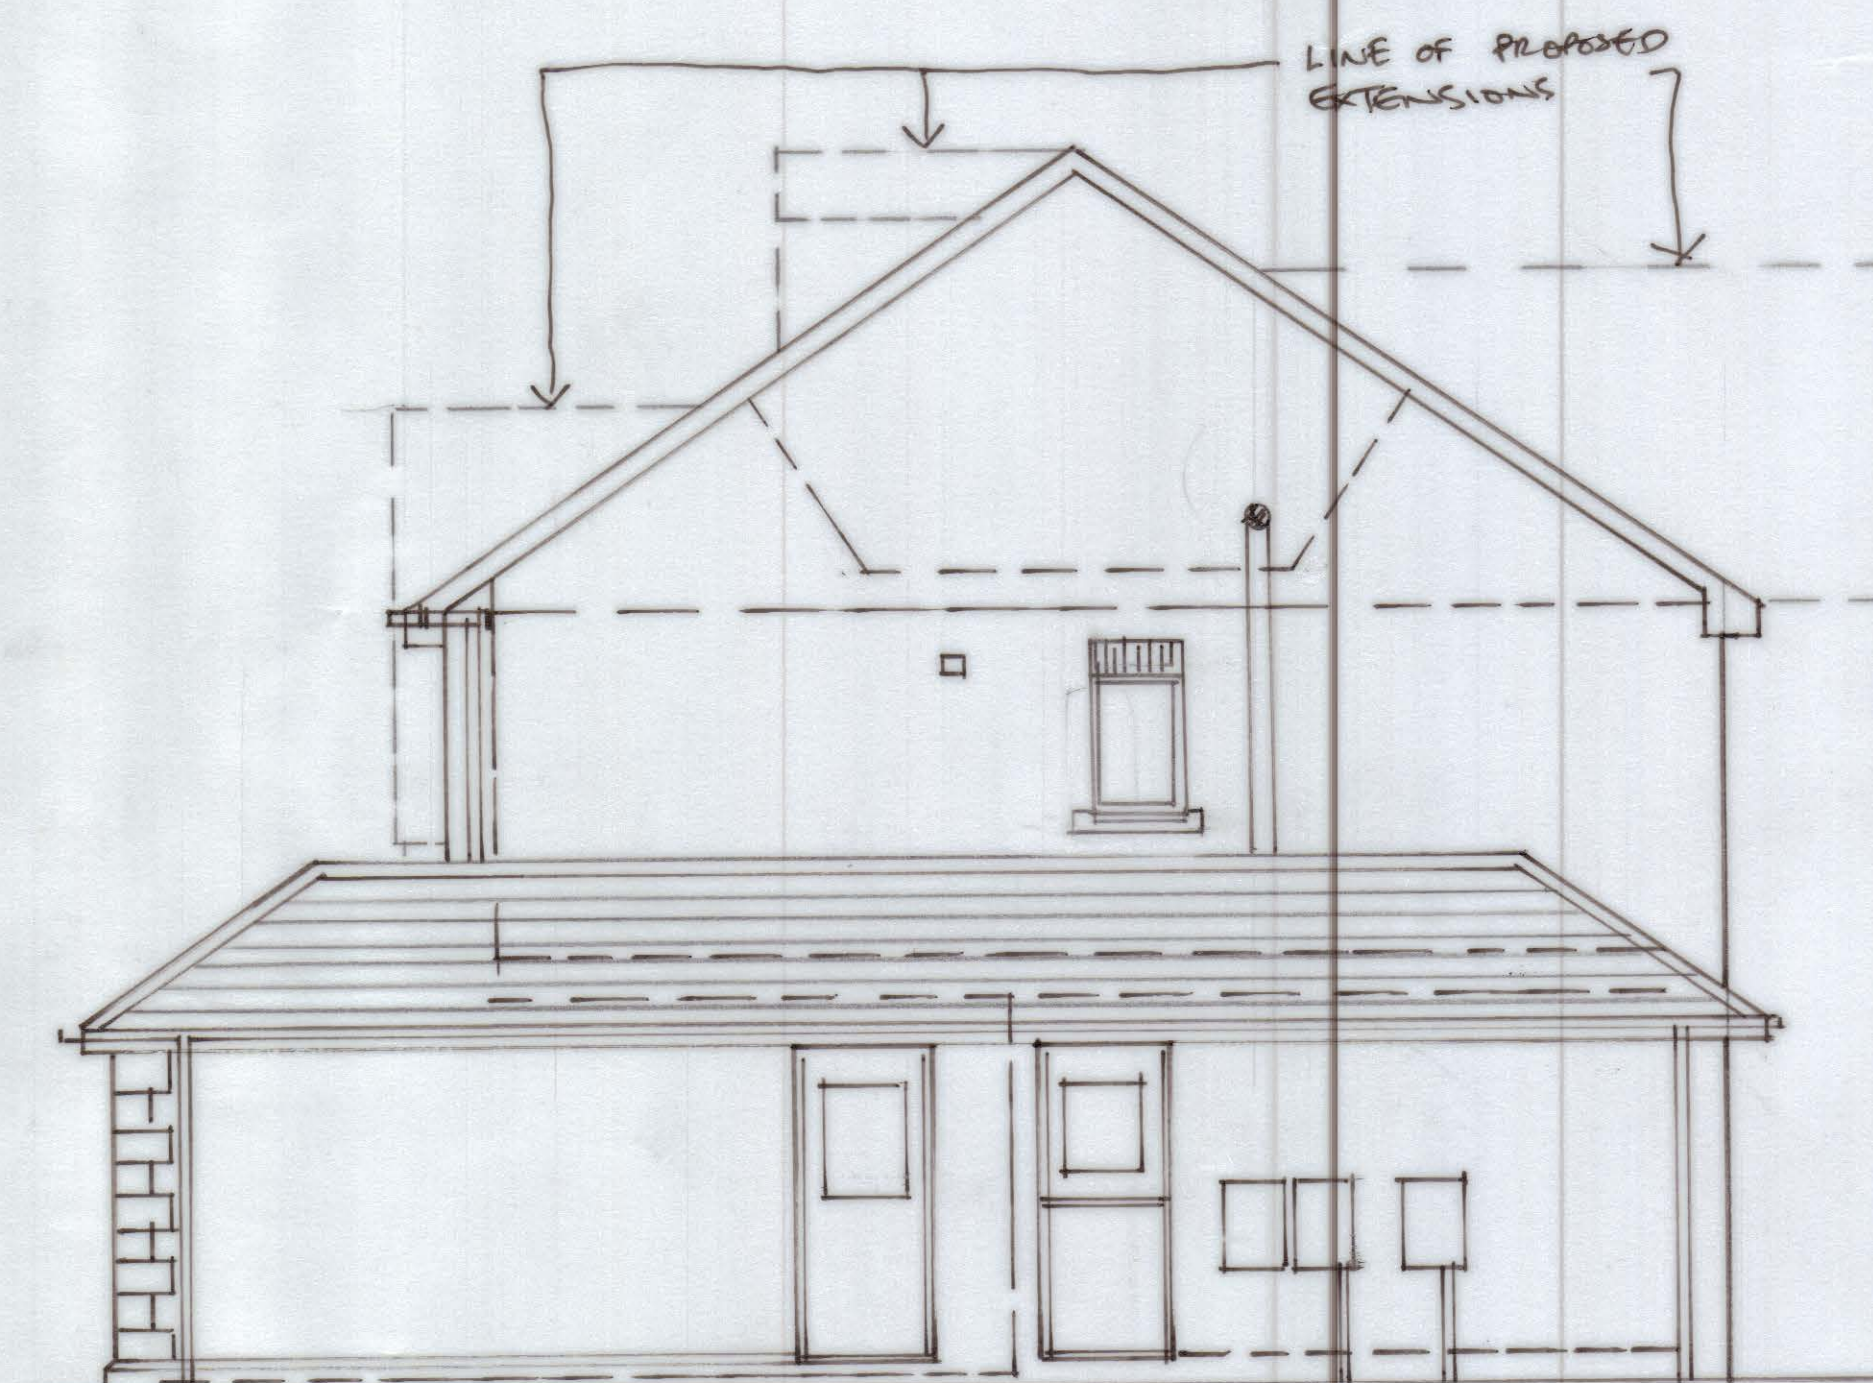

North West Elevation

31/9/25 EXISTING ELEVATIONS FROM SURVEY. M. WRIGHT

WM
Design

MW Architectural Design
57 Redwood Drive
Bradley
Huddersfield
West Yorkshire
HD2 1PW

T +44 (0) 7831 550787
E martin.wright40@icloud.com

client **MRS D.J. WRIGHT**

project **PROPOSED EXTENSIONS TO
57 REDWOOD DRIVE, BRADLEY**

drawing **EXISTING ELEVATIONS**

project number 24:001	scale 1:50
drawing number 008	rev PLANNING

This drawing is to be read in conjunction with all related drawings. All dimensions must be checked and verified on site before commencing any work or producing shop drawings. The originator should be notified immediately of any discrepancy. This drawing is copyright and remains the copyright of MW Design.