


Do not scale from this drawing. Northlight Architectural Consultants Ltd must be notified immediately should any discrepancies be found. The contractor must check all dimensions on site before construction or manufacture of materials. This drawing or any portion of it may not be reproduced without the consent of Northlight Architectural Consultants Ltd.



8 SITE LOCATION PLAN  
SCALE 1:1250


9 MATERIALS SCHEDULE  
AS PROPOSED

WALLS	BRICKWORK & RENDER WITH ASHLAR STONE DETAILING
ROOF	SLATE PITCHED ROOFS GRP FLAT ROOFS
WINDOWS	UPVC DOUBLE GLAZED WINDOW UNITS DOUBLE GLAZED ROOF LANTERN
DOORS	UPVC DOUBLE GLAZED PATIO DOORS TIMBER MAIN ENTRANCE DOOR PROPRIETARY GARAGE DOOR

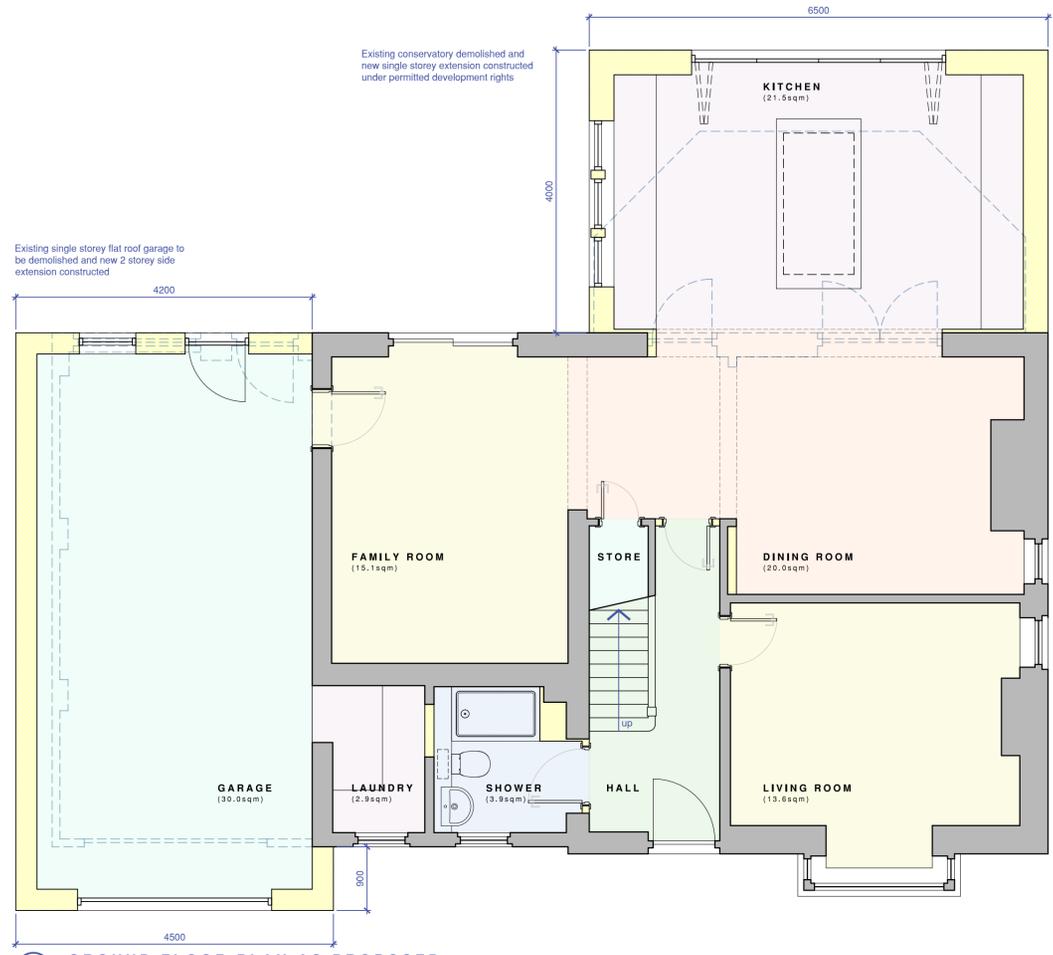


1 GROUND FLOOR PLAN AS PROPOSED  
SCALE 1:50

SCALE 1:50

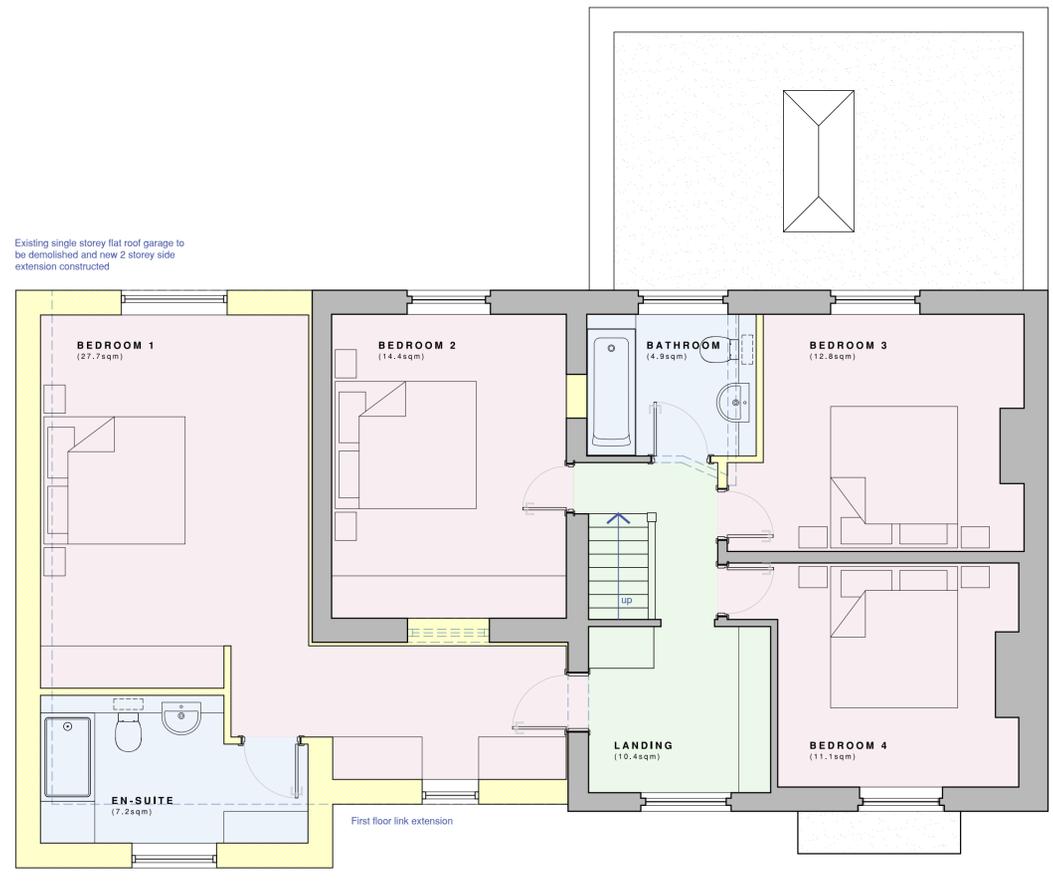

2 FIRST FLOOR PLAN AS PROPOSED  
SCALE 1:50

SCALE 1:50

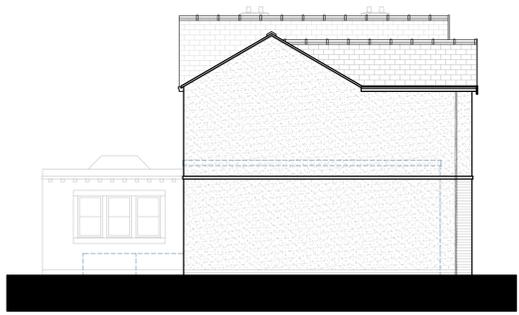

3 NORTH ELEVATION AS PROPOSED  
SCALE 1:100



4 WEST ELEVATION AS PROPOSED  
SCALE 1:100



5 SOUTH ELEVATION AS PROPOSED  
SCALE 1:100



6 EAST ELEVATION AS PROPOSED  
SCALE 1:100

SCALE 1:100



7 SITE BLOCK PLAN AS PROPOSED  
SCALE 1:200

SCALE 1:200

Revisions

**NORTHLIGHT**  
ARCHITECTURAL CONSULTANTS

The Media Centre  
7 Northumberland Street  
Huddersfield  
HD1 1RL  
t: 07815 290496  
e: chris@northlight@gmail.com

Client  
**BP Land Ltd**

Project  
**Extension to:  
120 Oxford Road, Gomersal,  
Cleckheaton, BD19 4HD**

Drawing Title  
**Plans and Elevations  
as Proposed**

**PLANNING APPLICATION**

Scale @ A1  
**As Shown**

Drawn by  
**CG**

Date  
**Mar '25**

App'd  
**-**

Drawing No  
**25-007/ (AL)01**

Rev  
**-**

© Northlight Architectural Consultants Ltd 2024