



SW Existing South West Elevation
1 : 100

Existing concrete interlocking roof tiles
Existing white UPVC windows and doors
Existing stone walls

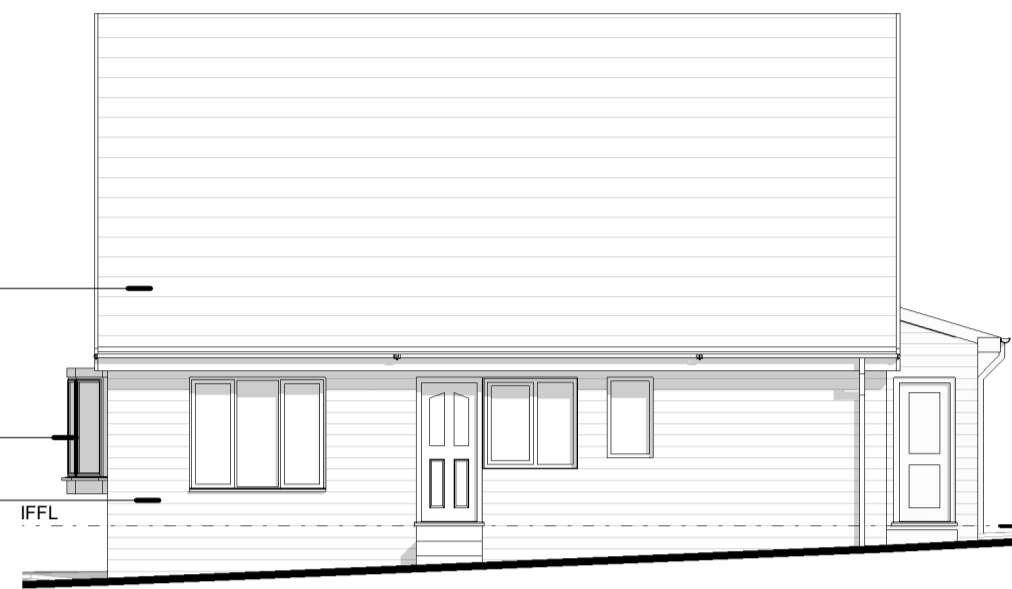


NW Existing North West Elevation
1 : 100

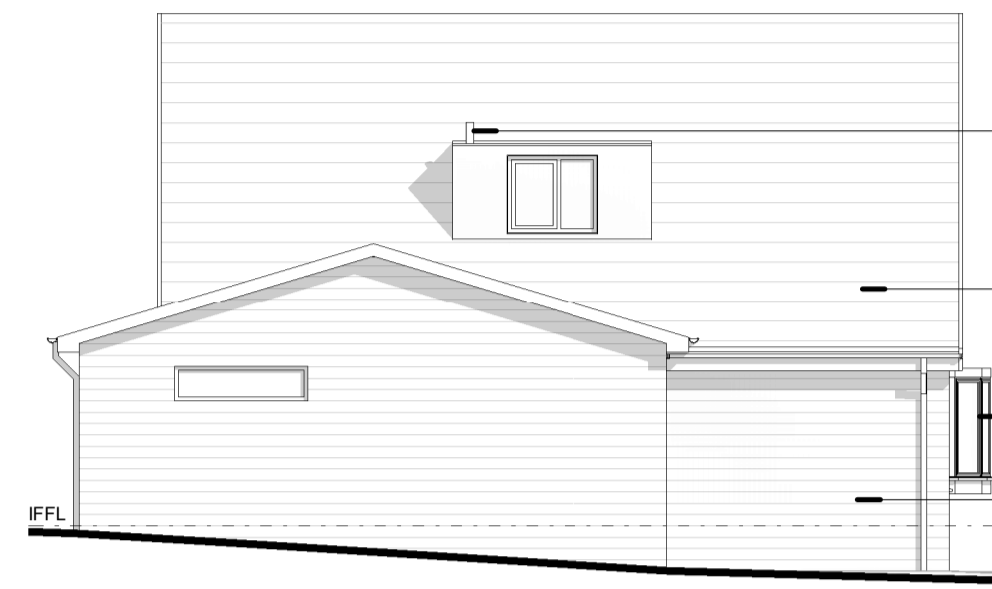


SE Existing South East Elevation
1 : 100


Existing SVP
Existing concrete interlocking roof tiles
Existing white UPVC windows and doors
Existing stone walls

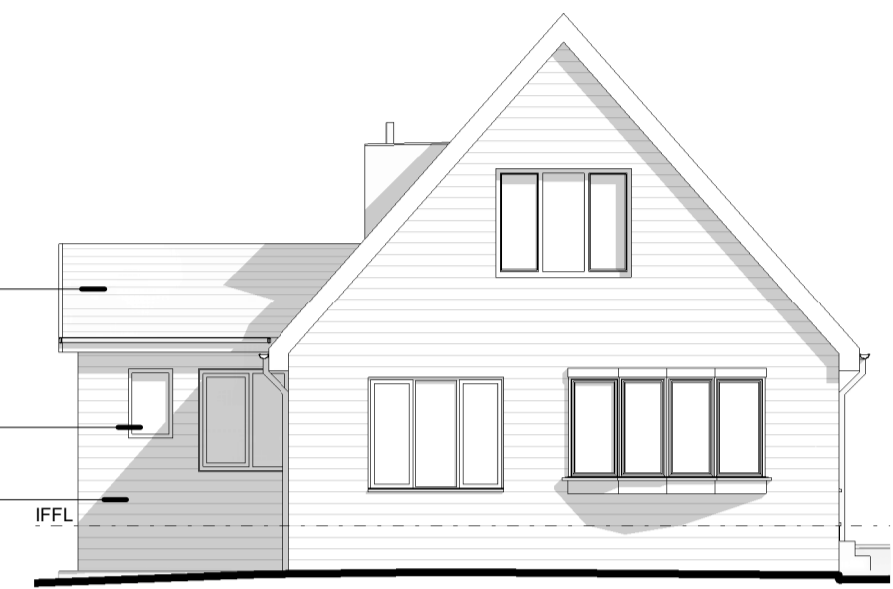


NE Existing North East Elevation
1 : 100

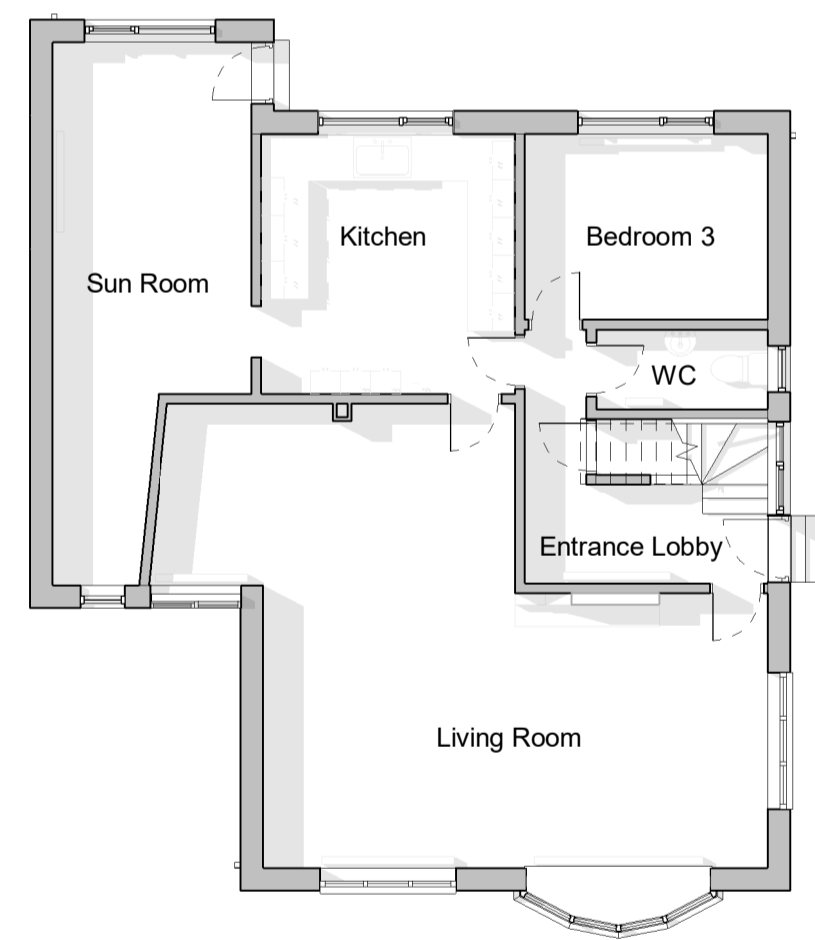

0 Existing Ground Floor Plan
1 : 100

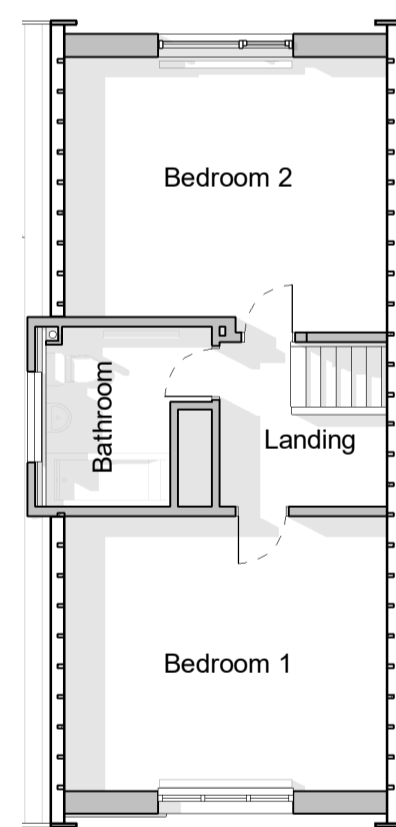

1 Existing First Floor Plan
1 : 100

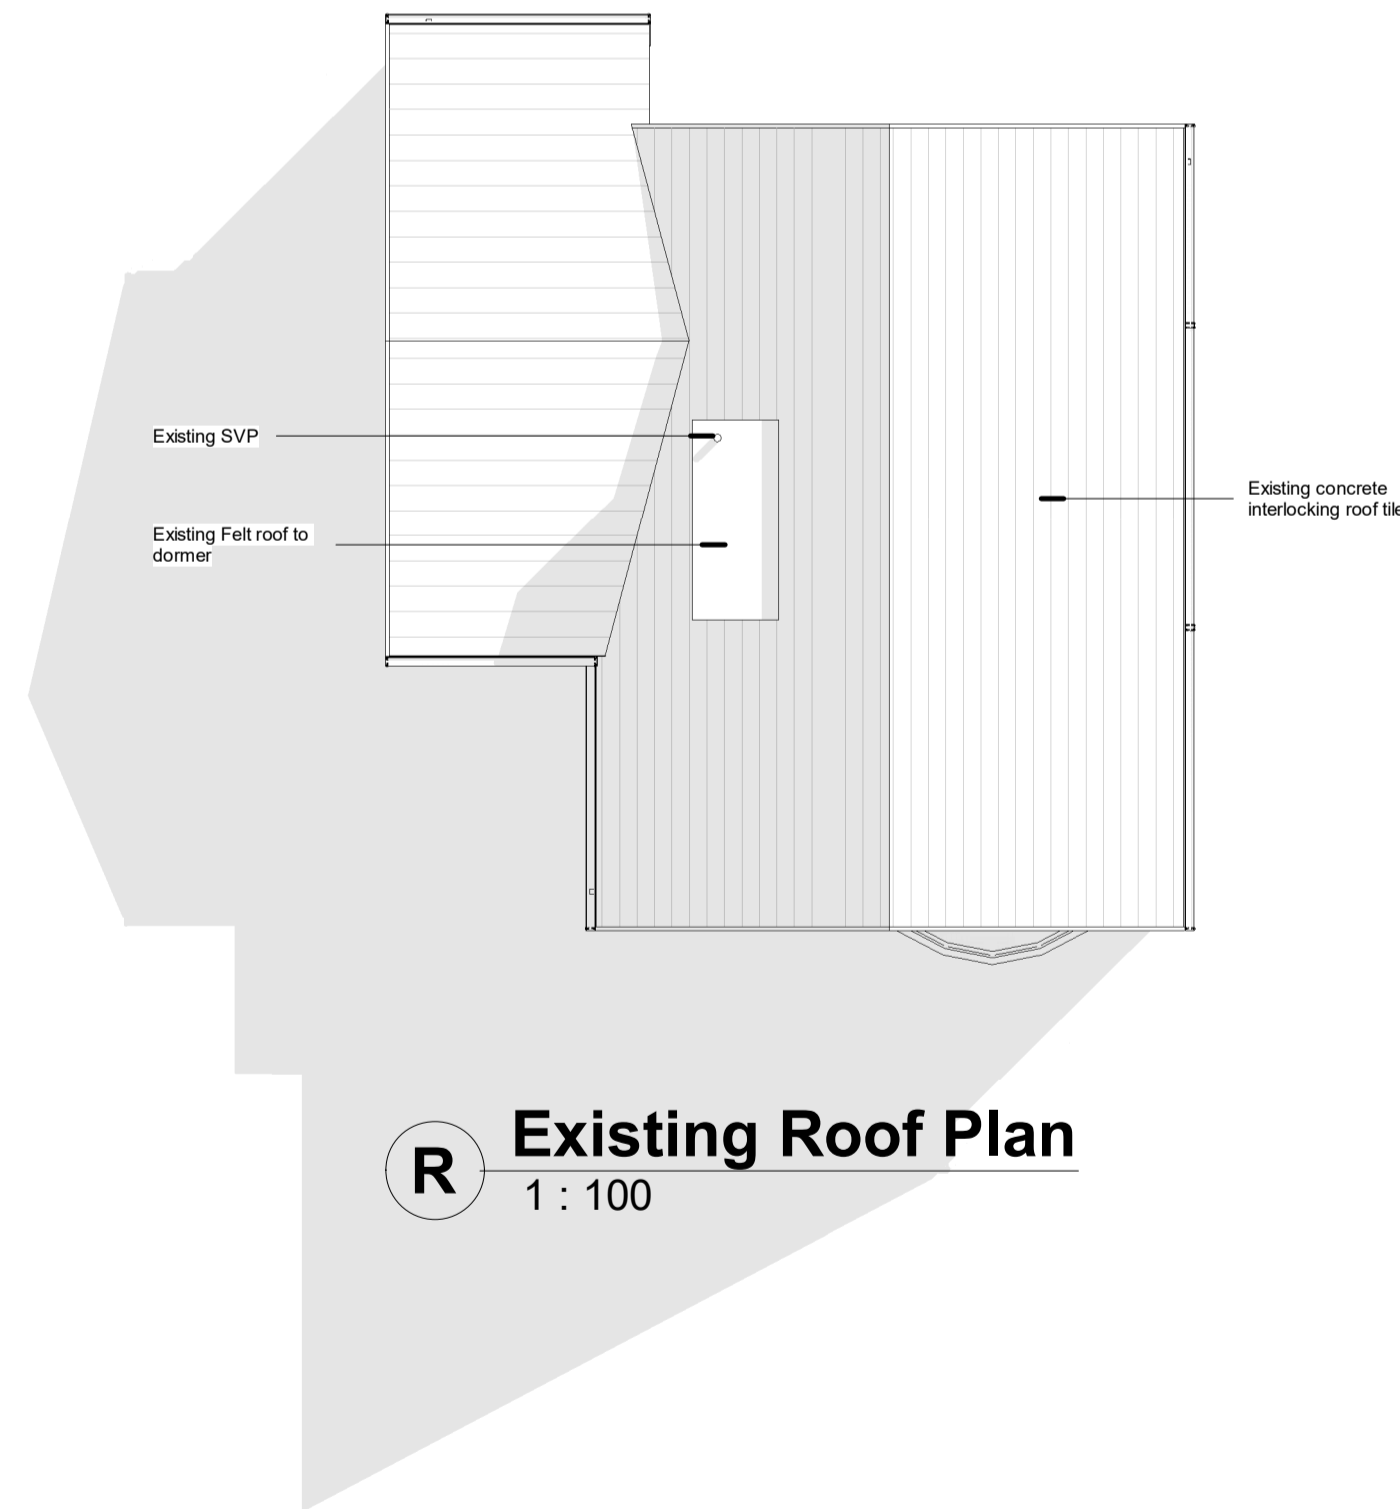


R Existing Roof Plan
1 : 100



S Existing Site Plan
1 : 500

SCALE 1 : 500
0 10 20 30

 

SCALE 1 : 100
0 2 4 6