




**1 West Elevation Cross Section A-A**  
1 : 150

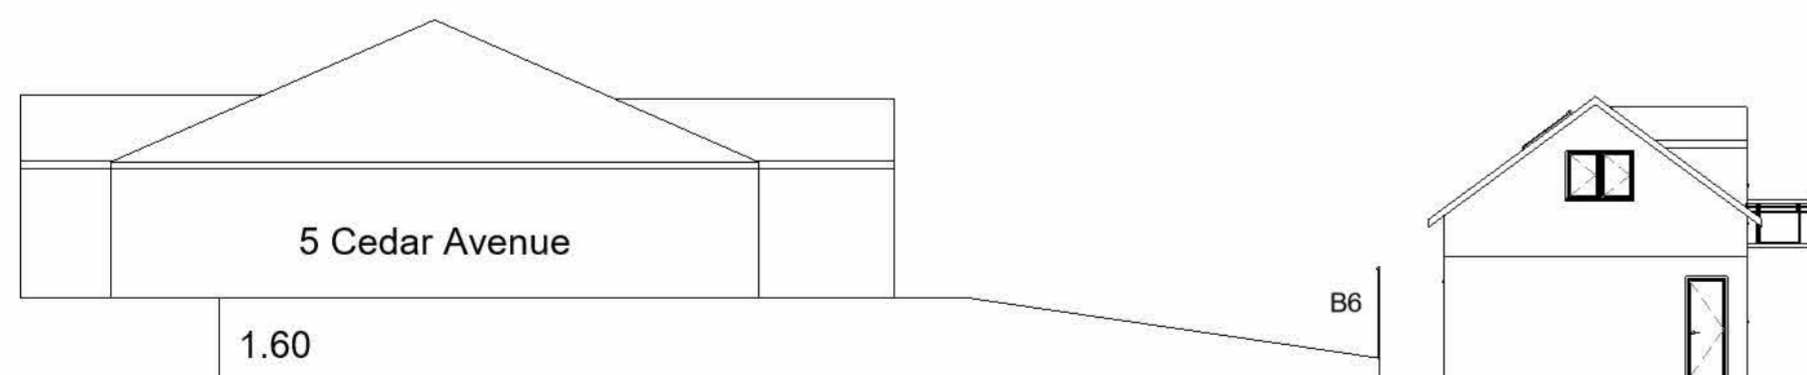

**2 South Elevation Cross Section B-B**  
1 : 150



**3 Garage West Elevation Cross Section C-C**  
1 : 150

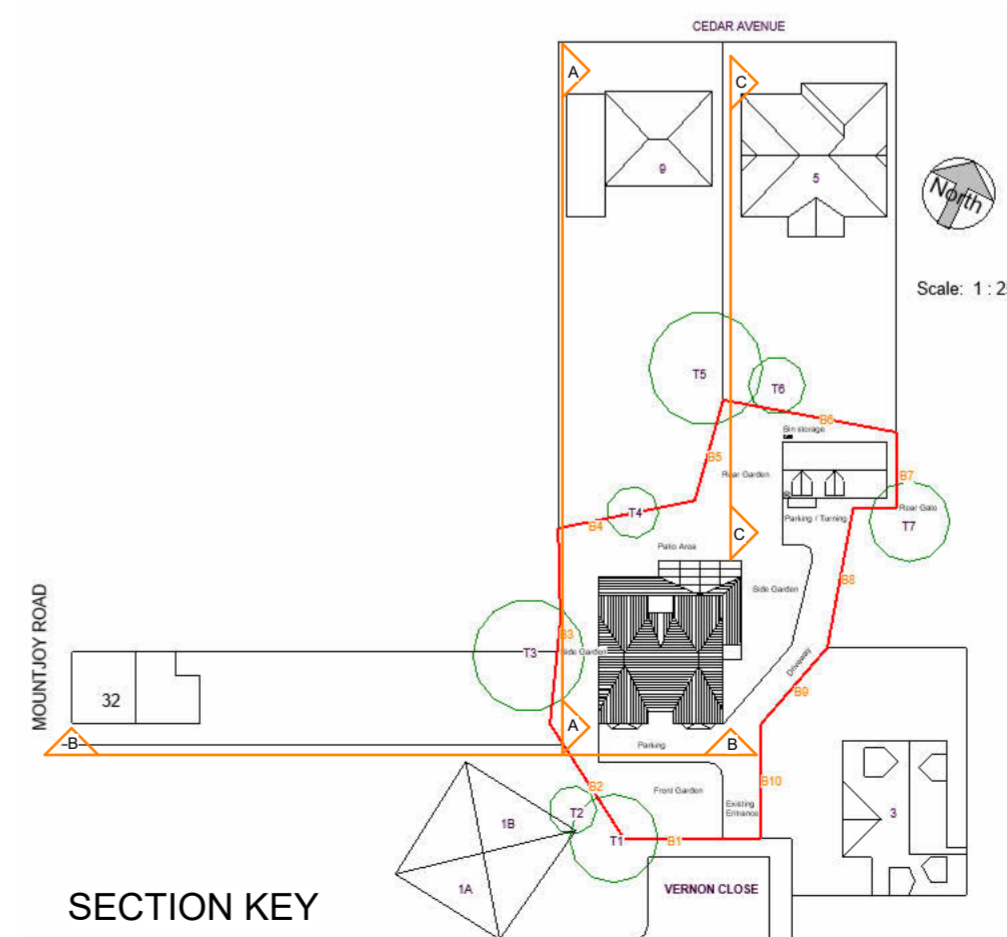 

 <b>SS Design</b> E: ssingh1313@hotmail.com		
PROJECT NAME		
<b>Residential Development</b>		
PROJECT ADDRESS		
<b>2 Vernon Close, Edgerton HD1 5QE</b>		
CLIENT		
<b>Mr Singh</b>		
DRAWN BY	CHECKED BY	DATE
SS		22 DECEMBER 2023
SCALE ( @A2 )		PROJECT NUMBER
1 : 150		HD1/2212/01
DRAWING NUMBER		REV
2402/01C		1