

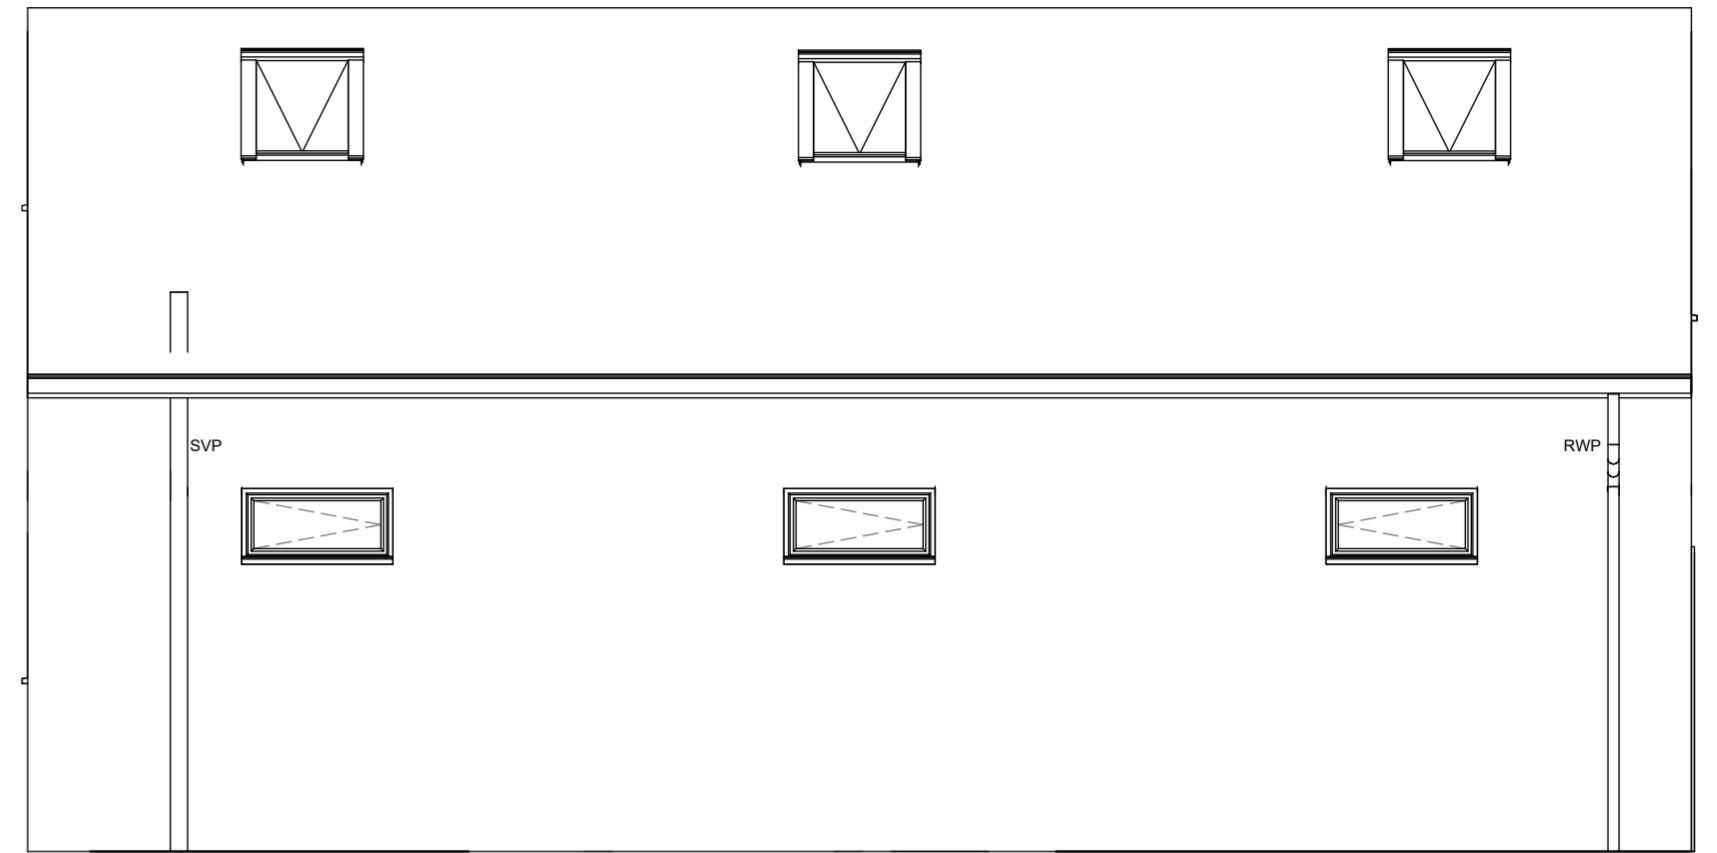



2 South Elevation
1 : 50

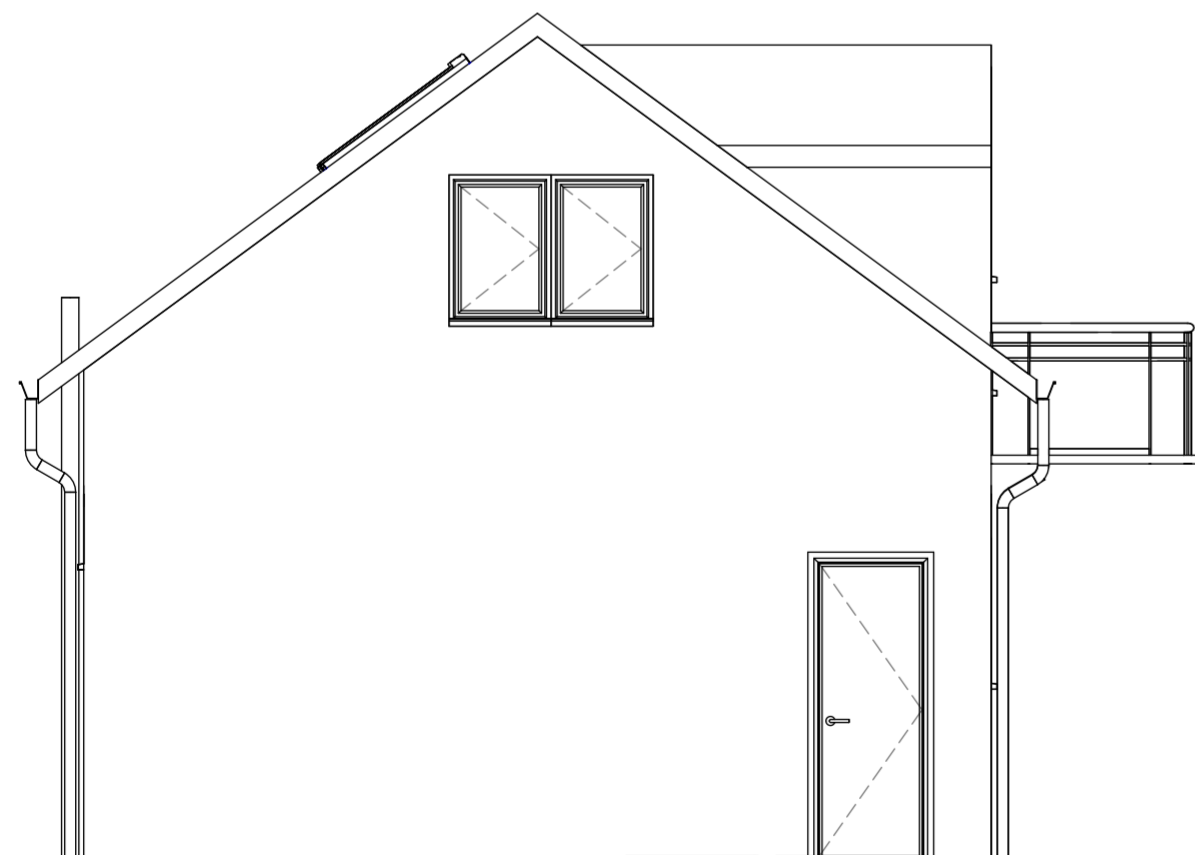

4 North Elevation
1 : 50

 

3 West Elevation
1 : 50

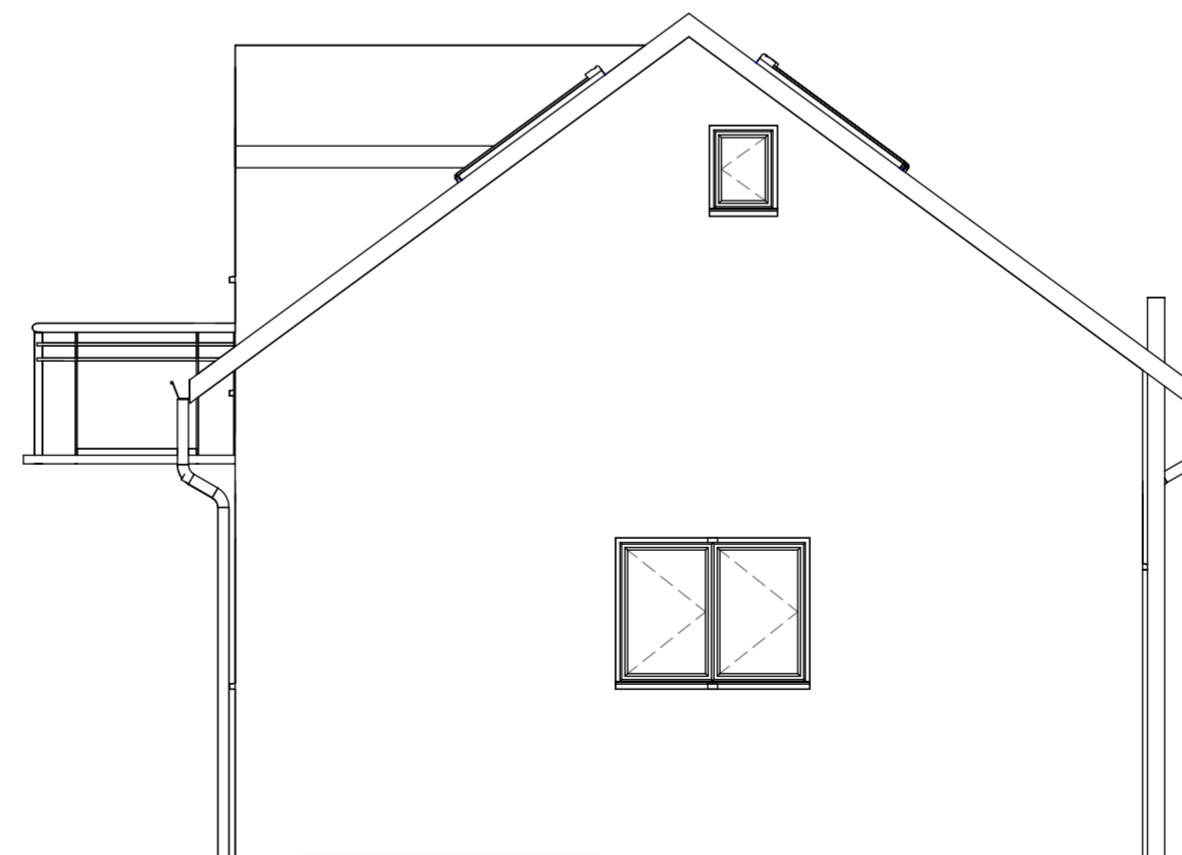

1 East Elevation
1 : 50



PROJECT NAME
Residential Development

PROJECT ADDRESS
**2 Vernon Close, Edgerton
HD1 5QE**

CLIENT
Mr Singh

DRAWN BY SS	CHECKED BY	DATE 22 DECEMBER 2023
----------------	------------	--------------------------

SCALE (@A2) 1 : 50	PROJECT NUMBER HD1/2212/01
-------------------------	-------------------------------

DRAWING NUMBER 2402/01/GA	REV 1
------------------------------	----------