




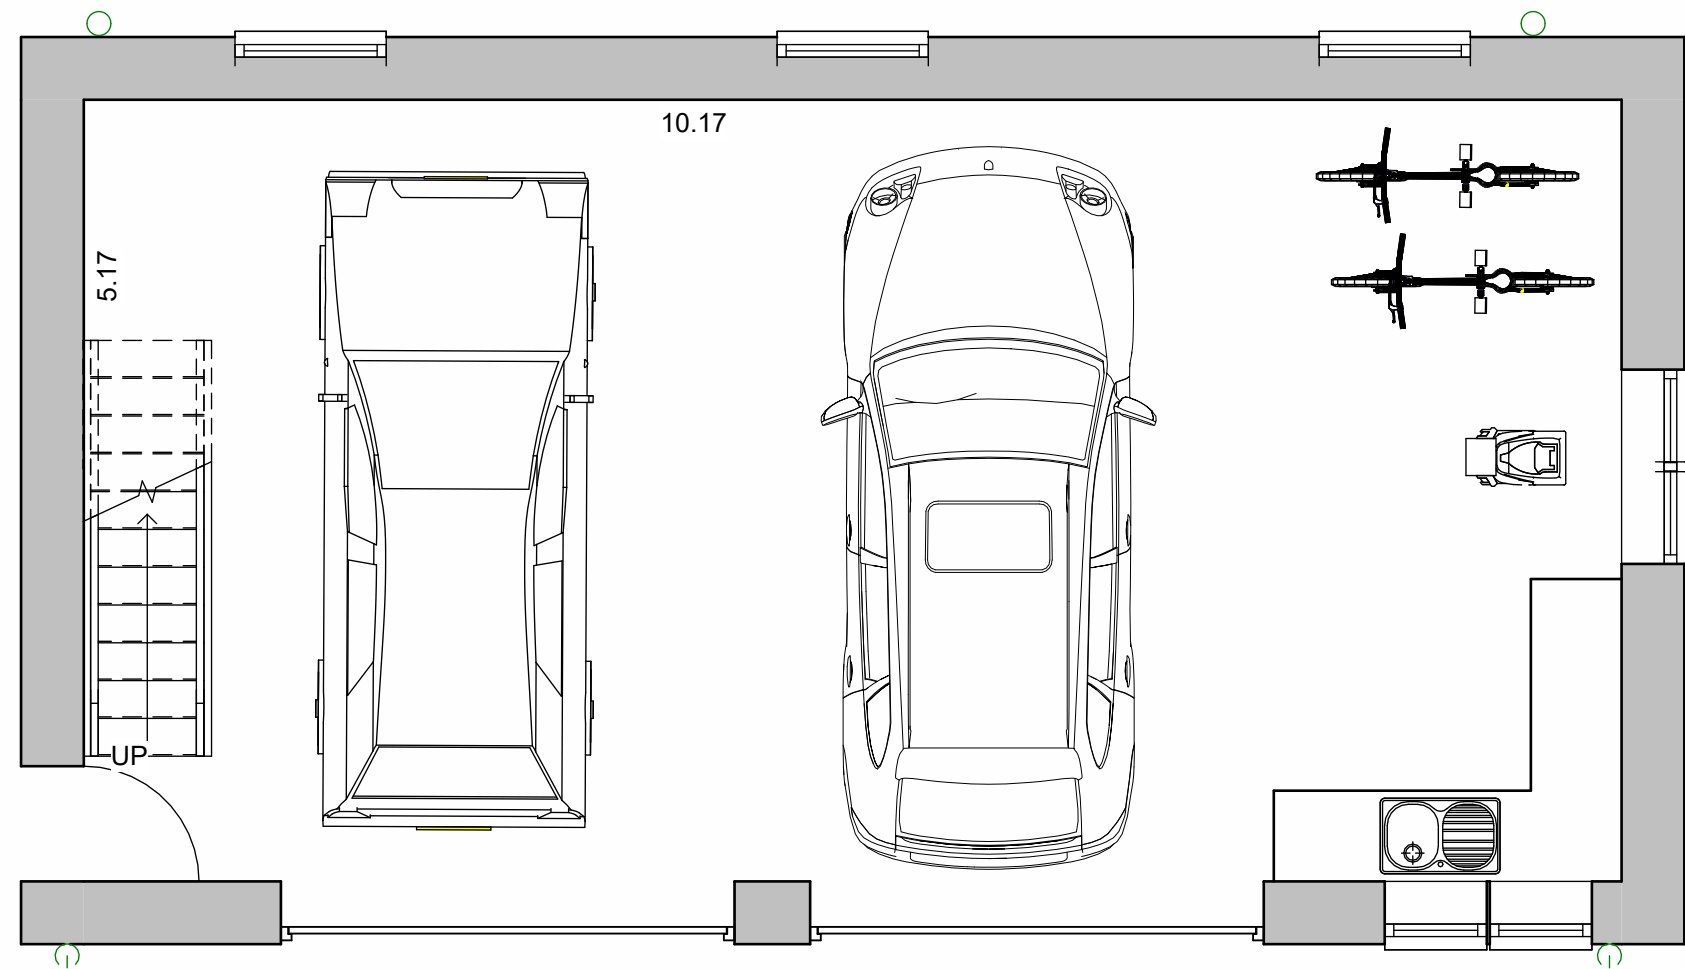


1 **Ground Floor**
1 : 50

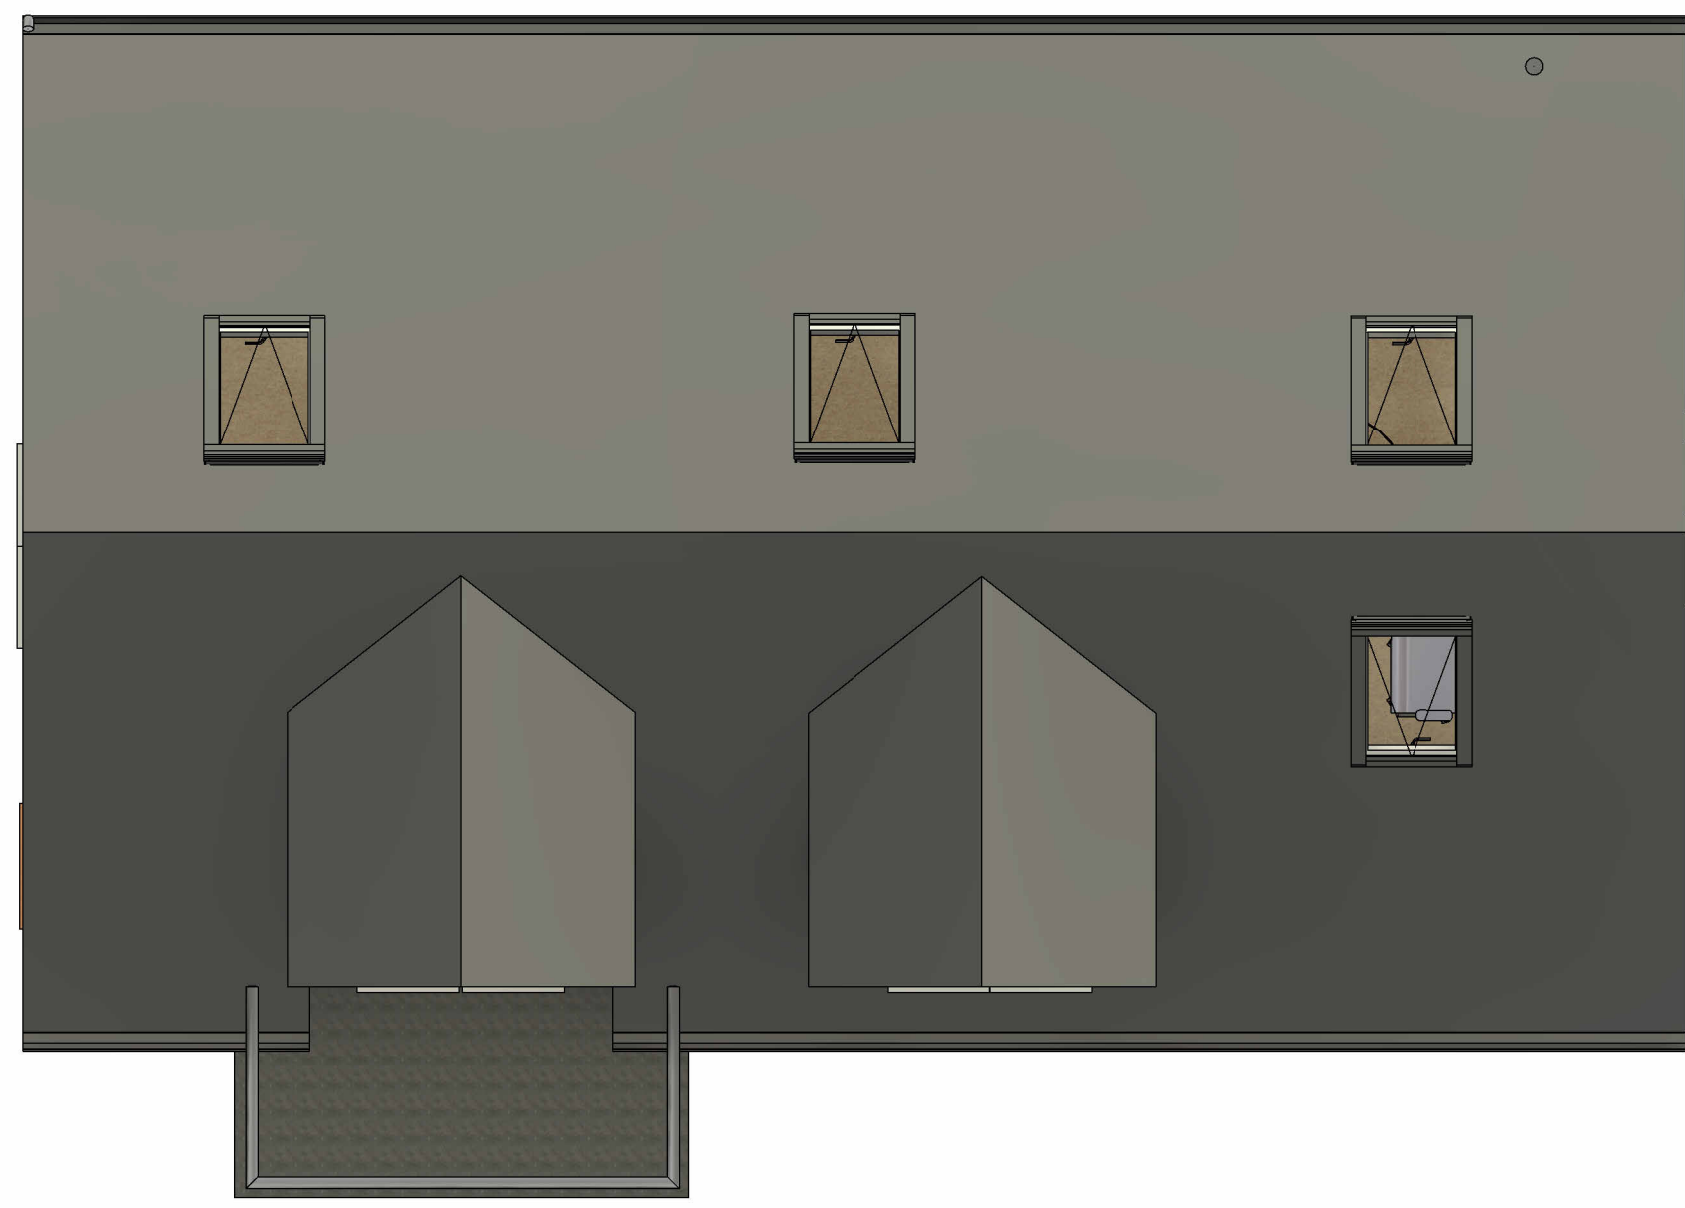

3 **Roof Plan**

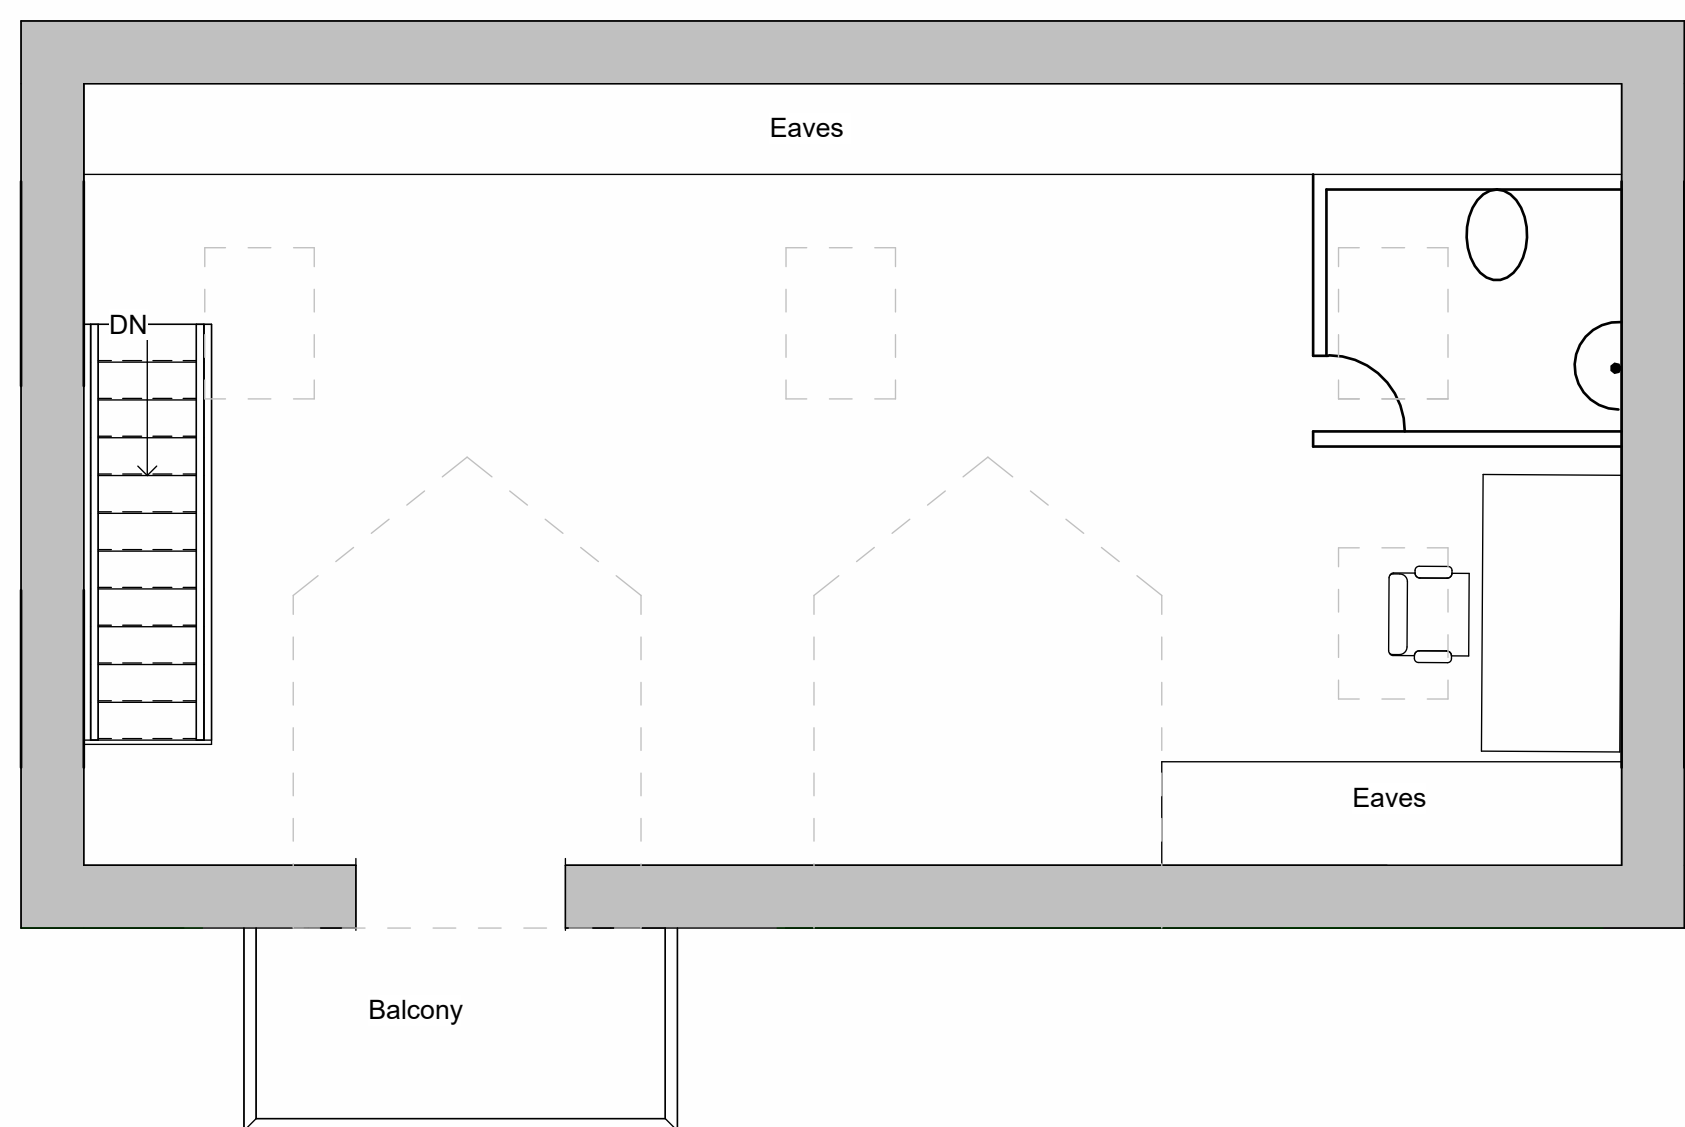

2 **First Floor**
1 : 50

 

		SS Design E: ssingh1313@hotmail.com	
PROJECT NAME			
Residential Development			
PROJECT ADDRESS			
2 Vernon Close, Edgerton HD1 5QE			
CLIENT			
Mr Singh			
DRAWN BY SS		CHECKED BY	
		DATE 22 DECEMBER 2023	
SCALE (@A2) 1 : 50		PROJECT NUMBER HD1/2212/01	
DRAWING NUMBER 2402/01/GB			REV 1