



KEY

- T1 - T8 Mature trees on neighbouring properties
- B1 - B10 Boundary
- B1, B2, B7, B8 - replace existing wall/ fence with 1m coursed stone and block wall, 0.8m panel fence on top
- B4, B5, B6, B9, B10 - neighbouring 1.8m post and panel fencing
- B3 - retain existing dry stone wall
-  Electric vehicle charging point in the garage
-  Bin storage and collection point

 


MOUNTJOY ROAD

CEDAR AVENUE

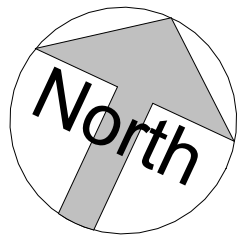

Scale: 1 : 250

1 Site Plan
1 : 250

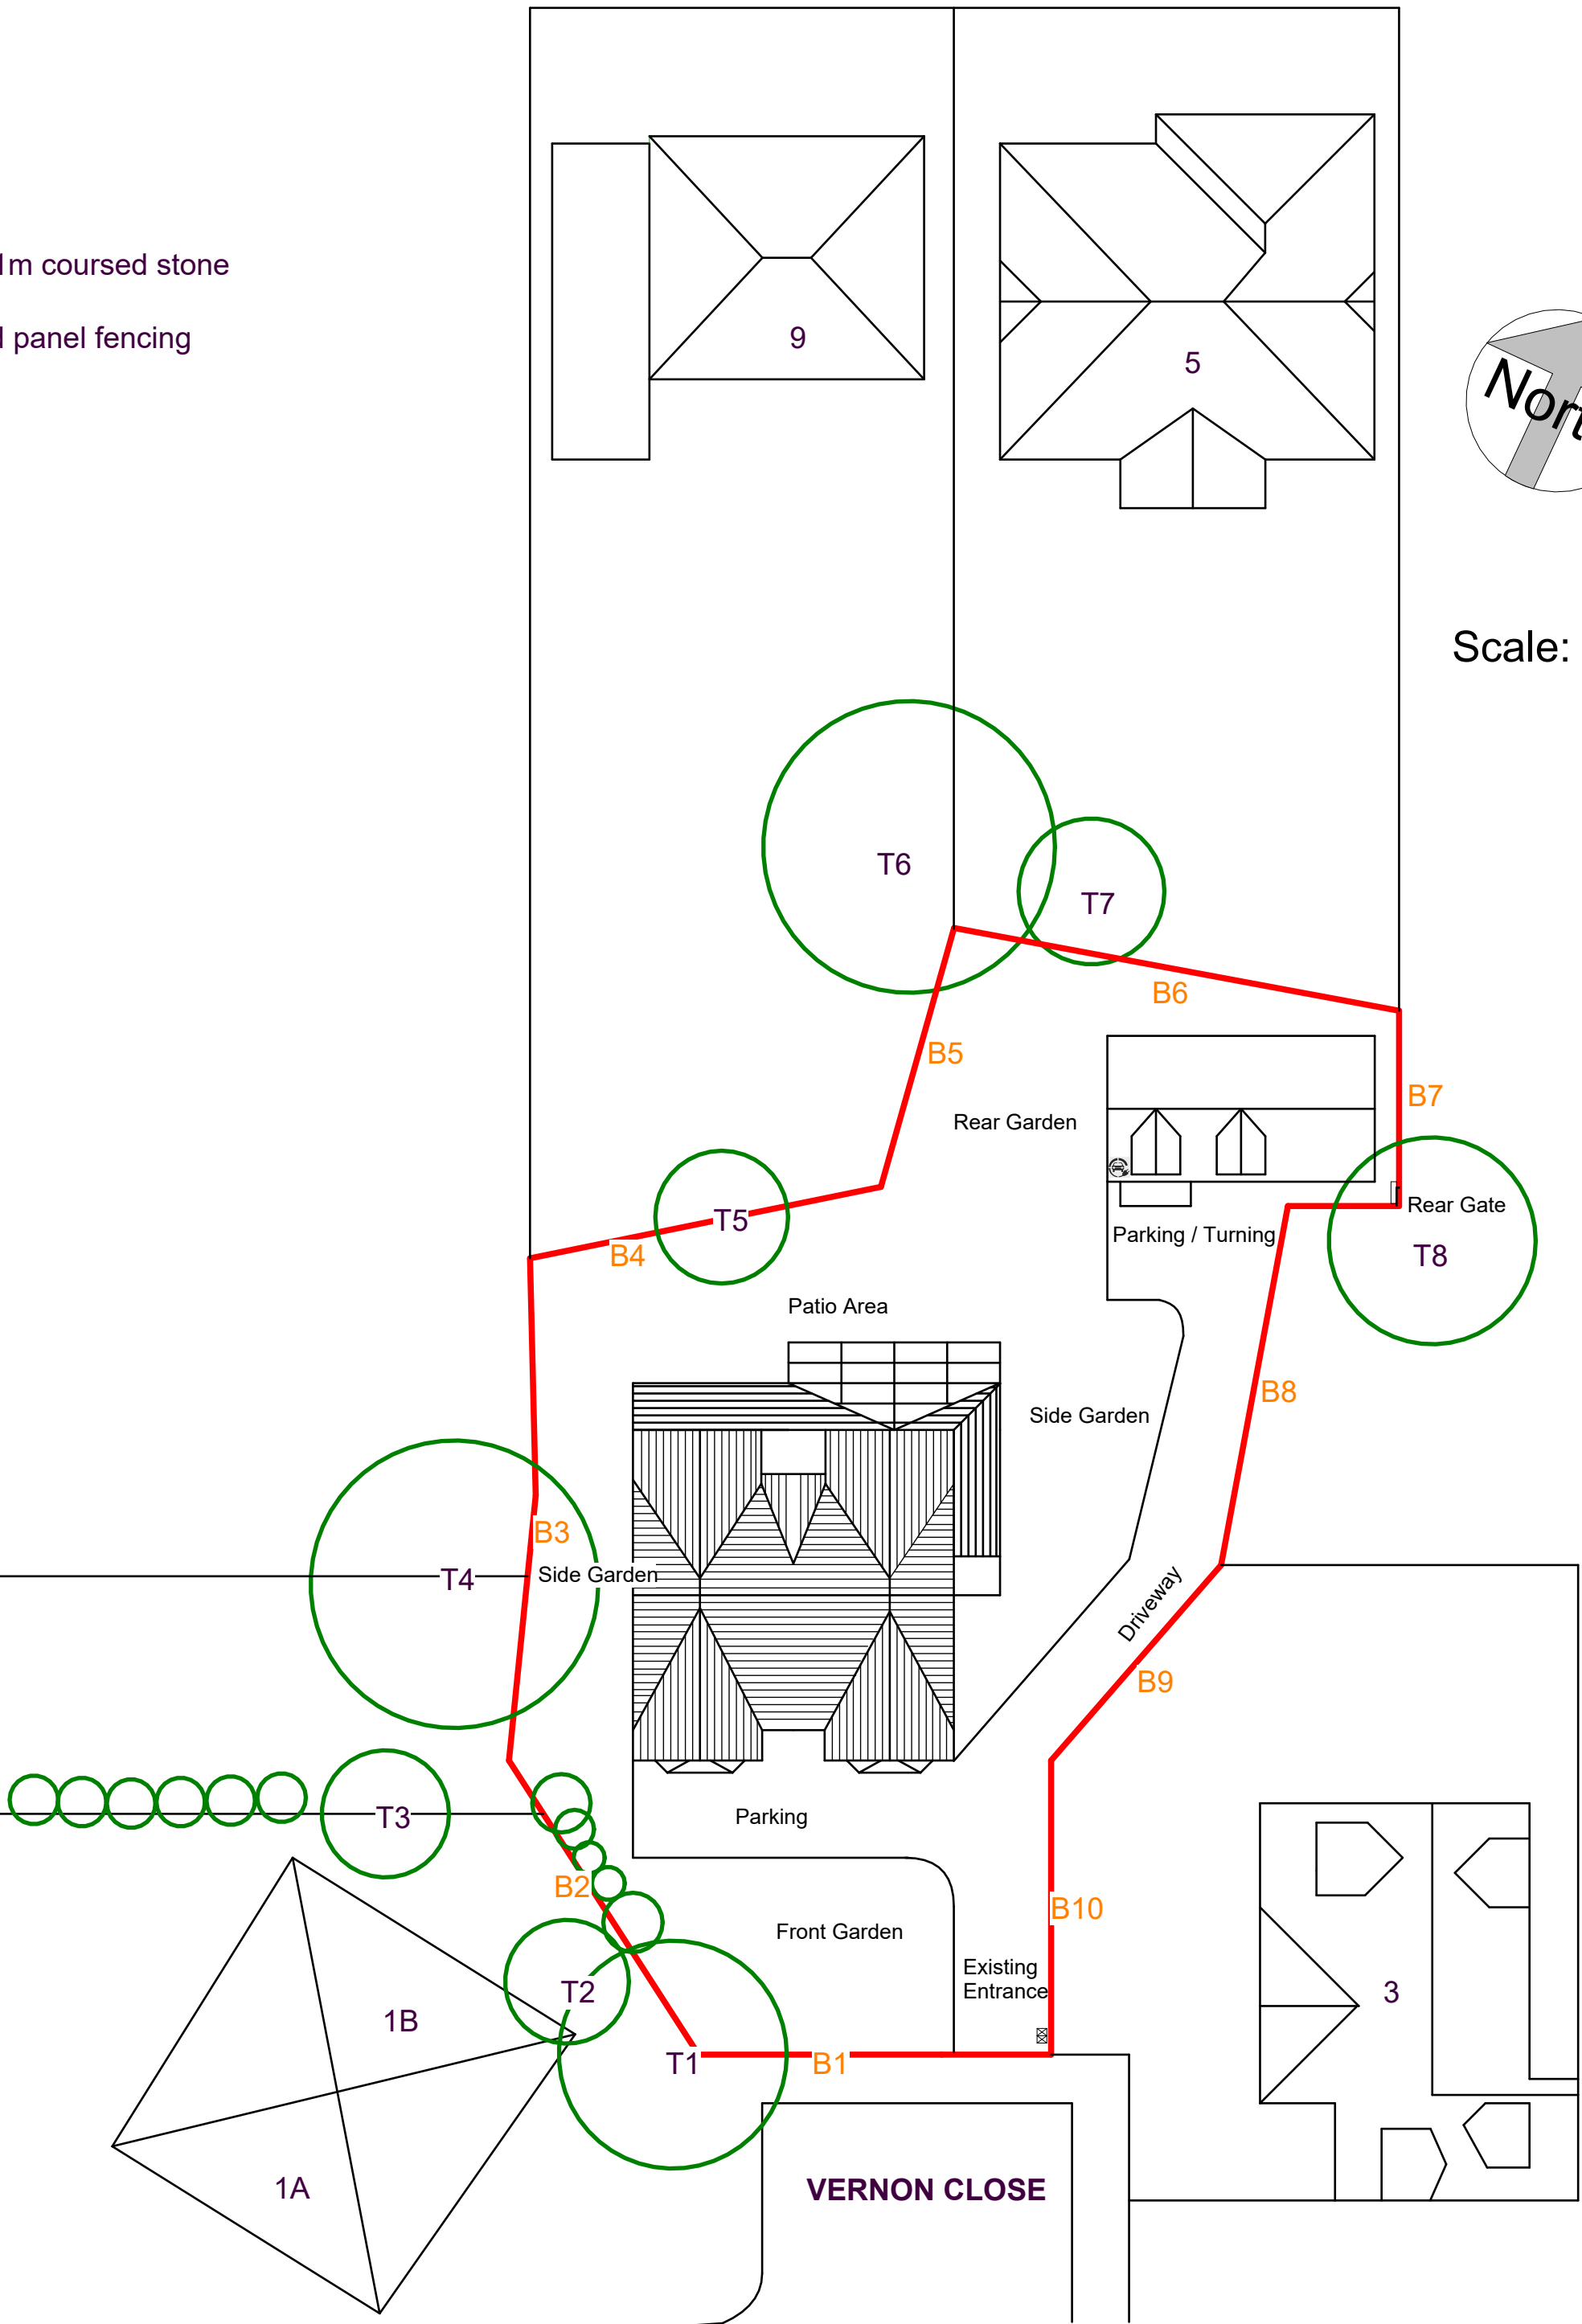

SS Design

E: ssingh1313@hotmail.com

PROJECT NAME

Residential Development

PROJECT ADDRESS

**2 Vernon Close, Edgerton
HD1 5QE**

CLIENT

Mr Singh

DRAWN BY
SS

CHECKED BY

DATE
22 DECEMBER 2023

SCALE (@A2)
1 : 250

PROJECT NUMBER
Project Number

DRAWING NUMBER
2402/01/D

REV
1