



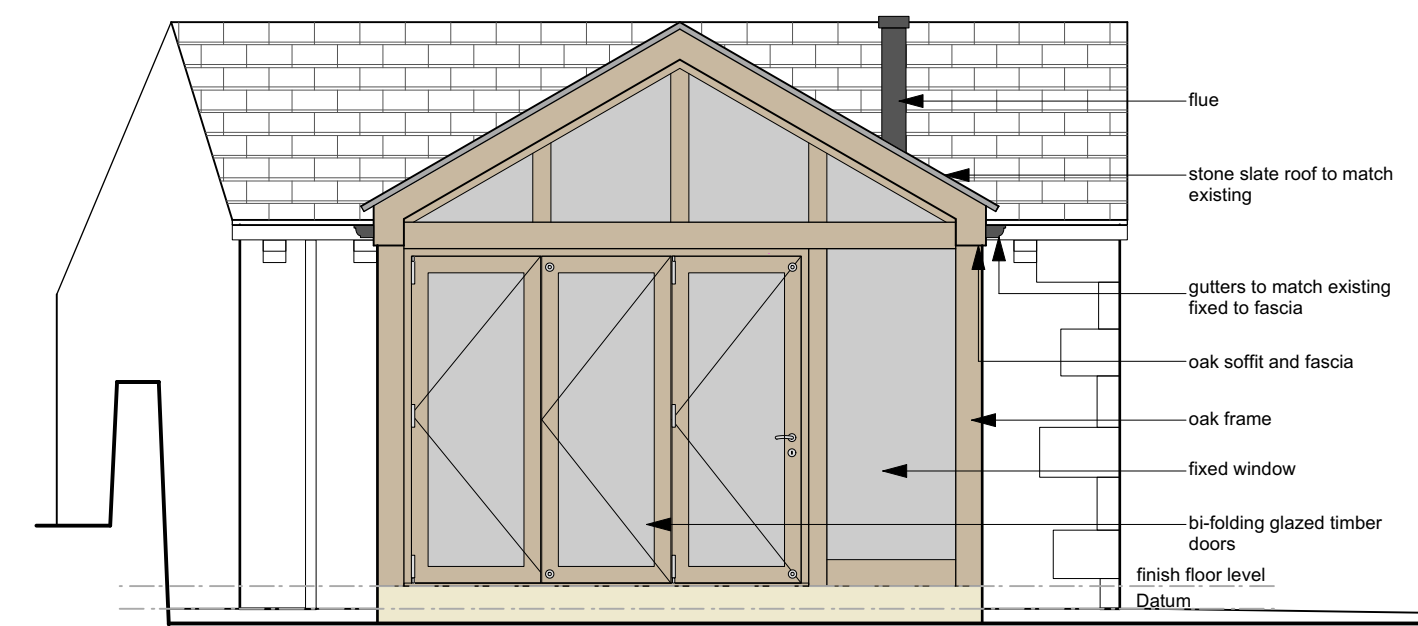


west elevation

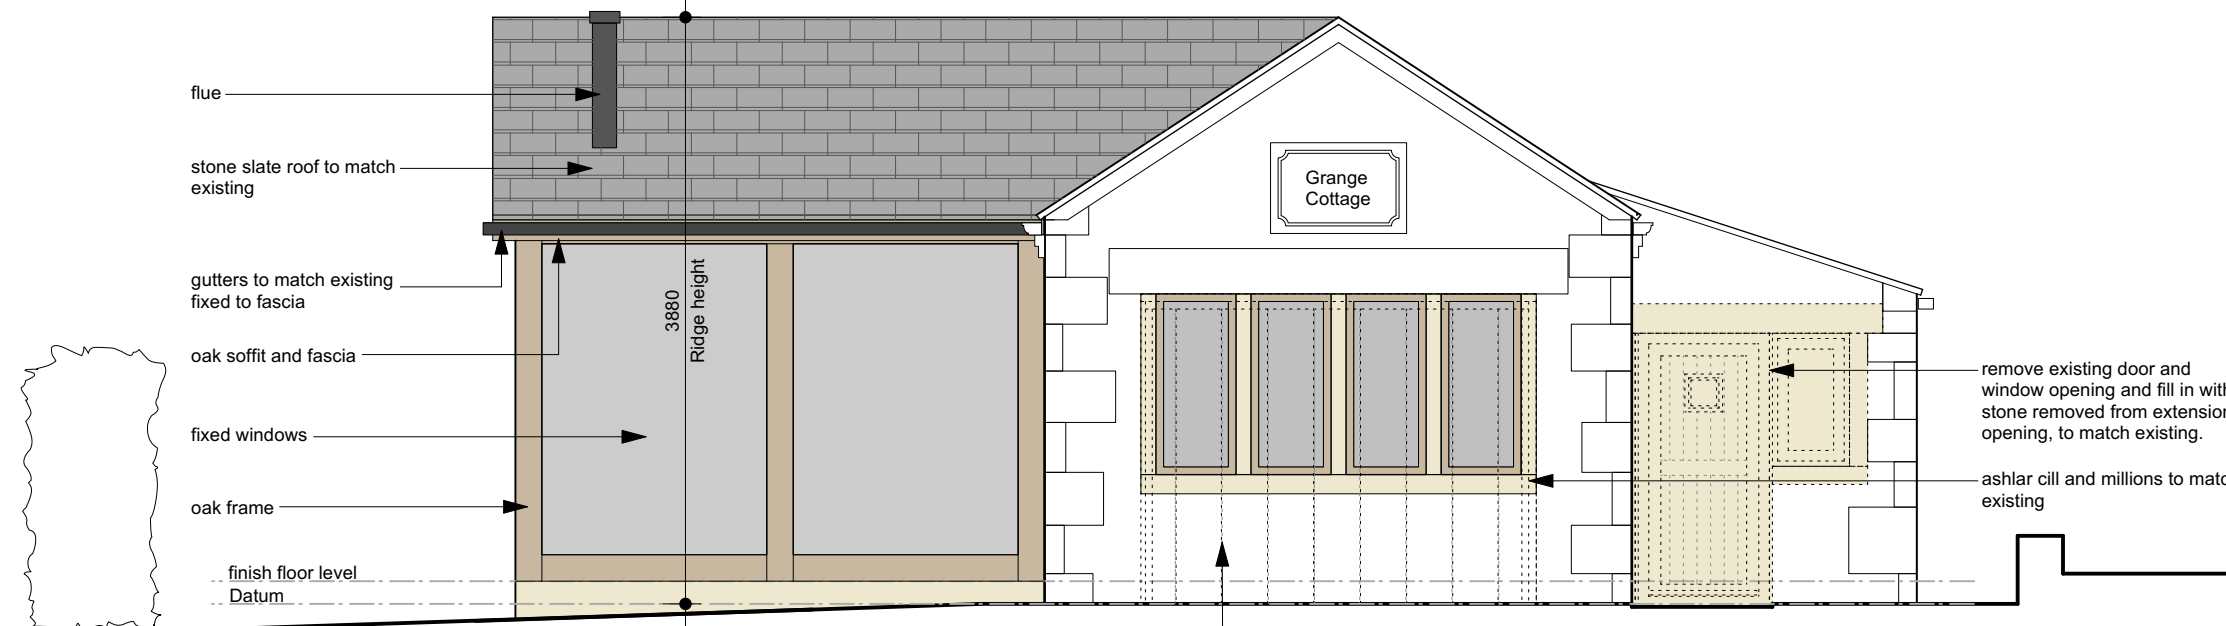


front elevation



east elevation

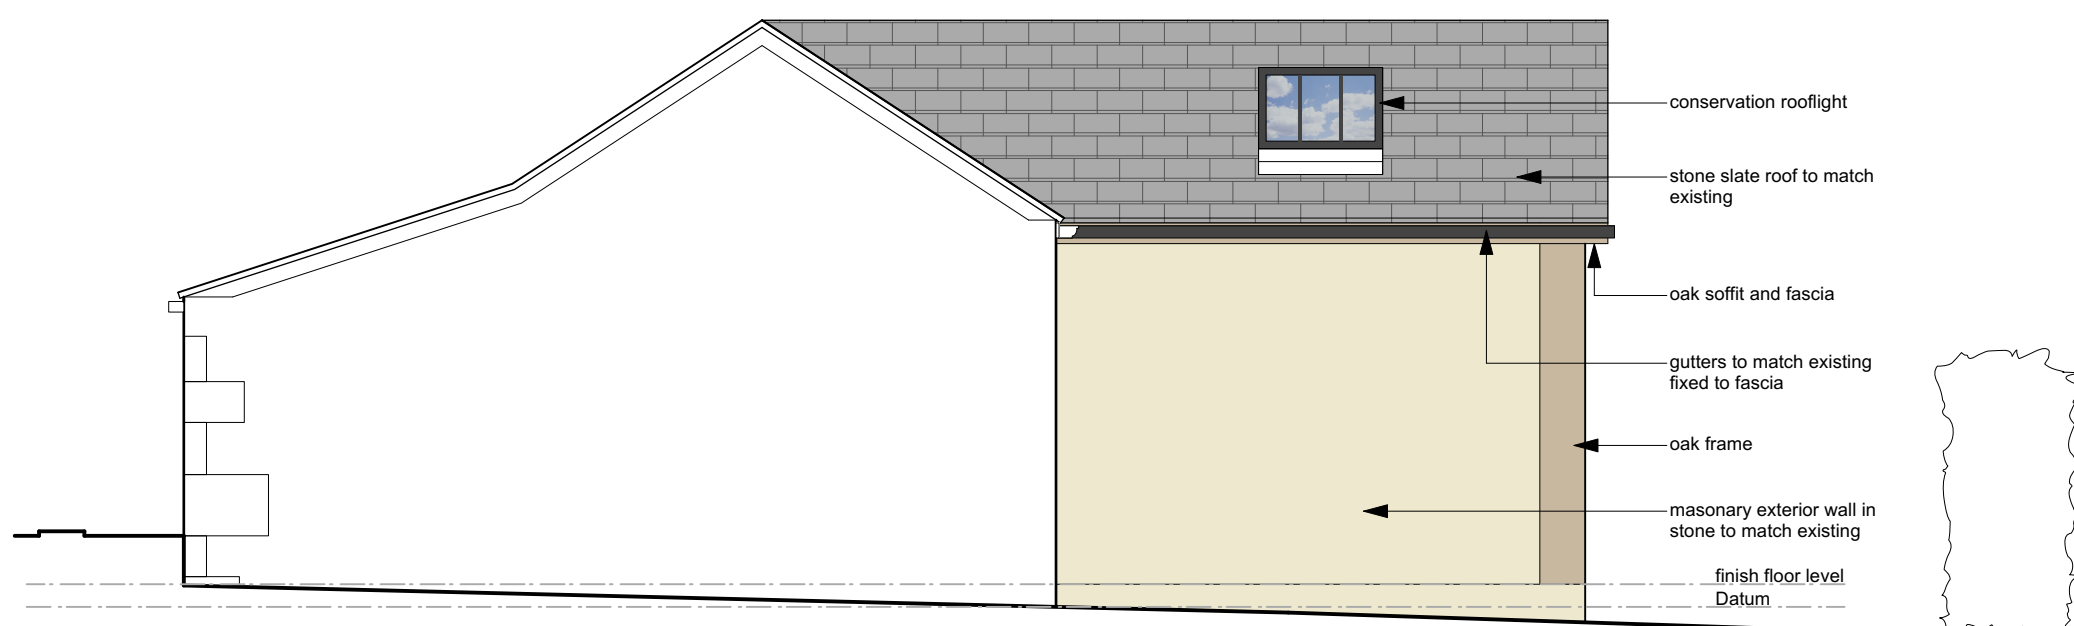

rear elevation

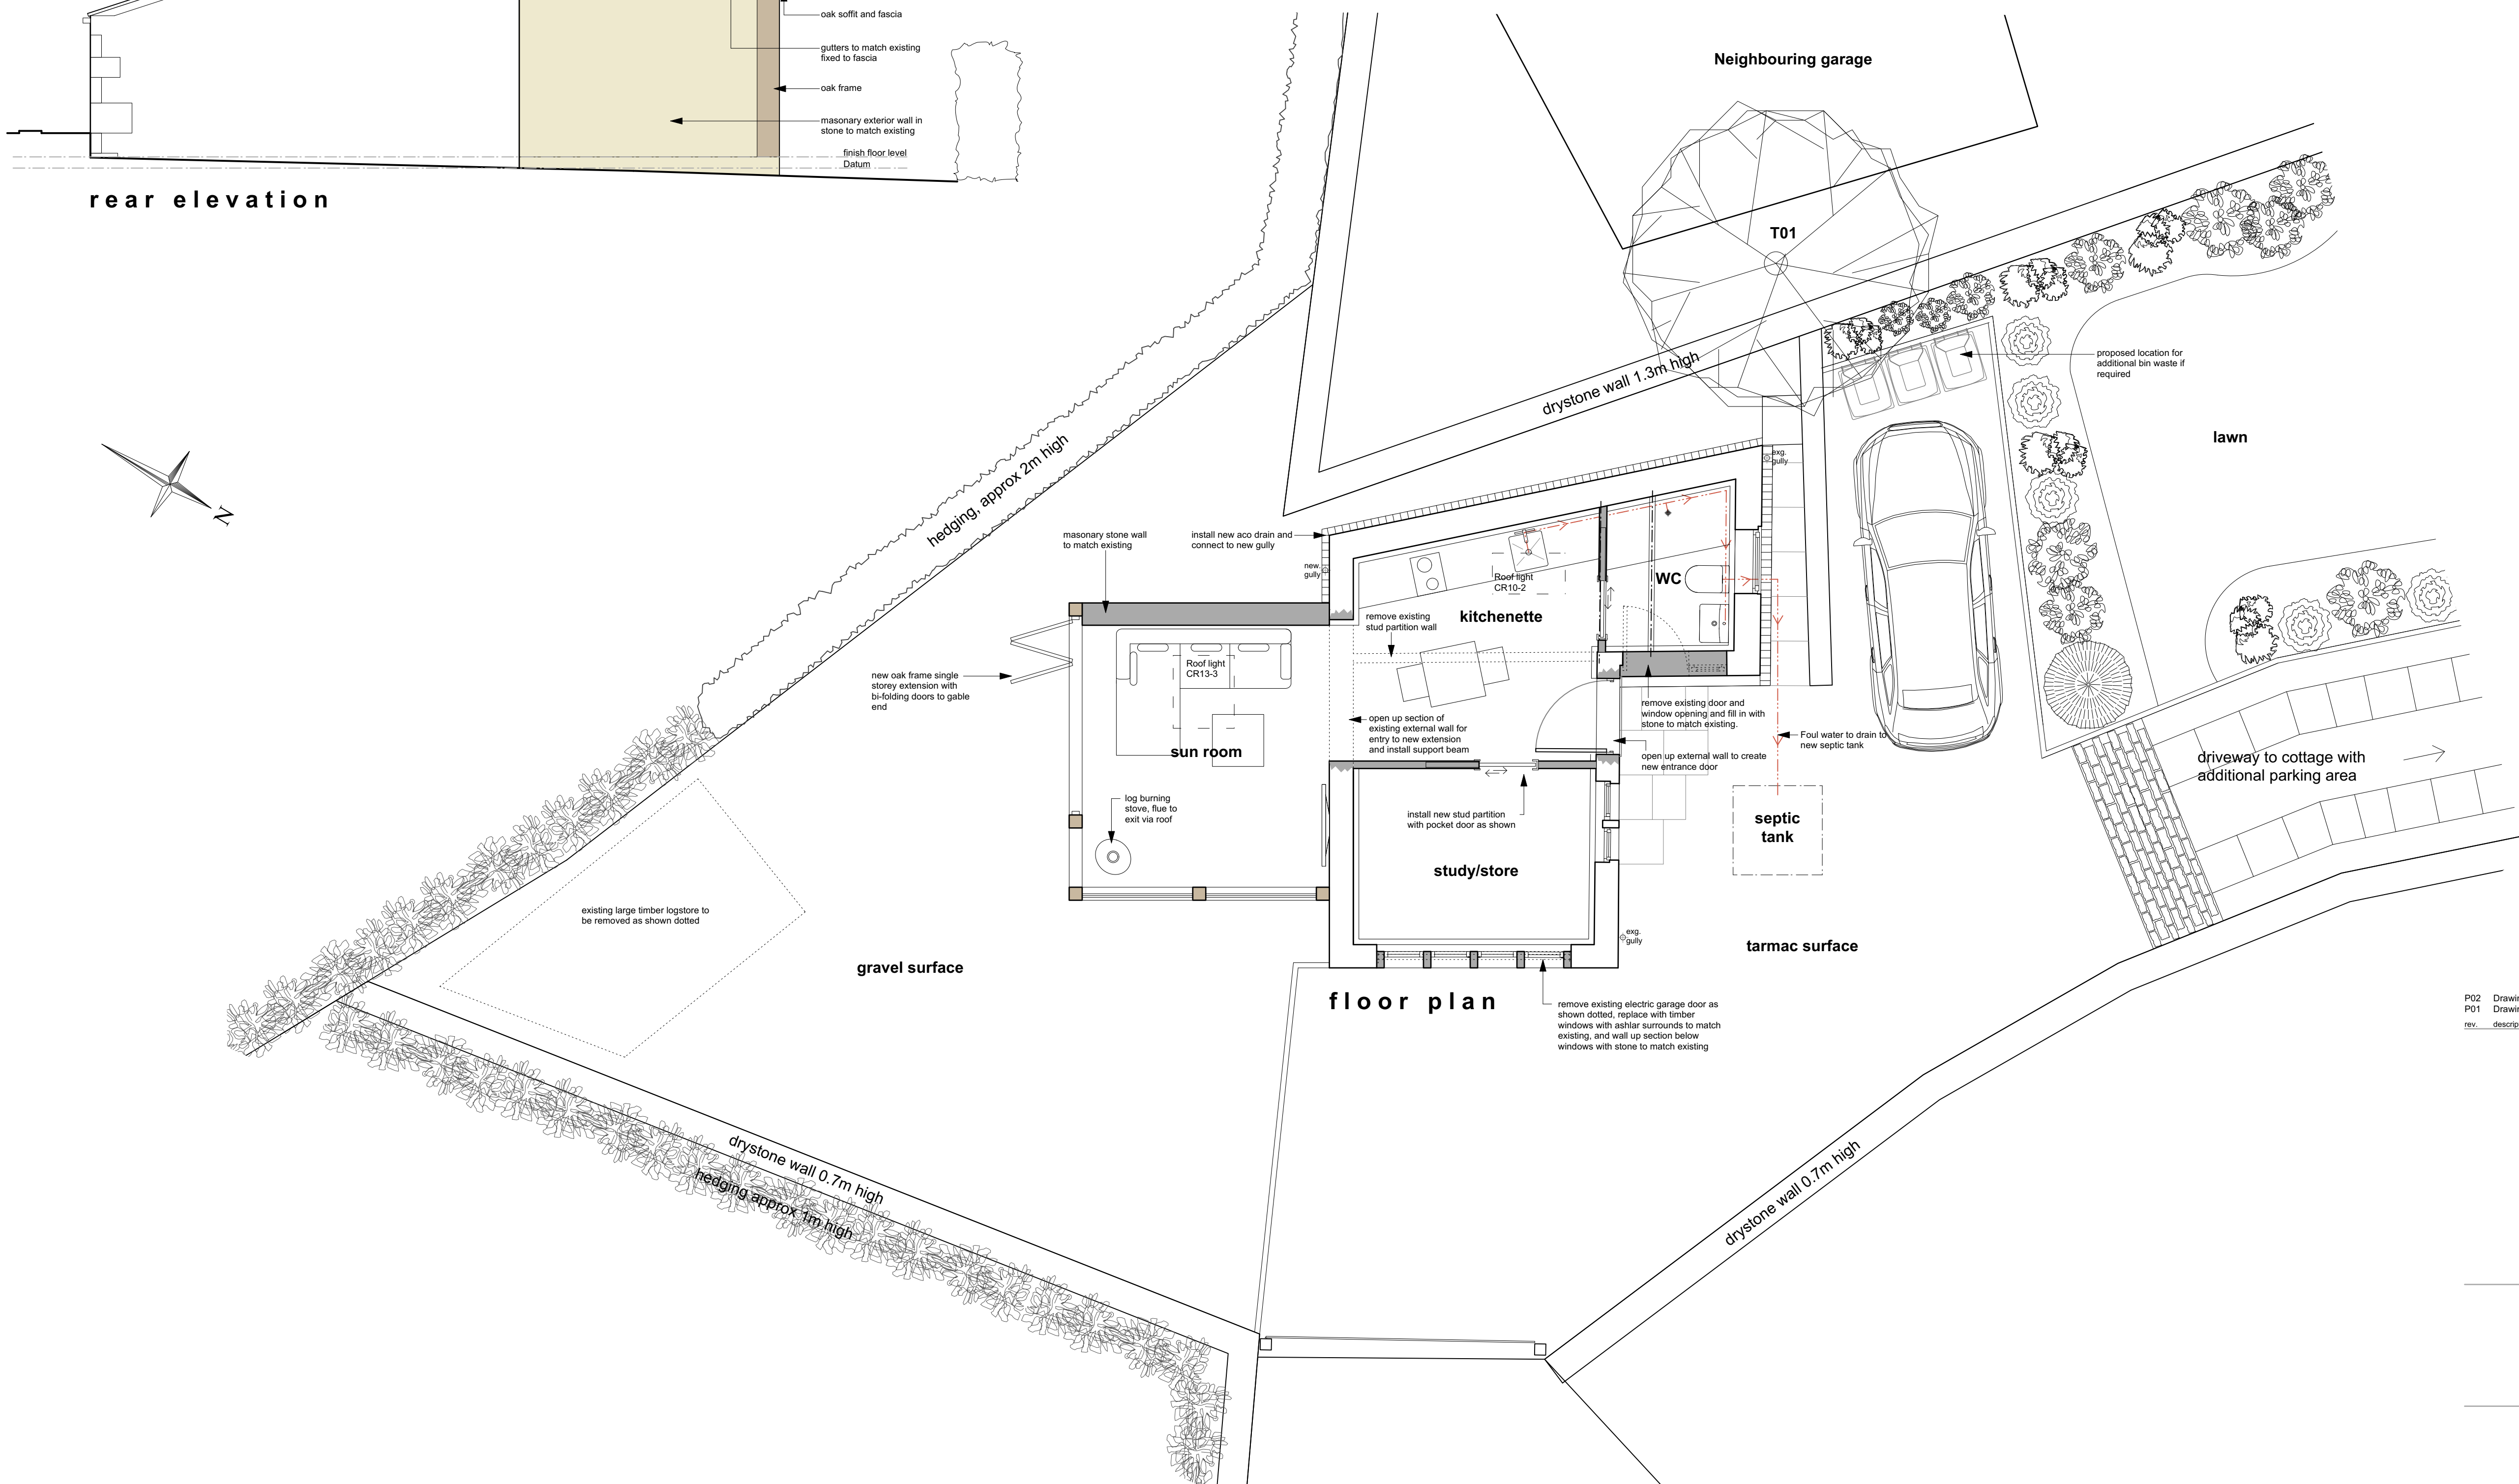

floor plan

P02	Drawing updated	05.04.25	PM
P01	Drawing originated	28.01.25	PM
rev.	description	date	drawn

project Single storey extension to existing garage
at Grange Cottage Kirkby Grange Farm,
Clough Rd, Flockton, WF4 4AQ
for Miss P. McAllister

title As proposed plans and elevations
number GC-21-P01
scale 1:50
size A1