



NOTE
 MATERIALS TO MATCH EXISTING
 THESE NOTES DO NOT COMPRISE A FULL SPECIFICATION
 THEY ARE FOR GENERAL GUIDANCE ONLY AND THEIR
 PRIMARY FUNCTION IS TO ASSIST LOCAL AUTHORITY
 OFFICERS IN DETERMINING BUILDING REGULATION COMPLIANCE
 ALL DIMENSIONS MUST BE CHECKED ON SITE PRIOR TO WORKS
 STARTING.
 ALL WORKS MUST BE CARRIED OUT IN ACCORDANCE WITH
 CURRENT BUILDING REGULATIONS, CODES OF PRACTICE AND
 PLANNING OFFICERS REQUIREMENTS.
 ALL MATERIALS MUST COMPLY WITH CURRENT BRITISH STANDARDS
 IN SITUATIONS USED.

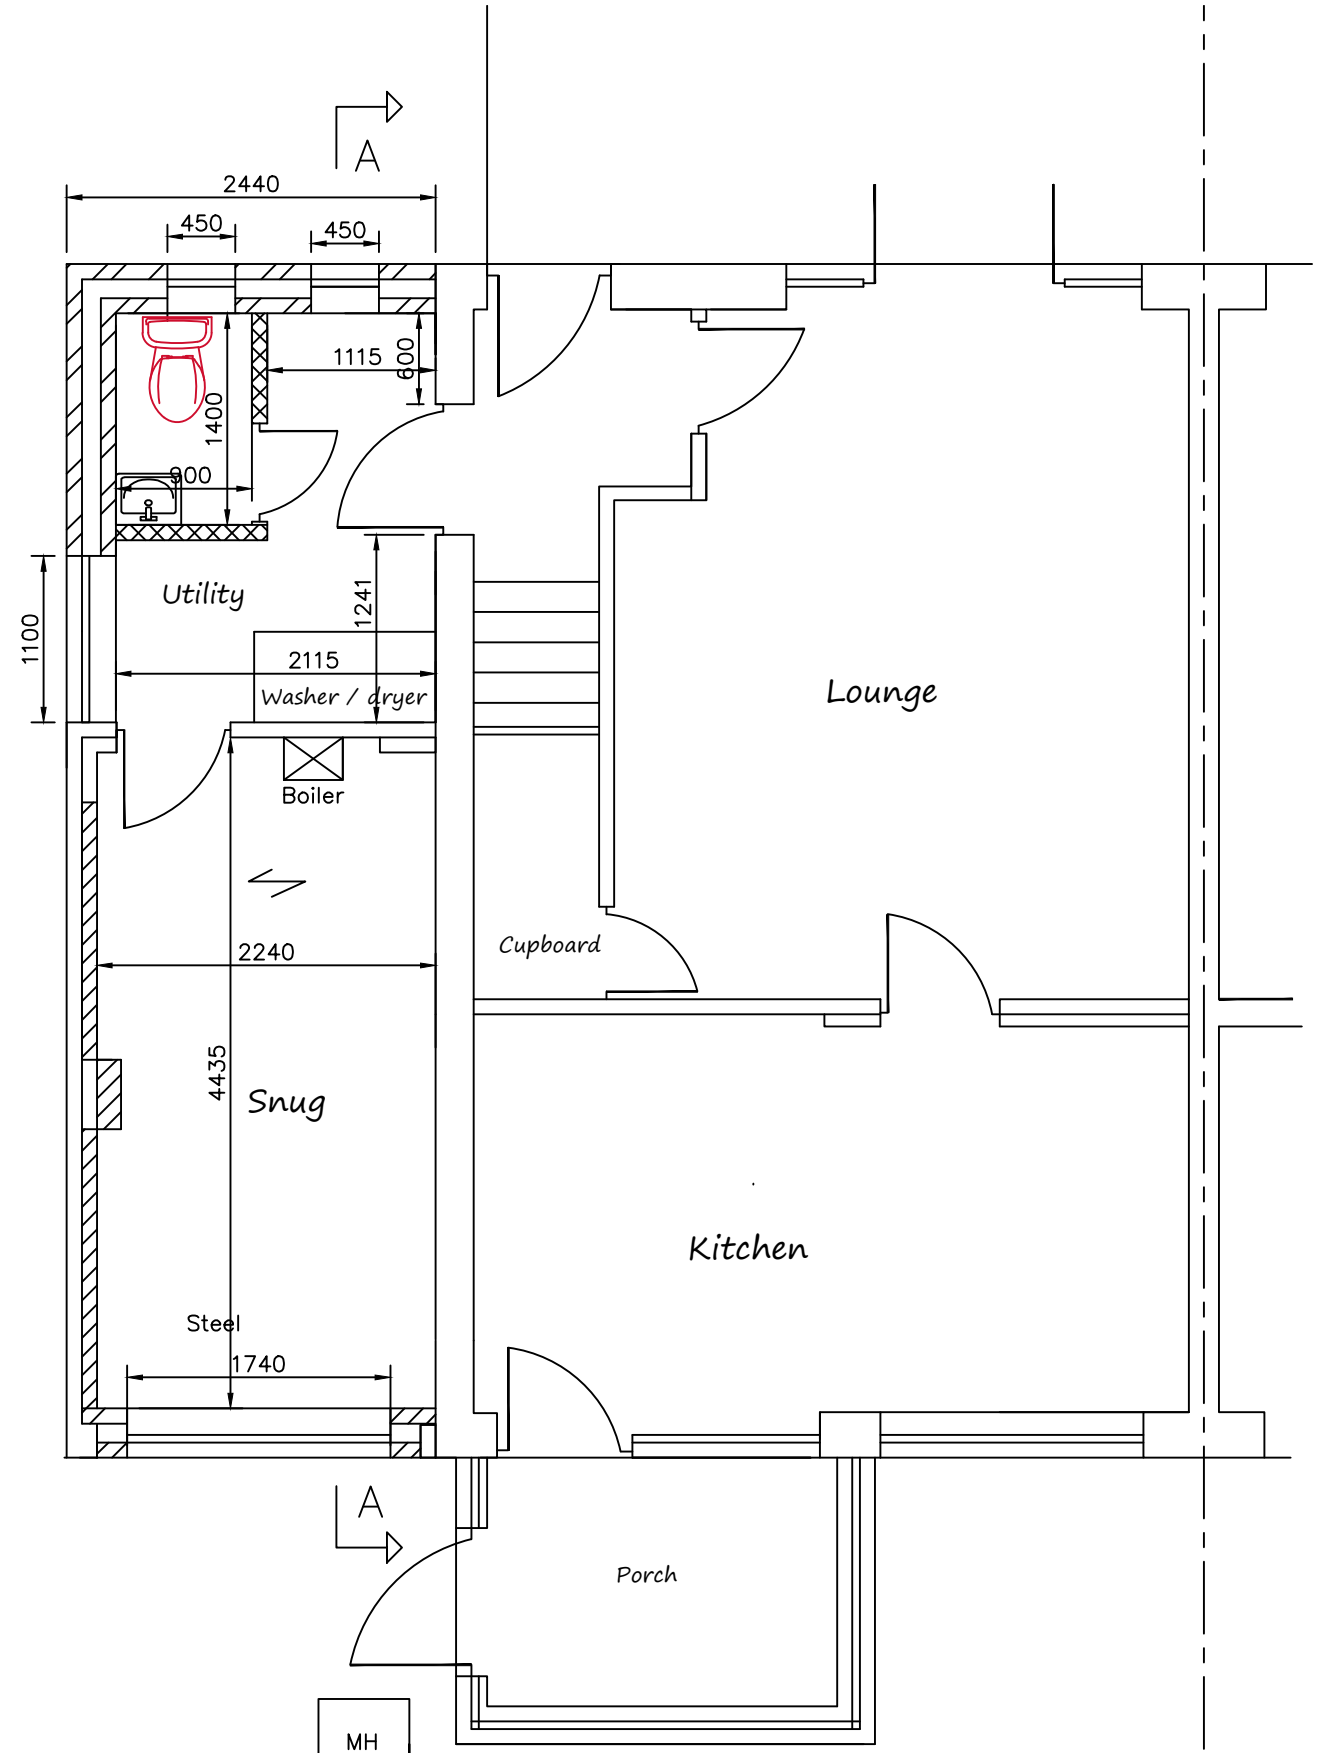


Proposed Ground Floor Plan
 1:50

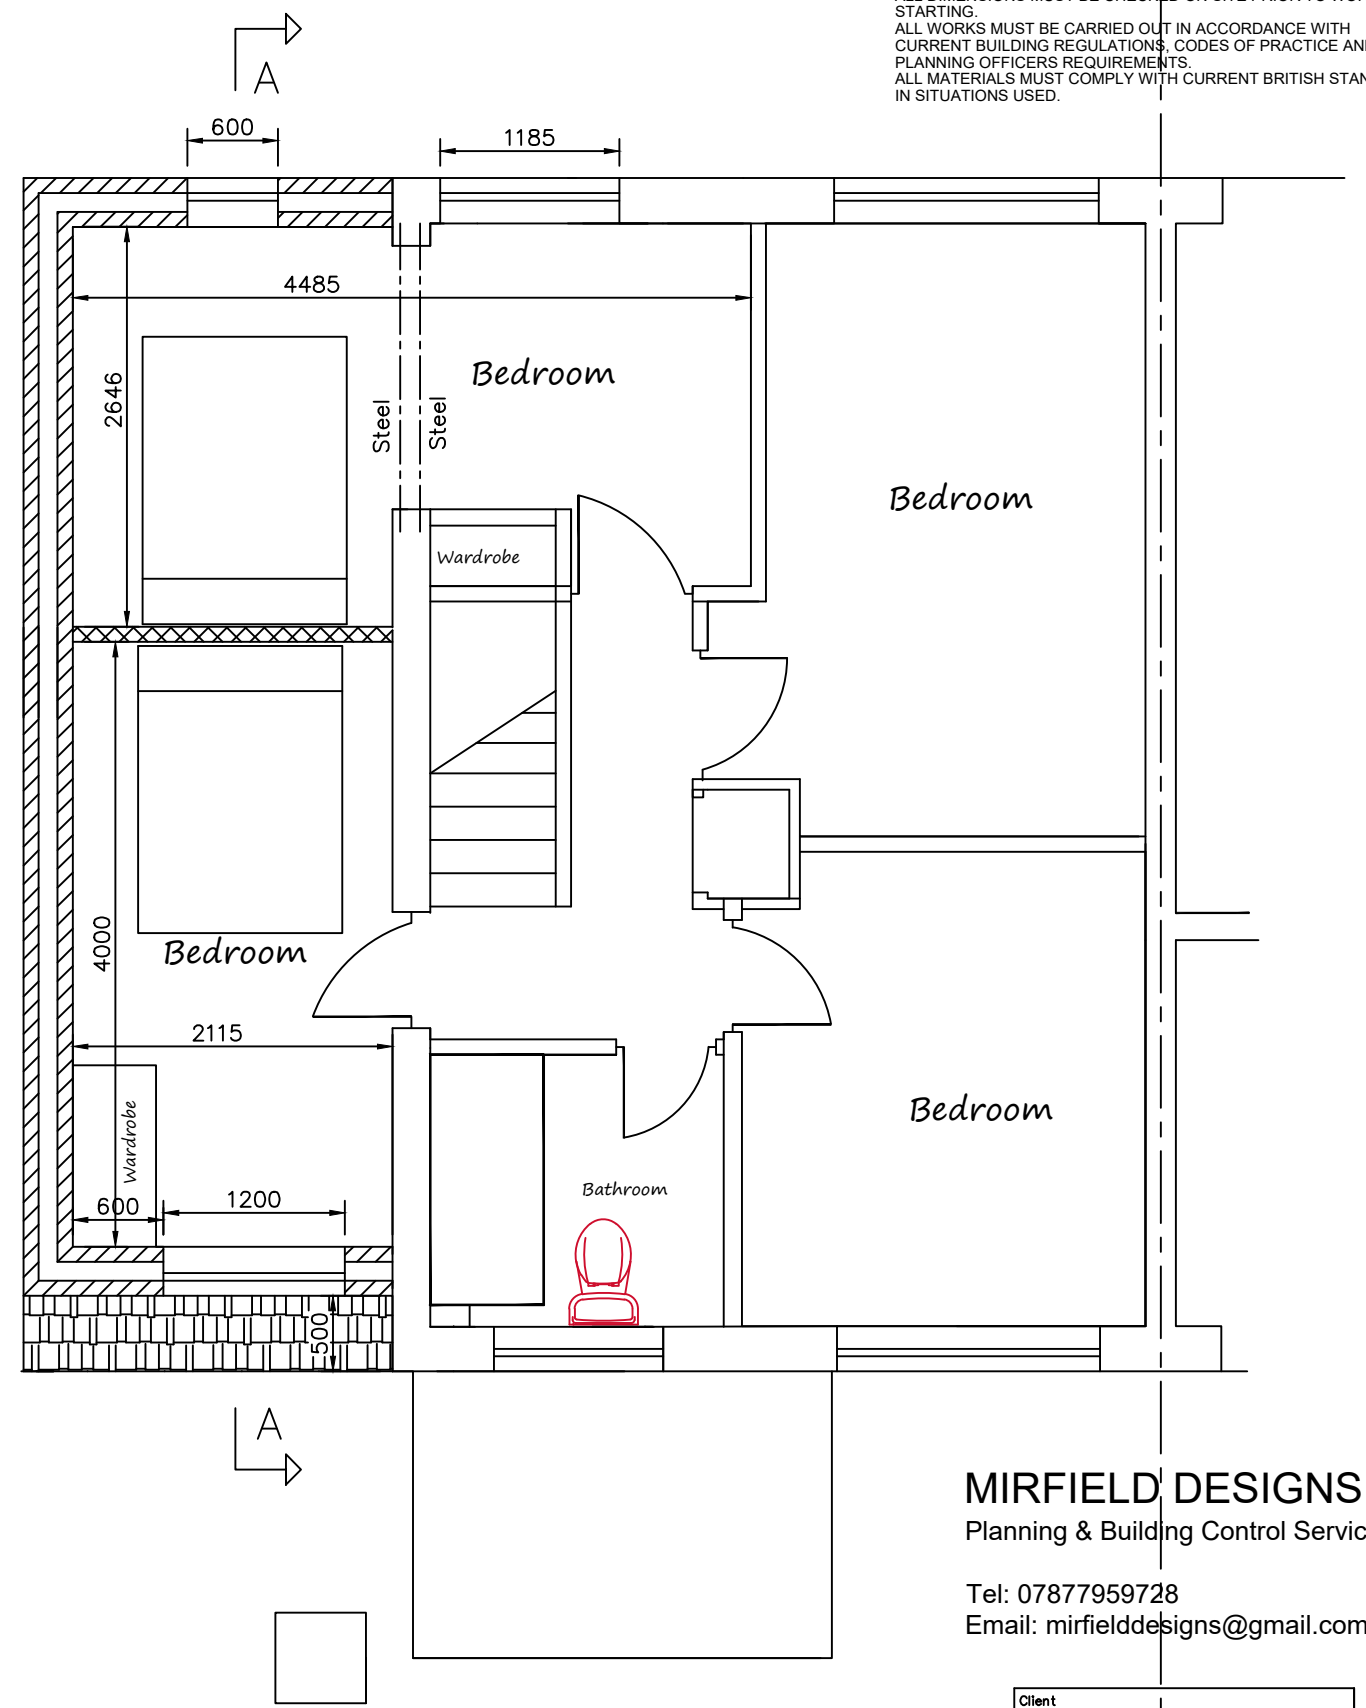

Proposed First Floor Plan
 1:50

MIRFIELD DESIGNS
 Planning & Building Control Services
 Tel: 07877959728
 Email: mirfielddesigns@gmail.com

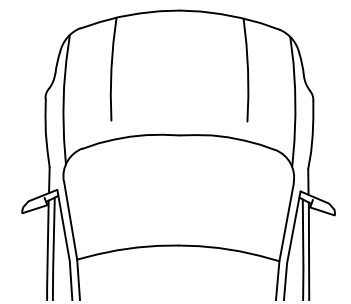

Client		Mr & Mrs Taylor	
Job		13 Rutland Road Flockton	
Title		Proposed Floor Plans	
Drawn By	RK	Date	March 2025
Eng. Check		Scale	1:50
Tech. Check			
Drawing No.			Rev.
2025 / 480 / 04			