



PLEASE NOTE

- DO NOT scale from this drawing, use figured dimensions only.
- All dimensions to be checked on site by the contractor.
- Please report any discrepancies to JHA Ltd immediately.
- All setting out dimensions are approximate. To be marked out on site for approval by JHA Ltd prior to construction.


RWP Denotes Rainwater Pipe
SVP Denotes Soil and Vent Pipe



Proposed East Elevation
1 : 100



Proposed North Elevation
1 : 100

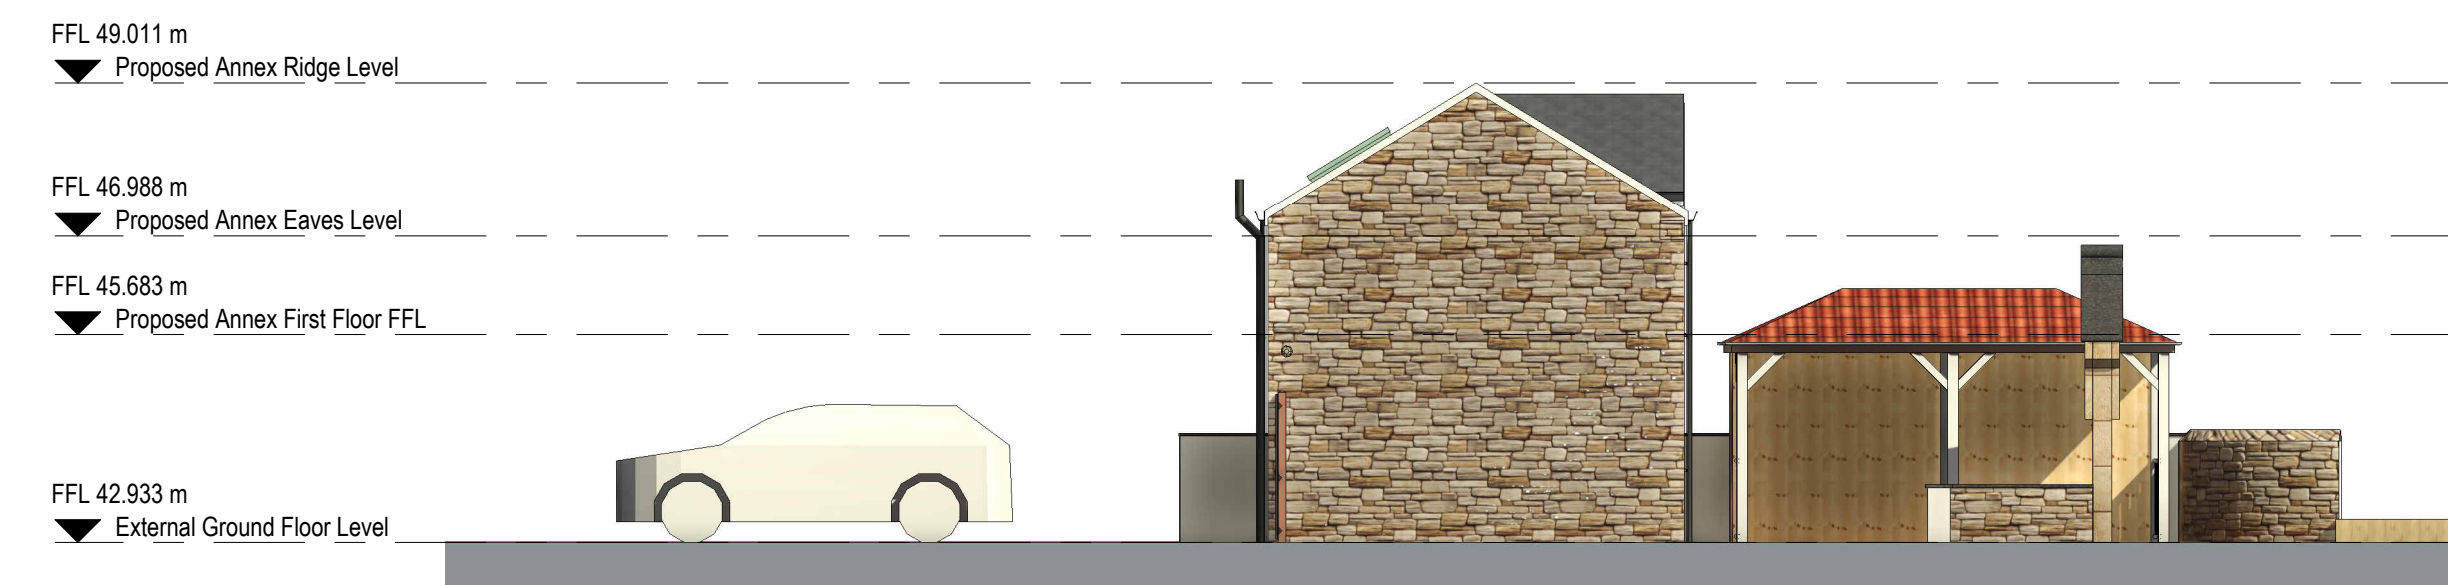

Proposed West Elevation
1 : 100



Proposed South Elevation
1 : 100

Ref	Date	Revision	Initial
-----	------	----------	---------

PRELIMINARY ISSUE

Proposed Garage Conversion to
The Albion, 54 Knowler Hill, WF15 6DA
For Mr M Diskin

Proposed Elevations



JHA Limited, West Suite,
Second Floor, Unit F,
South Quay,
Lakeside Boulevard,
Doncaster, DN4 5PL

T 01706 651012
E enquiries@j-h-a.co.uk
W www.j-h-a.co.uk

Scale: As indicated	Date: June 2024
Drawn By: CT	Checked By: JON

2024/032/11B	A1
--------------	----

© This drawing is the copyright of JHA Architecture Ltd and shall not be reproduced without permission