



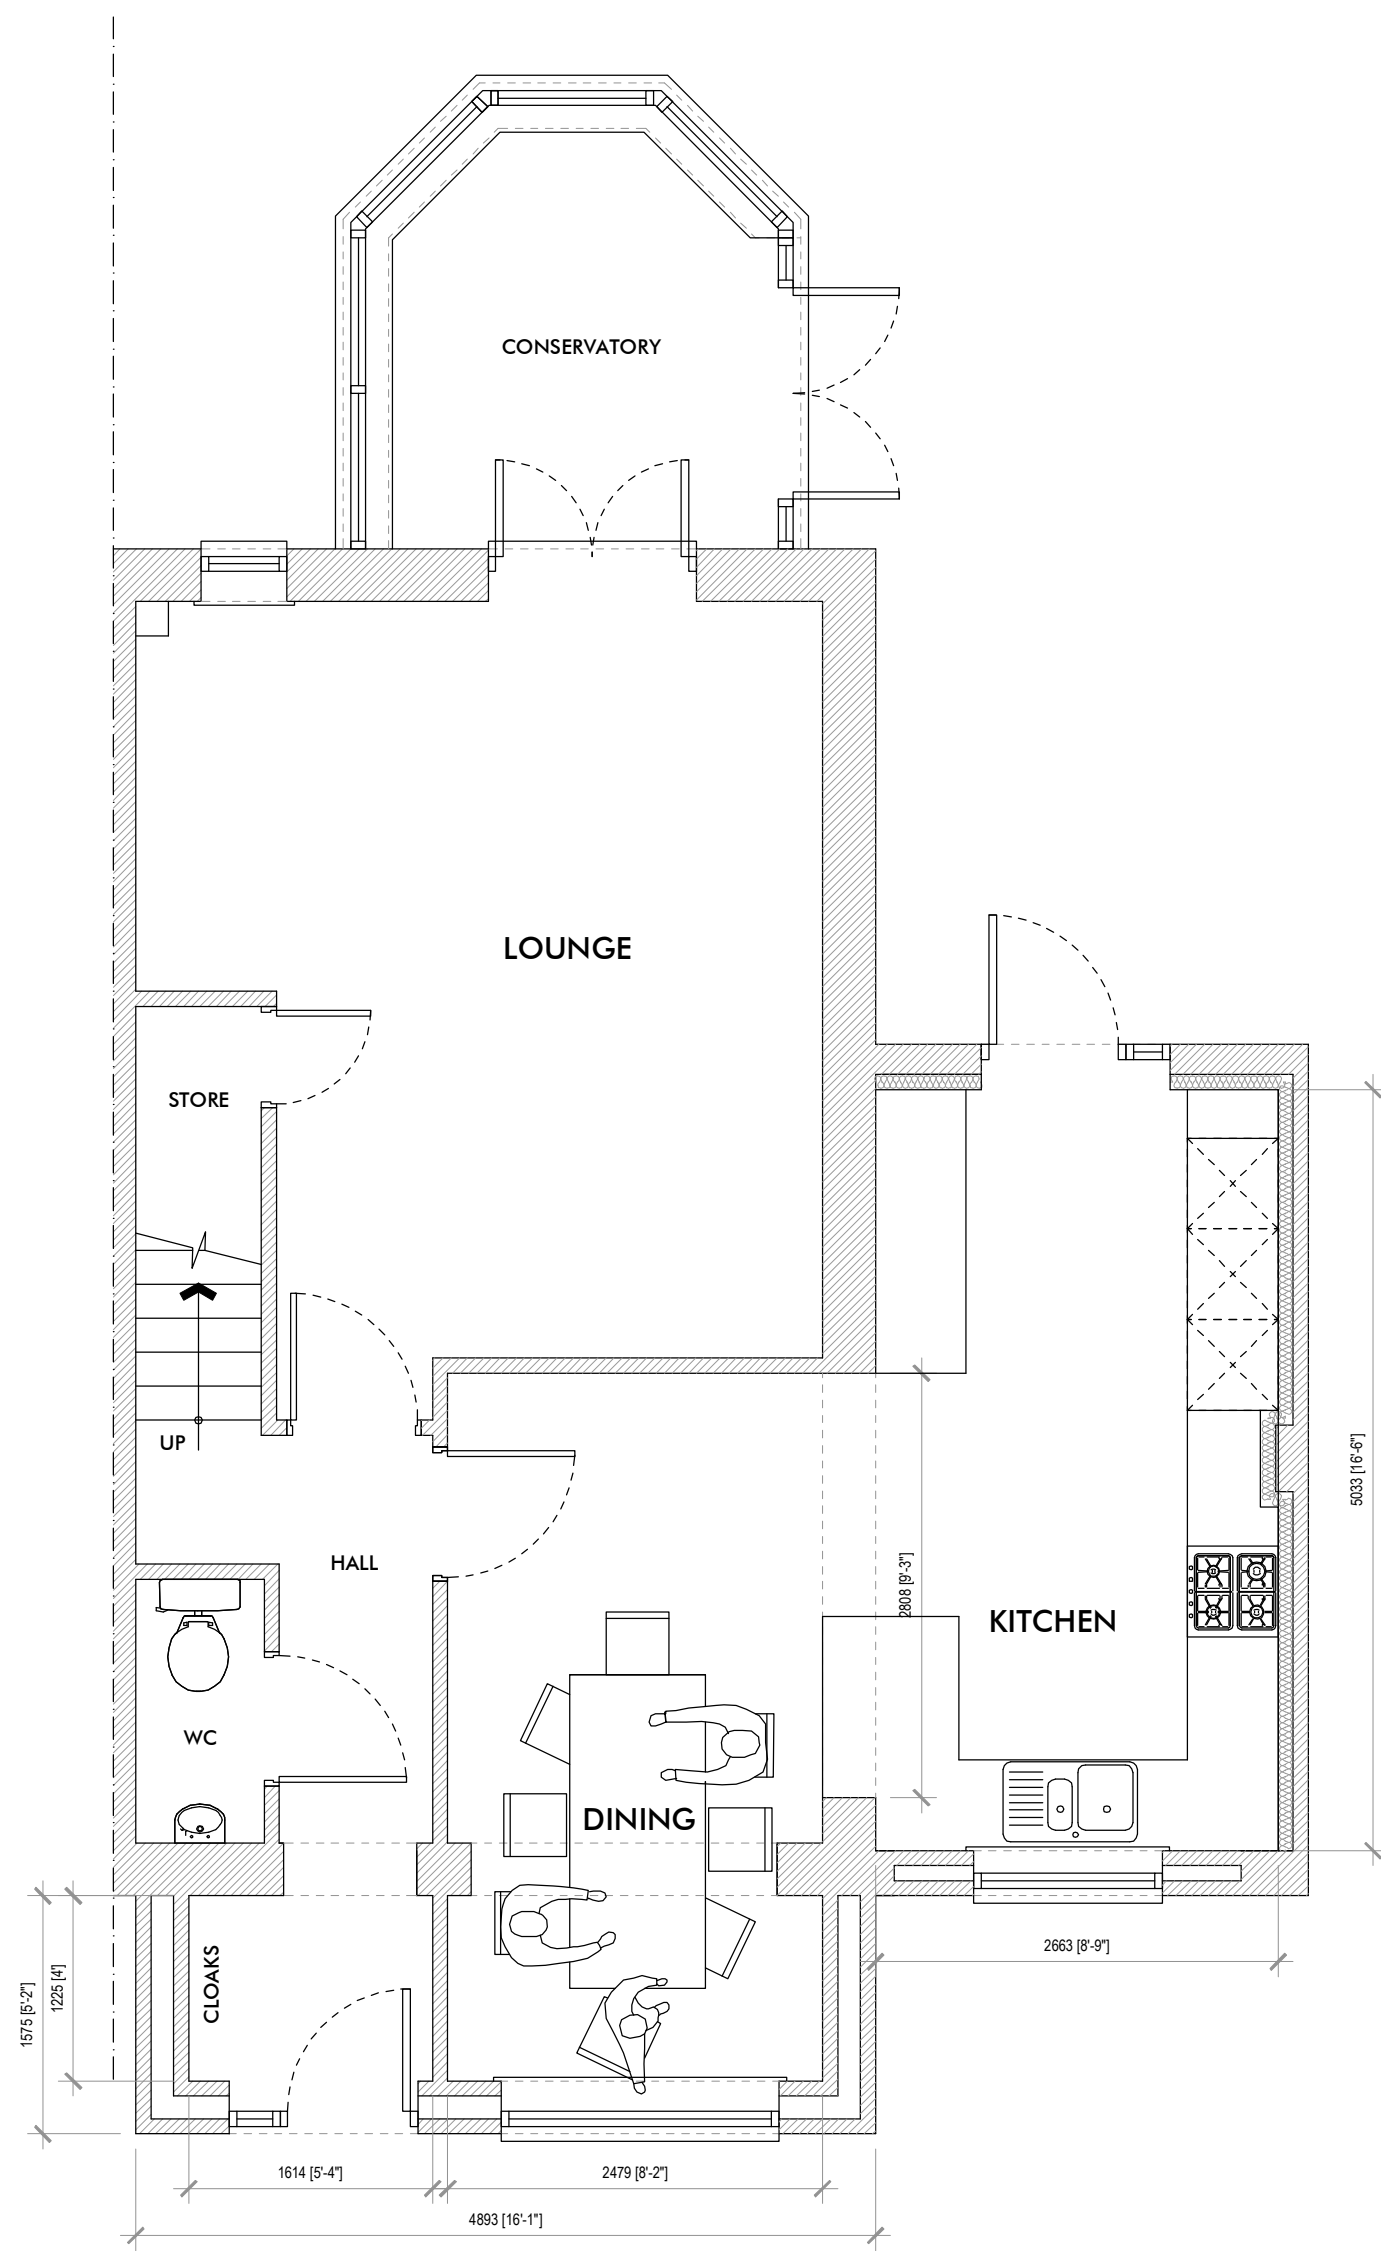

GROUND FLOOR PLAN 1:50

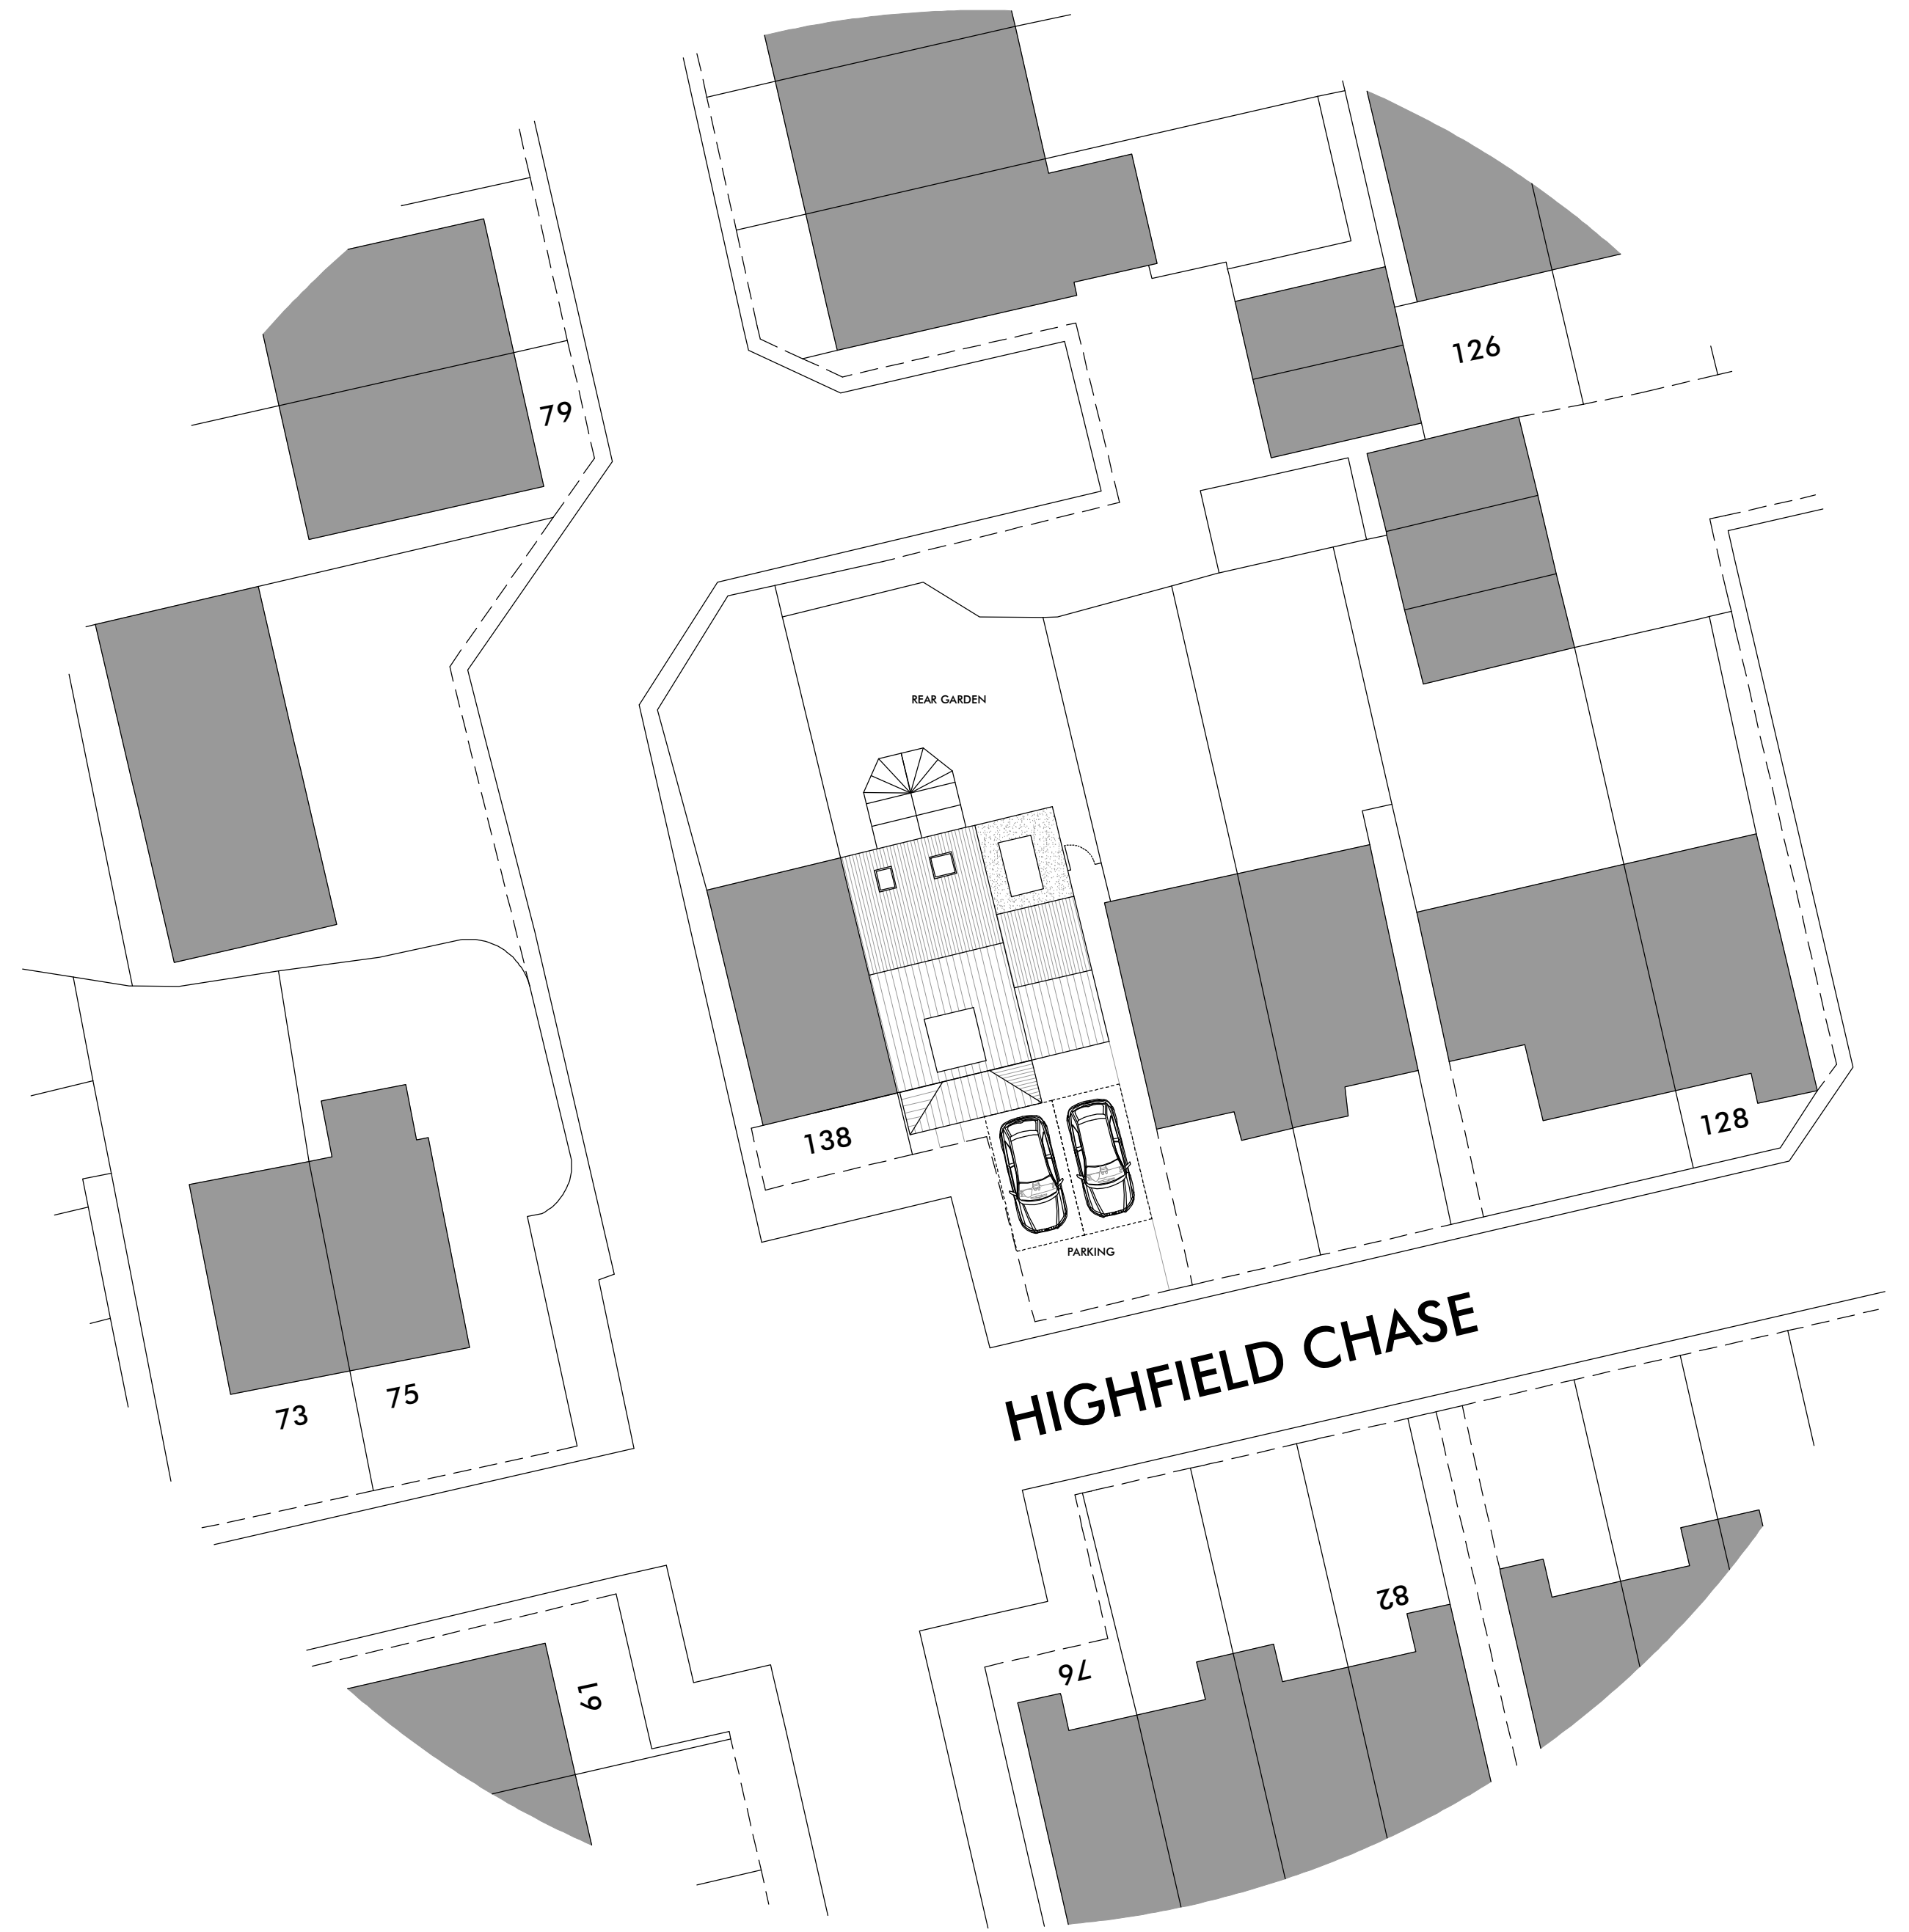

SITE PLAN 1:200



SOUTH ELEVATION



EAST ELEVATION



NORTH ELEVATION



WEST ELEVATION/SECTION

ELEVATIONS 1:100

REV: DATE: DESC:



The Nook
Lingwell Gate Lane
Lofthouse
Wakefield
WF3 3JU
T: 01924 835600
M: 07767 774257
W: www.sk-design.co.uk
E: info@sk-design.co.uk

CLIENT:	A KARIM
PROJECT:	136 HIGHFIELD CHASE STAINCLIFFE DEWSBURY WF13 4DG
DRAWING TITLE:	AS PROPOSED
PROJECT REF:	2024-093
DRAWING NO:	200
REVISION:	-
SCALE:	AS SHOWN @ A1
DATE:	AUG 2024