




Existing East Elevation - 1:100

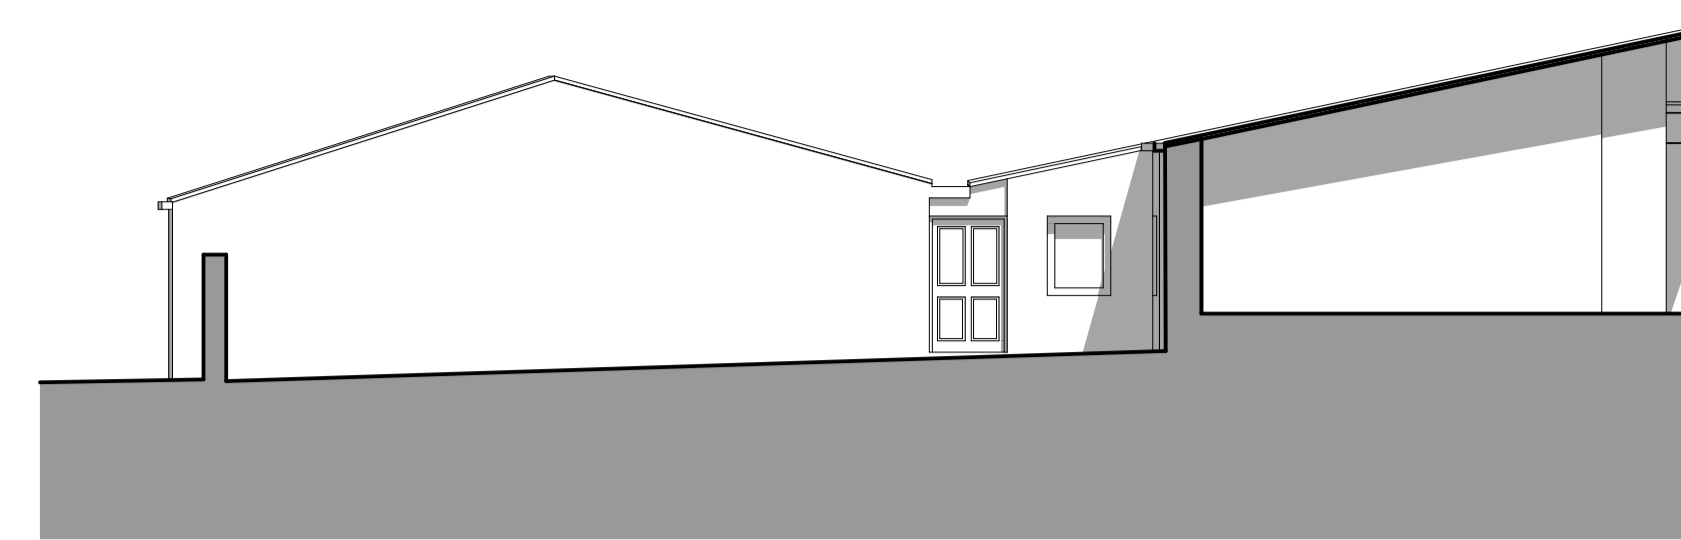


Existing West Elevation - 1:100

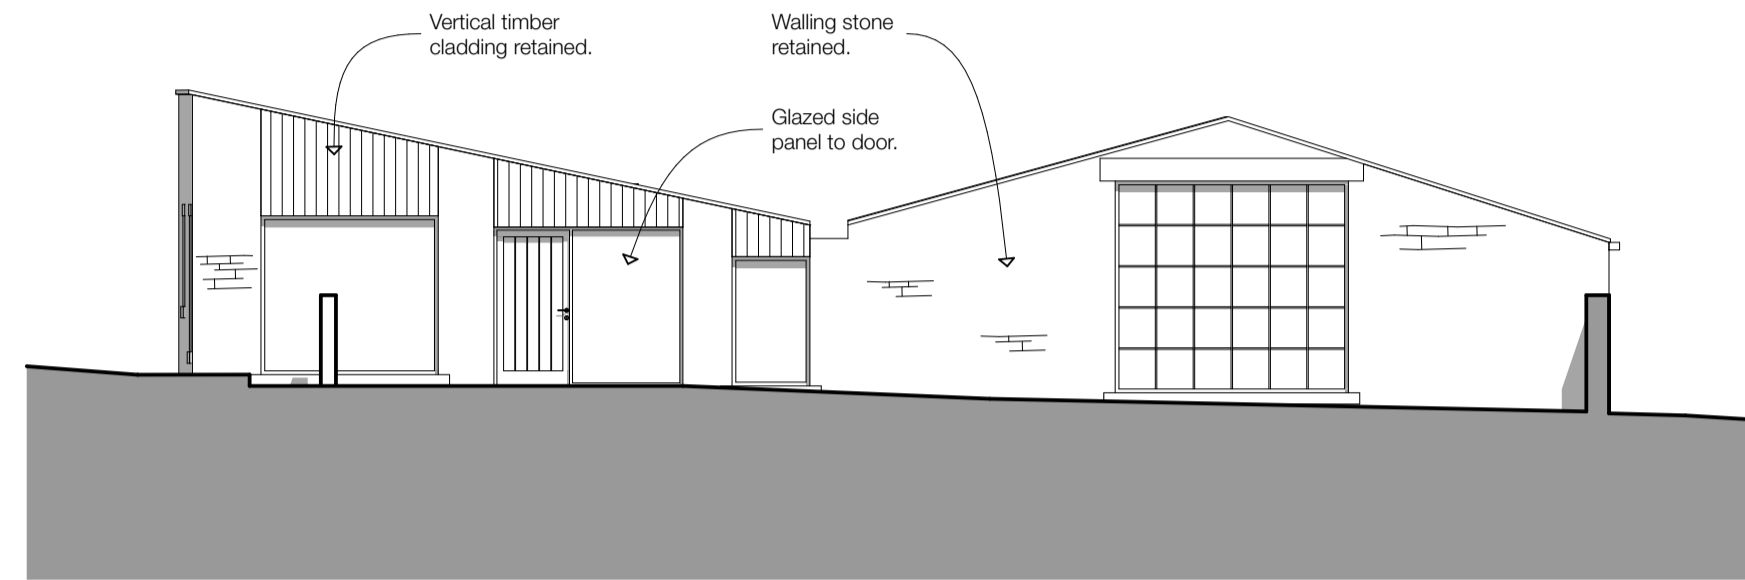


Proposed East Elevation - 1:100

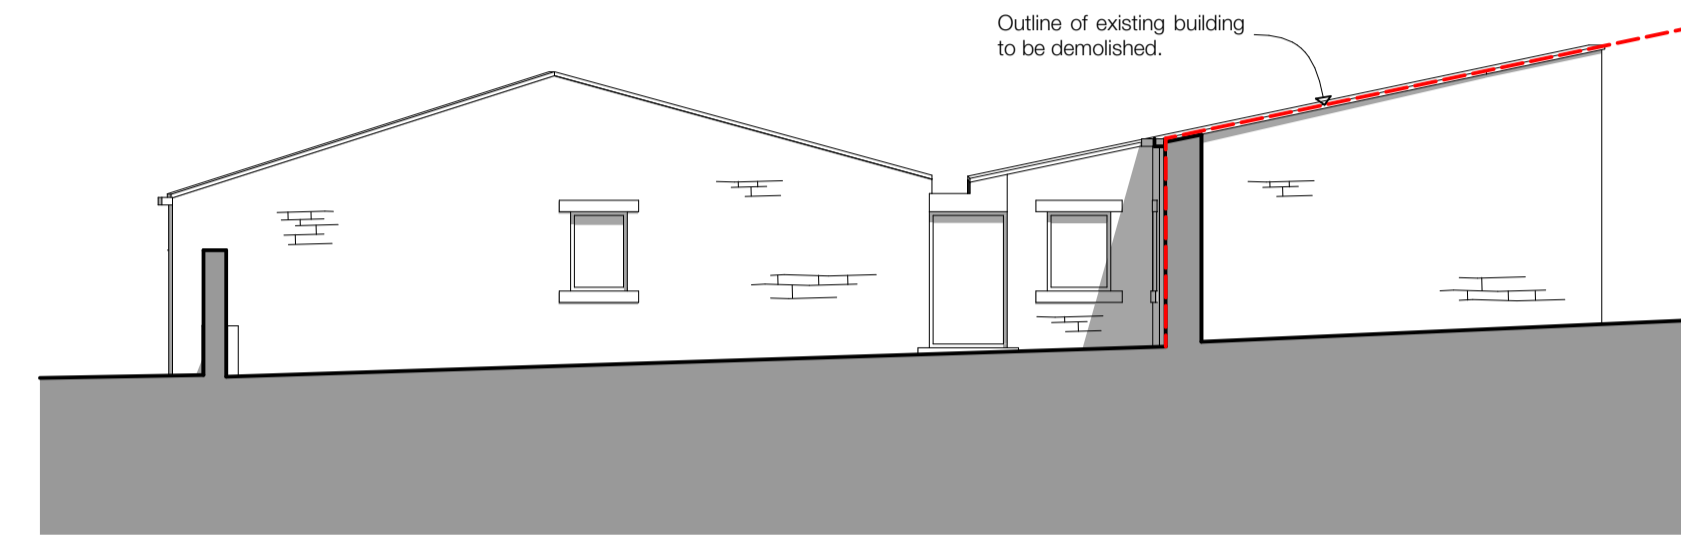


Proposed West Elevation - 1:100

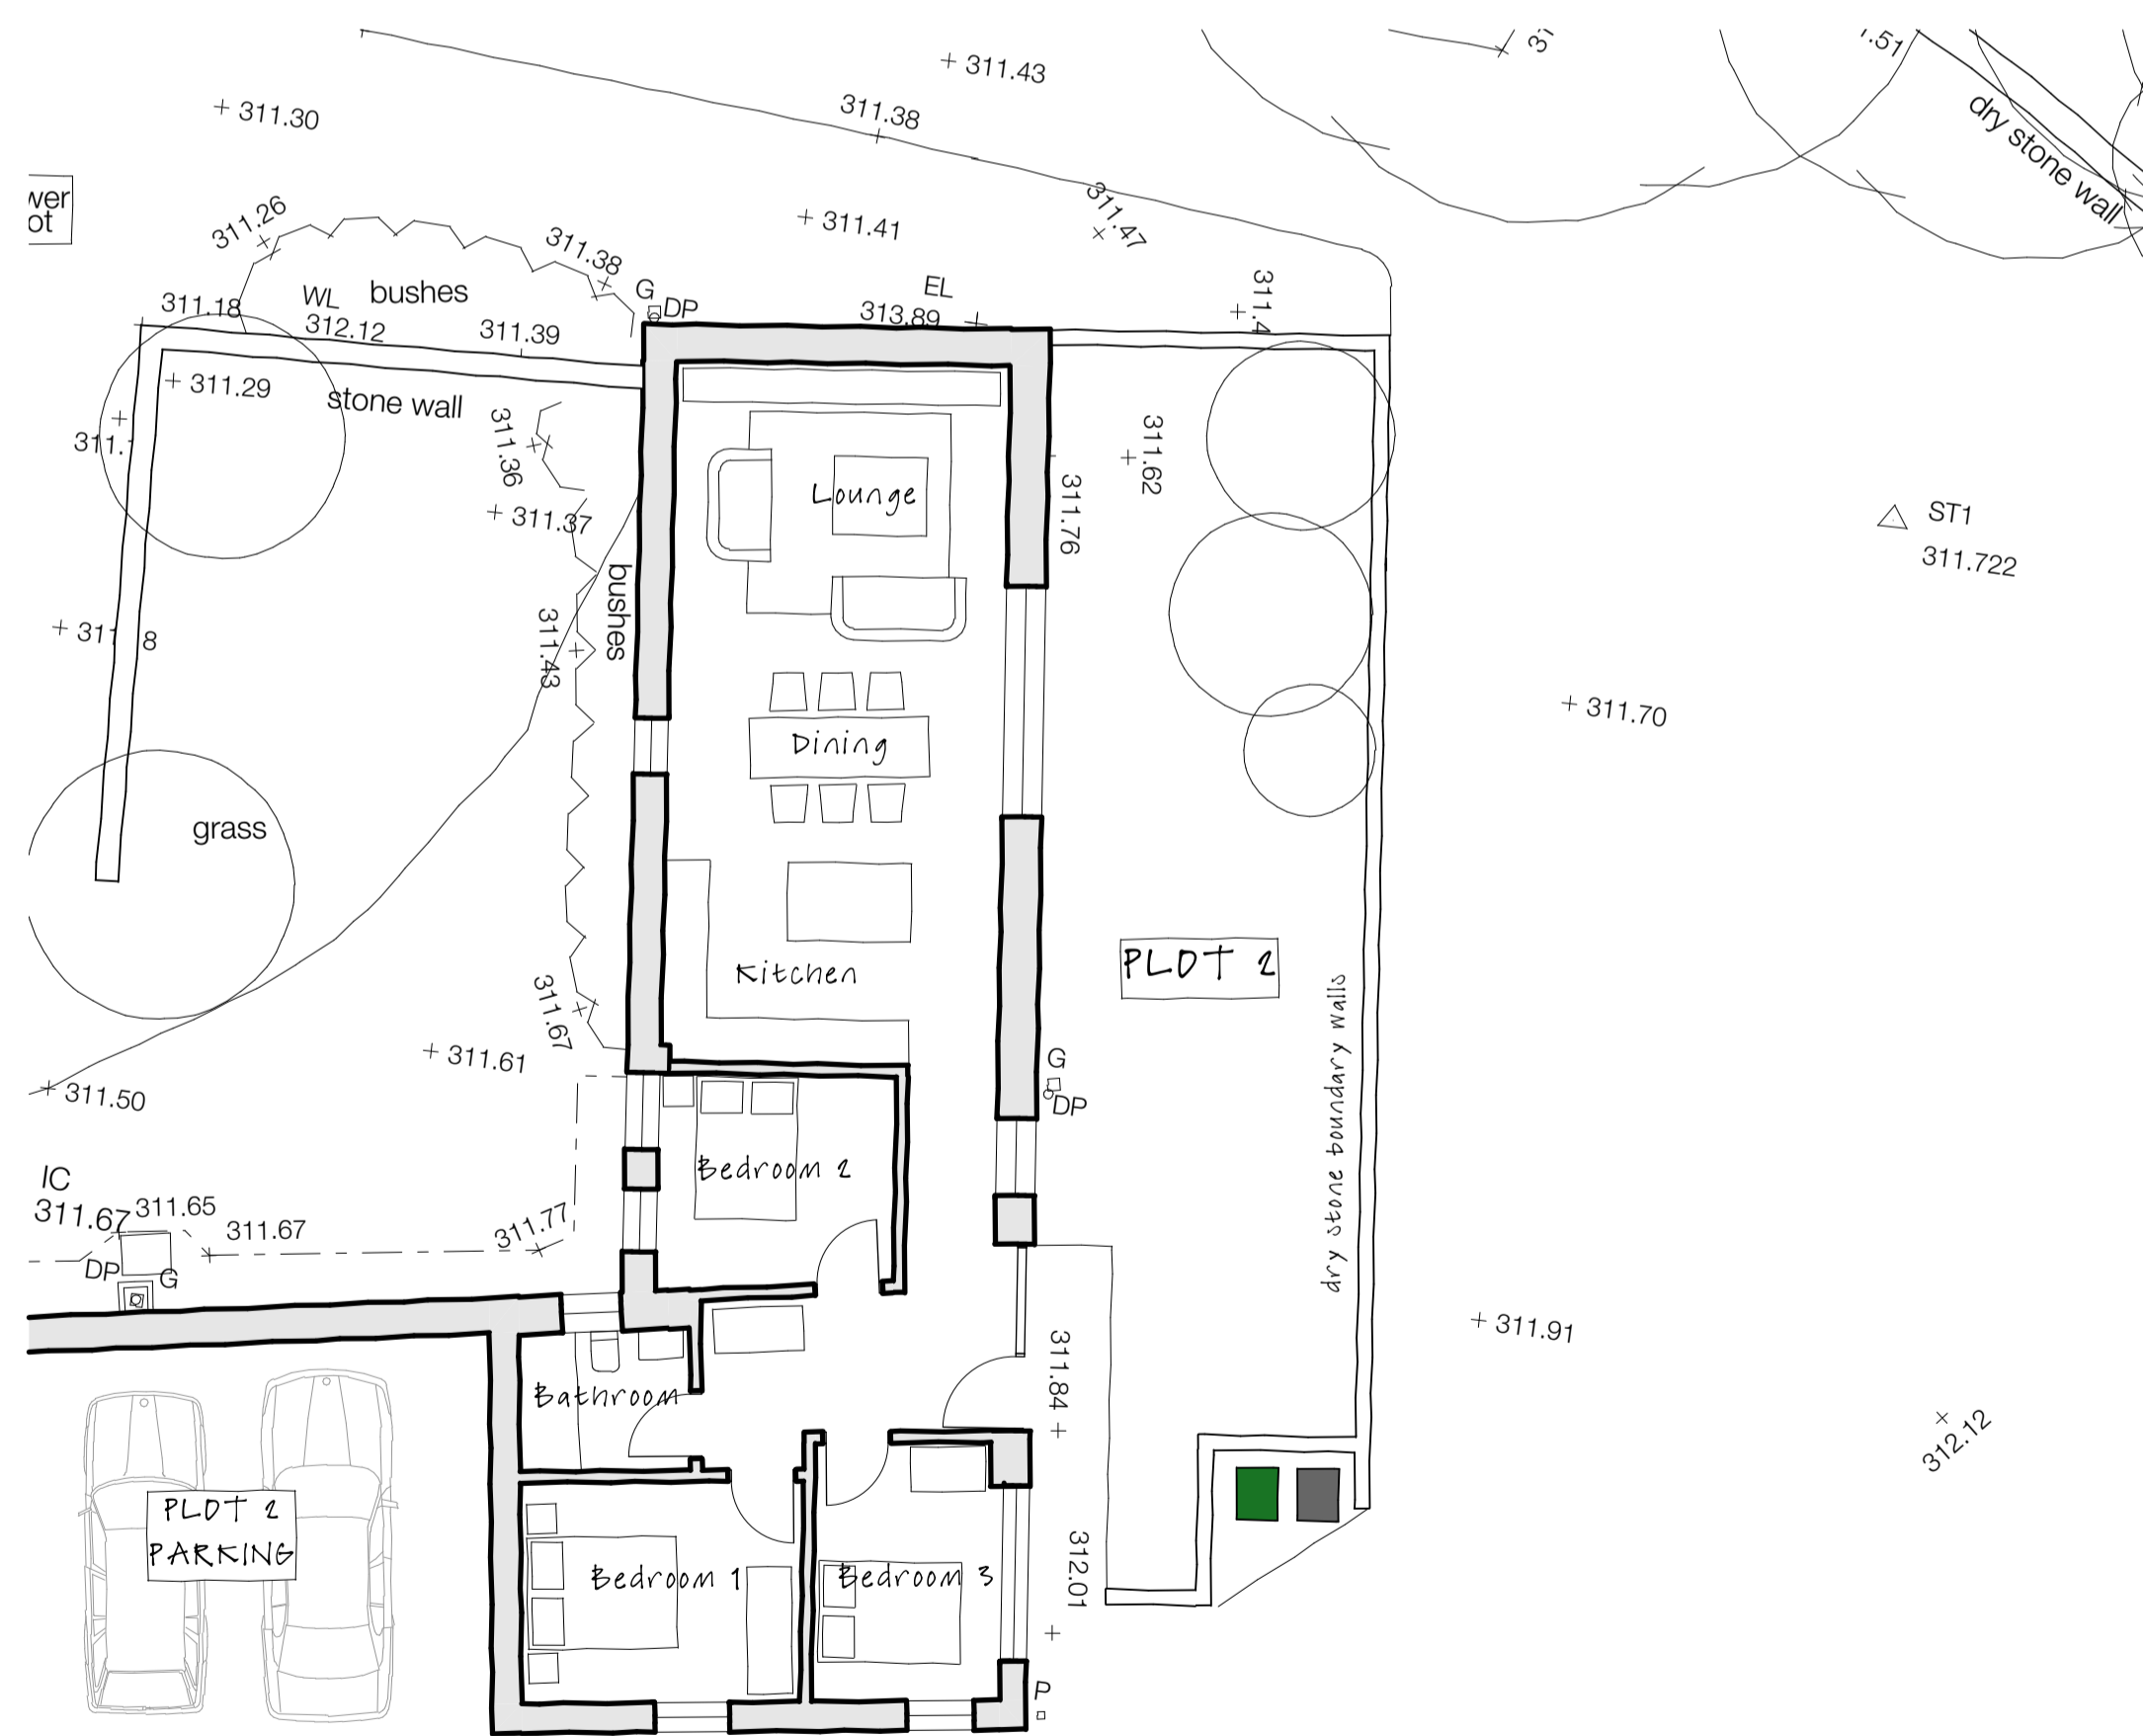


Ground Floor Plan - 1:100

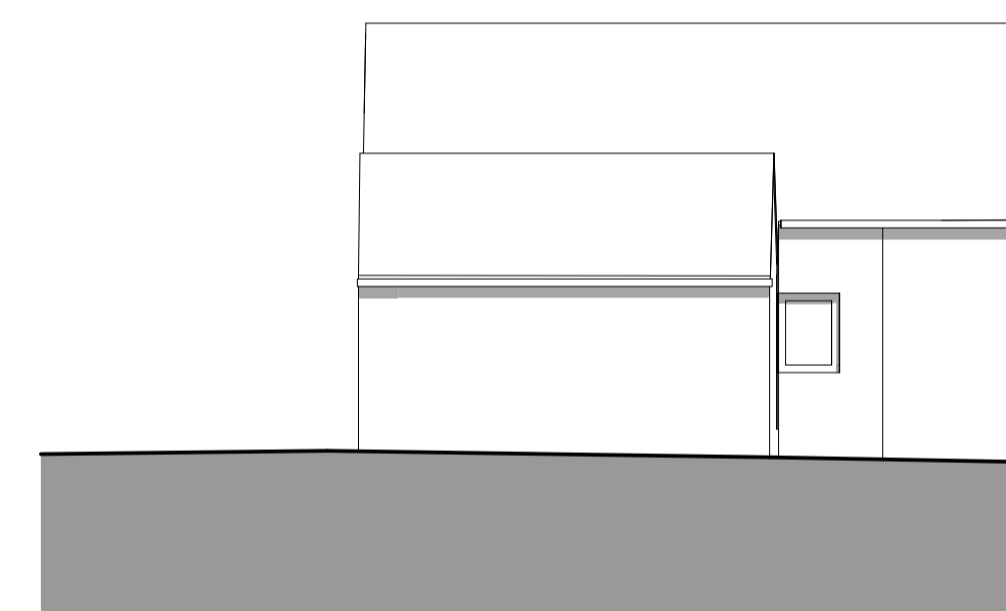


Existing North Elevation - 1:100

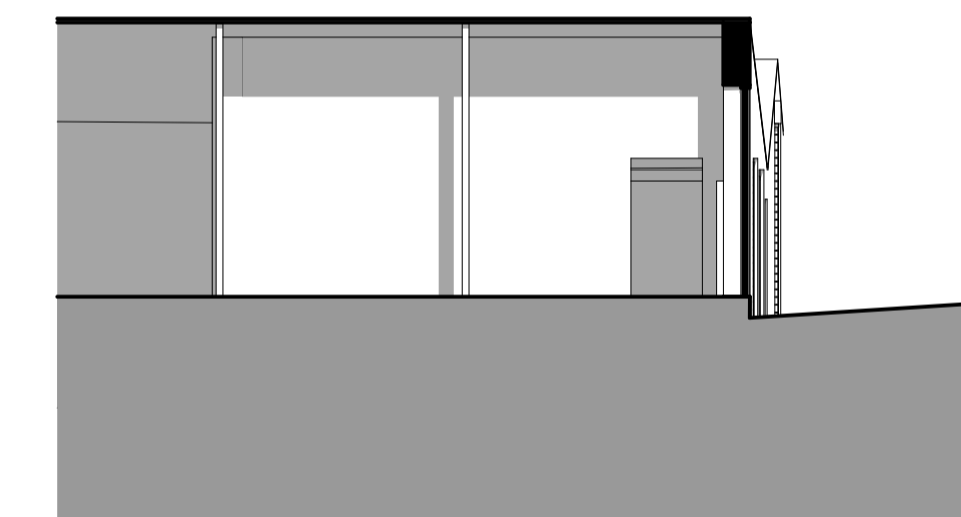

Existing South Elevation - 1:100

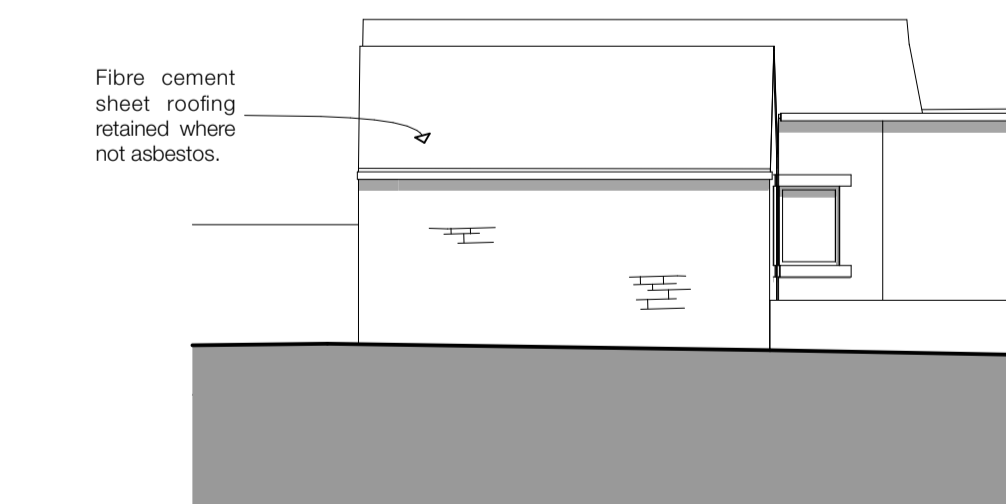

Proposed North Elevation - 1:100

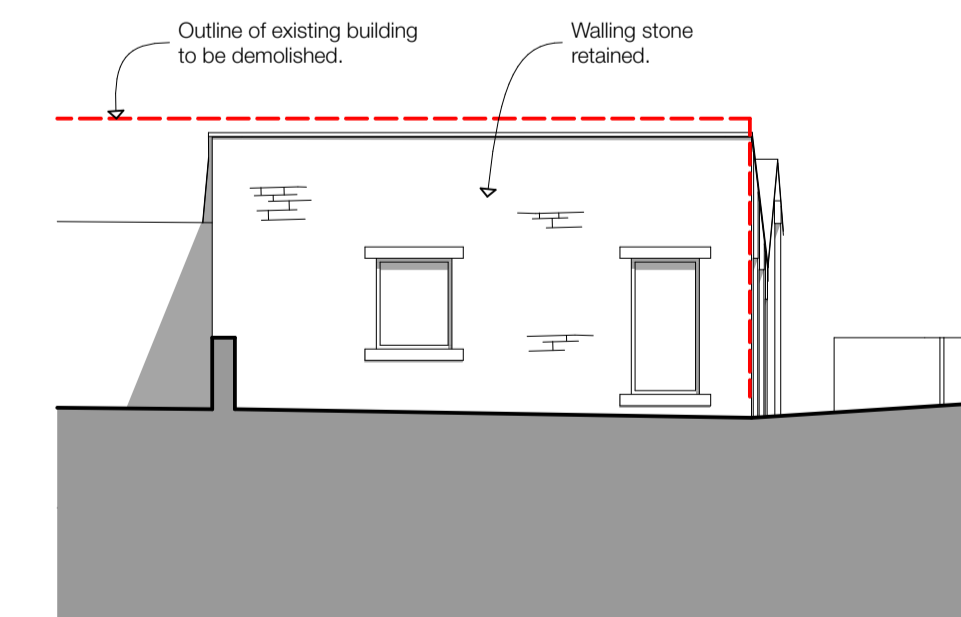



Proposed South Elevation - 1:100

**Notes**

Do not scale from drawing, use figured dimensions only.  
All dimensions must be checked and verified on site prior to commencement of work and Architect to be notified of any discrepancies.

This drawing is intended to permit overall scheme proposals only and cannot be used for construction purposes without further information.

Rev	Description	Drawn	Date
•	Drawing created.	JE	20.01.25
A	Drawing updated to suit latest GA ahead of planning application submission	JE	03.03.25
B	Existing elevations added.	JE	24.03.25
C	Amendments made to Planning Consultants comments.	JE	27.03.25

 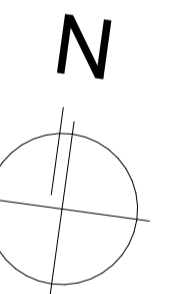

Client  
**Mr & Mrs M Golden**

Site Address  
Berristall Head Farm, Bent Road,  
Hepworth, Holmfirth, HD9 1TS

Project Description  
Conversion of Exg. Buildings to Dwellings  
Status  
Planning

Date  
January 2025

Drawn  
JE

Checked  
JE

Drawing	Scale @ A1
Proposed GA with Existing Elevations - Plot 2	1:100
Drawing No.	Revision
3596 (0-) 11	C

**ONE17**  
DESIGN

THE DYEHOUSE, ARMITAGE BRIDGE  
HUDDERSFIELD, WEST YORKS HD4 7PD  
T 01484 448000 & SOLUTIONS@ONE17DESIGN.COM

ONE17DESIGN.COM